

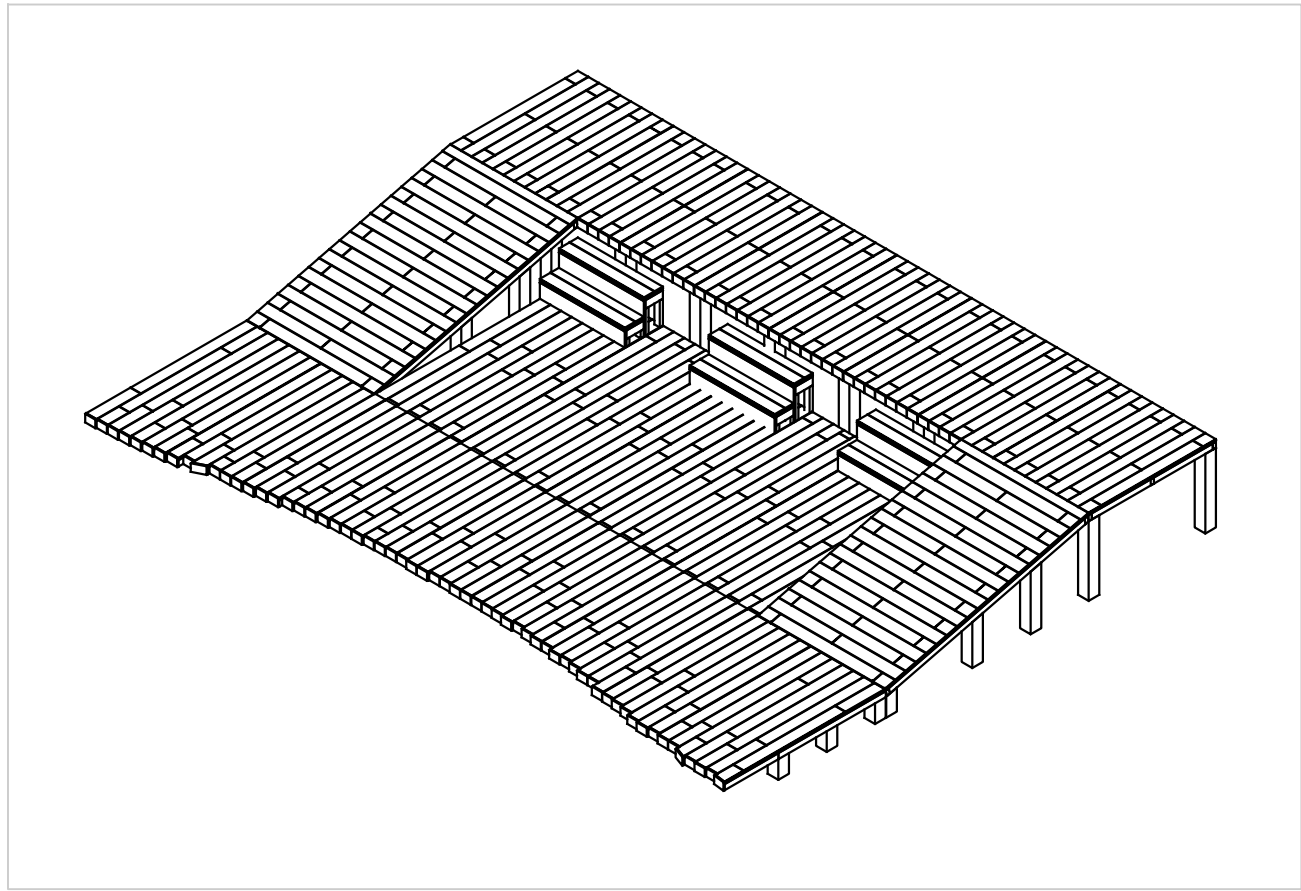


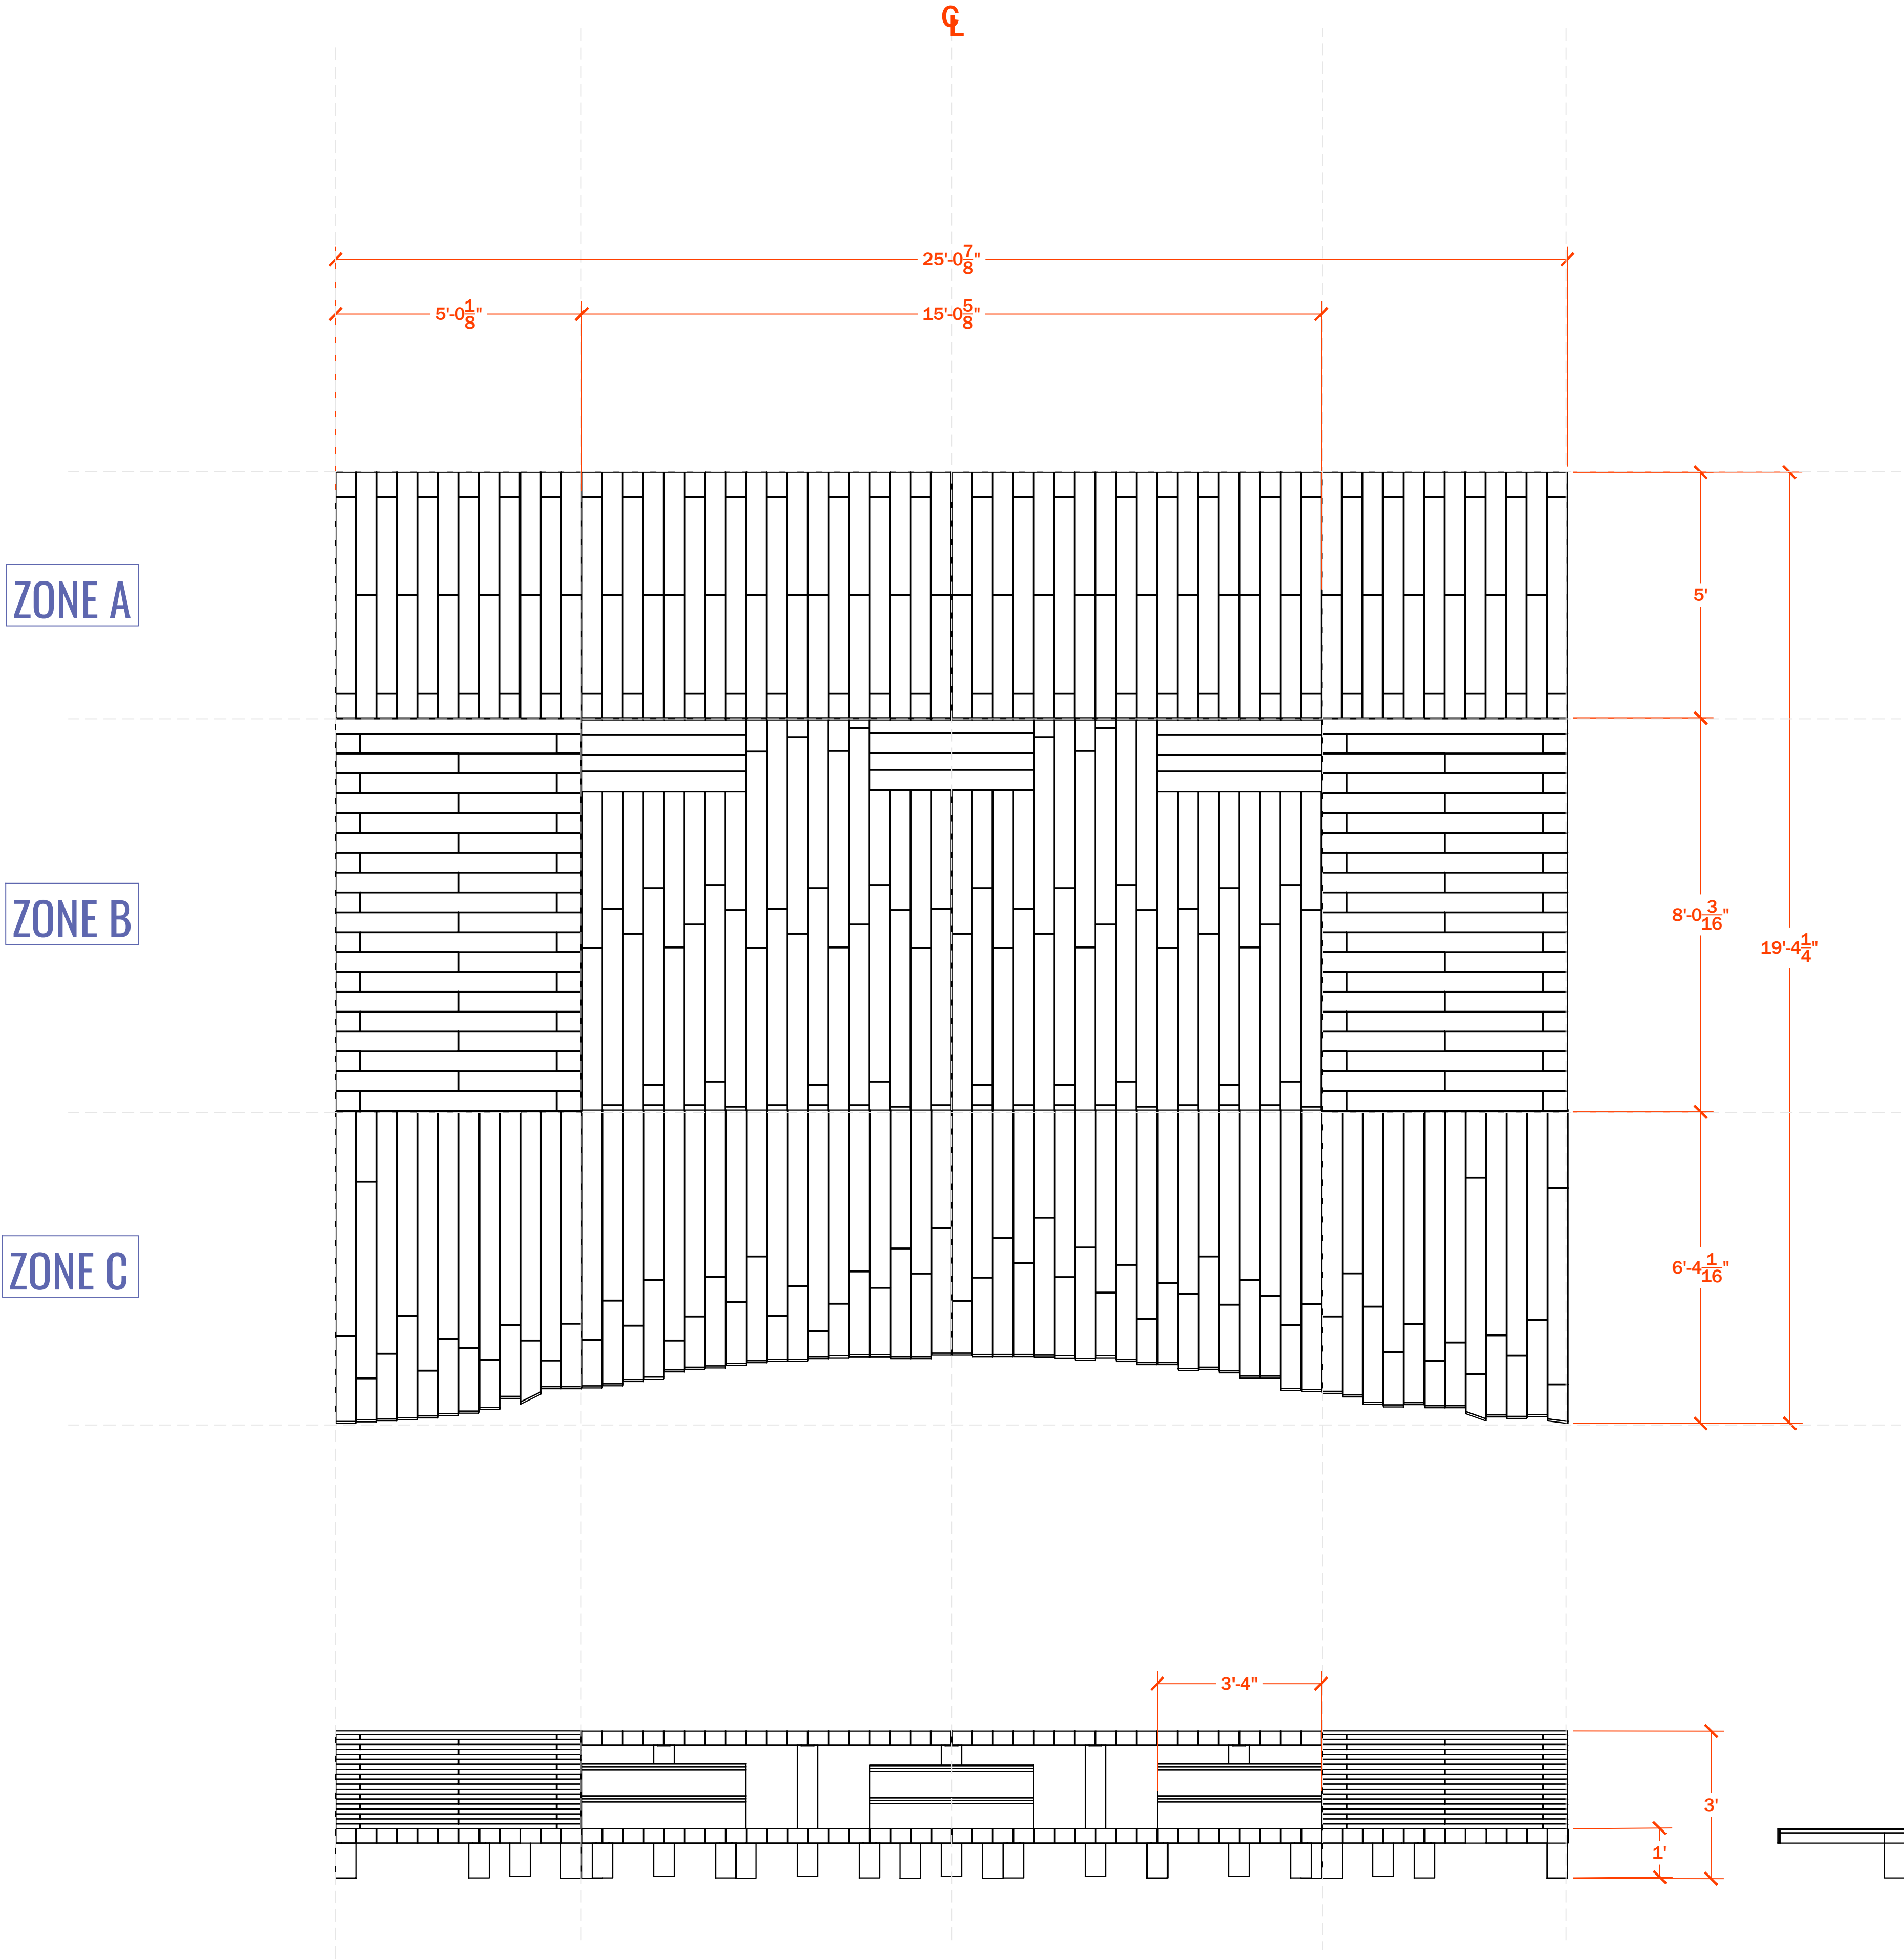

DRAFTING INDEX

1. SURFACE / CNC PLY LAYOUT	M1.2
2. ZONE A LAYOUT	A1.1
2.1. PLATFORM LAYOUT	A1.2-1.3
2.2. COLUMN LAYOUT	A210-211
2.3. FRAME LAYOUT	A310-312
3. ZONE B LAYOUT	B1.1
3.1. PLATFORM LAYOUT	B1.2-1.4
3.2. COLUMN LAYOUT	BC210-213
3.3. FRAME LAYOUT	B310-312
4. ZONE C LAYOUT	C1.1
4.1. PLATFORM LAYOUT	C1.2-1.5
4.2. COLUMN LAYOUT	BC210-213
4.3. FRAME LAYOUT	C310-312
5. MISC STEEL WORK COMPONENT	
5.1. FRAME COMPONENT	U111-113
5.2. COLUMN COMPONENT	U114

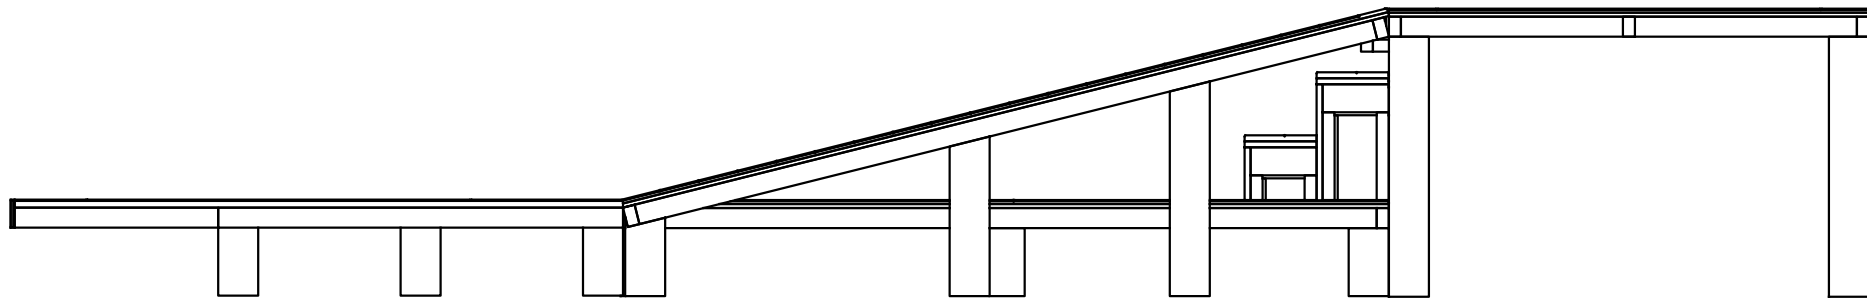

LOGO
GOES HERE.


YOUR ADDRESS © 2019

PROJECT
X RESIDENCE

TOWN, STATE	DATE NO.
DATE: PROJECT NO.	DATE
REVISION	DATE
1	
2	
3	
4	
5	
6	

NOTES:
1. ALL DIMENSIONS SHOWN ARE TO F.O. STUD UNLESS OTHERWISE NOTED.
2. HOUSE DATUM: X.X' - 0'-0"

NOT FOR CONSTRUCTION

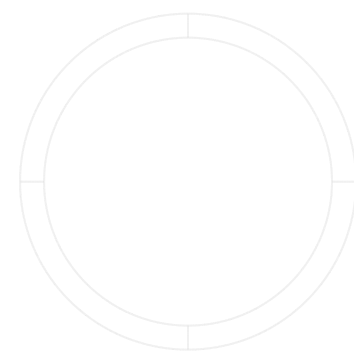





MAIN LEVEL
FLOOR PLAN

SCALE: X'-1'-0"

M1.1

DRAWN BY: YOU

SURFACE / CNC SHEET LAY OUT

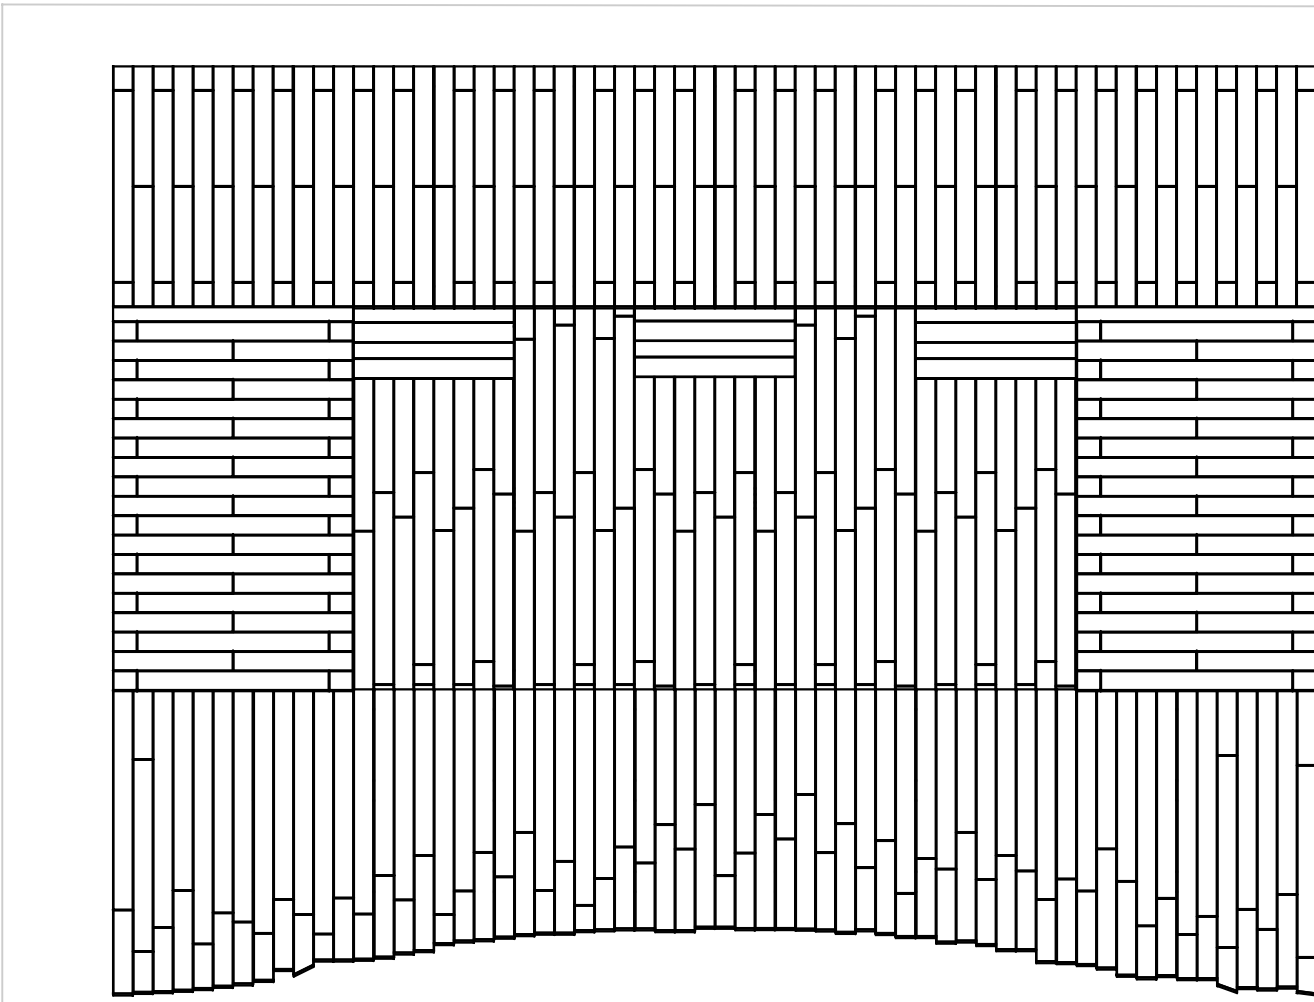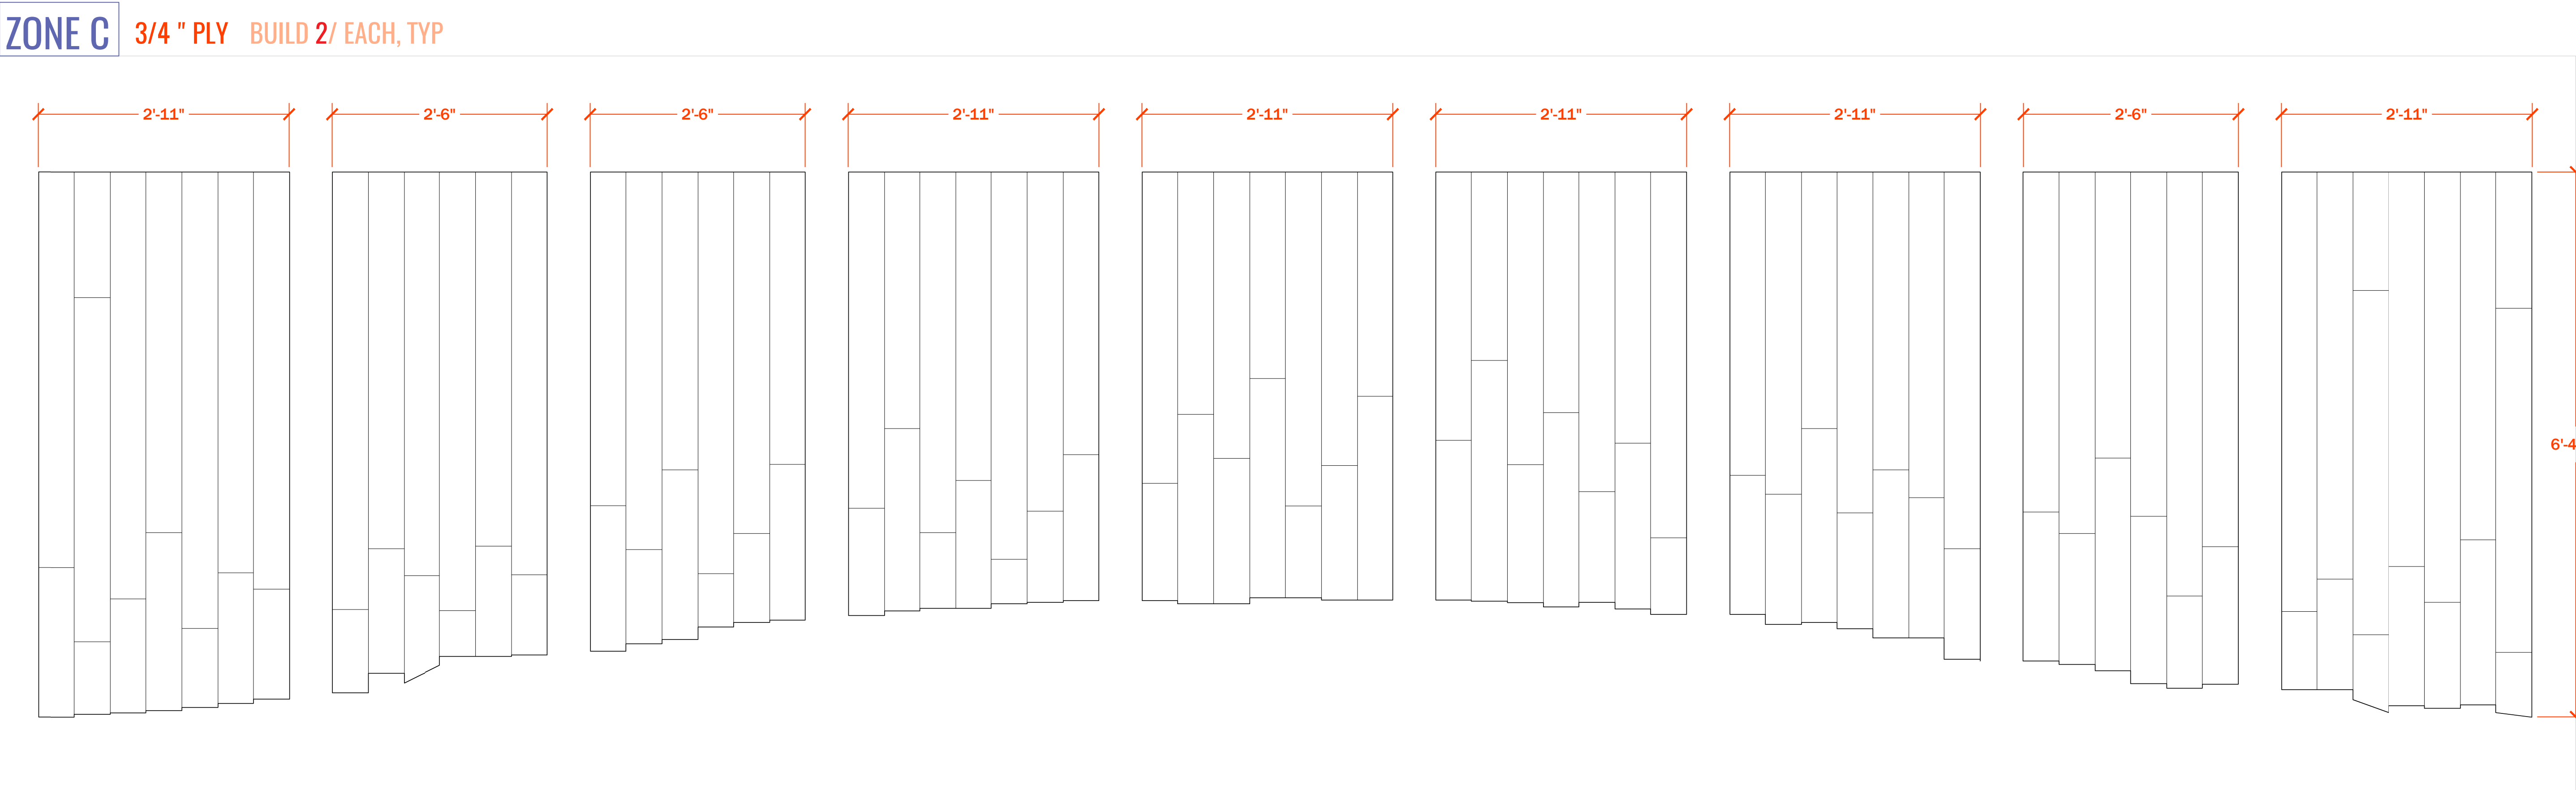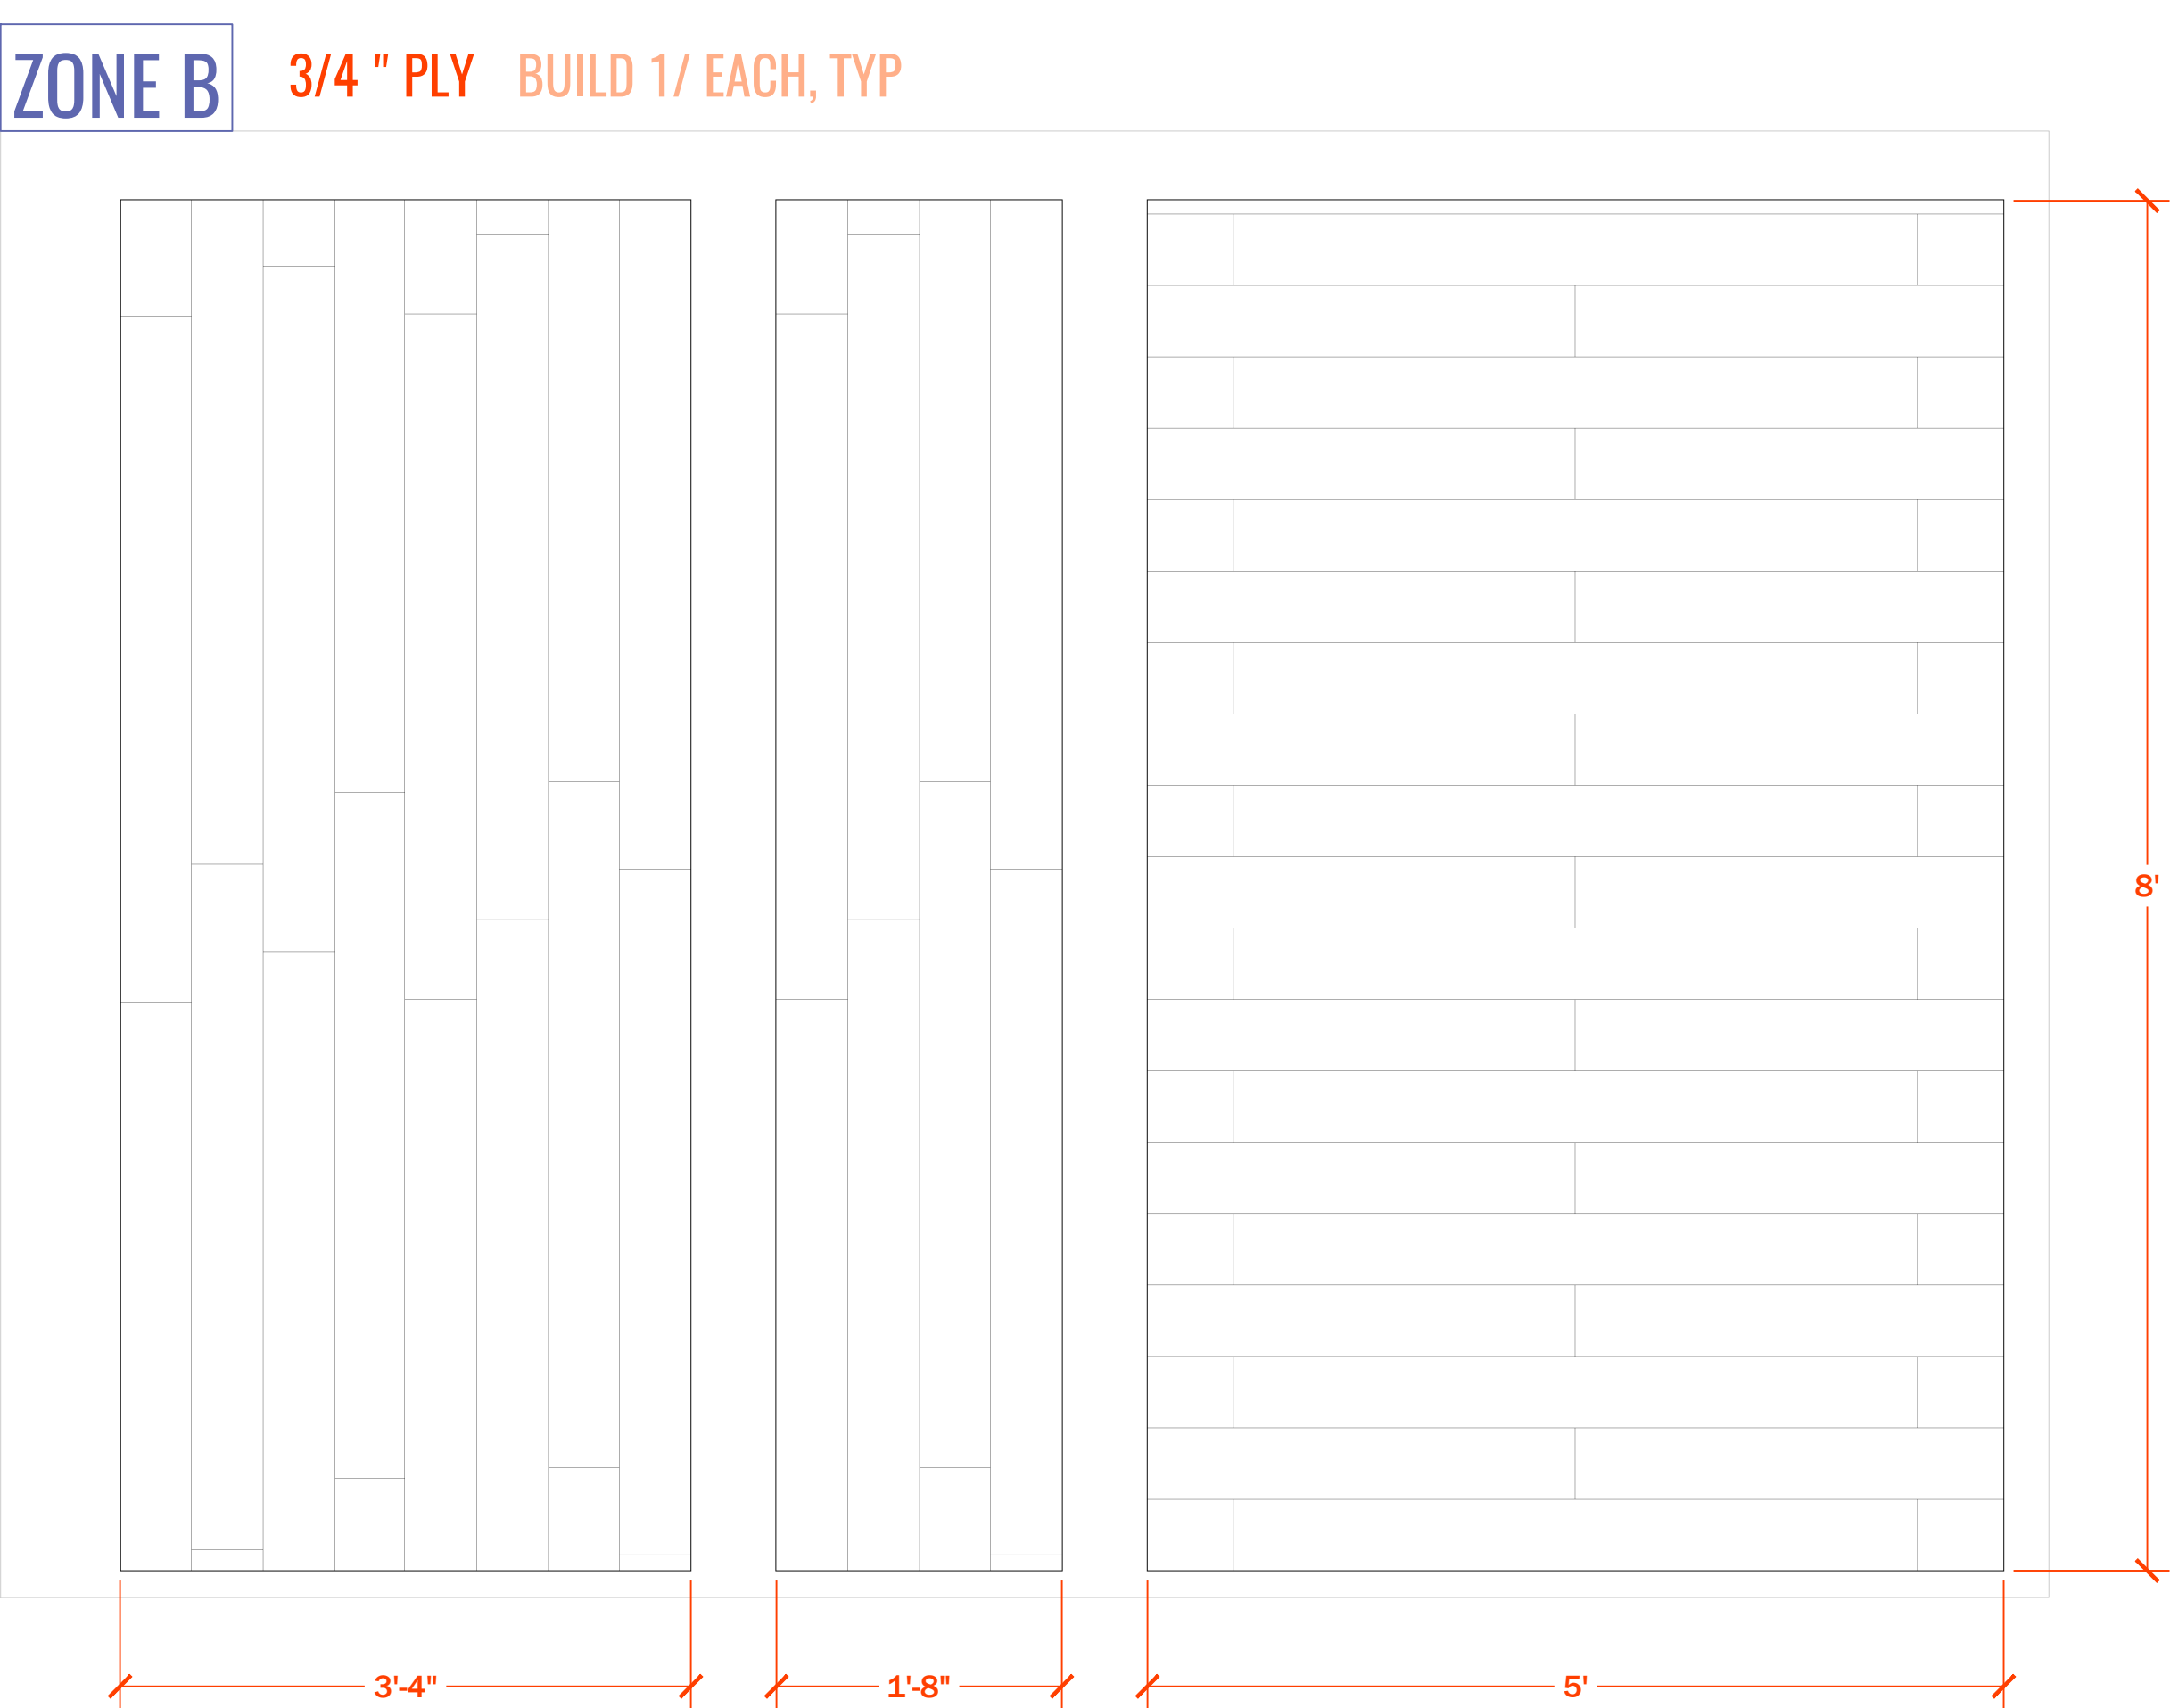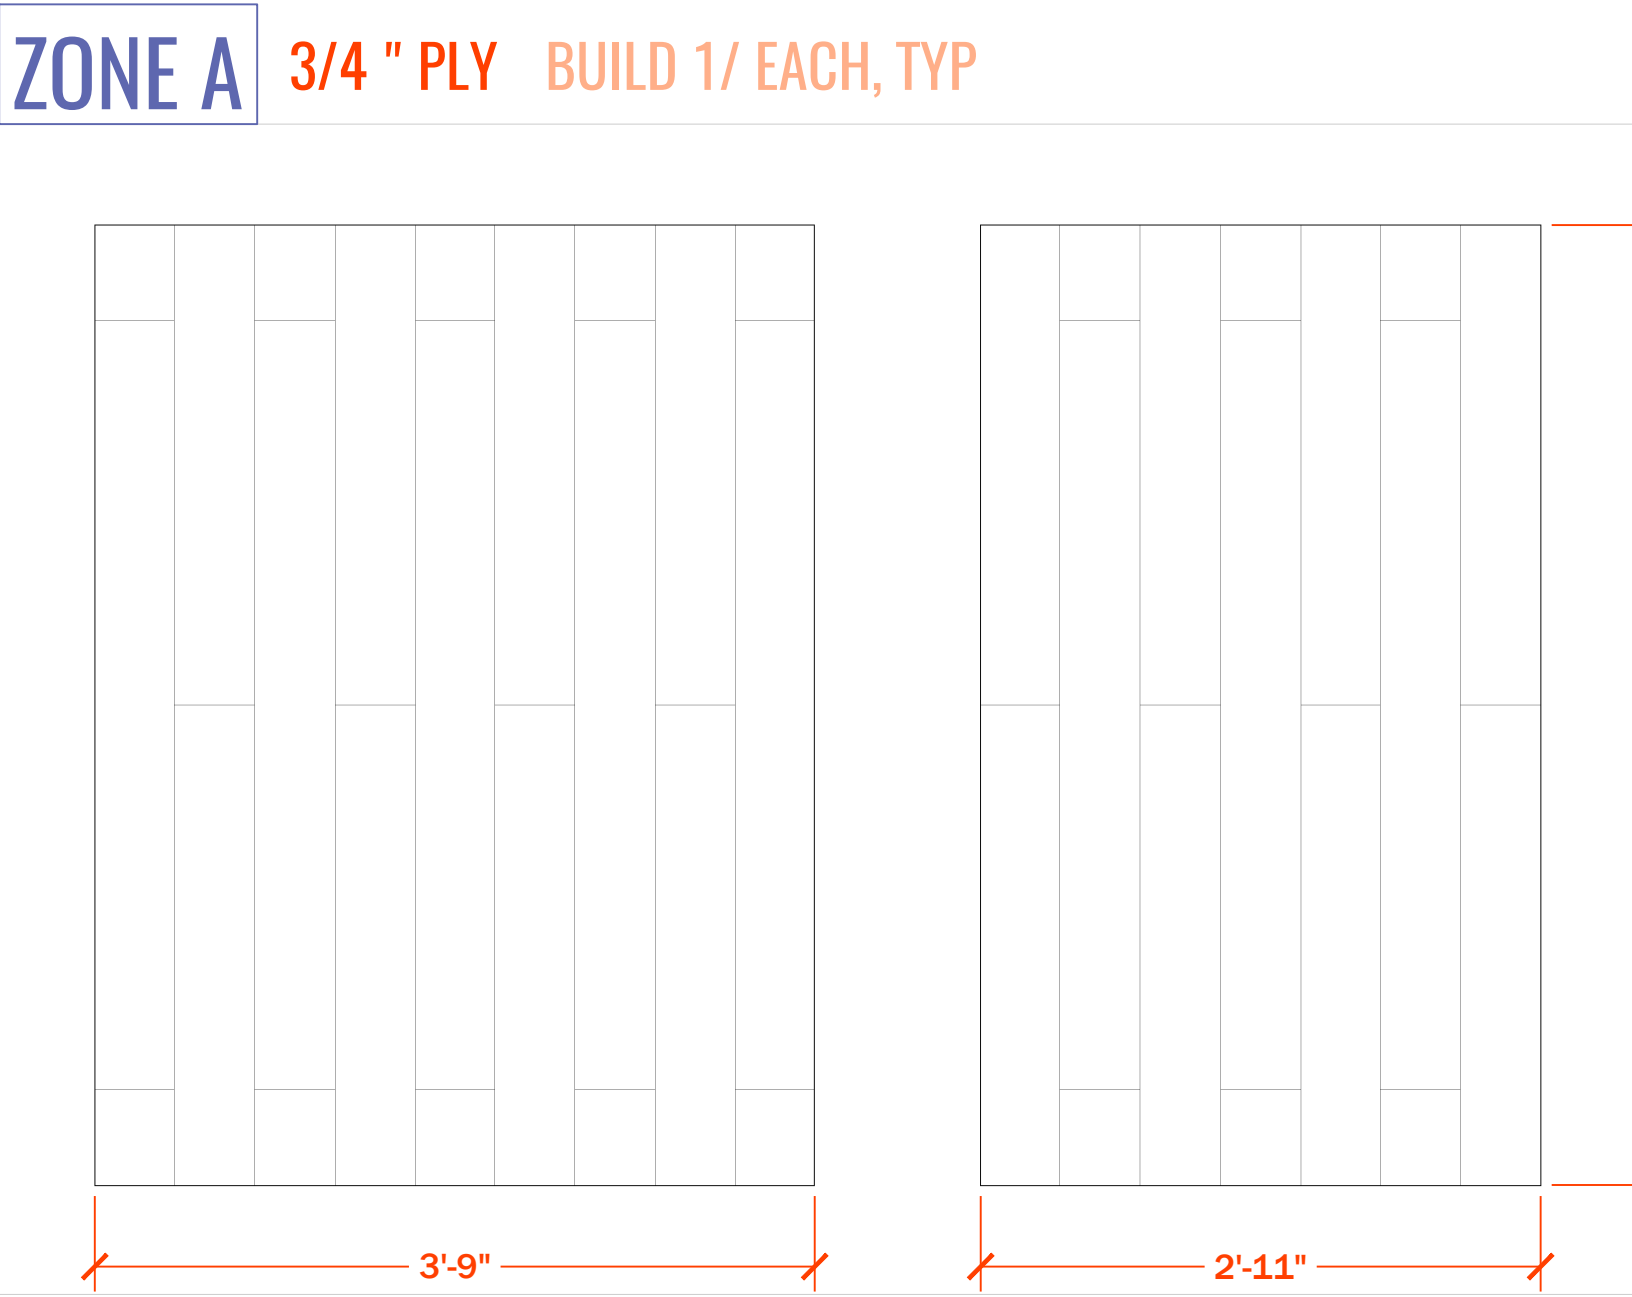

LOGO
GOES HERE.


YOUR ADDRESS © 2019

PROJECT
X RESIDENCE

TOWN, STATE	
DATE:	DATE
PROJECT NO.	NO.
REVISION	DATE
1	
2	
3	
4	
5	
6	

NOTES:
1. ALL DIMENSIONS SHOWN ARE TO F.O. STUD UNLESS OTHERWISE NOTED.
2. HOUSE DATUM: X.X' - 0'-0"

NOT FOR CONSTRUCTION

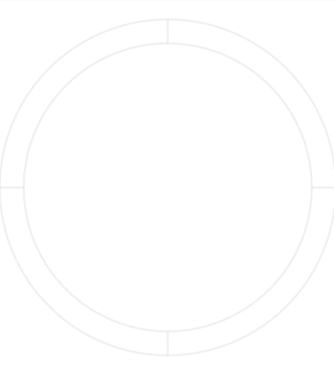





CNC SURFACE

SCALE: X'-1'-0"

M1.2

DRAWN BY: YOU

ZONE A LAY OUT

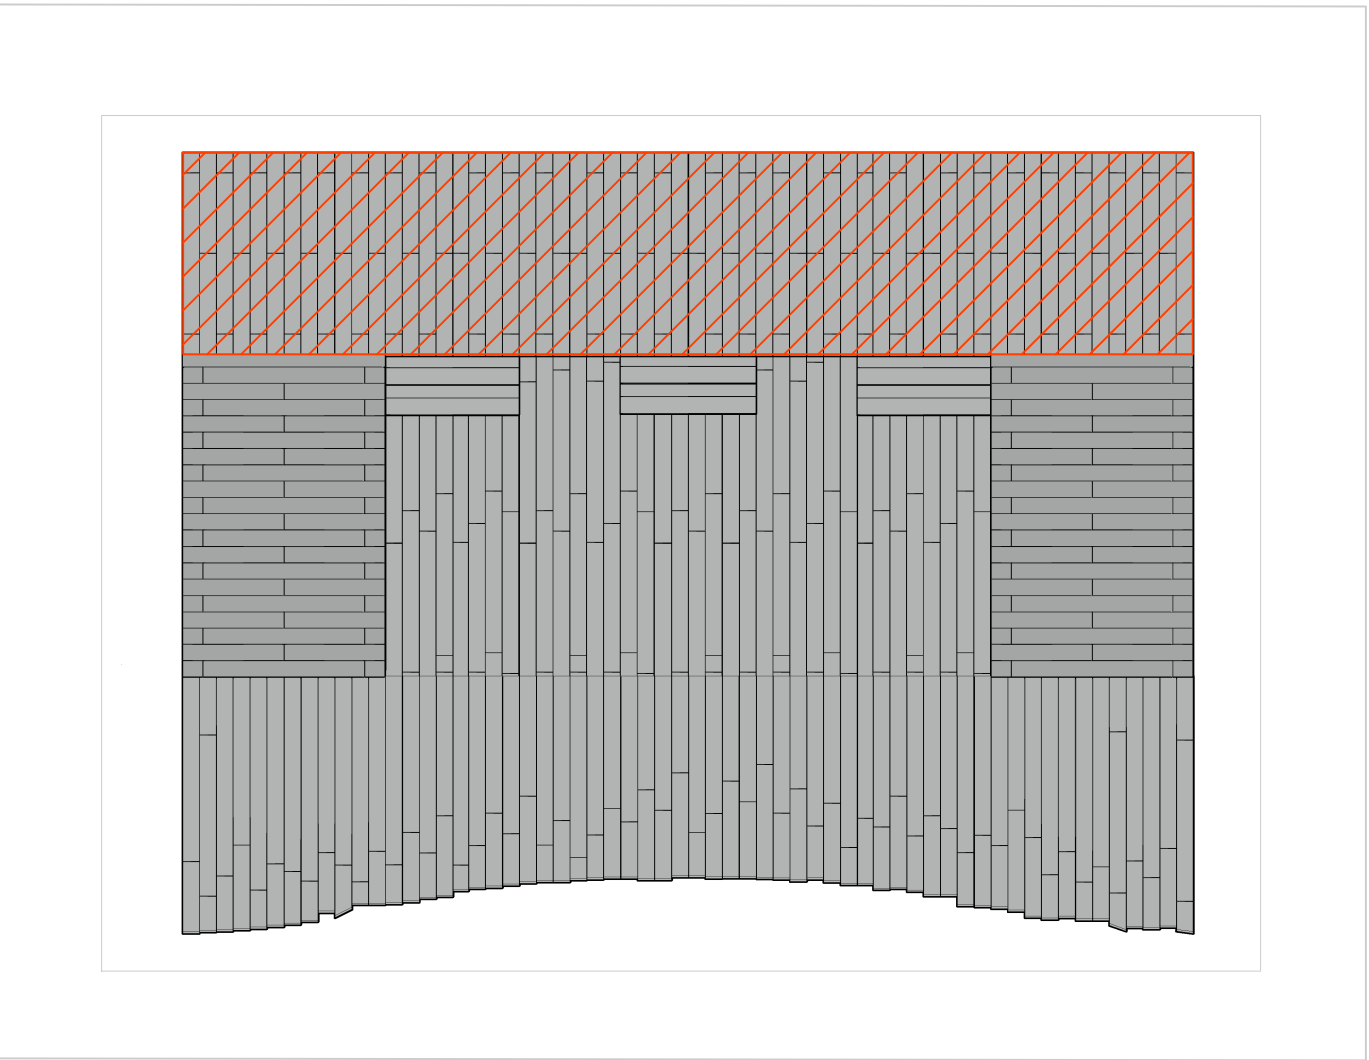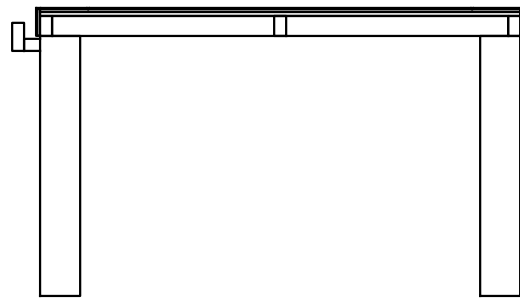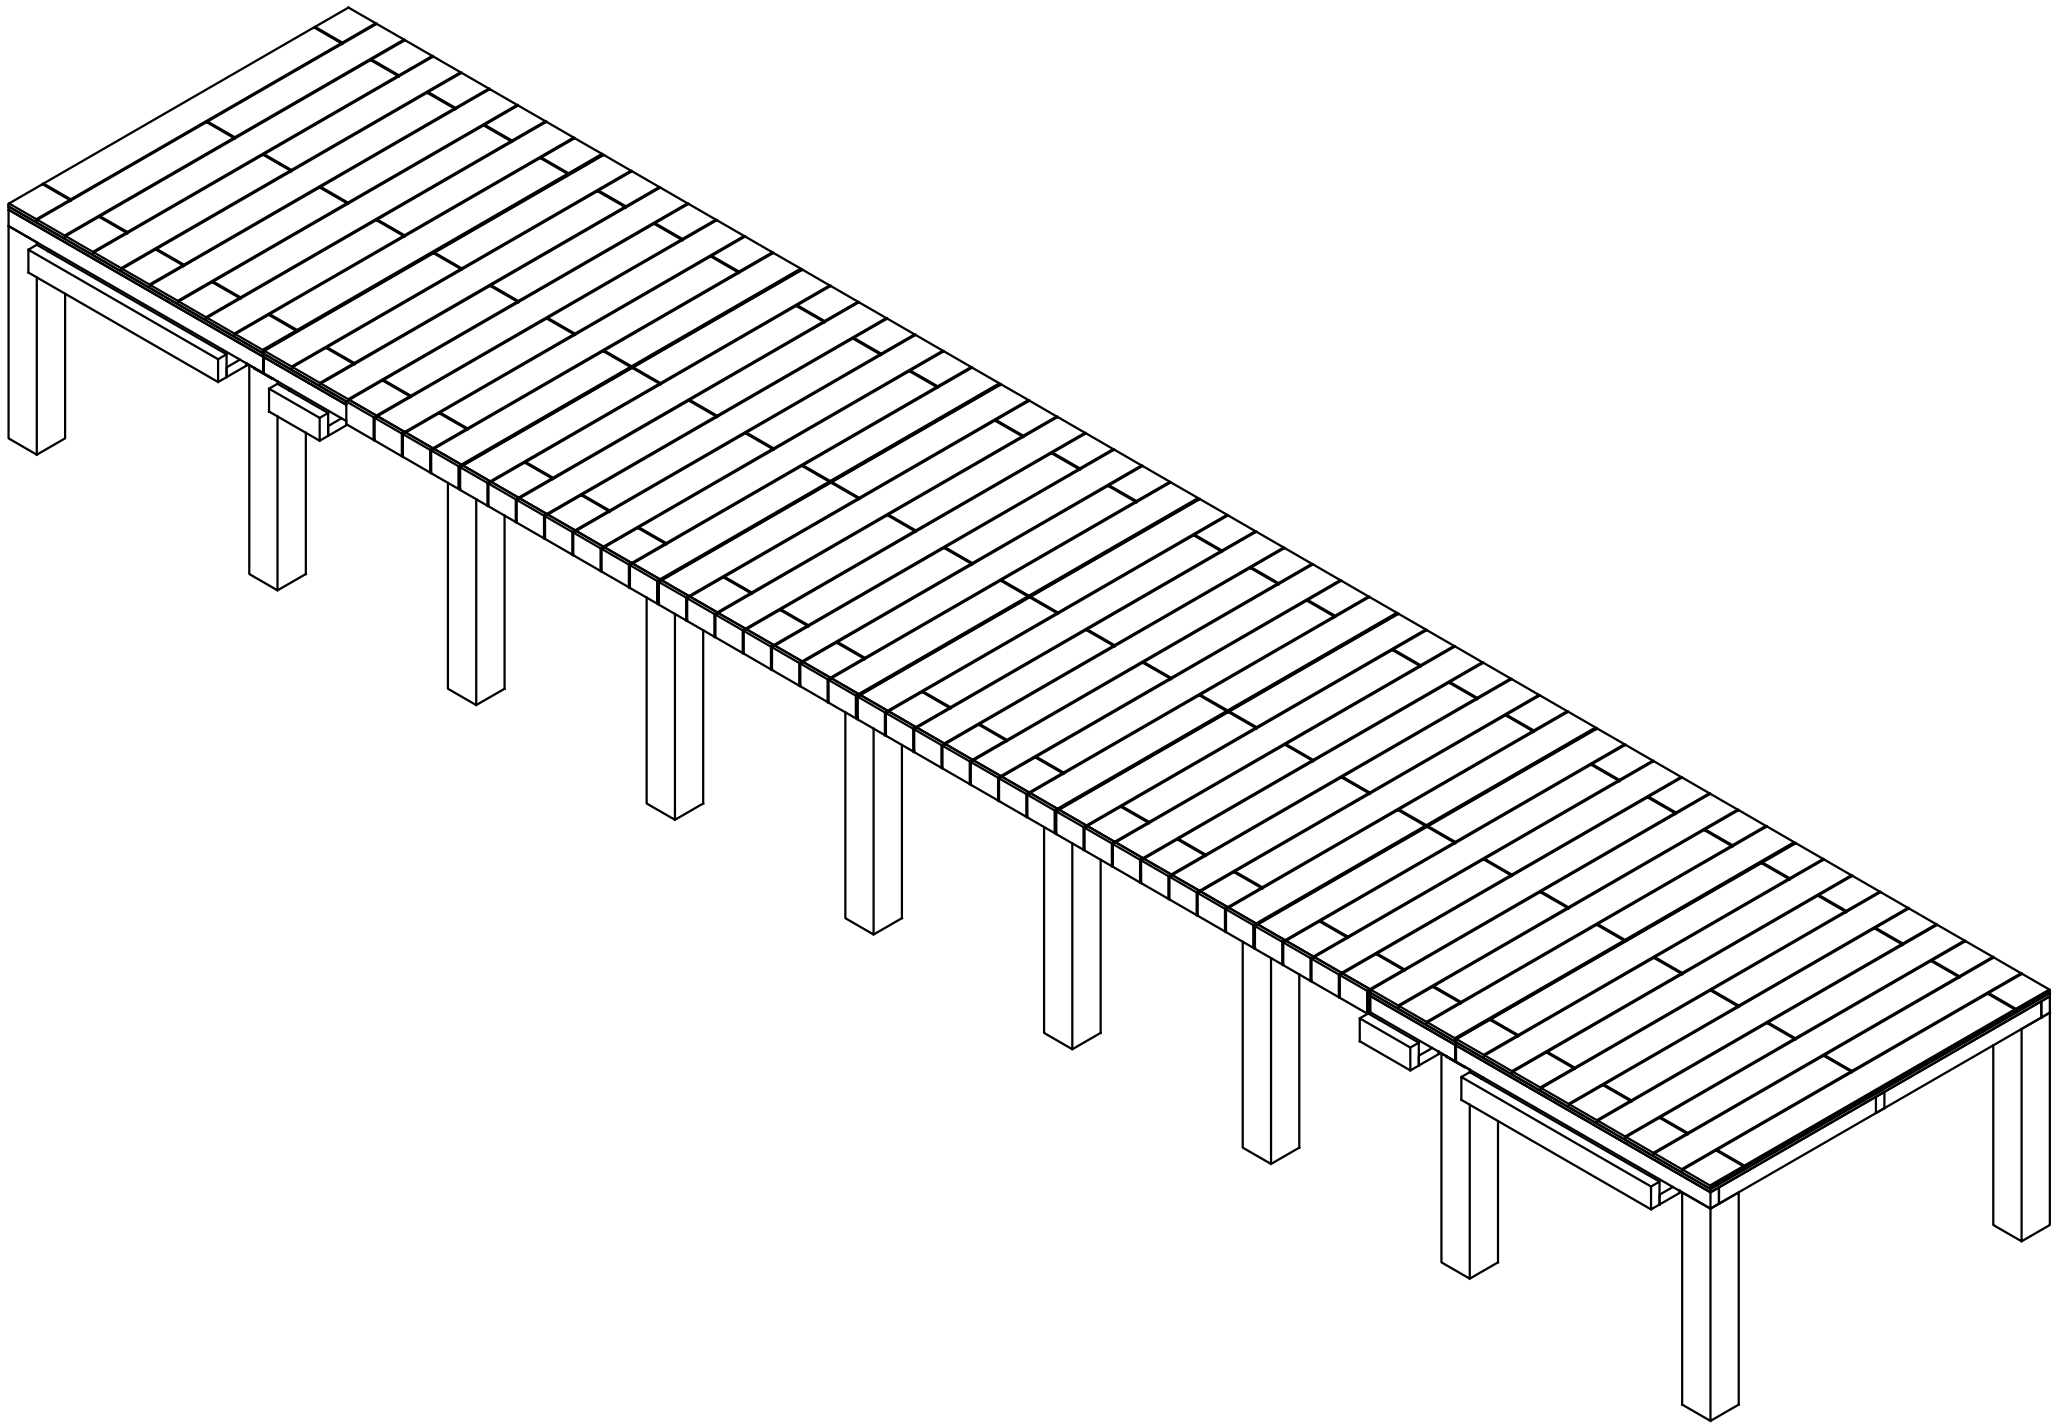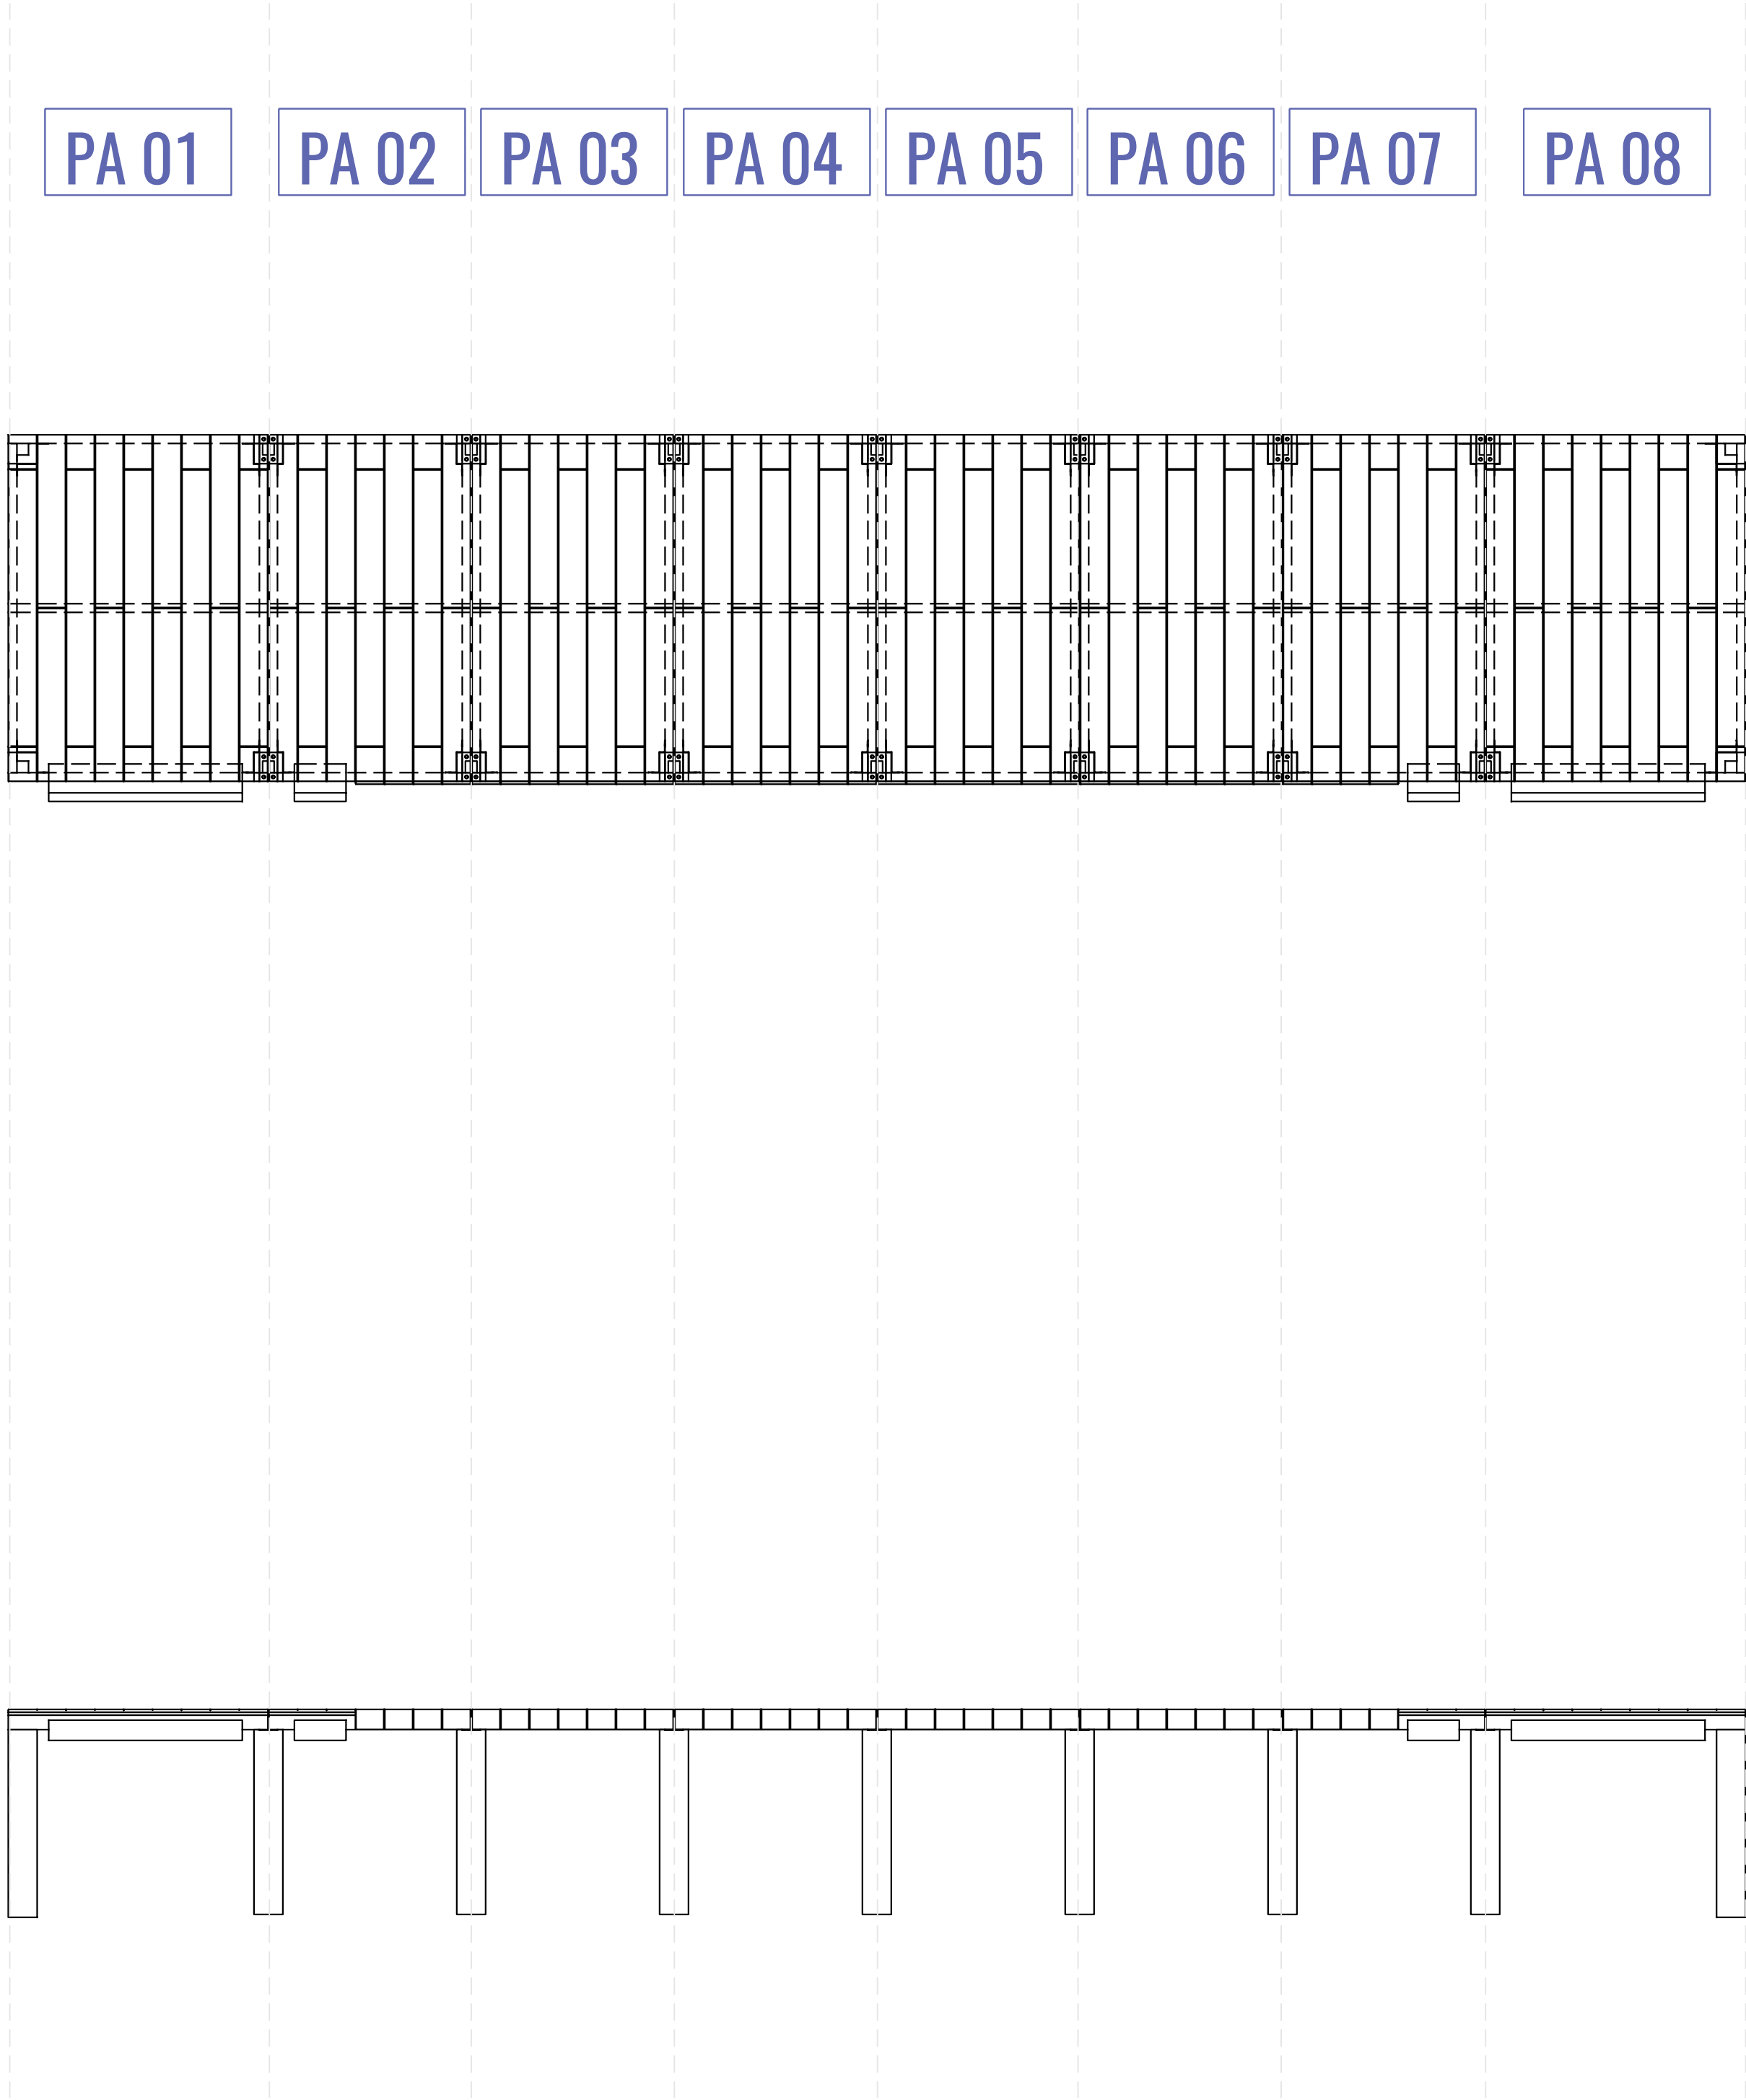

LOGO
GOES HERE.

YOUR ADDRESS © 2019


PROJECT
X RESIDENCE

TOWN, STATE

DATE:	DATE
PROJECT NO.	NO.
REVISION	DATE
1	
2	
3	
4	
5	
6	

NOTES:
1. ALL DIMENSIONS SHOWN ARE TO
F.O. STUD UNLESS OTHERWISE
NOTED.
2. HOUSE DATUM: X.X' - 0'-0"

NOT FOR CONSTRUCTION

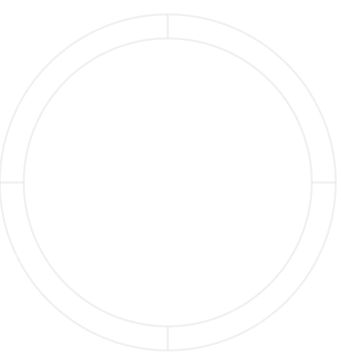


CNC SURFACE

SCALE: X'-1'-0"

A1.1


DRAWN BY: YOU

PA01 / PA08 (MIRRORED) LAY OUT

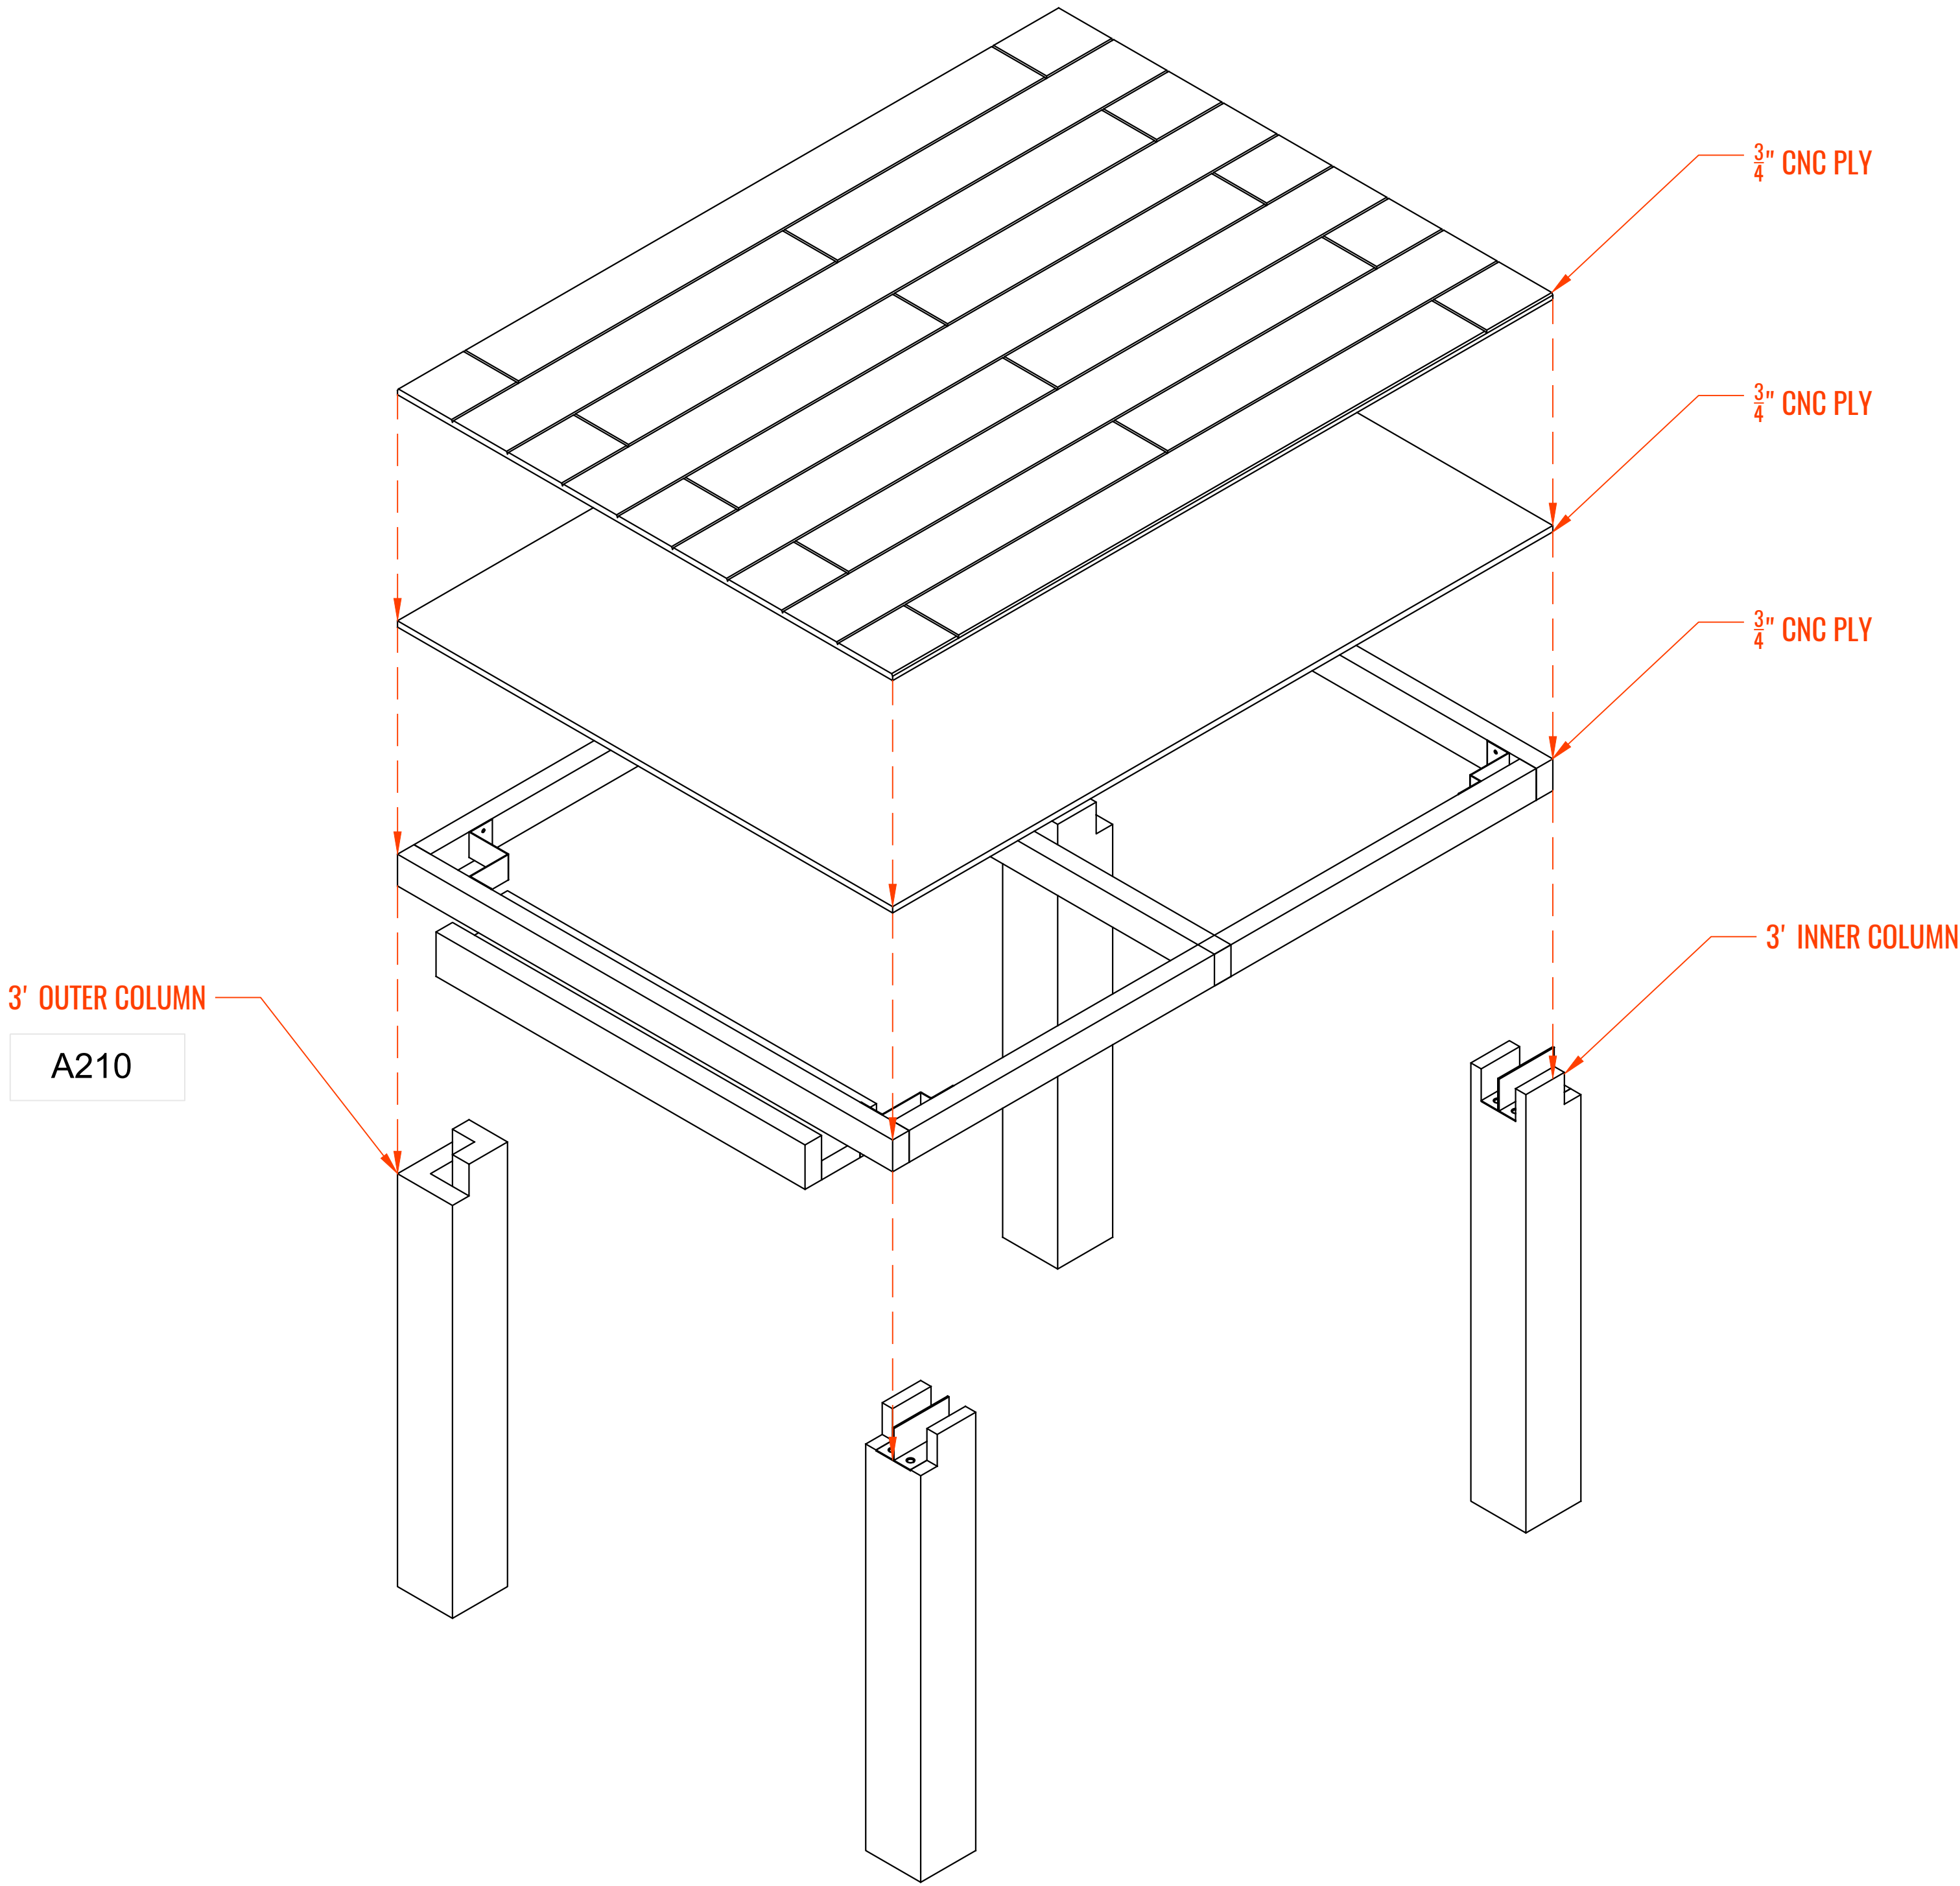

A310

A211

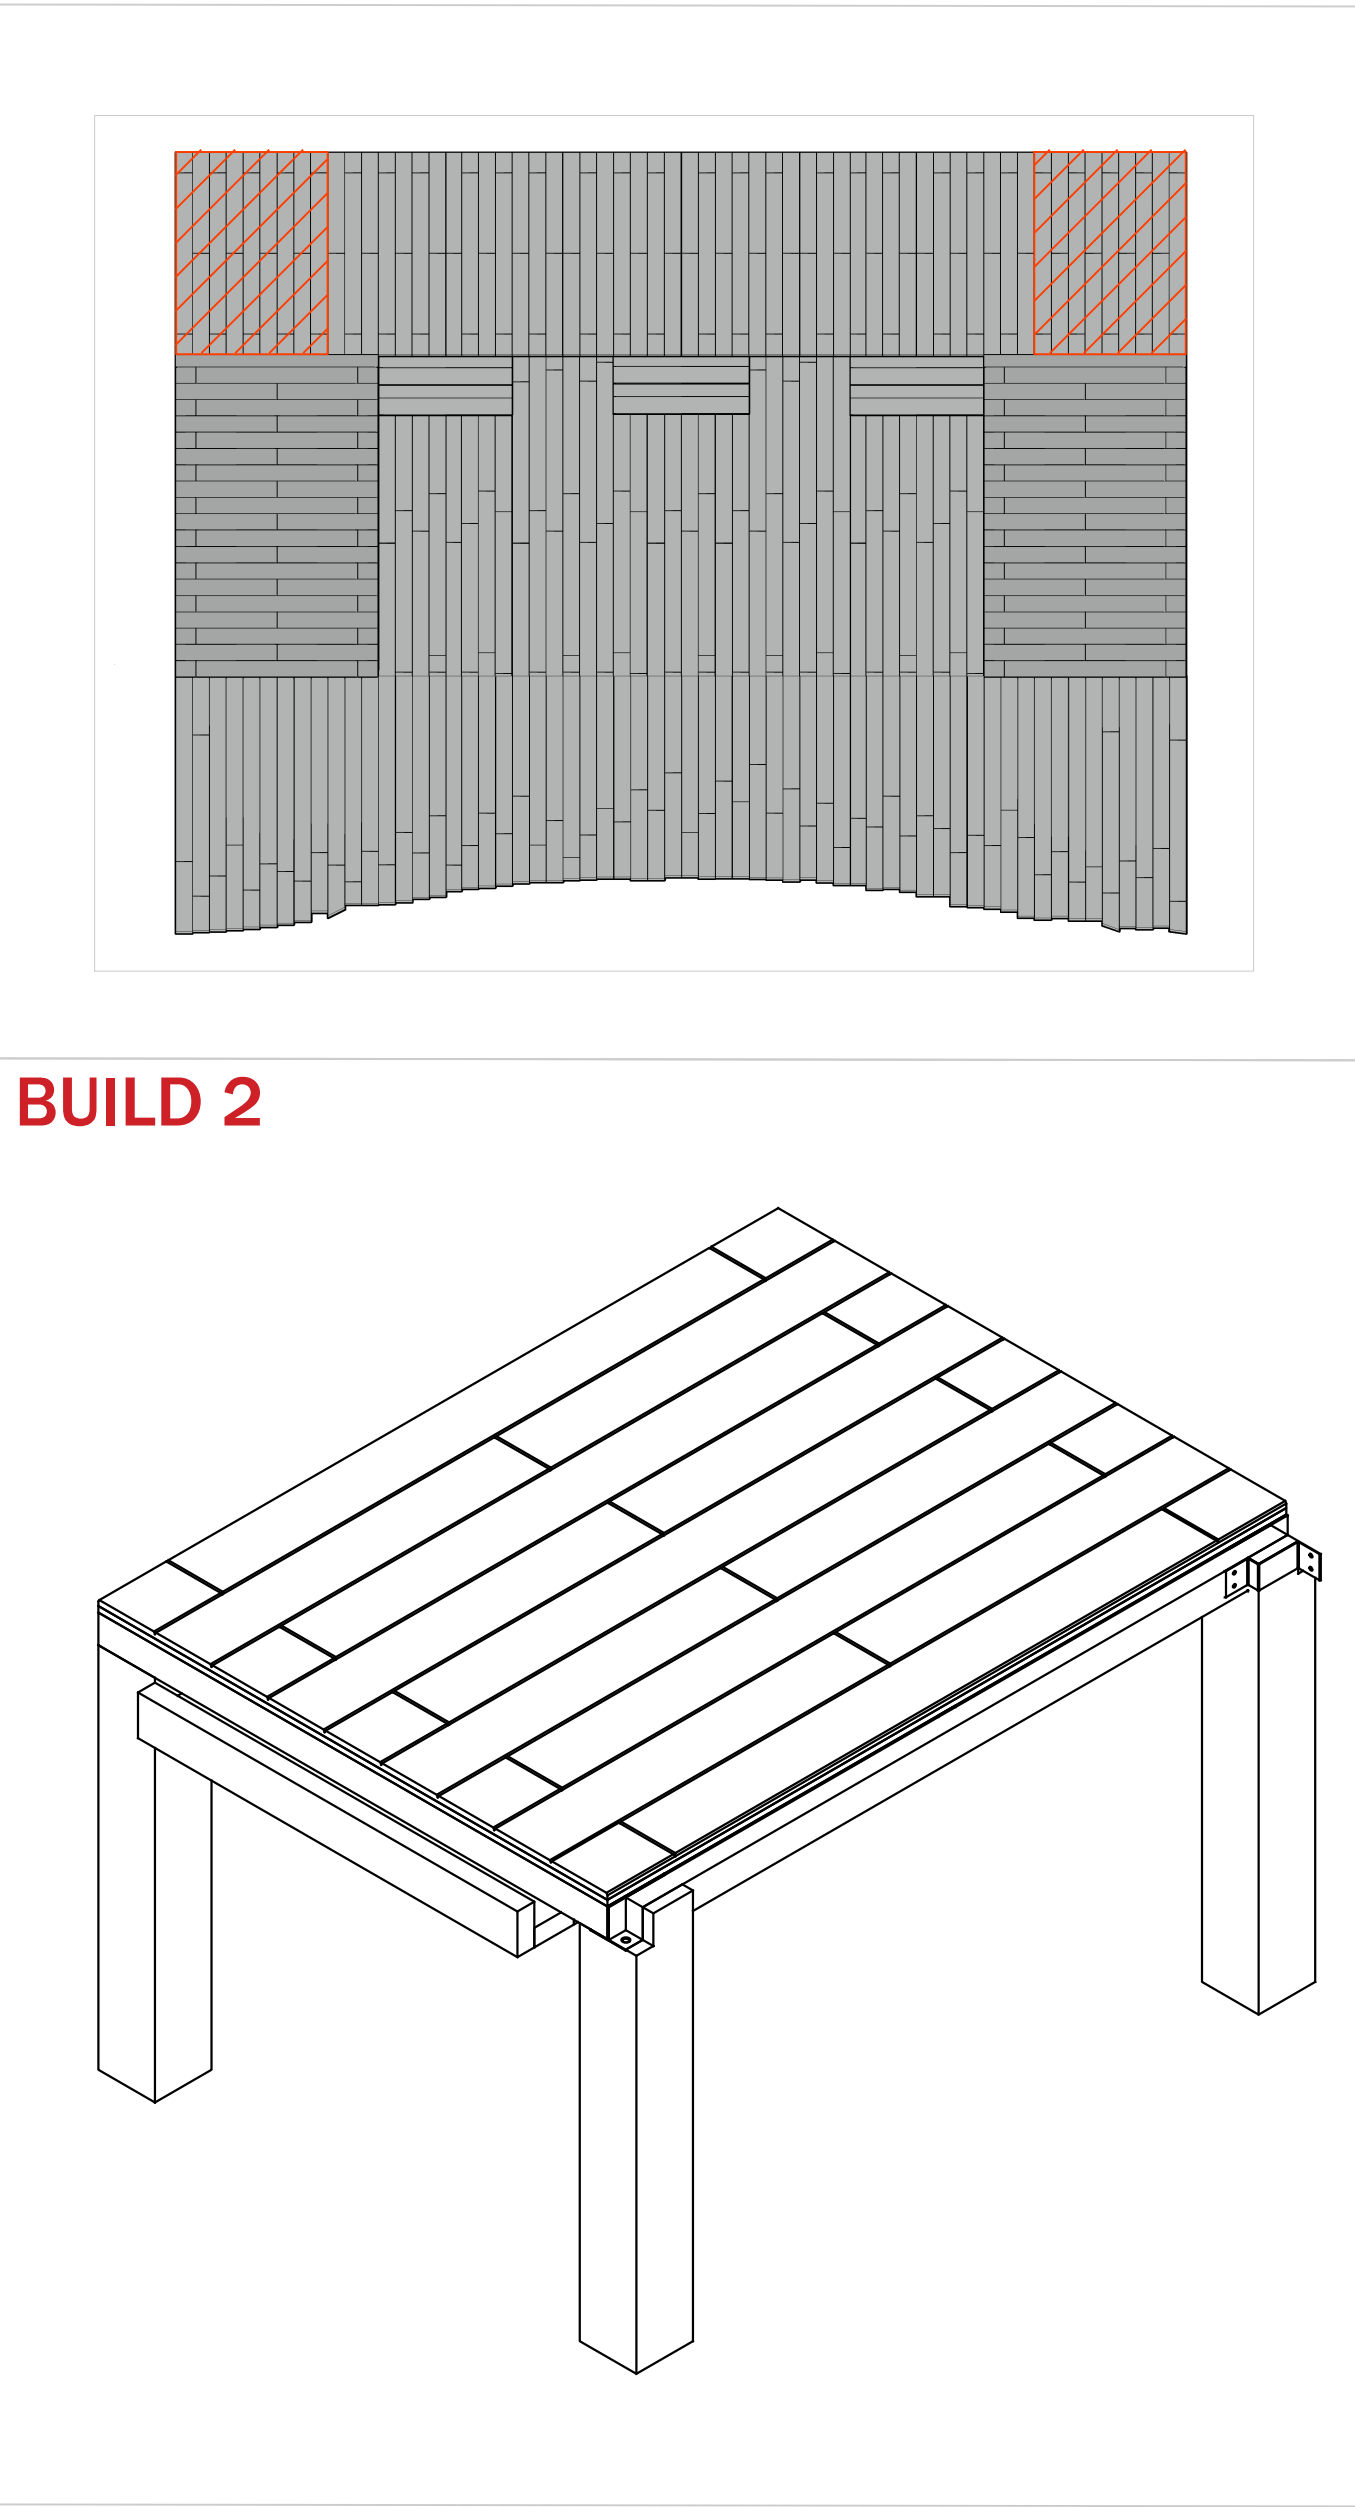


LOGO
GOES HERE.

PROJECT
X RESIDENCE

TOWN, STATE	
DATE:	DATE
PROJECT NO.	NO.
REVISION	DATE
1	
2	
3	
4	
5	
6	

NOTES:
1. ALL DIMENSIONS SHOWN ARE TO F.O. STUD UNLESS OTHERWISE NOTED.
2. HOUSE DATUM: X.X' - 0'-0"

NOT FOR CONSTRUCTION

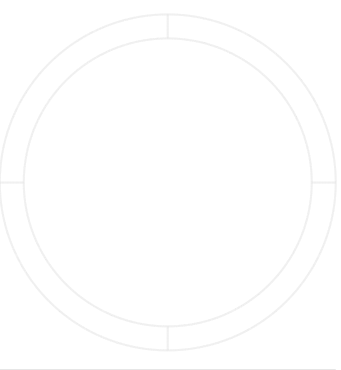


CNC SURFACE

SCALE: X'-1'-0"

A1.2


DRAWN BY: YOU

PA02 / PA07 (MIRRORED) LAY OUT

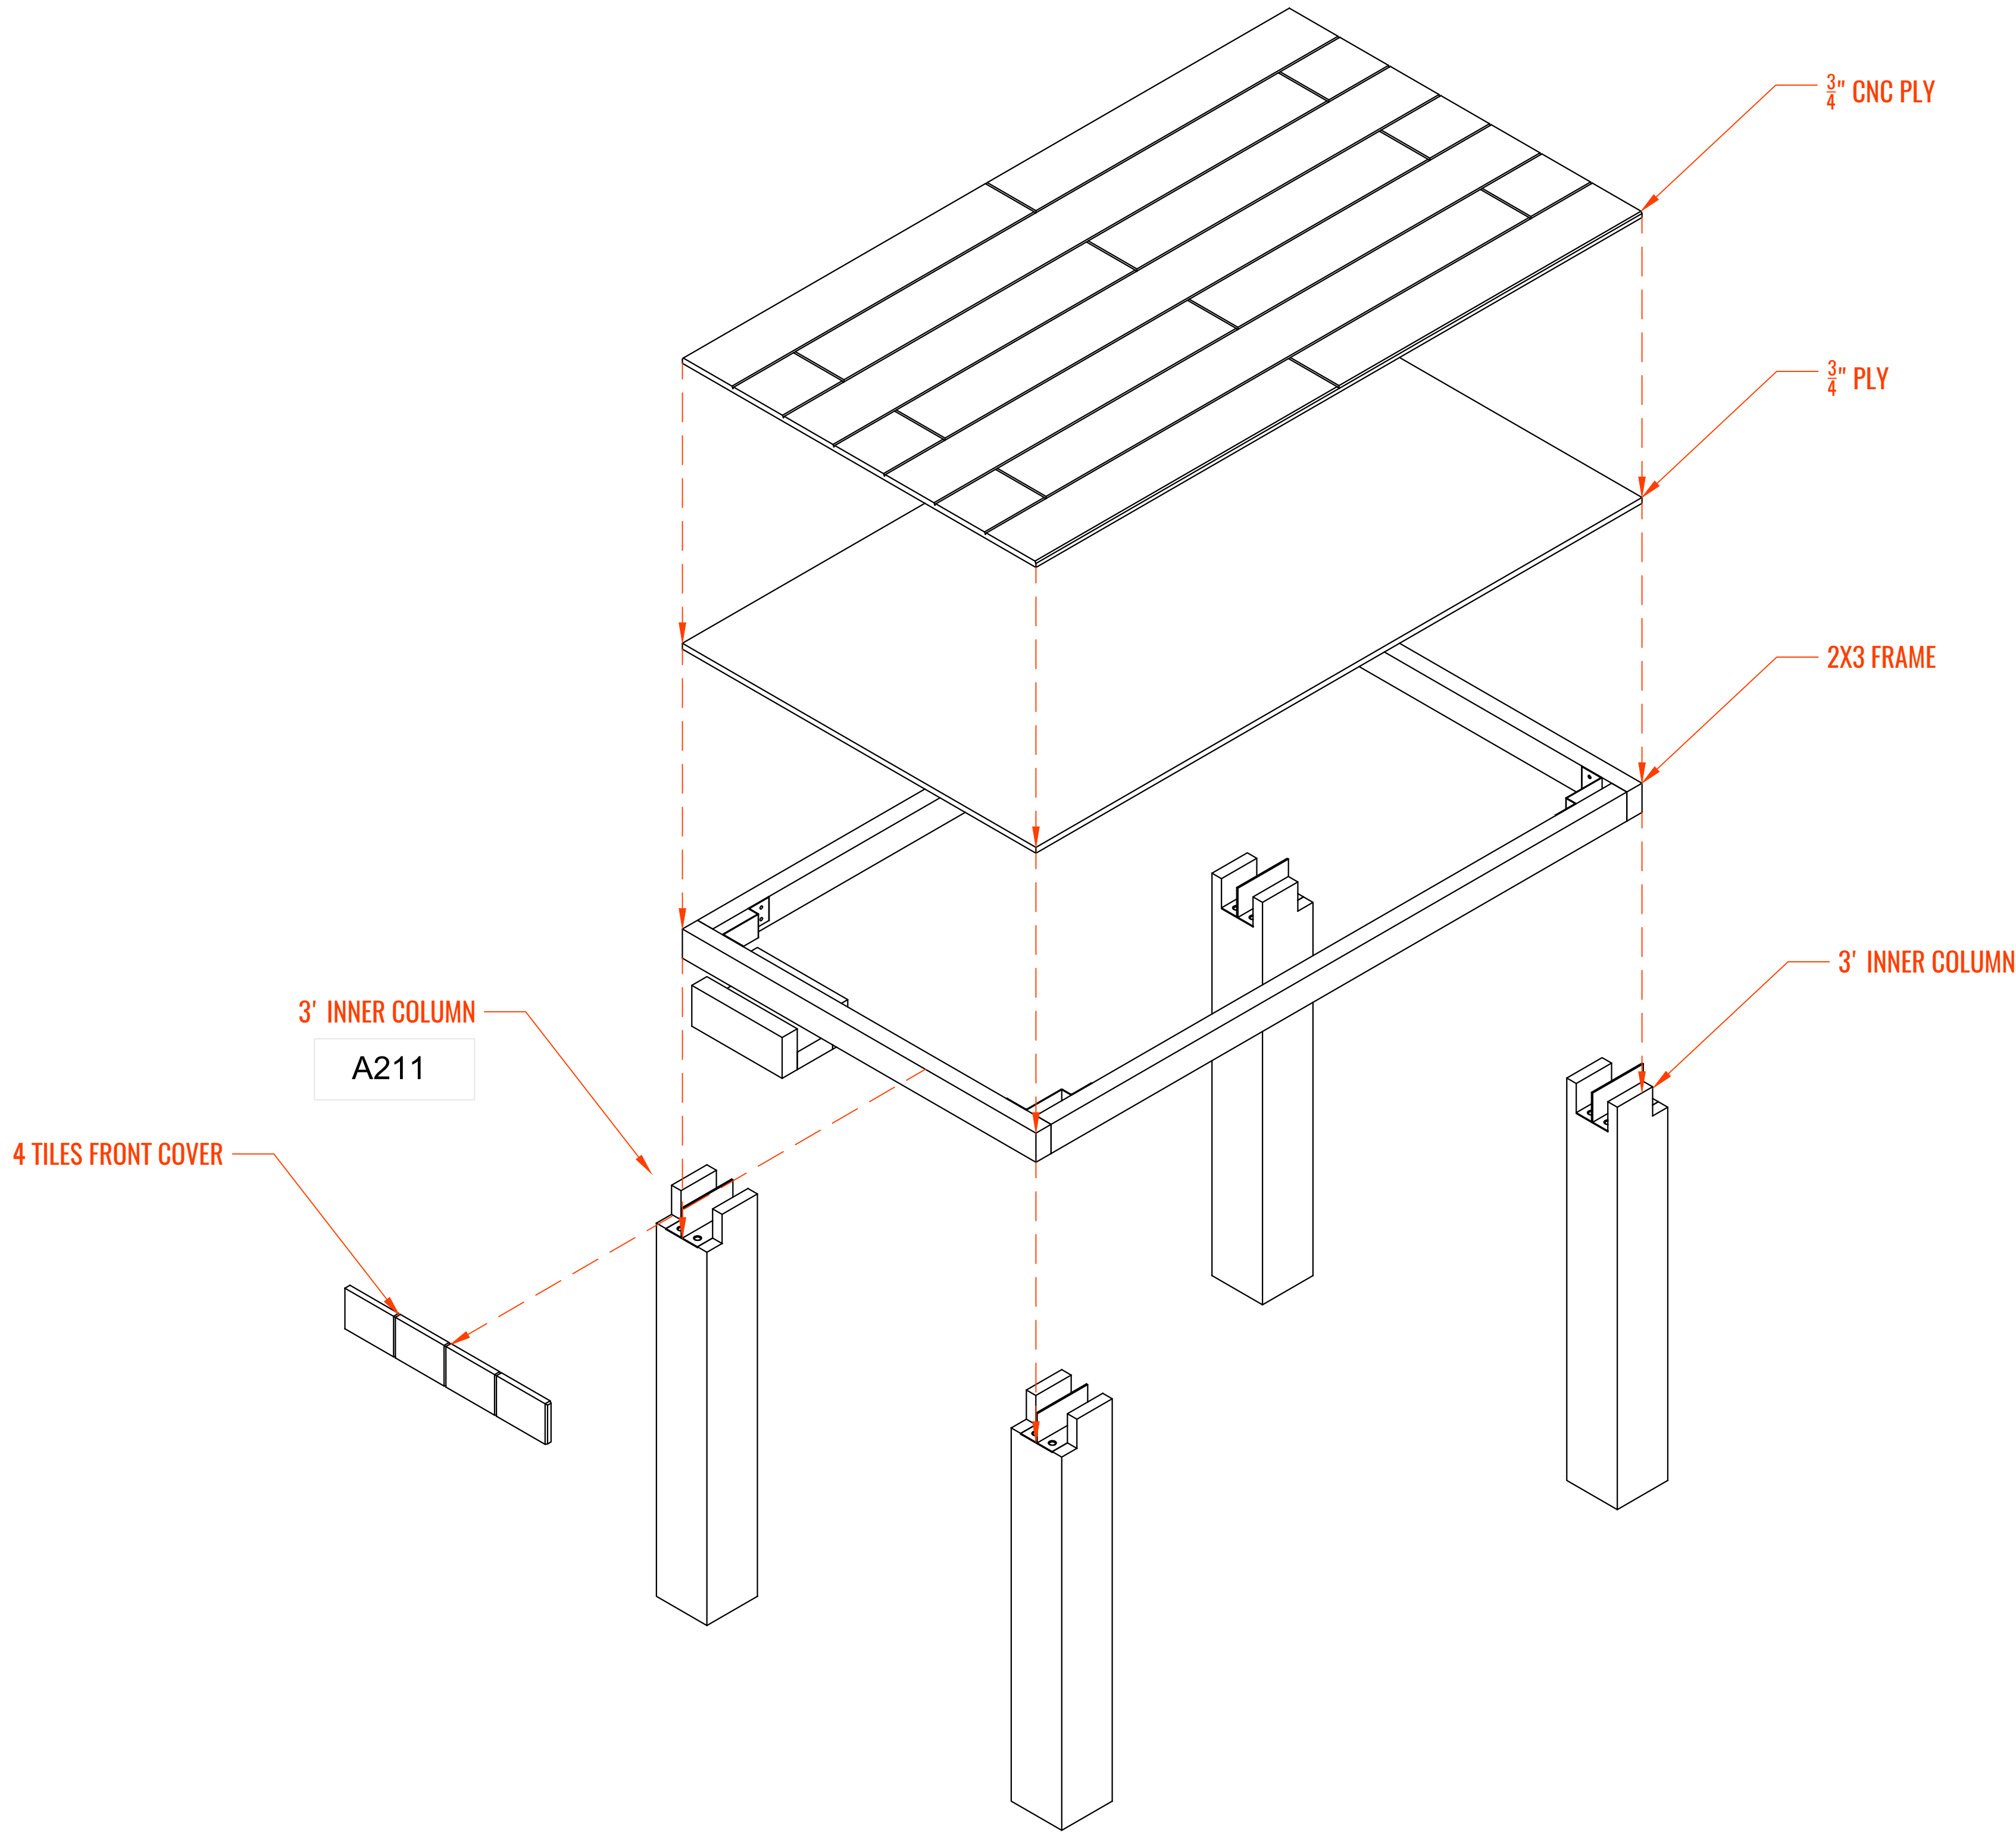


A311

A211

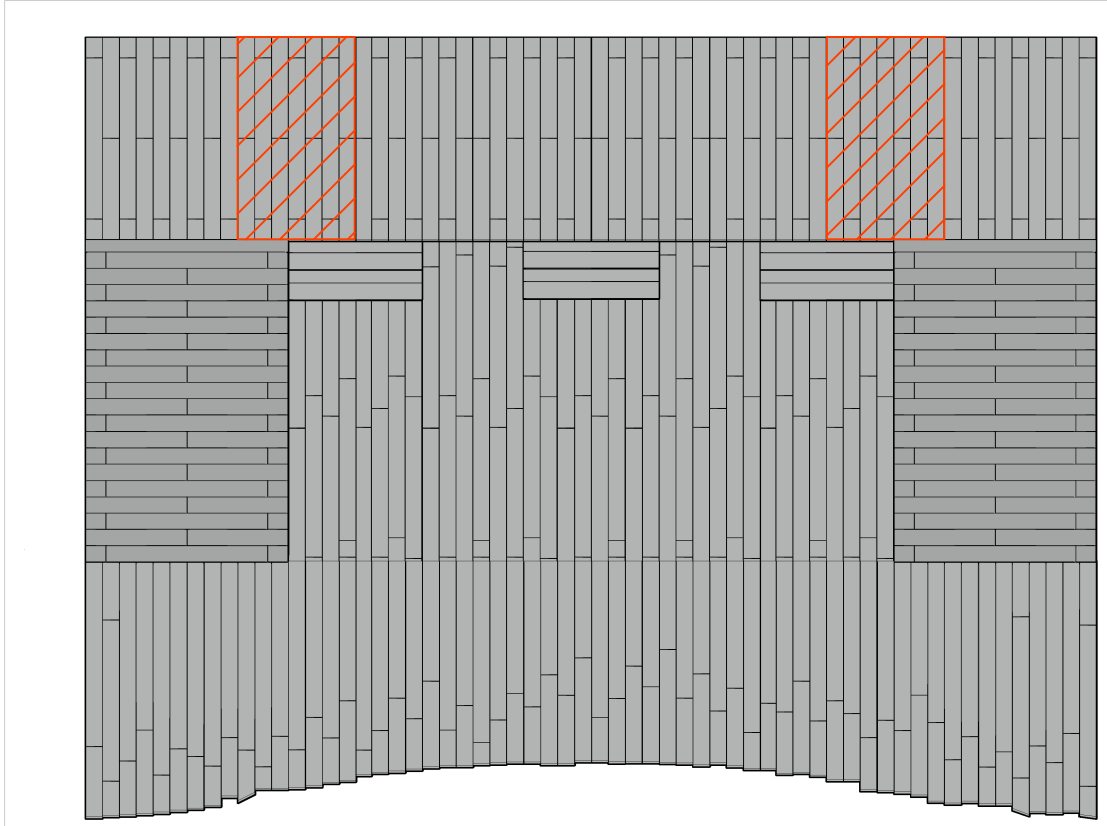

BUILD 2

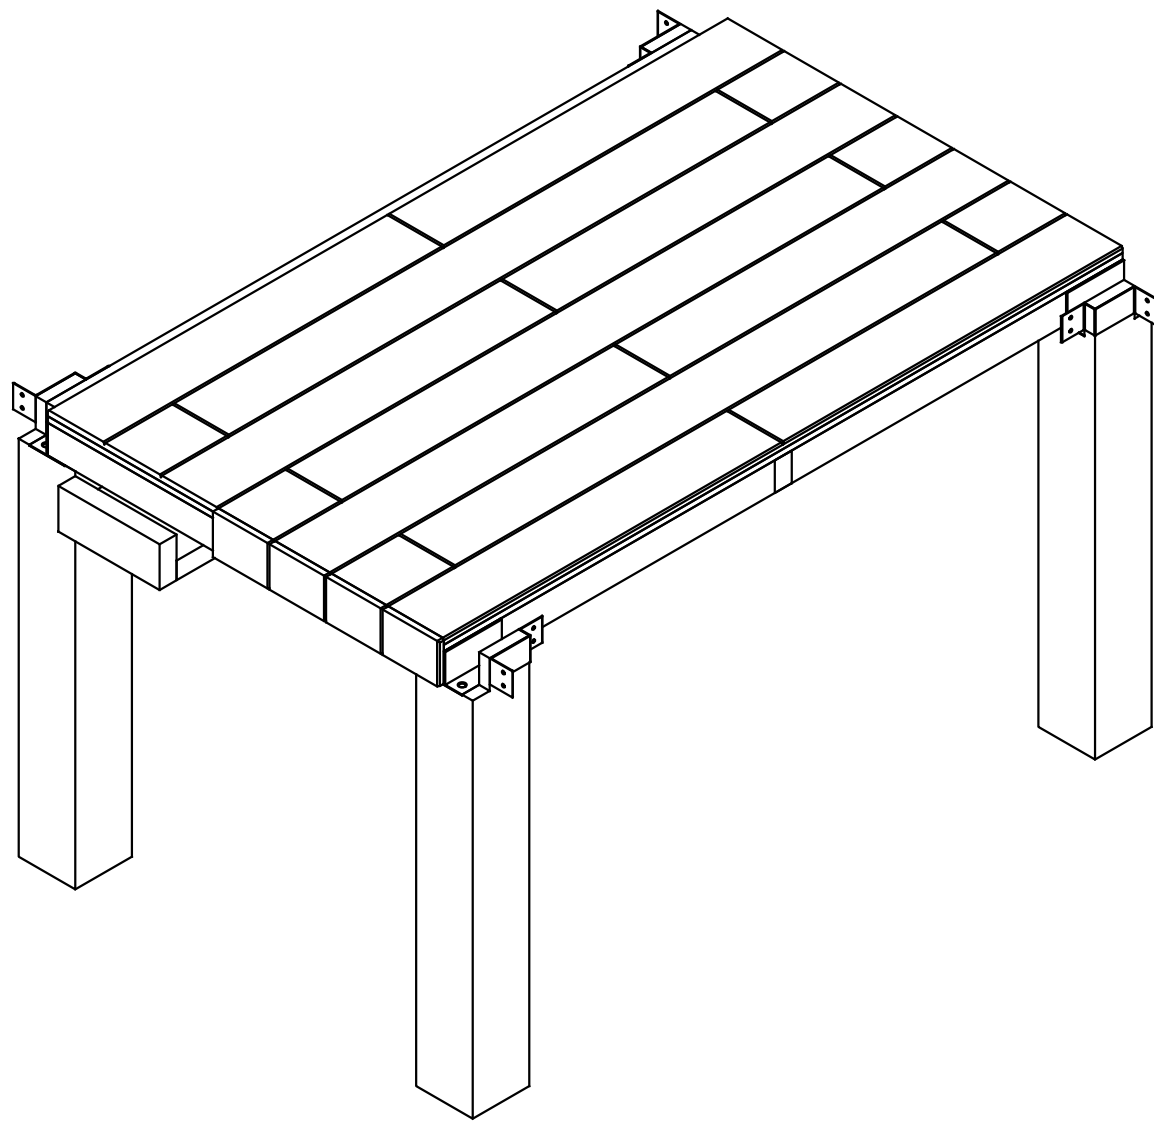

LOGO
GOES HERE.


YOUR ADDRESS © 2019

PROJECT
X RESIDENCE

TOWN, STATE	
DATE:	DATE
PROJECT NO.	NO.
REVISION	DATE
1	
2	
3	
4	
5	
6	

NOTES:
1. ALL DIMENSIONS SHOWN ARE TO F.O. STUD UNLESS OTHERWISE NOTED.
2. HOUSE DATUM: X.X' - 0'-0"

NOT FOR CONSTRUCTION

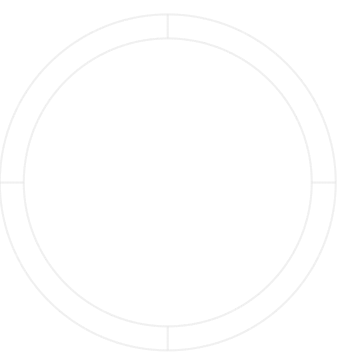



CNC SURFACE

SCALE: X"=1'-0"


A1.3

DRAWN BY: YOU

PA03 - PA06 LAY OUT

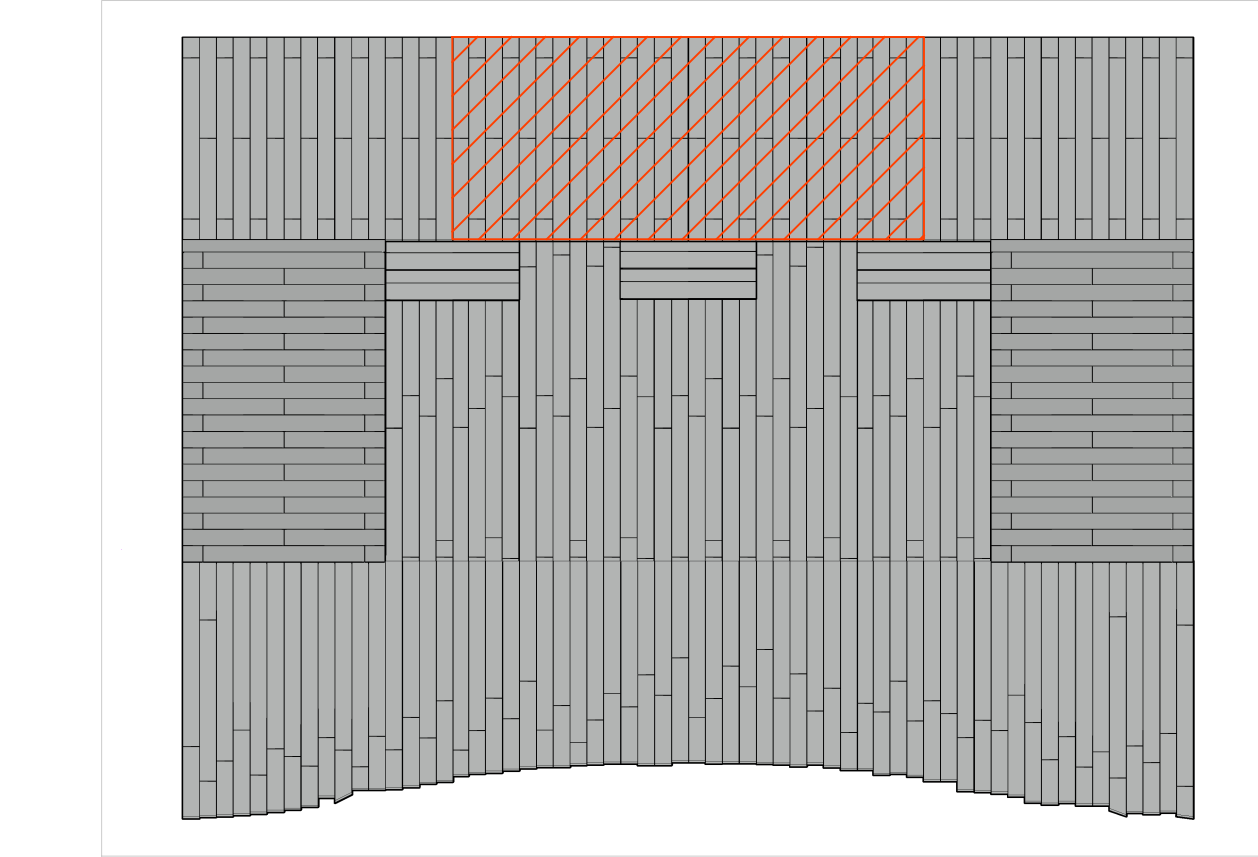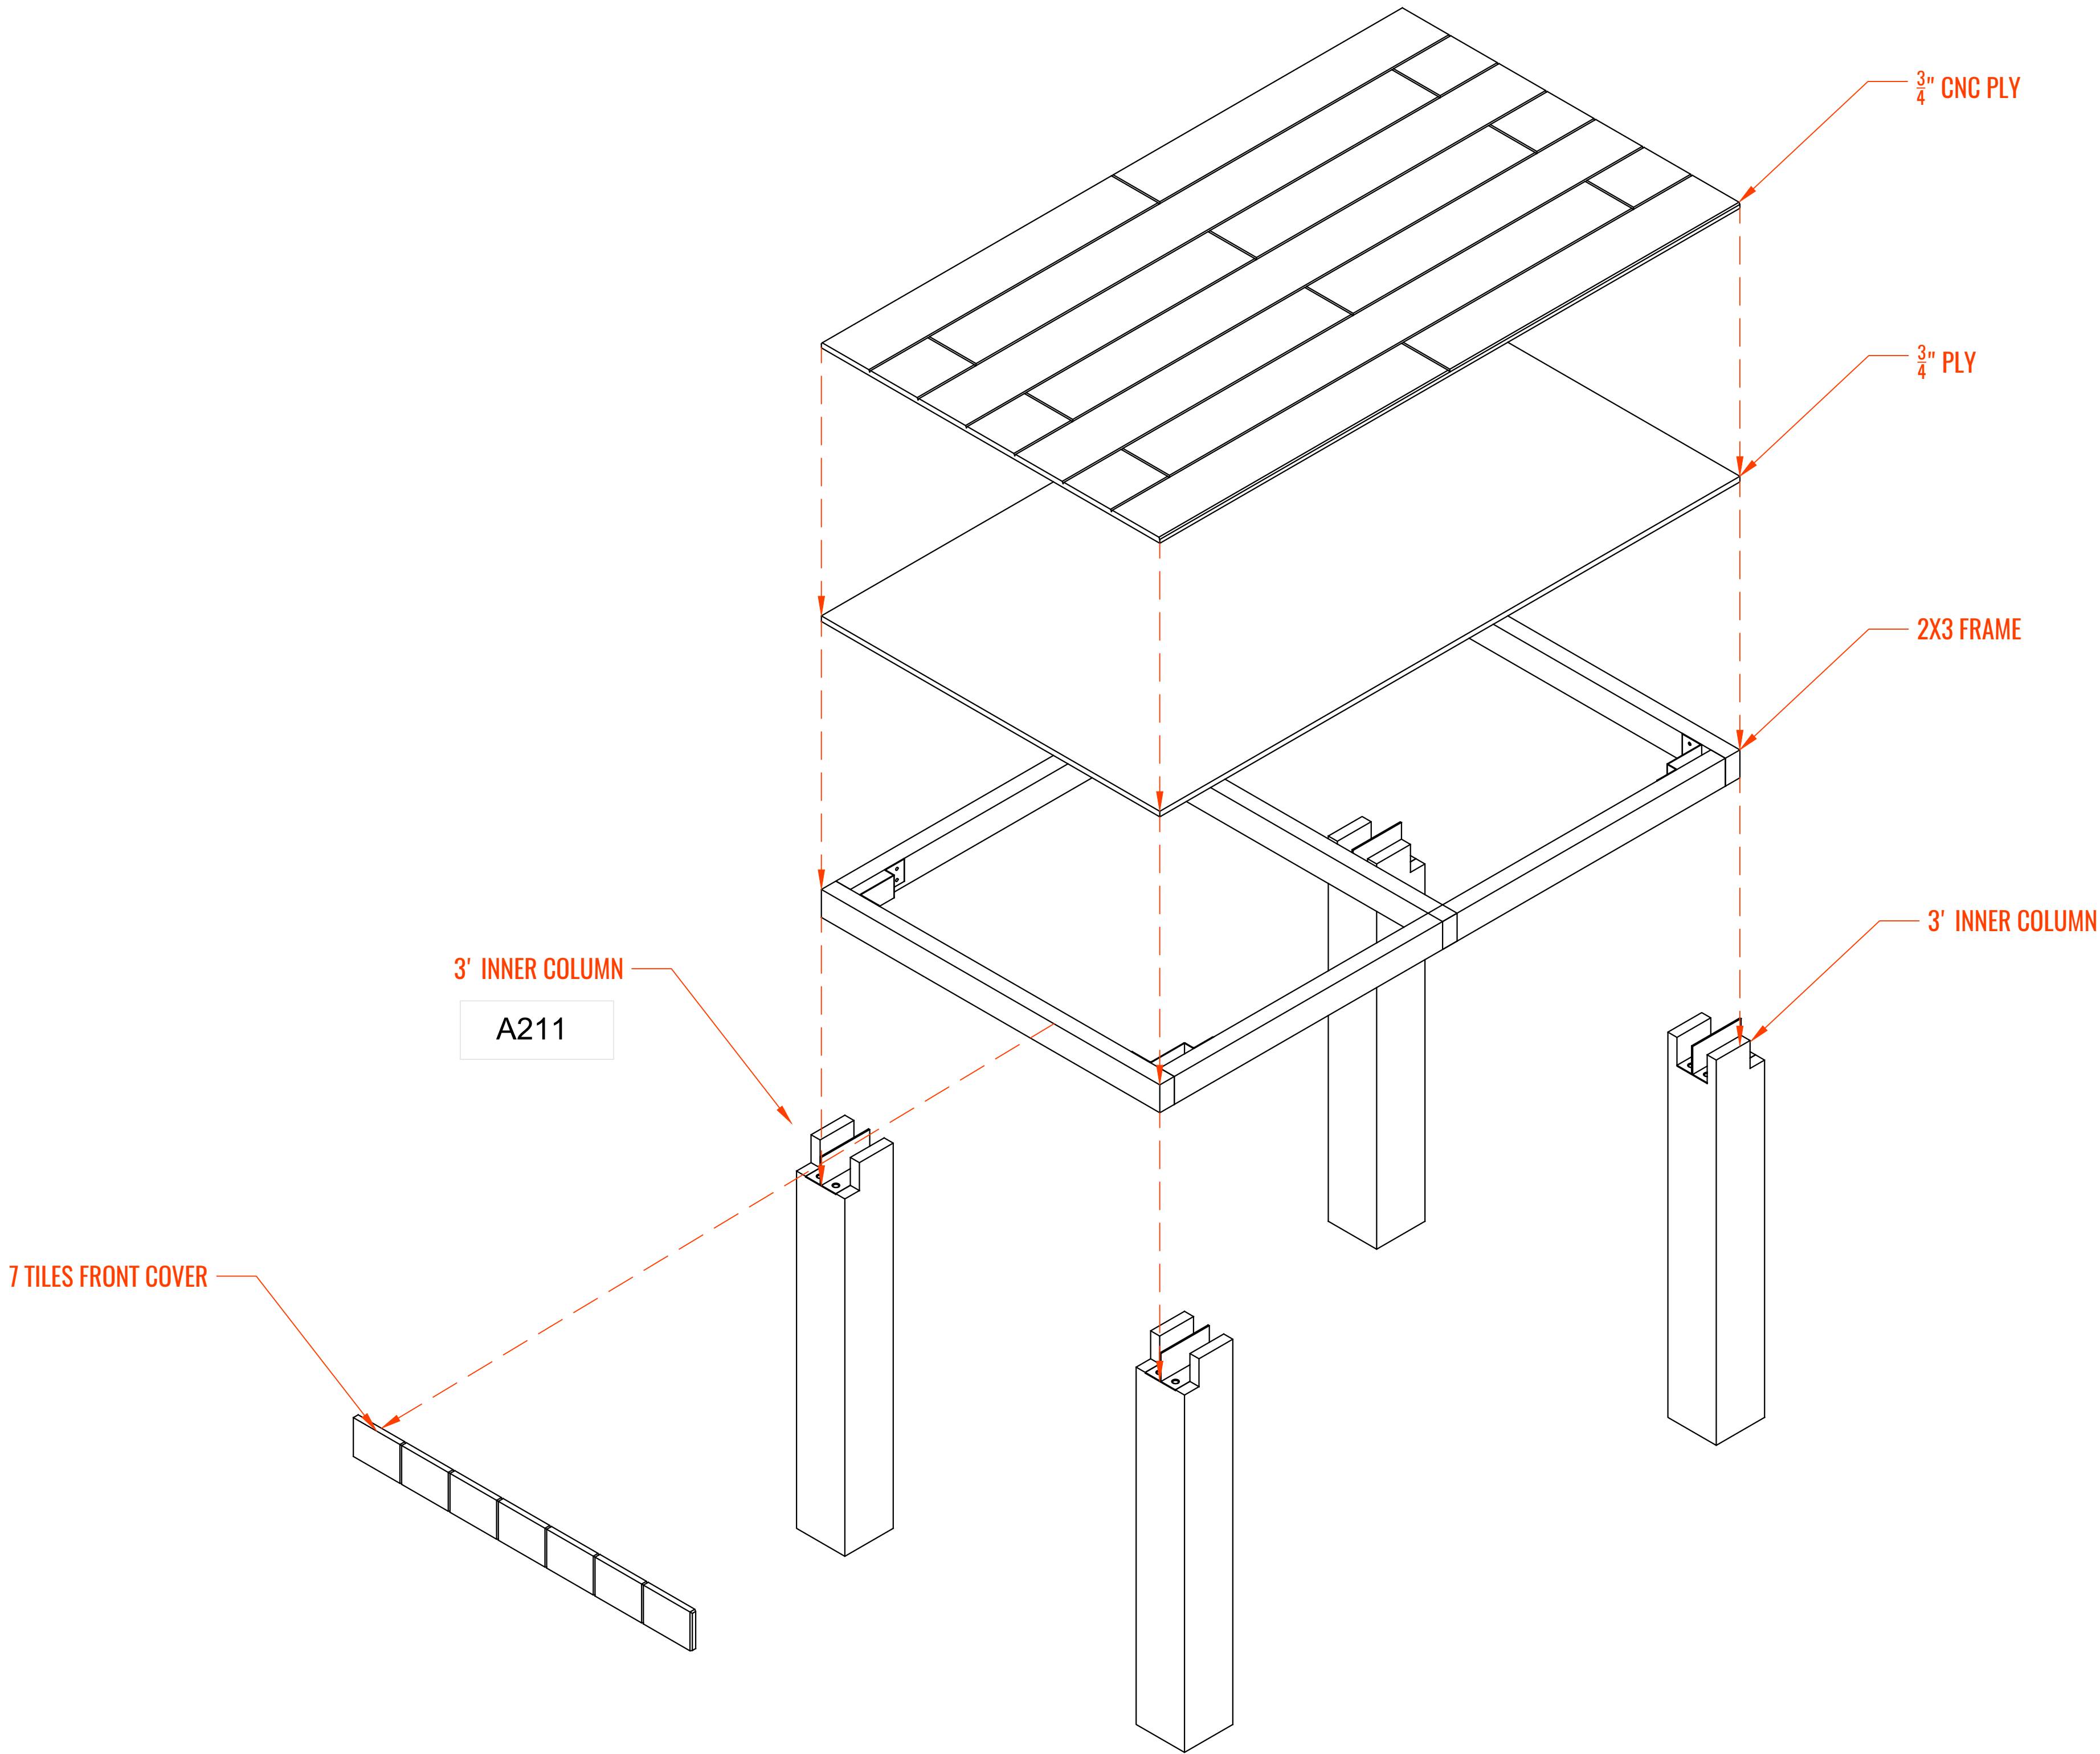

BUILD 4

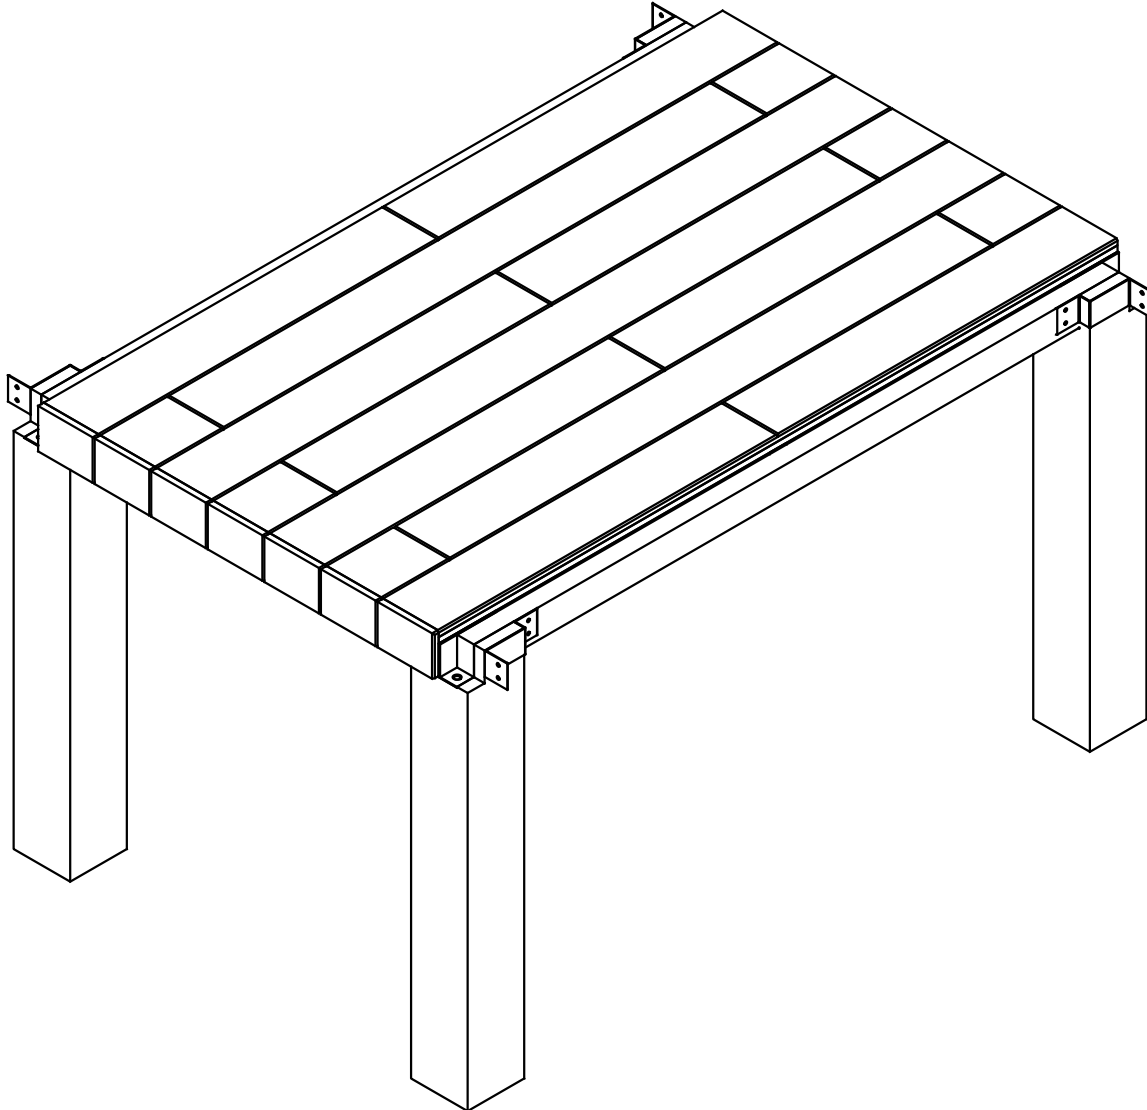

LOGO
GOES HERE.


YOUR ADDRESS © 2019

PROJECT
X RESIDENCE

TOWN, STATE	
DATE:	DATE
PROJECT NO.	NO.
REVISION	DATE
1	
2	
3	
4	
5	
6	

NOTES:
1. ALL DIMENSIONS SHOWN ARE TO F.O. STUD UNLESS OTHERWISE NOTED.
2. HOUSE DATUM: X.X' - 0'-0"

NOT FOR CONSTRUCTION

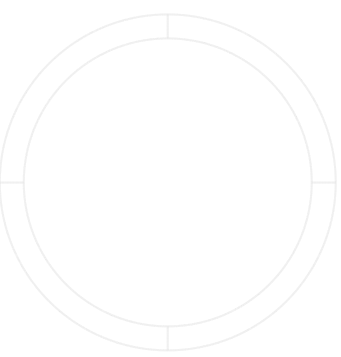


CNC SURFACE

SCALE: X"=1'-0"


A1.4

DRAWN BY: YOU


3' OUTER COLUMN LAYOUT

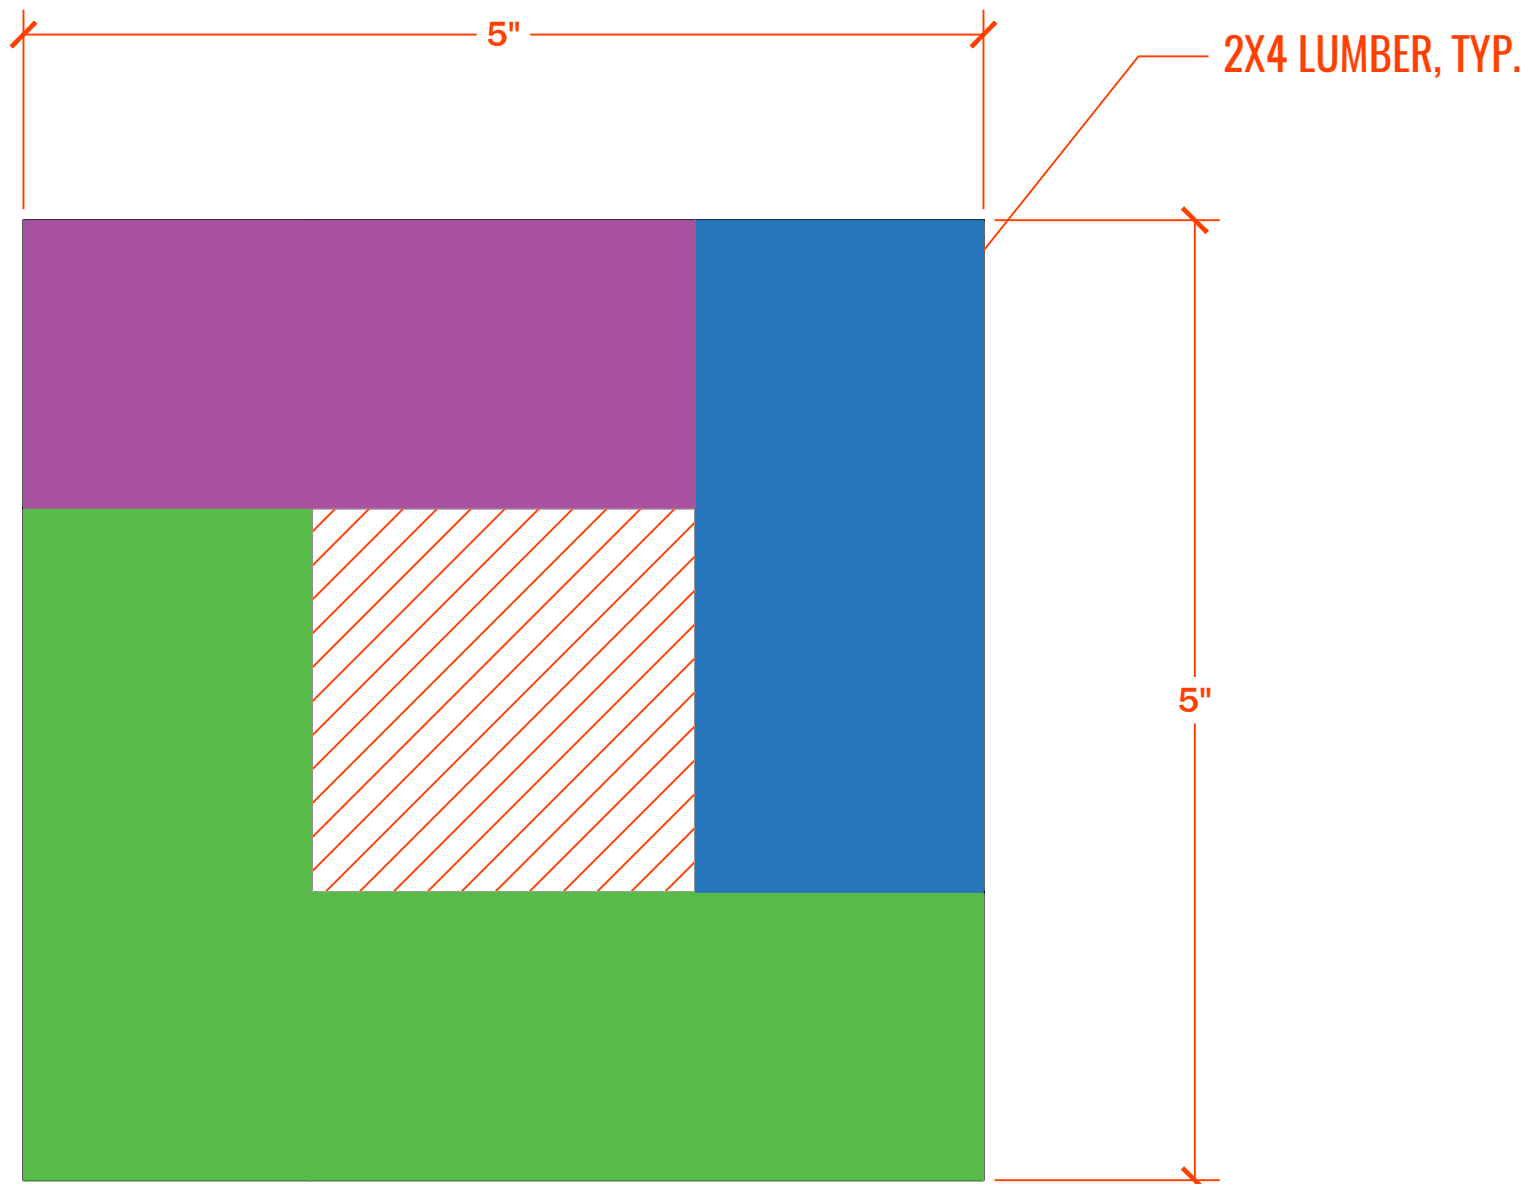


T TOP VIEW
SCALE: 1 : 1

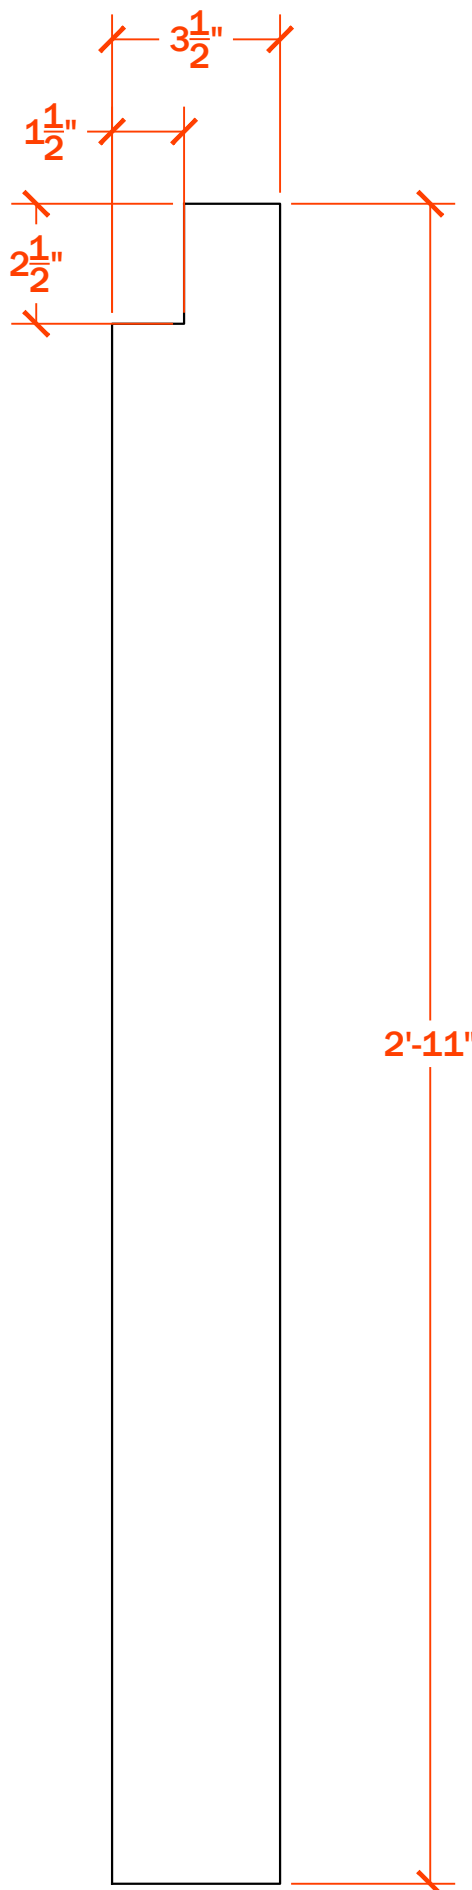

1 SIDE VIEW
SCALE: 1 : 4 BUILD 4

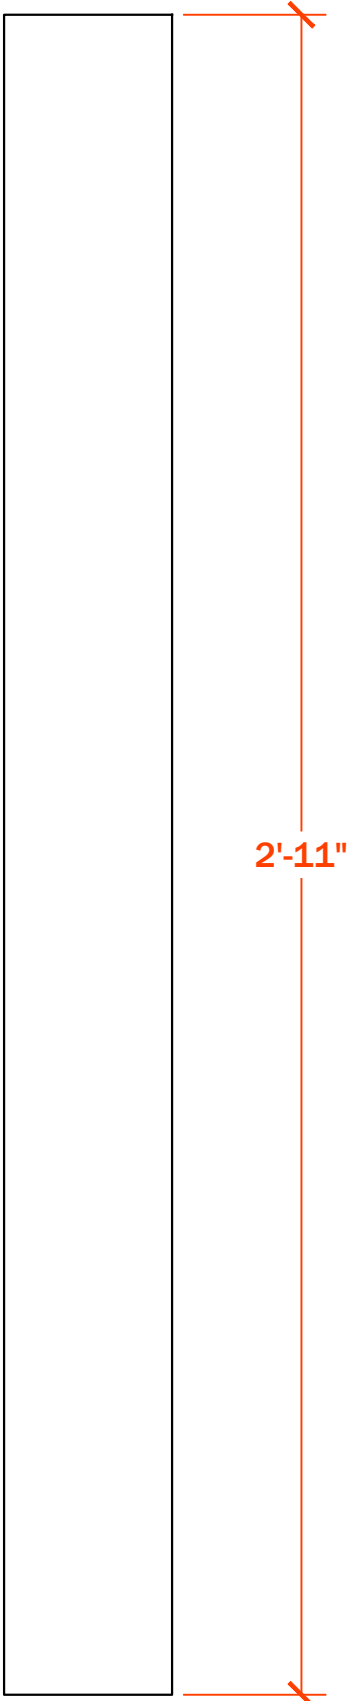


2 SIDE VIEW
SCALE: 1 : 4 BUILD 4

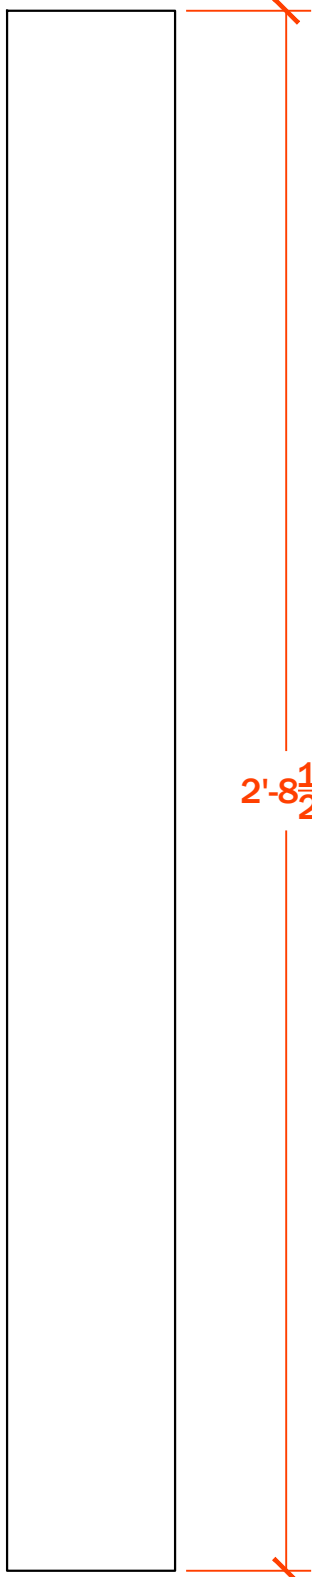


3 SIDE VIEW
SCALE: 1 : 4 BUILD 8

PA 01 / PA08

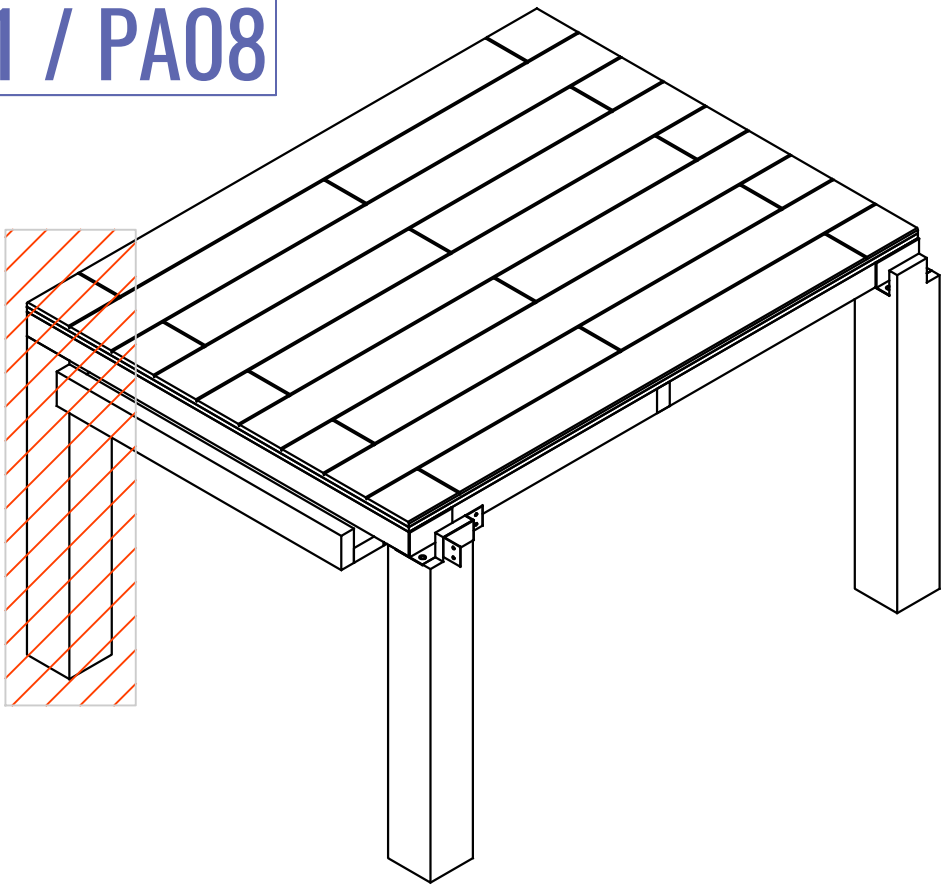

BUILD 4

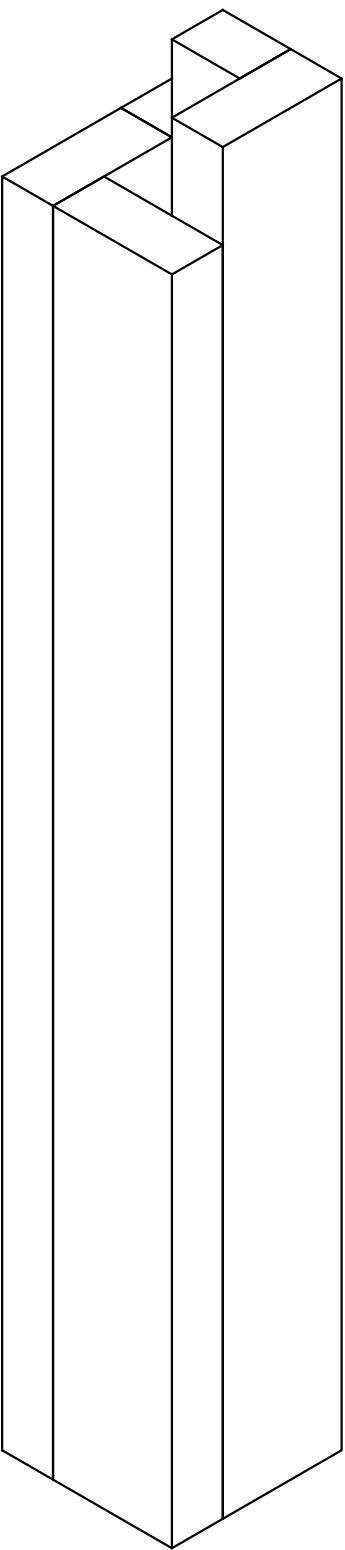

LOGO
GOES HERE.

YOUR ADDRESS © 2019


PROJECT
X RESIDENCE

TOWN, STATE

DATE:	PROJECT NO.	DATE NO.
1		
2		
3		
4		
5		
6		

NOTES:
1. ALL DIMENSIONS SHOWN ARE TO F.O. STUD UNLESS OTHERWISE NOTED.
2. HOUSE DATUM: X.X' - 0'-0"

NOT FOR CONSTRUCTION

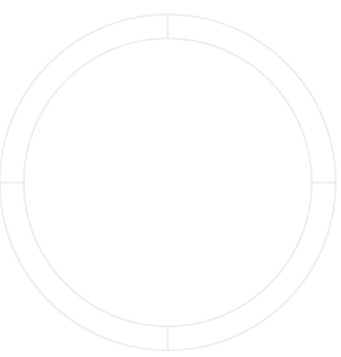










CNC SURFACE

SCALE: X'-1'-0"

A210

DRAWN BY: YOU

3' INNER COLUMN LAYOUT

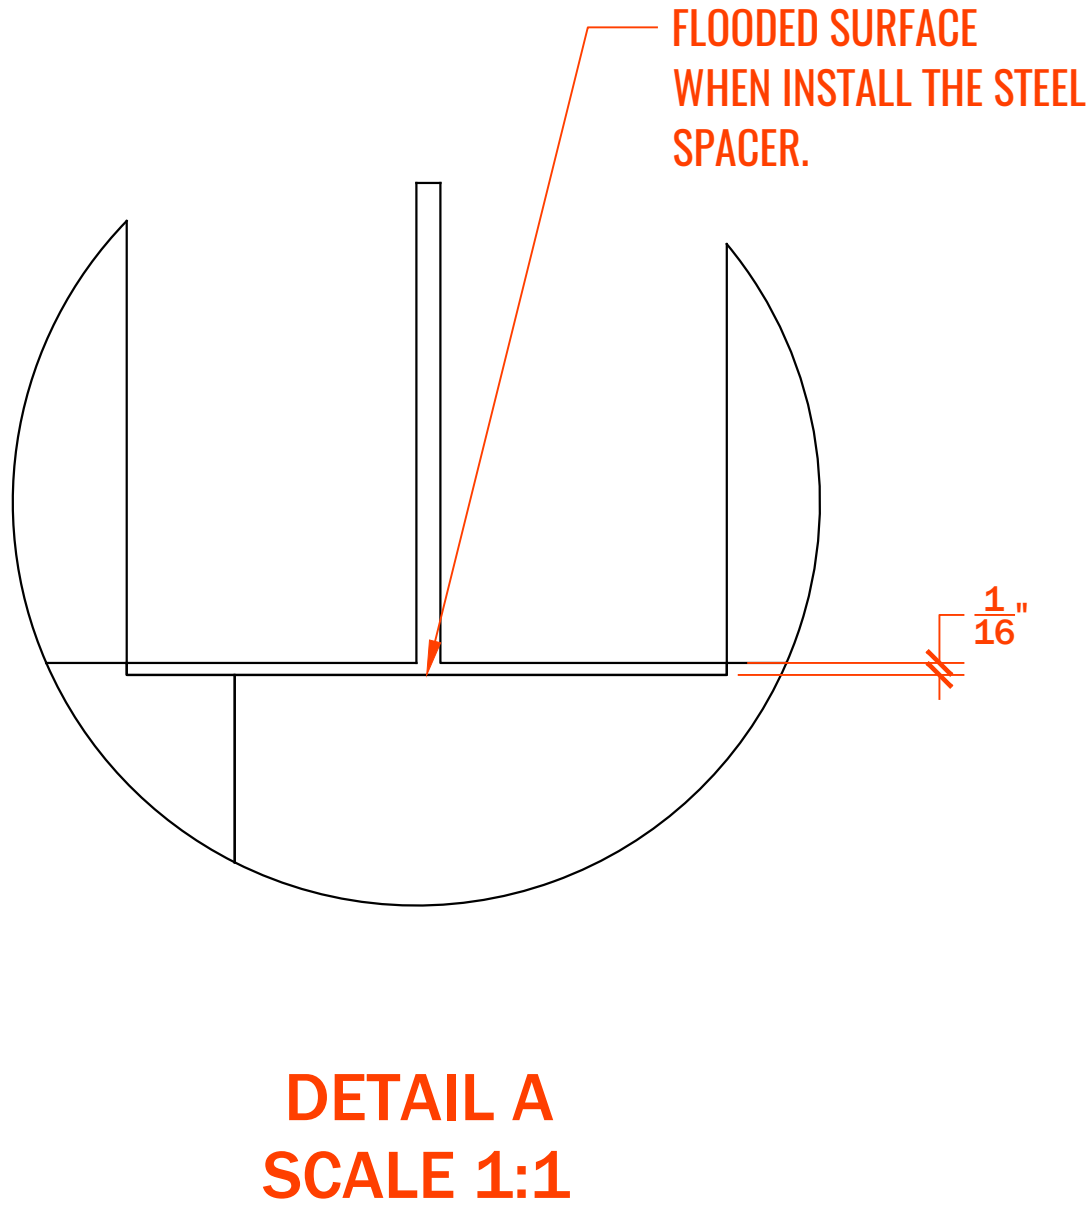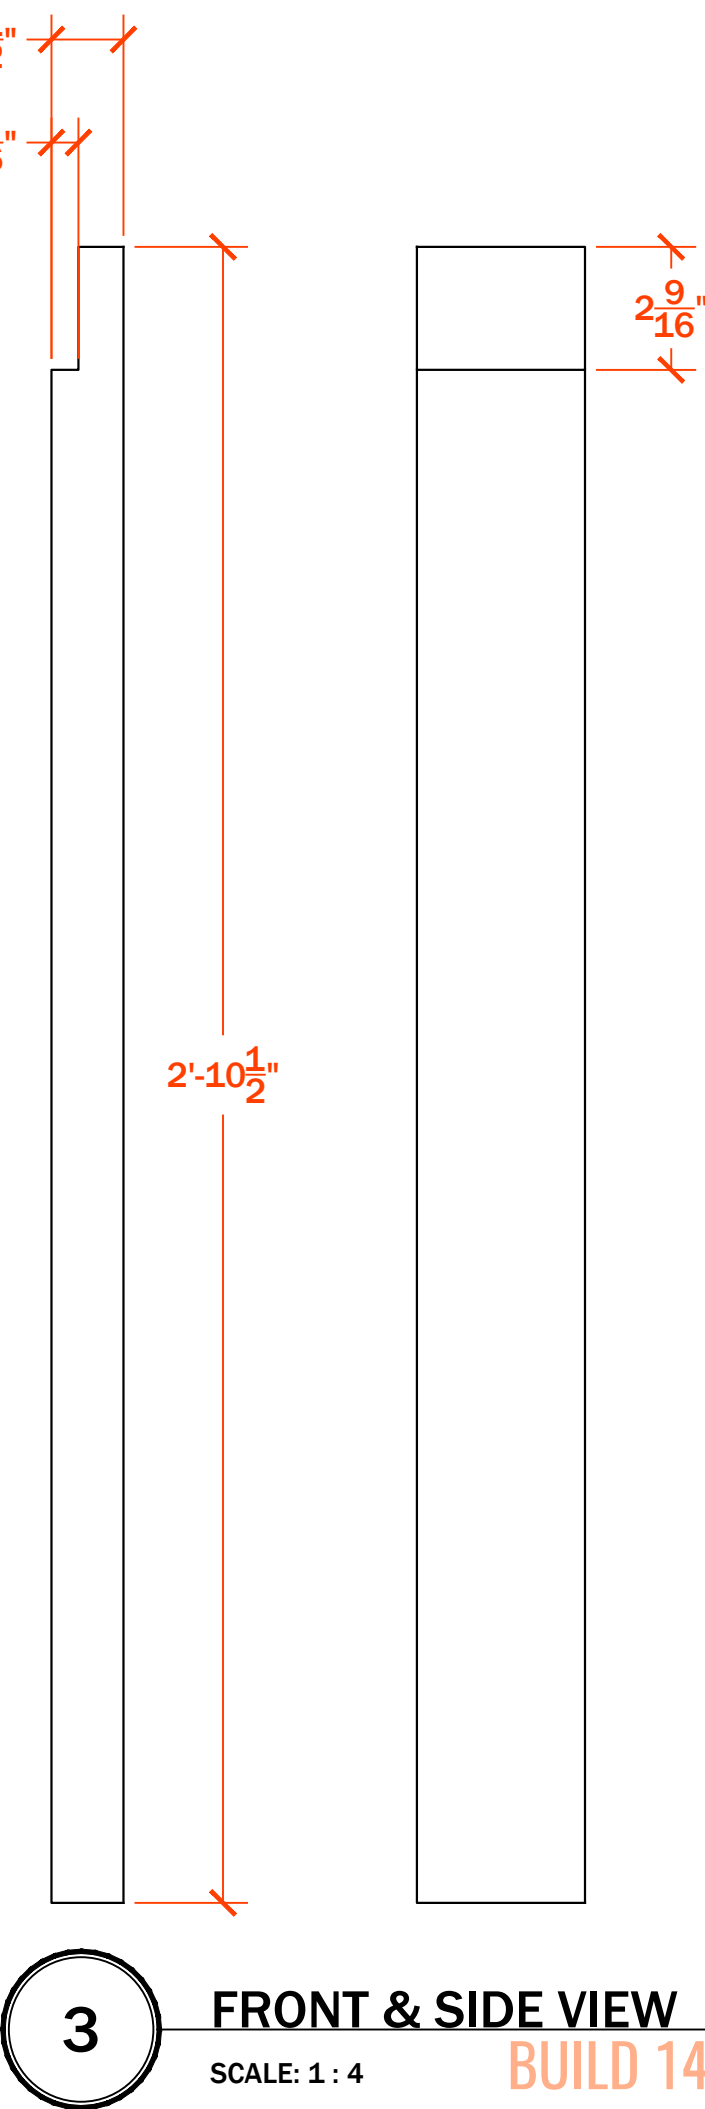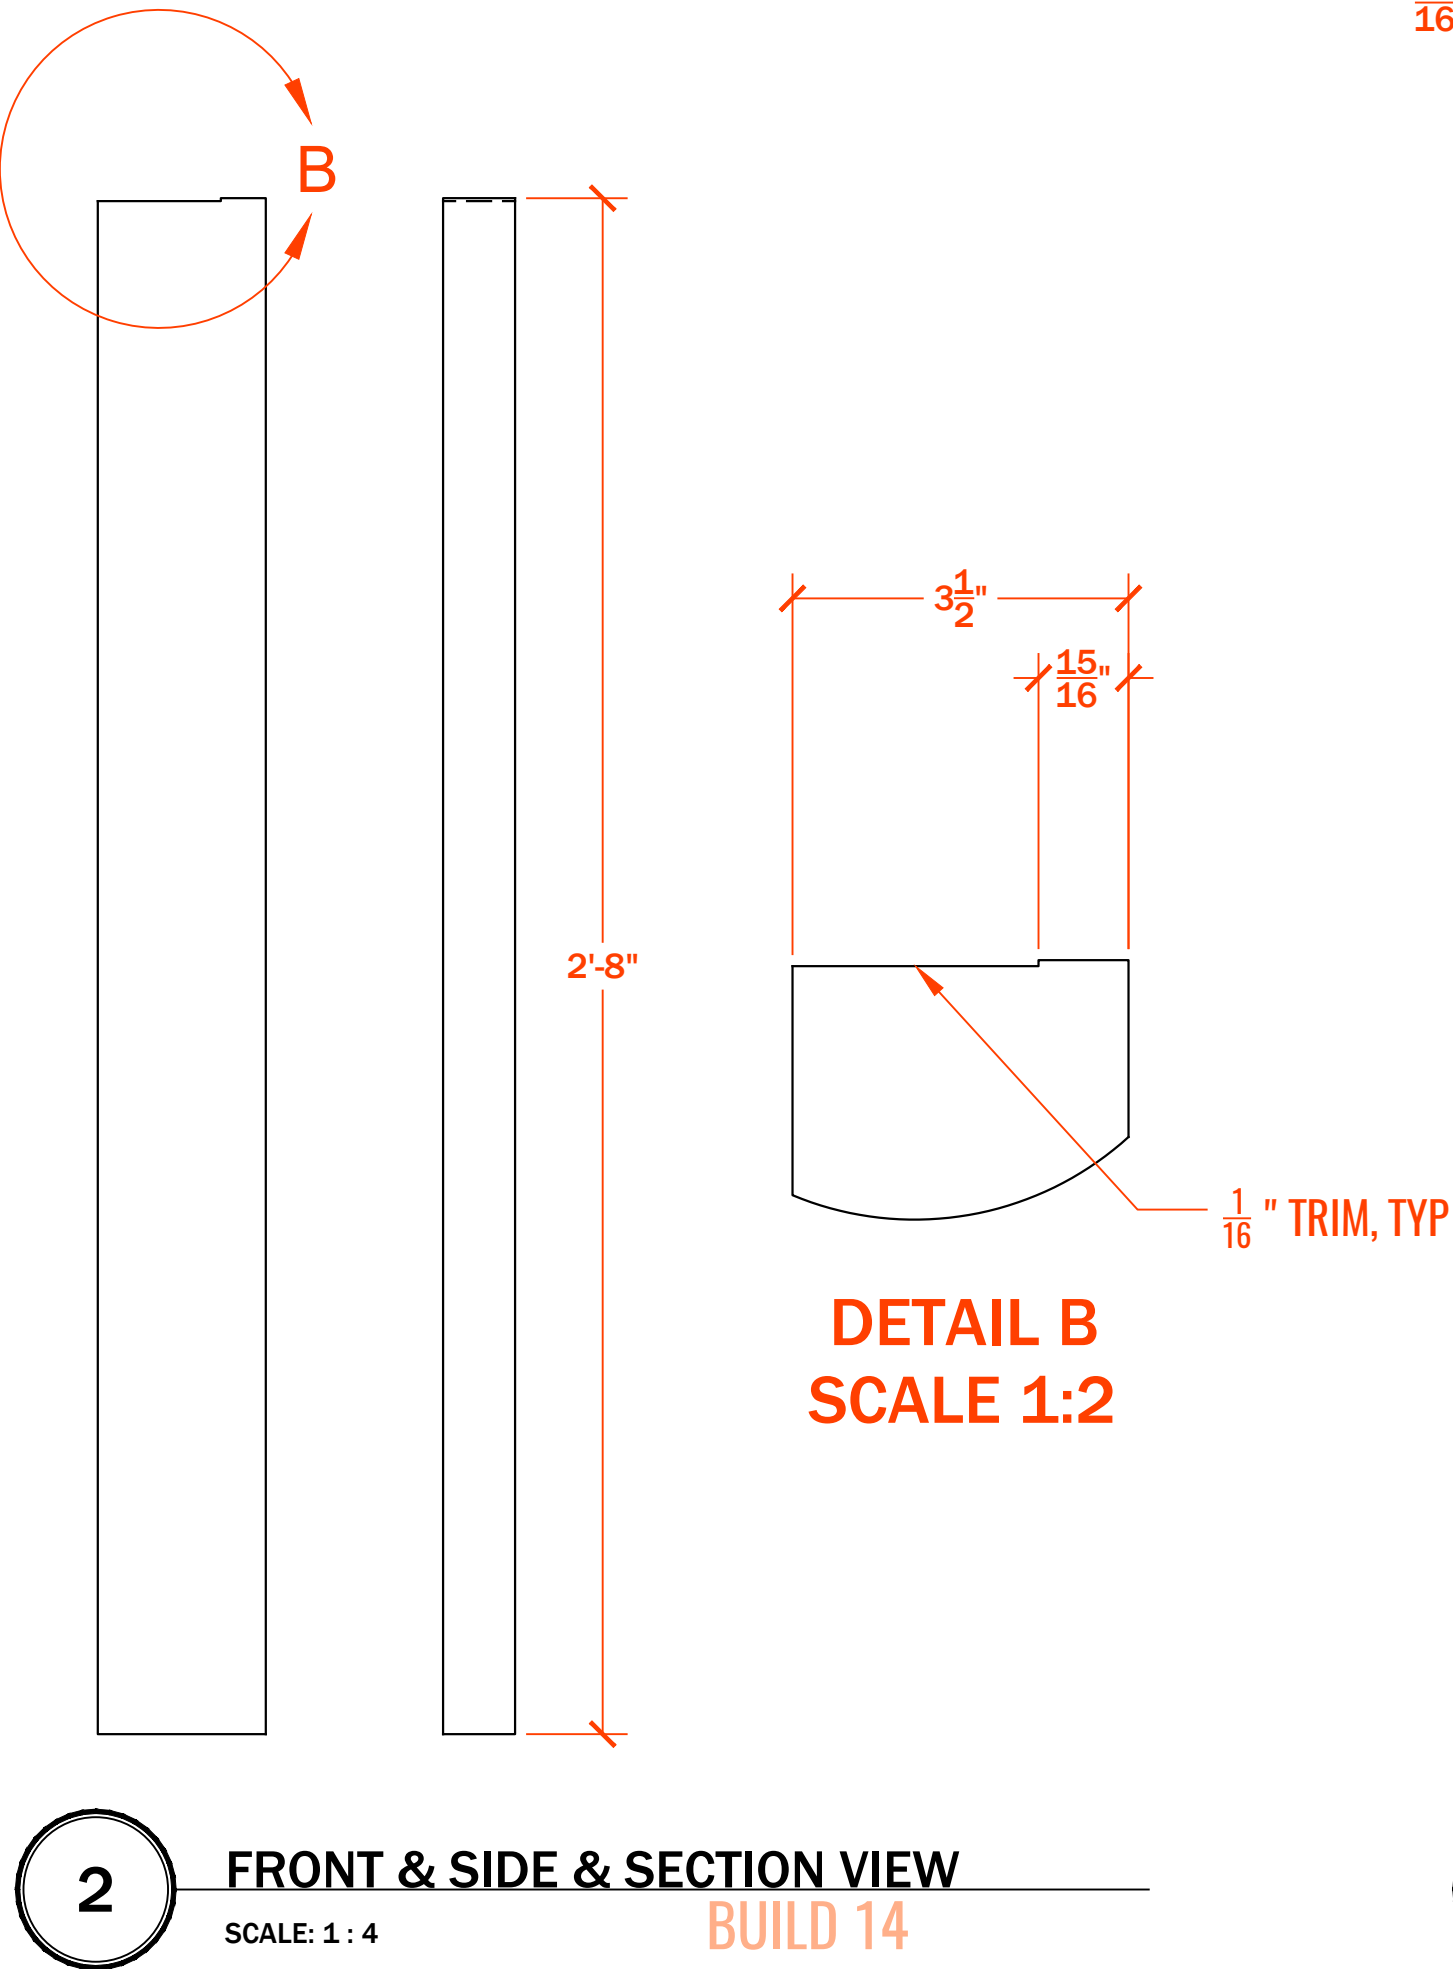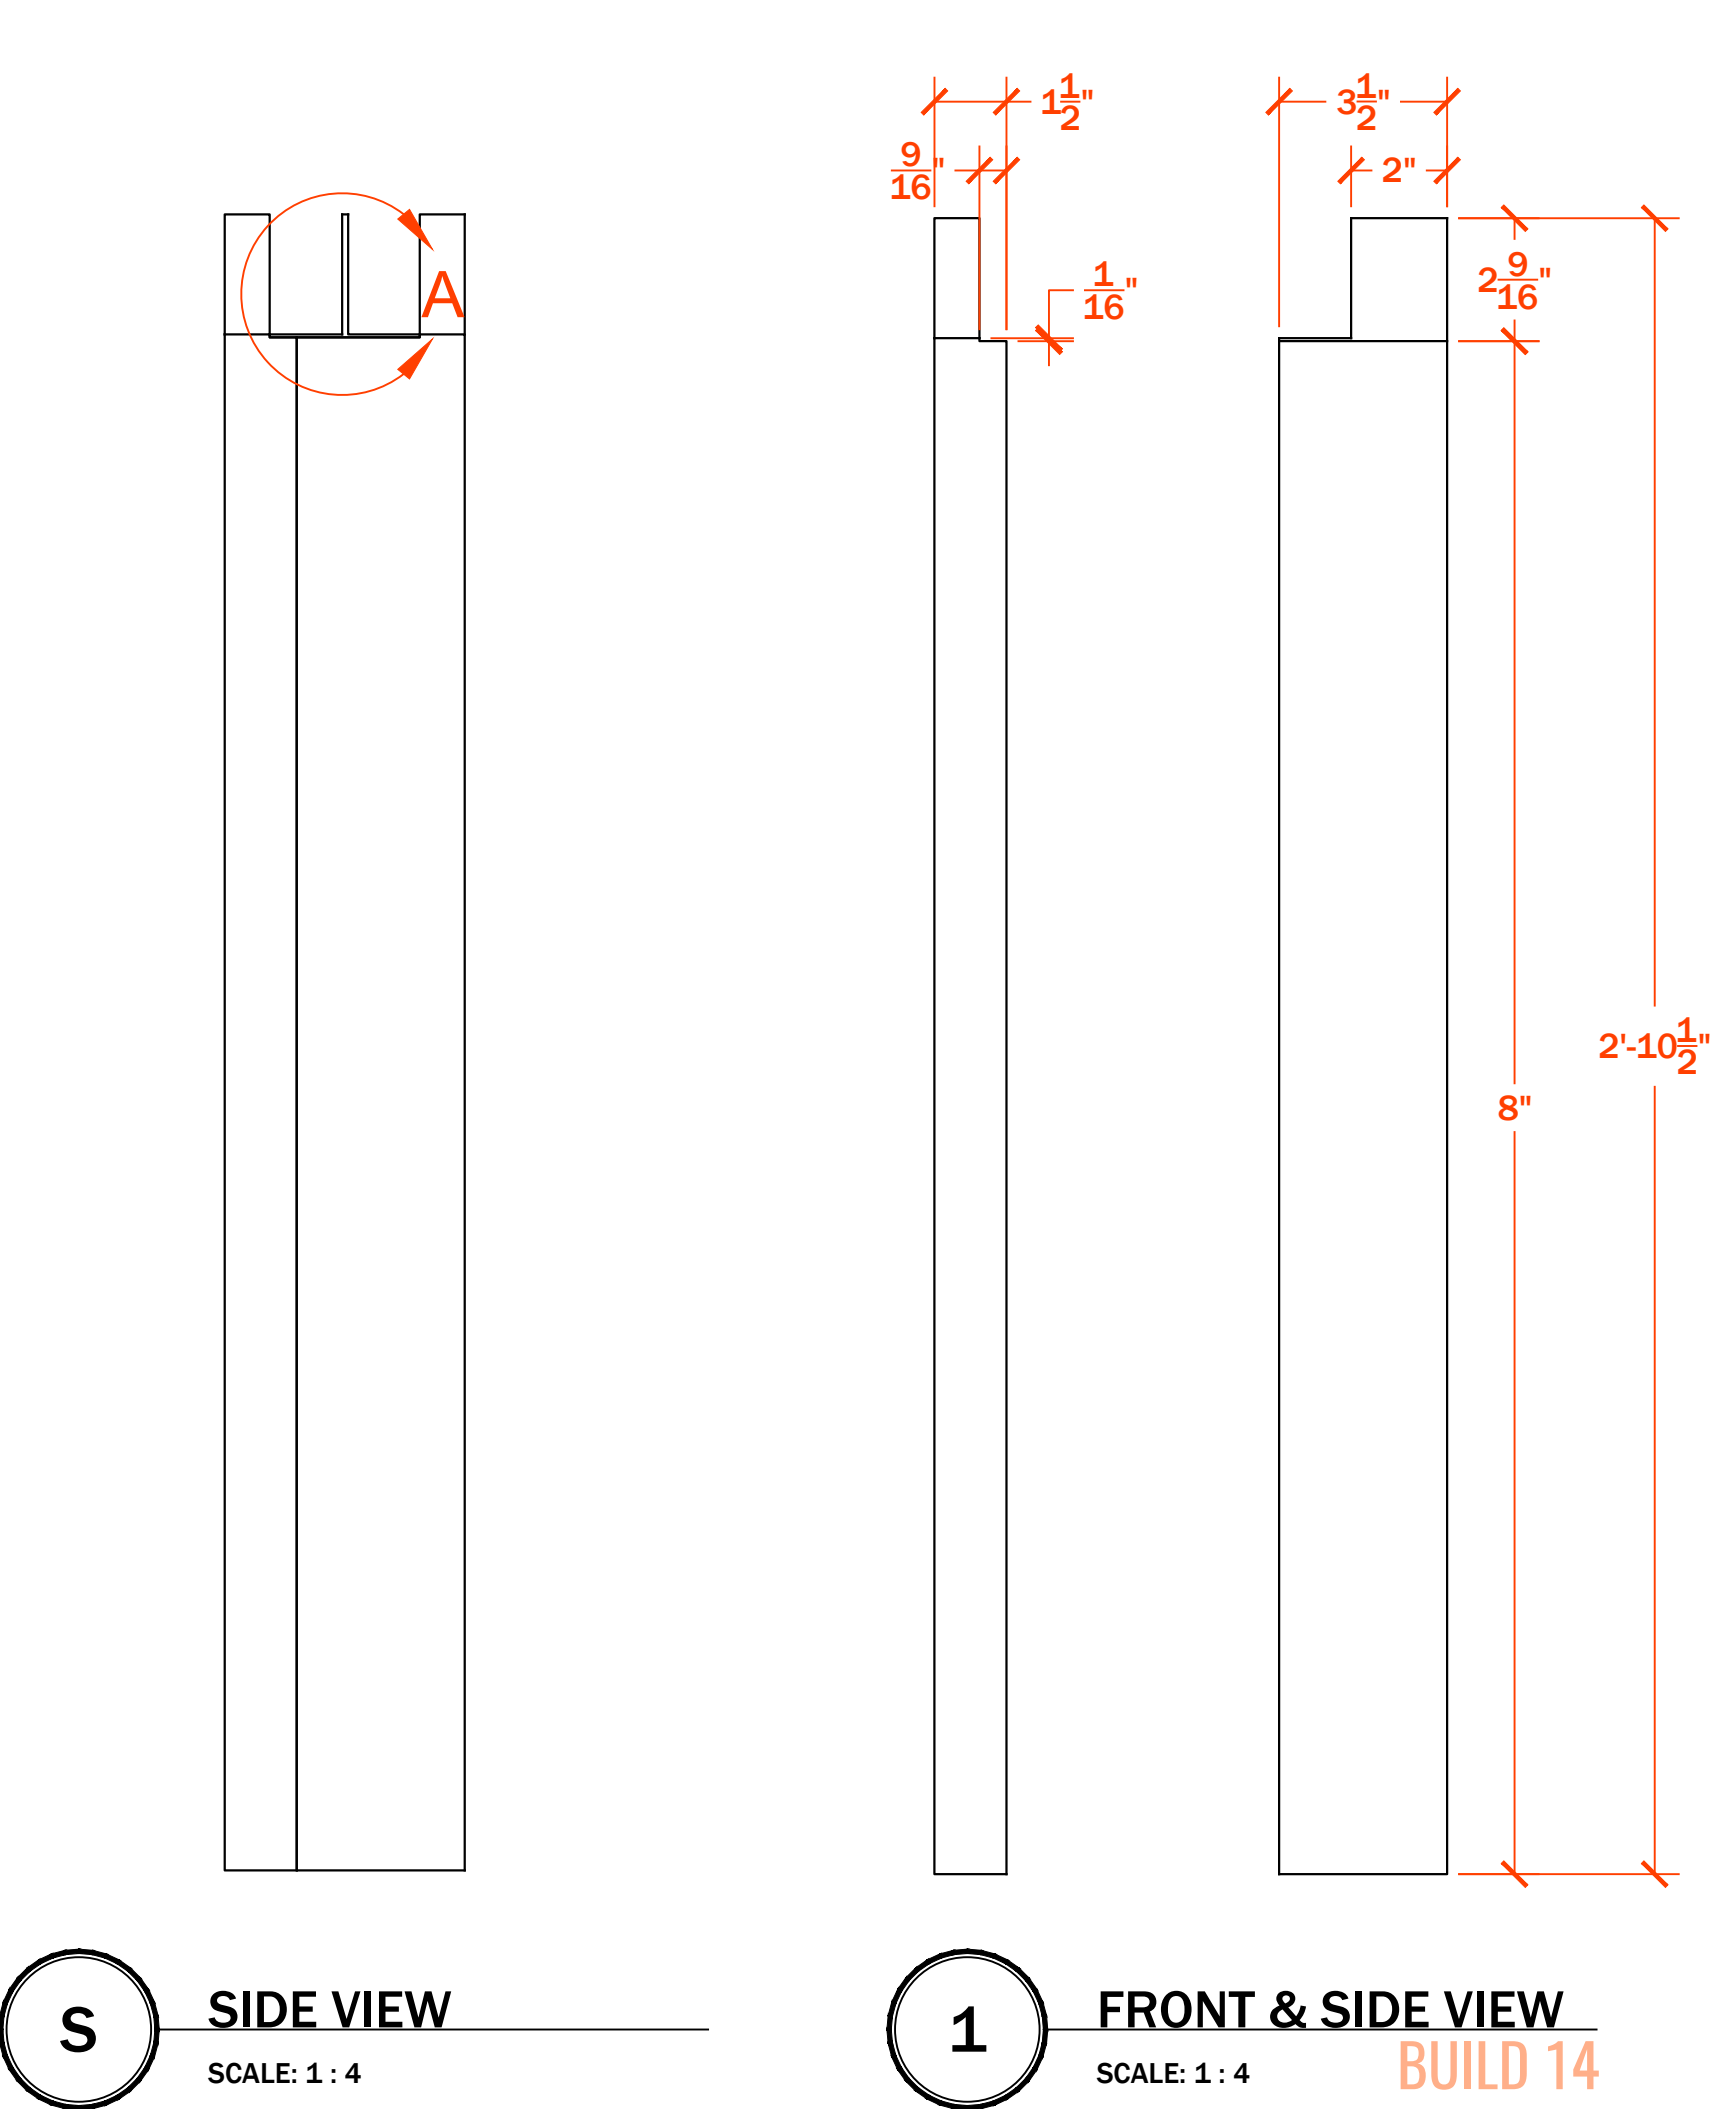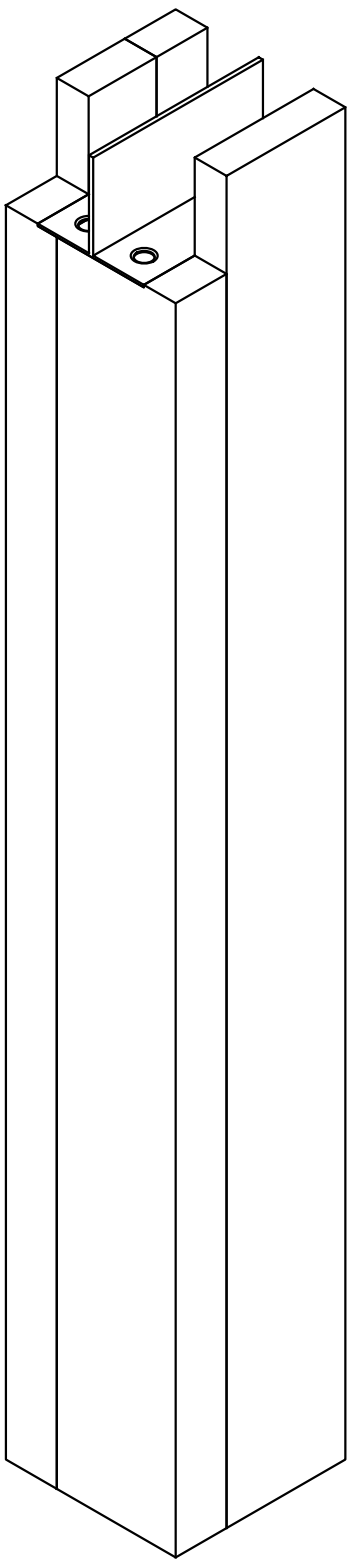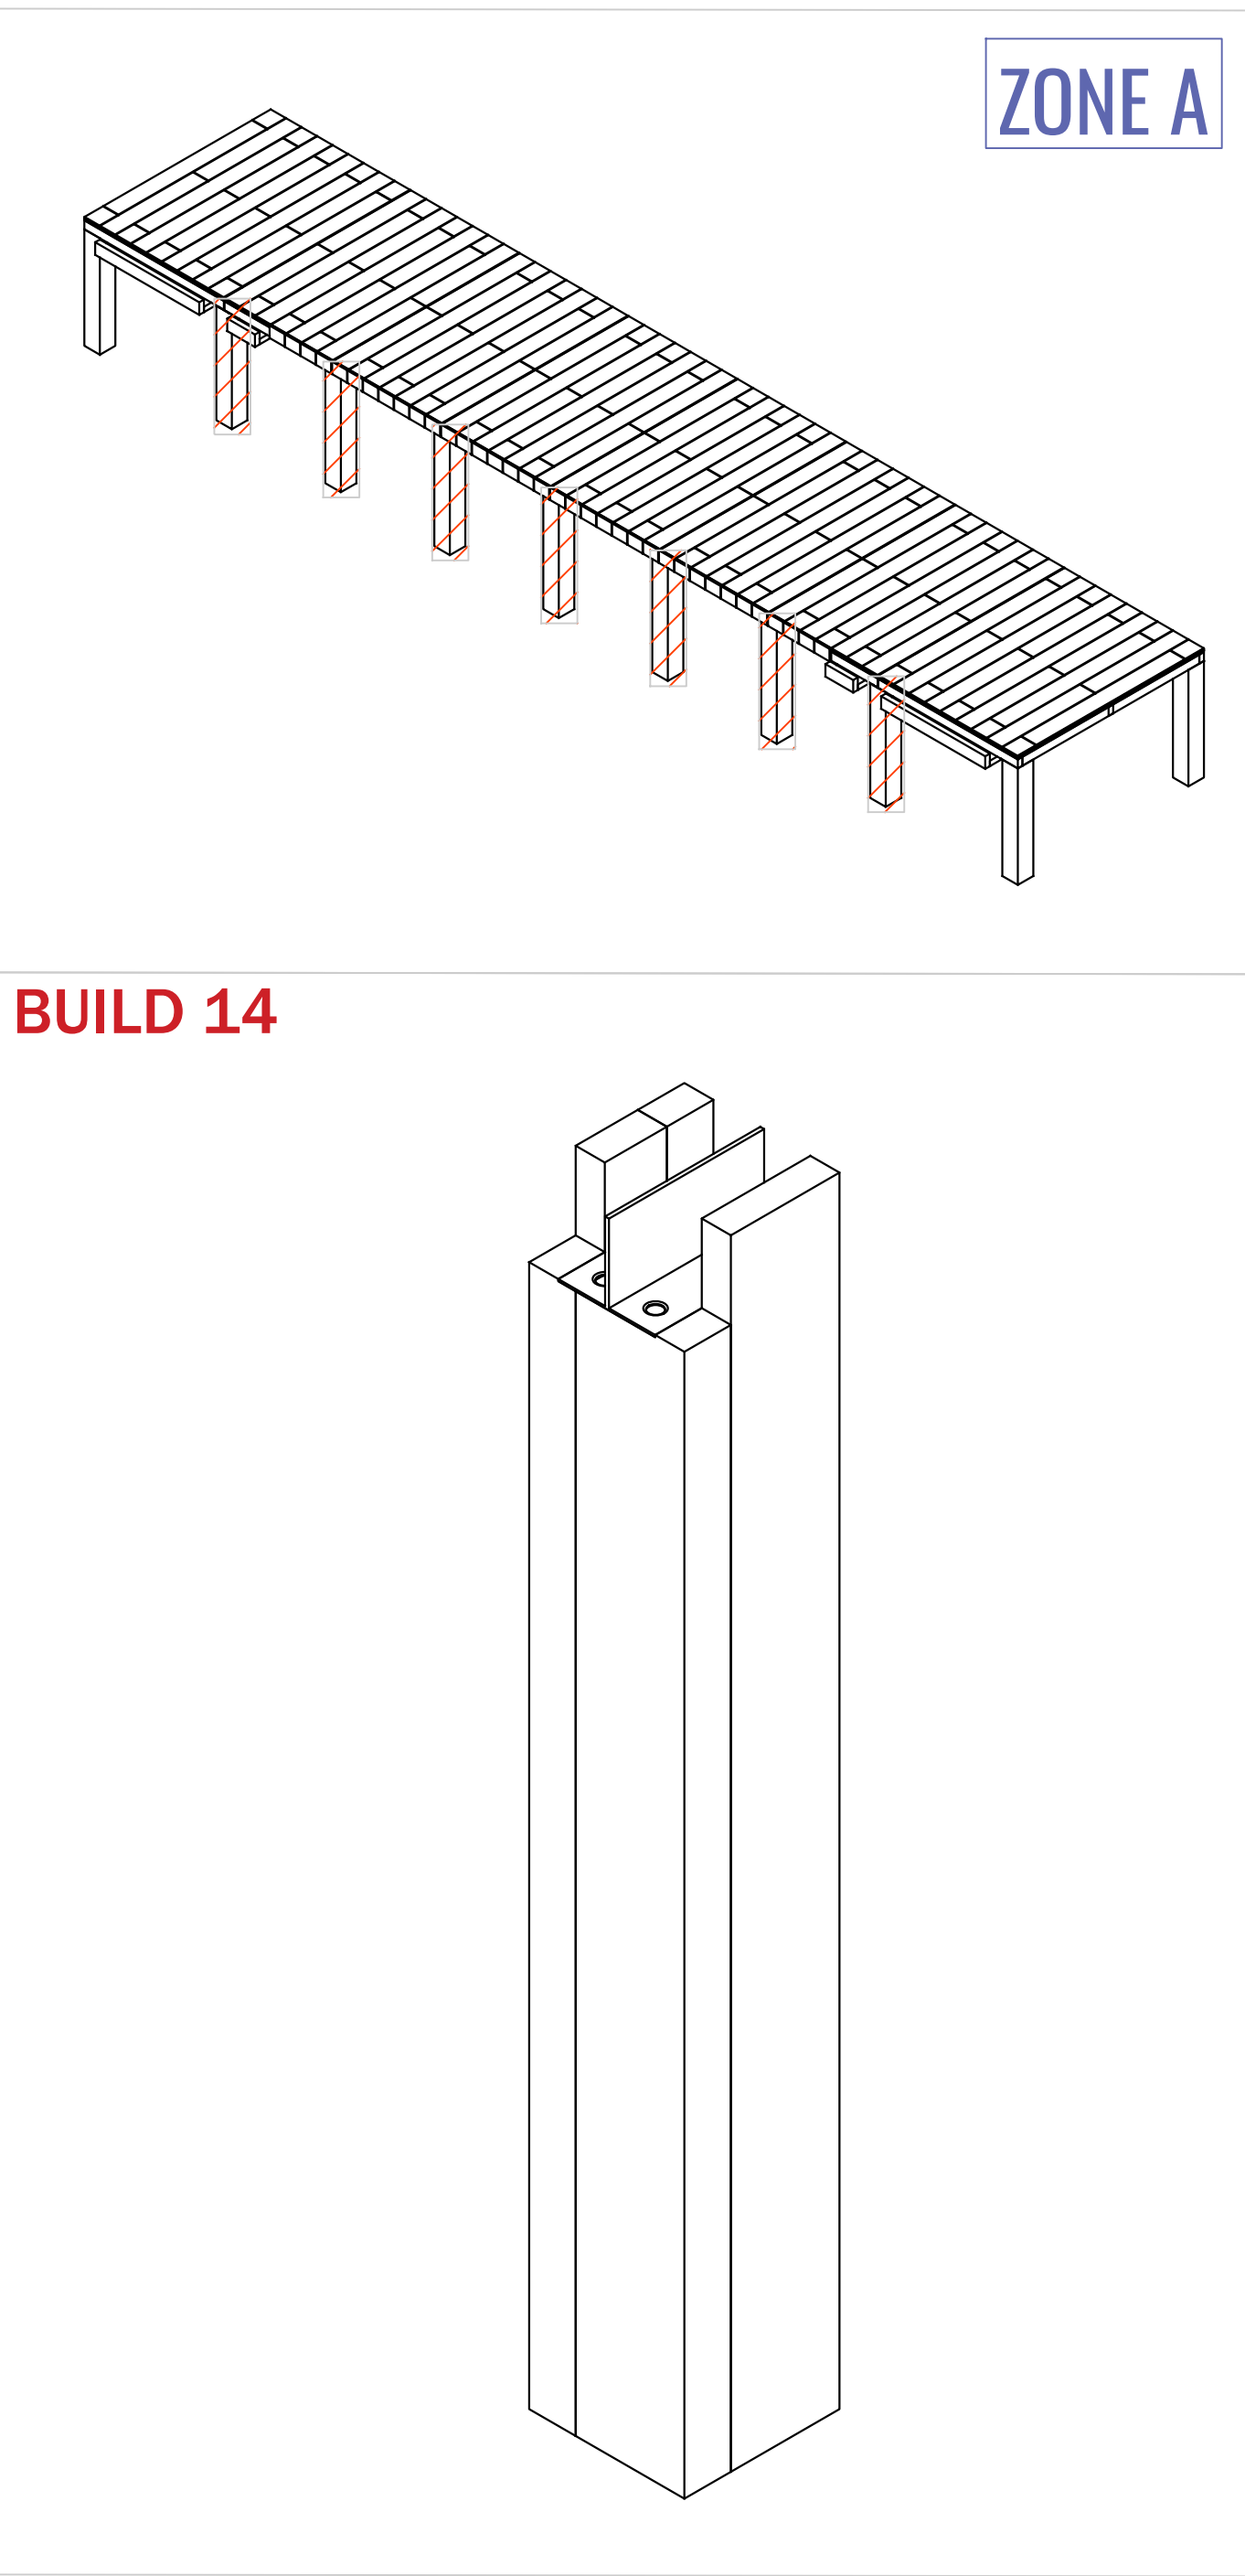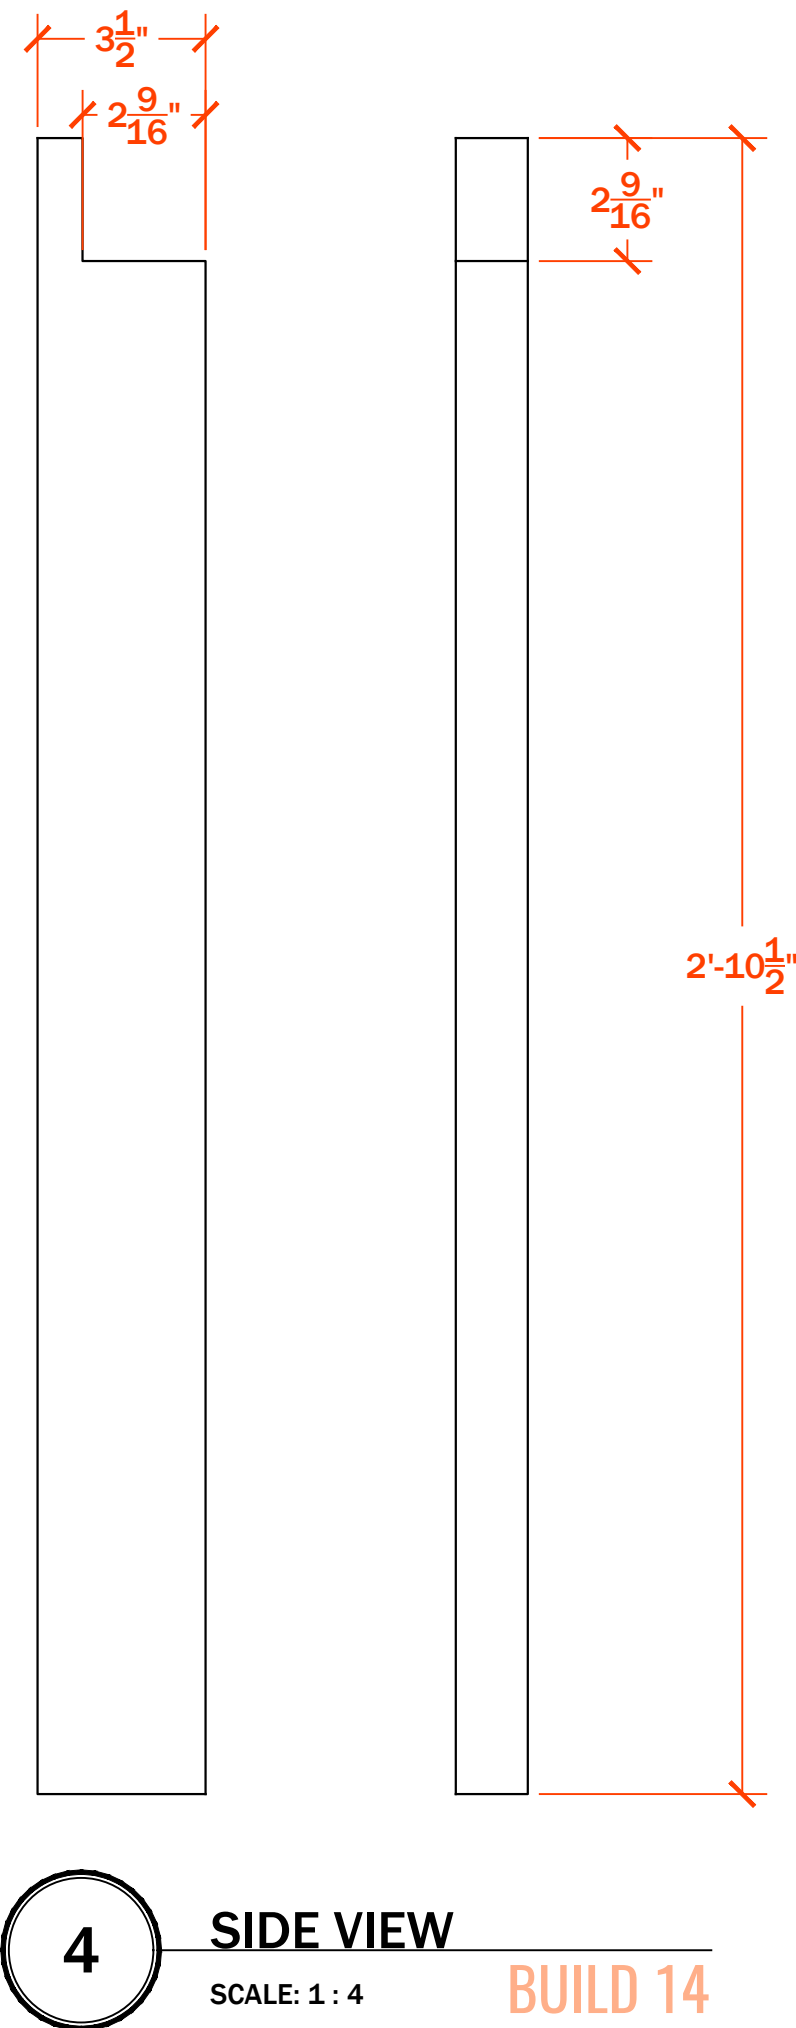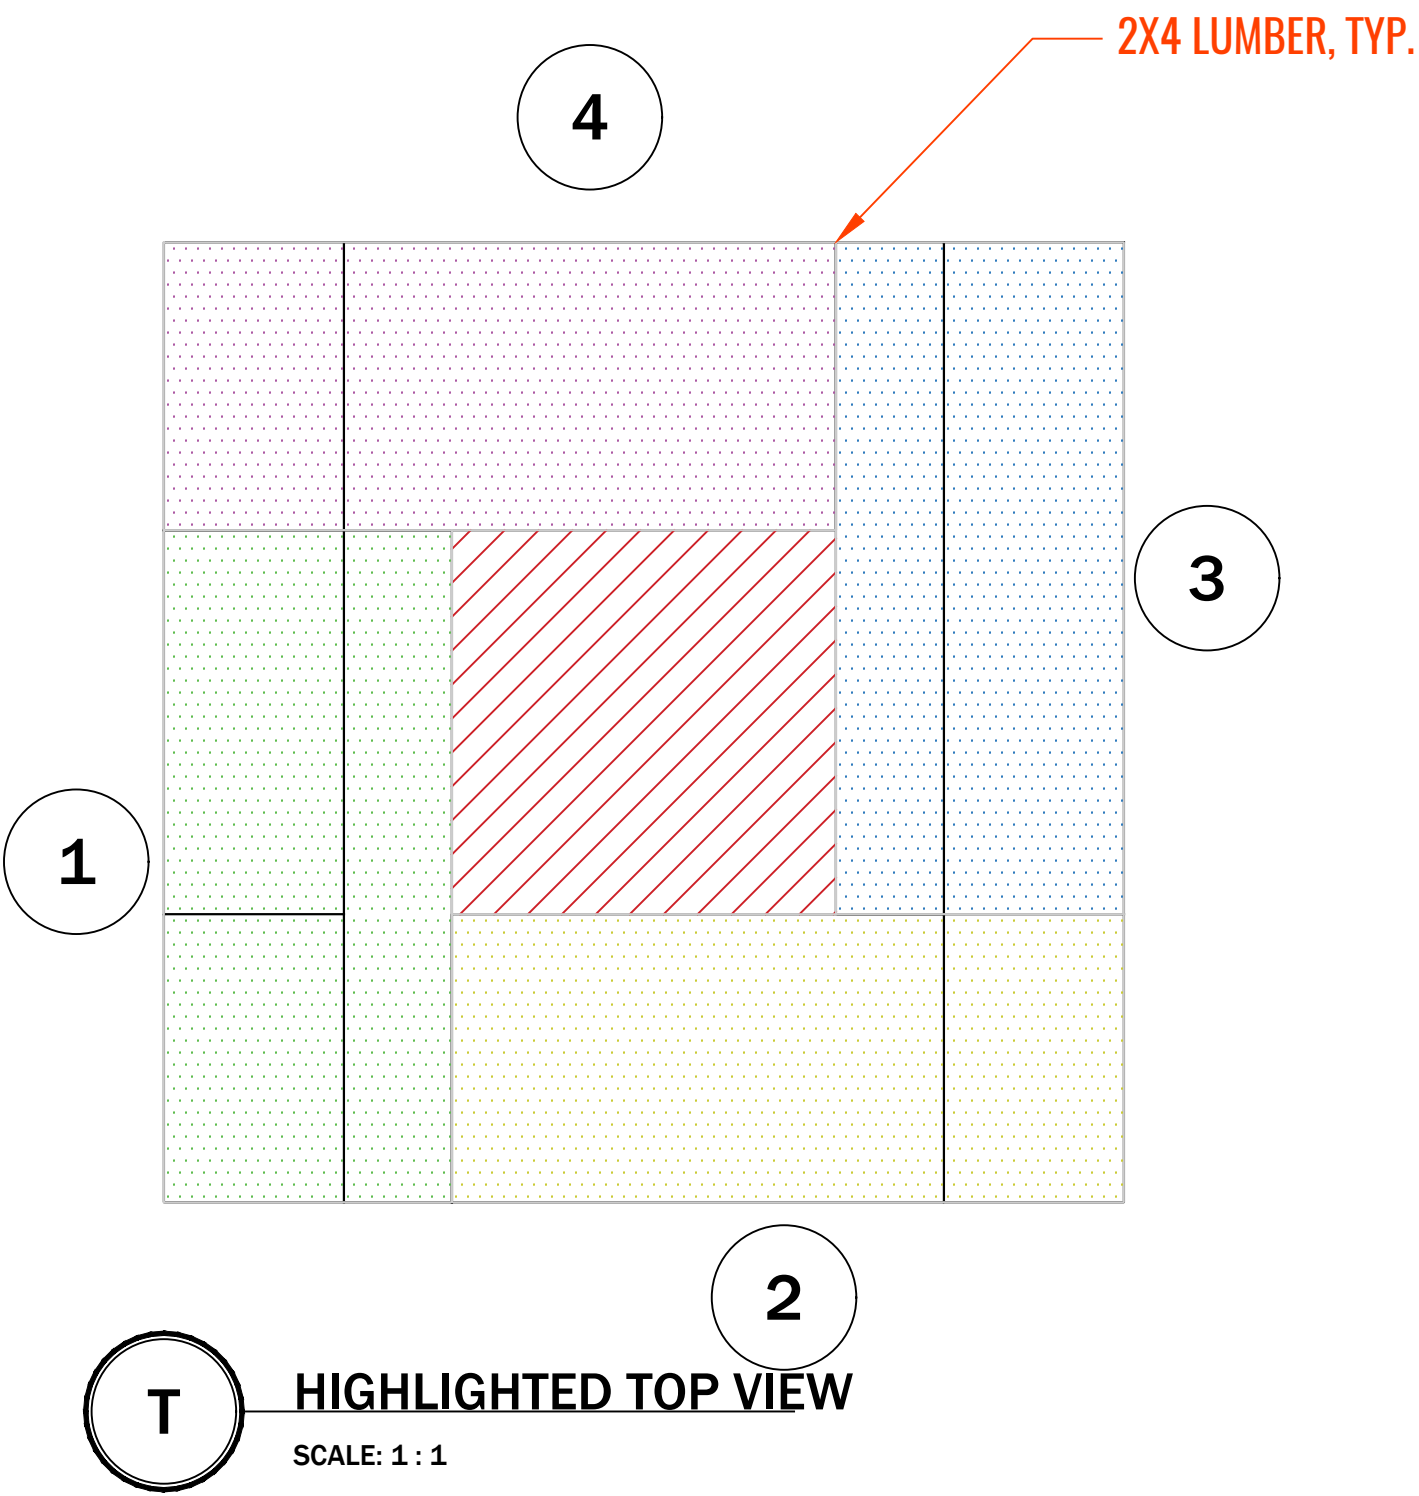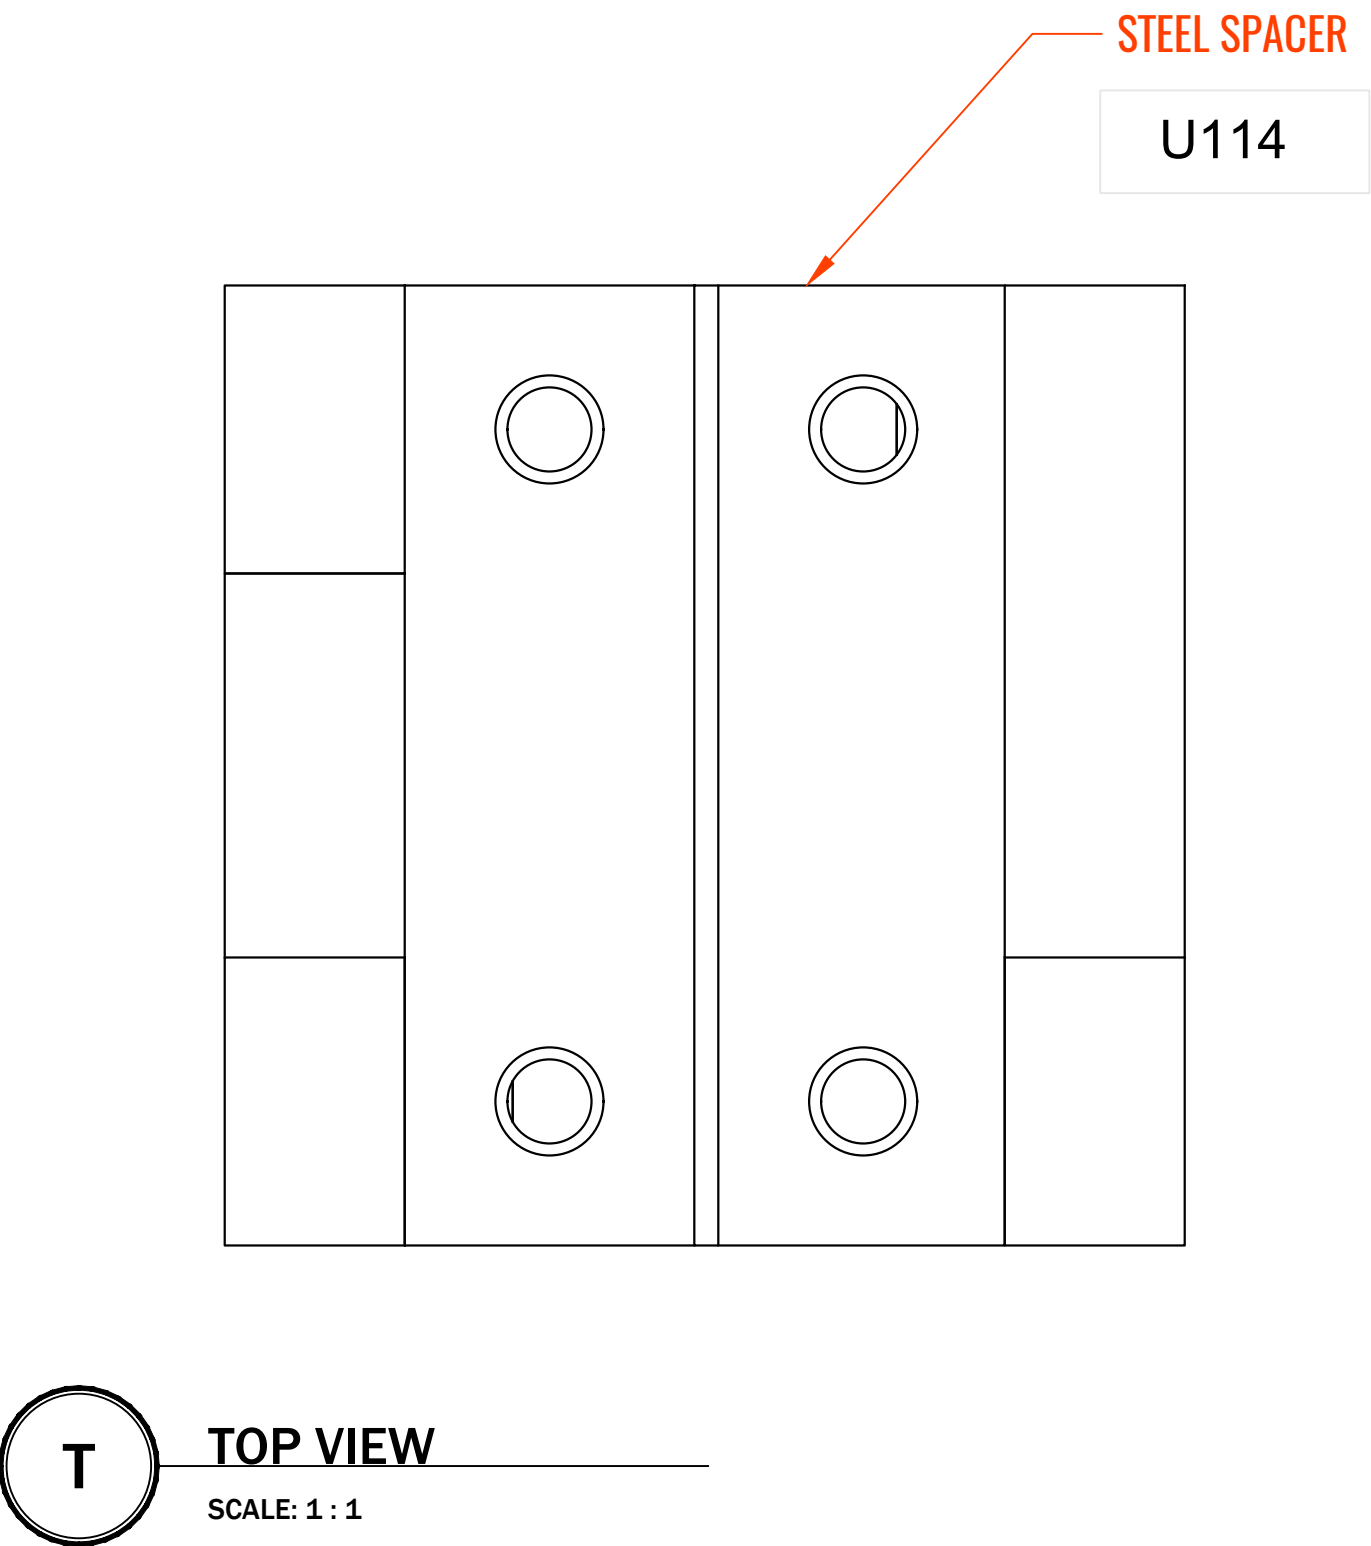

LOGO
GOES HERE.


YOUR ADDRESS © 2019

PROJECT
X RESIDENCE

TOWN, STATE	DATE NO.
DATE: PROJECT NO.	DATE
REVISION	DATE
1	
2	
3	
4	
5	
6	

NOTES:
1. ALL DIMENSIONS SHOWN ARE TO F.O. STUD UNLESS OTHERWISE NOTED.
2. HOUSE DATUM: X.X' - 0'-0"

NOT FOR CONSTRUCTION

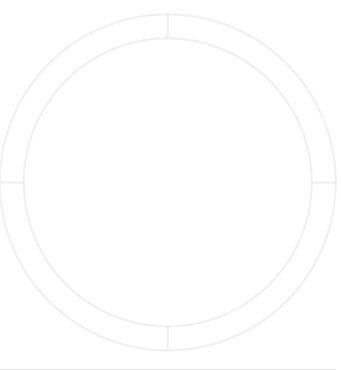


CNC SURFACE

SCALE: X'-1'-0"


A211

DRAWN BY: YOU


PA01 / PA08 (MIRRORED) FRAME LAYOUT

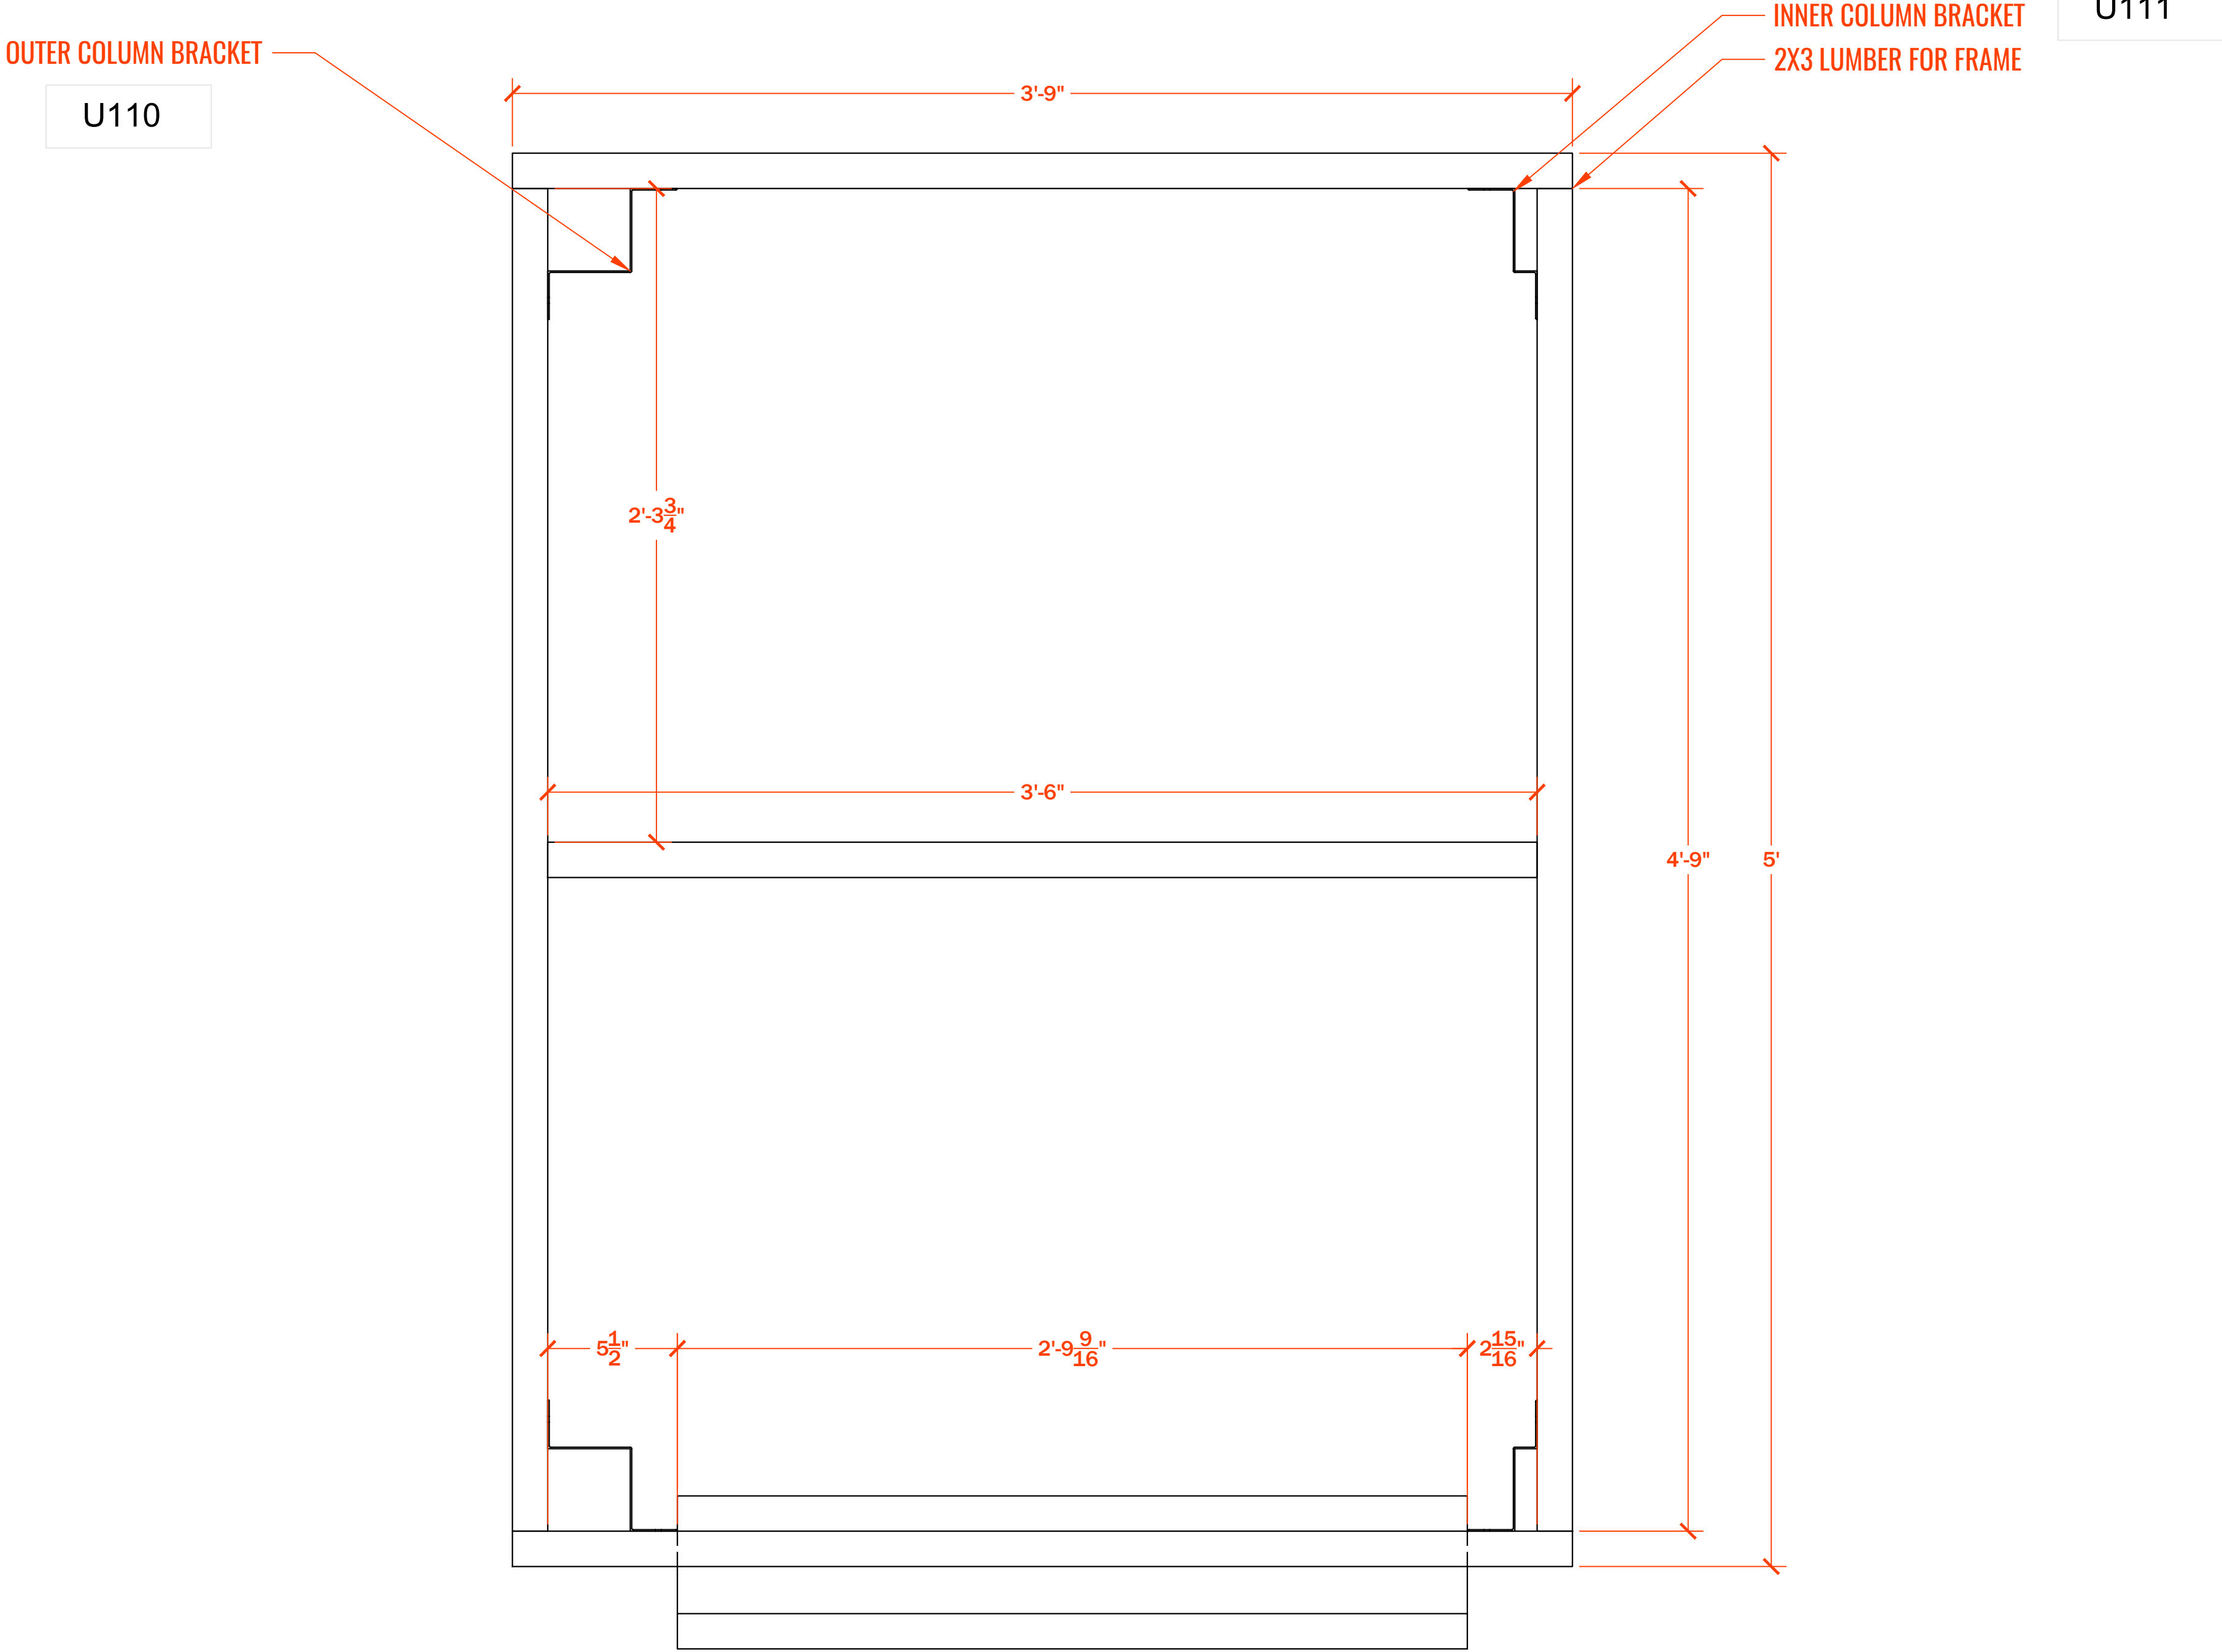

T TOP VIEW
SCALE: 1 : 5

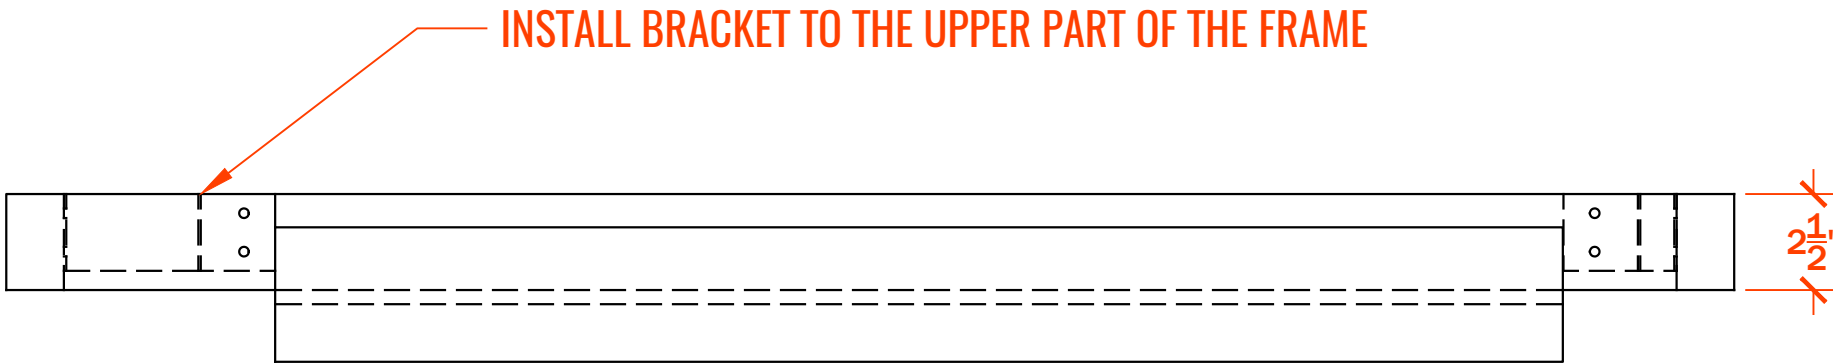


F FRONT VIEW
SCALE: 1 : 5

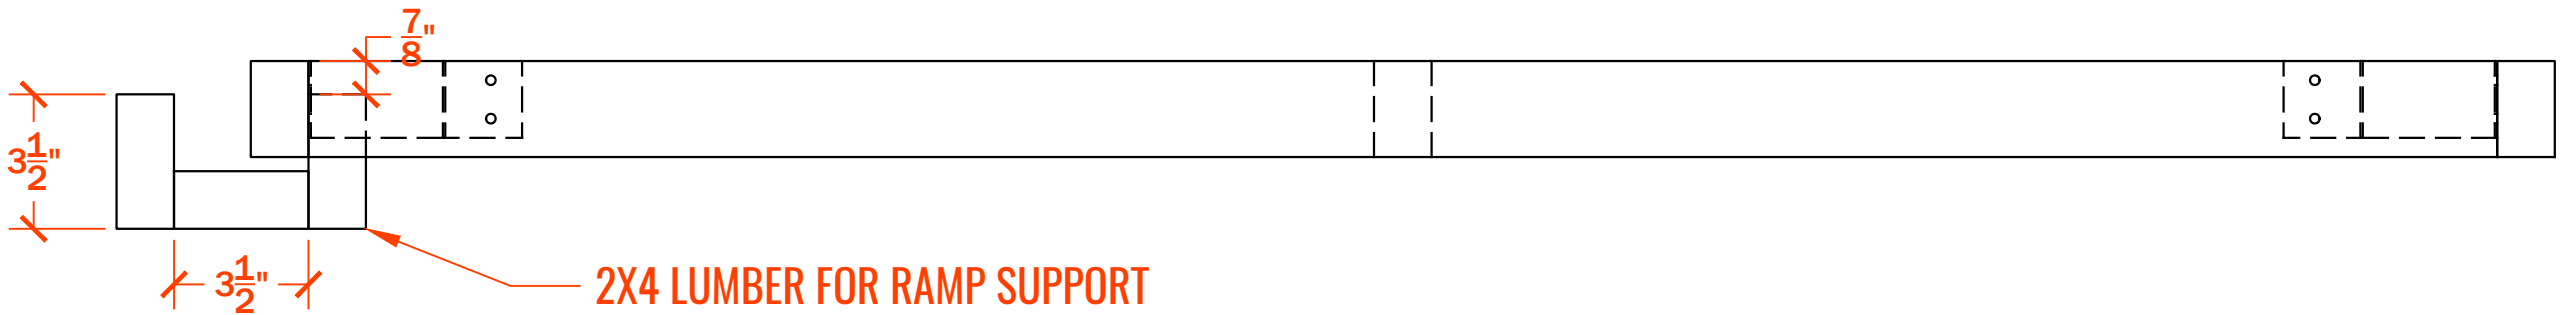


S SIDE VIEW
SCALE: 1 : 5

PA 01 / PA08

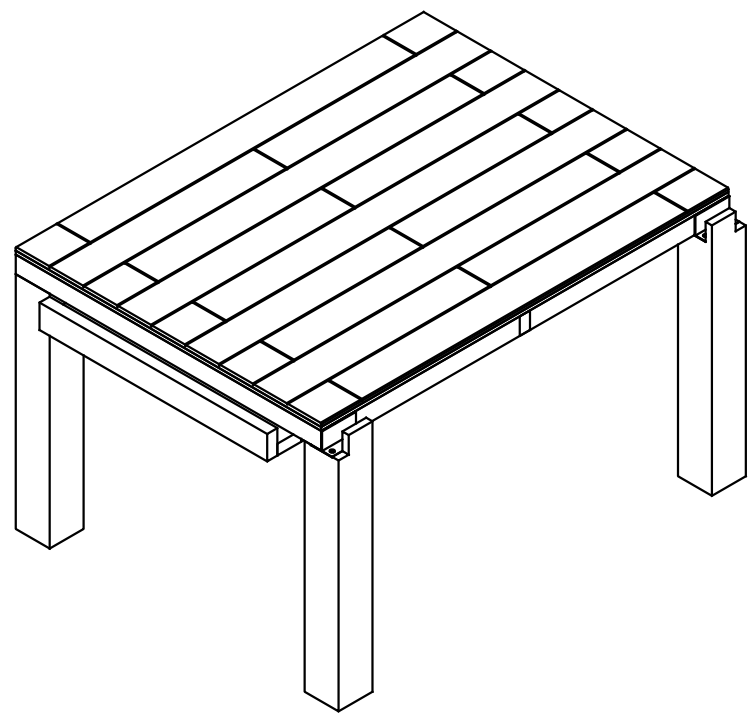

BUILD 2

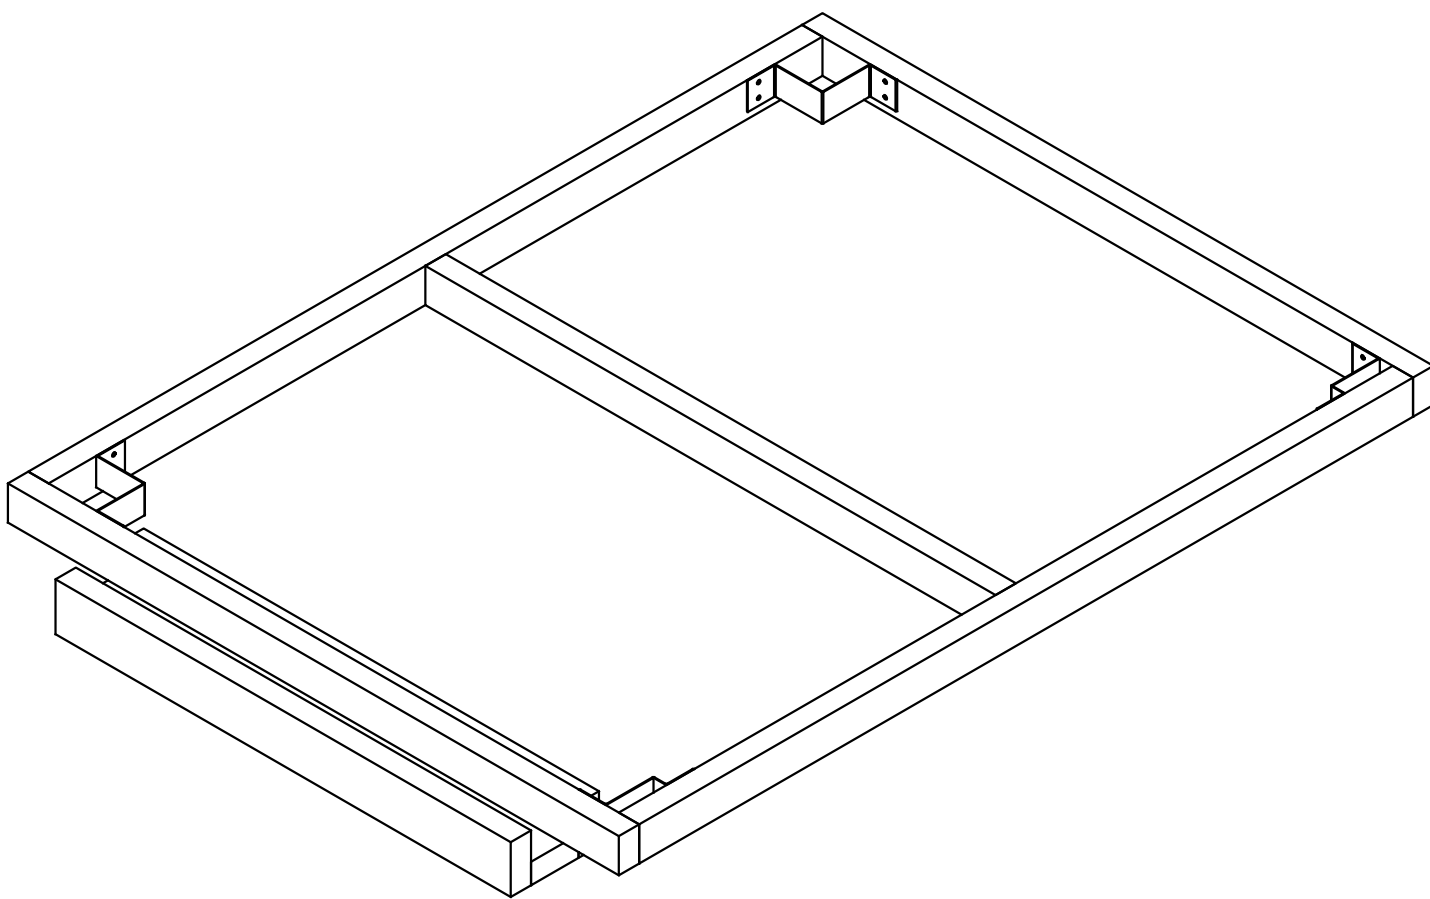

LOGO
GOES HERE.

YOUR ADDRESS © 2019


PROJECT
X RESIDENCE

TOWN, STATE

DATE:	DATE
PROJECT NO.	NO.
REVISION	DATE
1	
2	
3	
4	
5	
6	

NOTES:
1. ALL DIMENSIONS SHOWN ARE TO F.O. STUD UNLESS OTHERWISE NOTED.
2. HOUSE DATUM: X.X' - 0'-0"

NOT FOR CONSTRUCTION

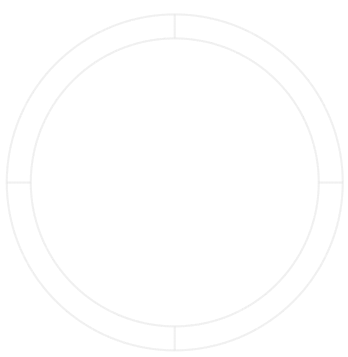


CNC SURFACE

SCALE: X'-1'-0"

A310


DRAWN BY: YOU

PA02 / PA07 (MIRRORED) FRAME LAYOUT

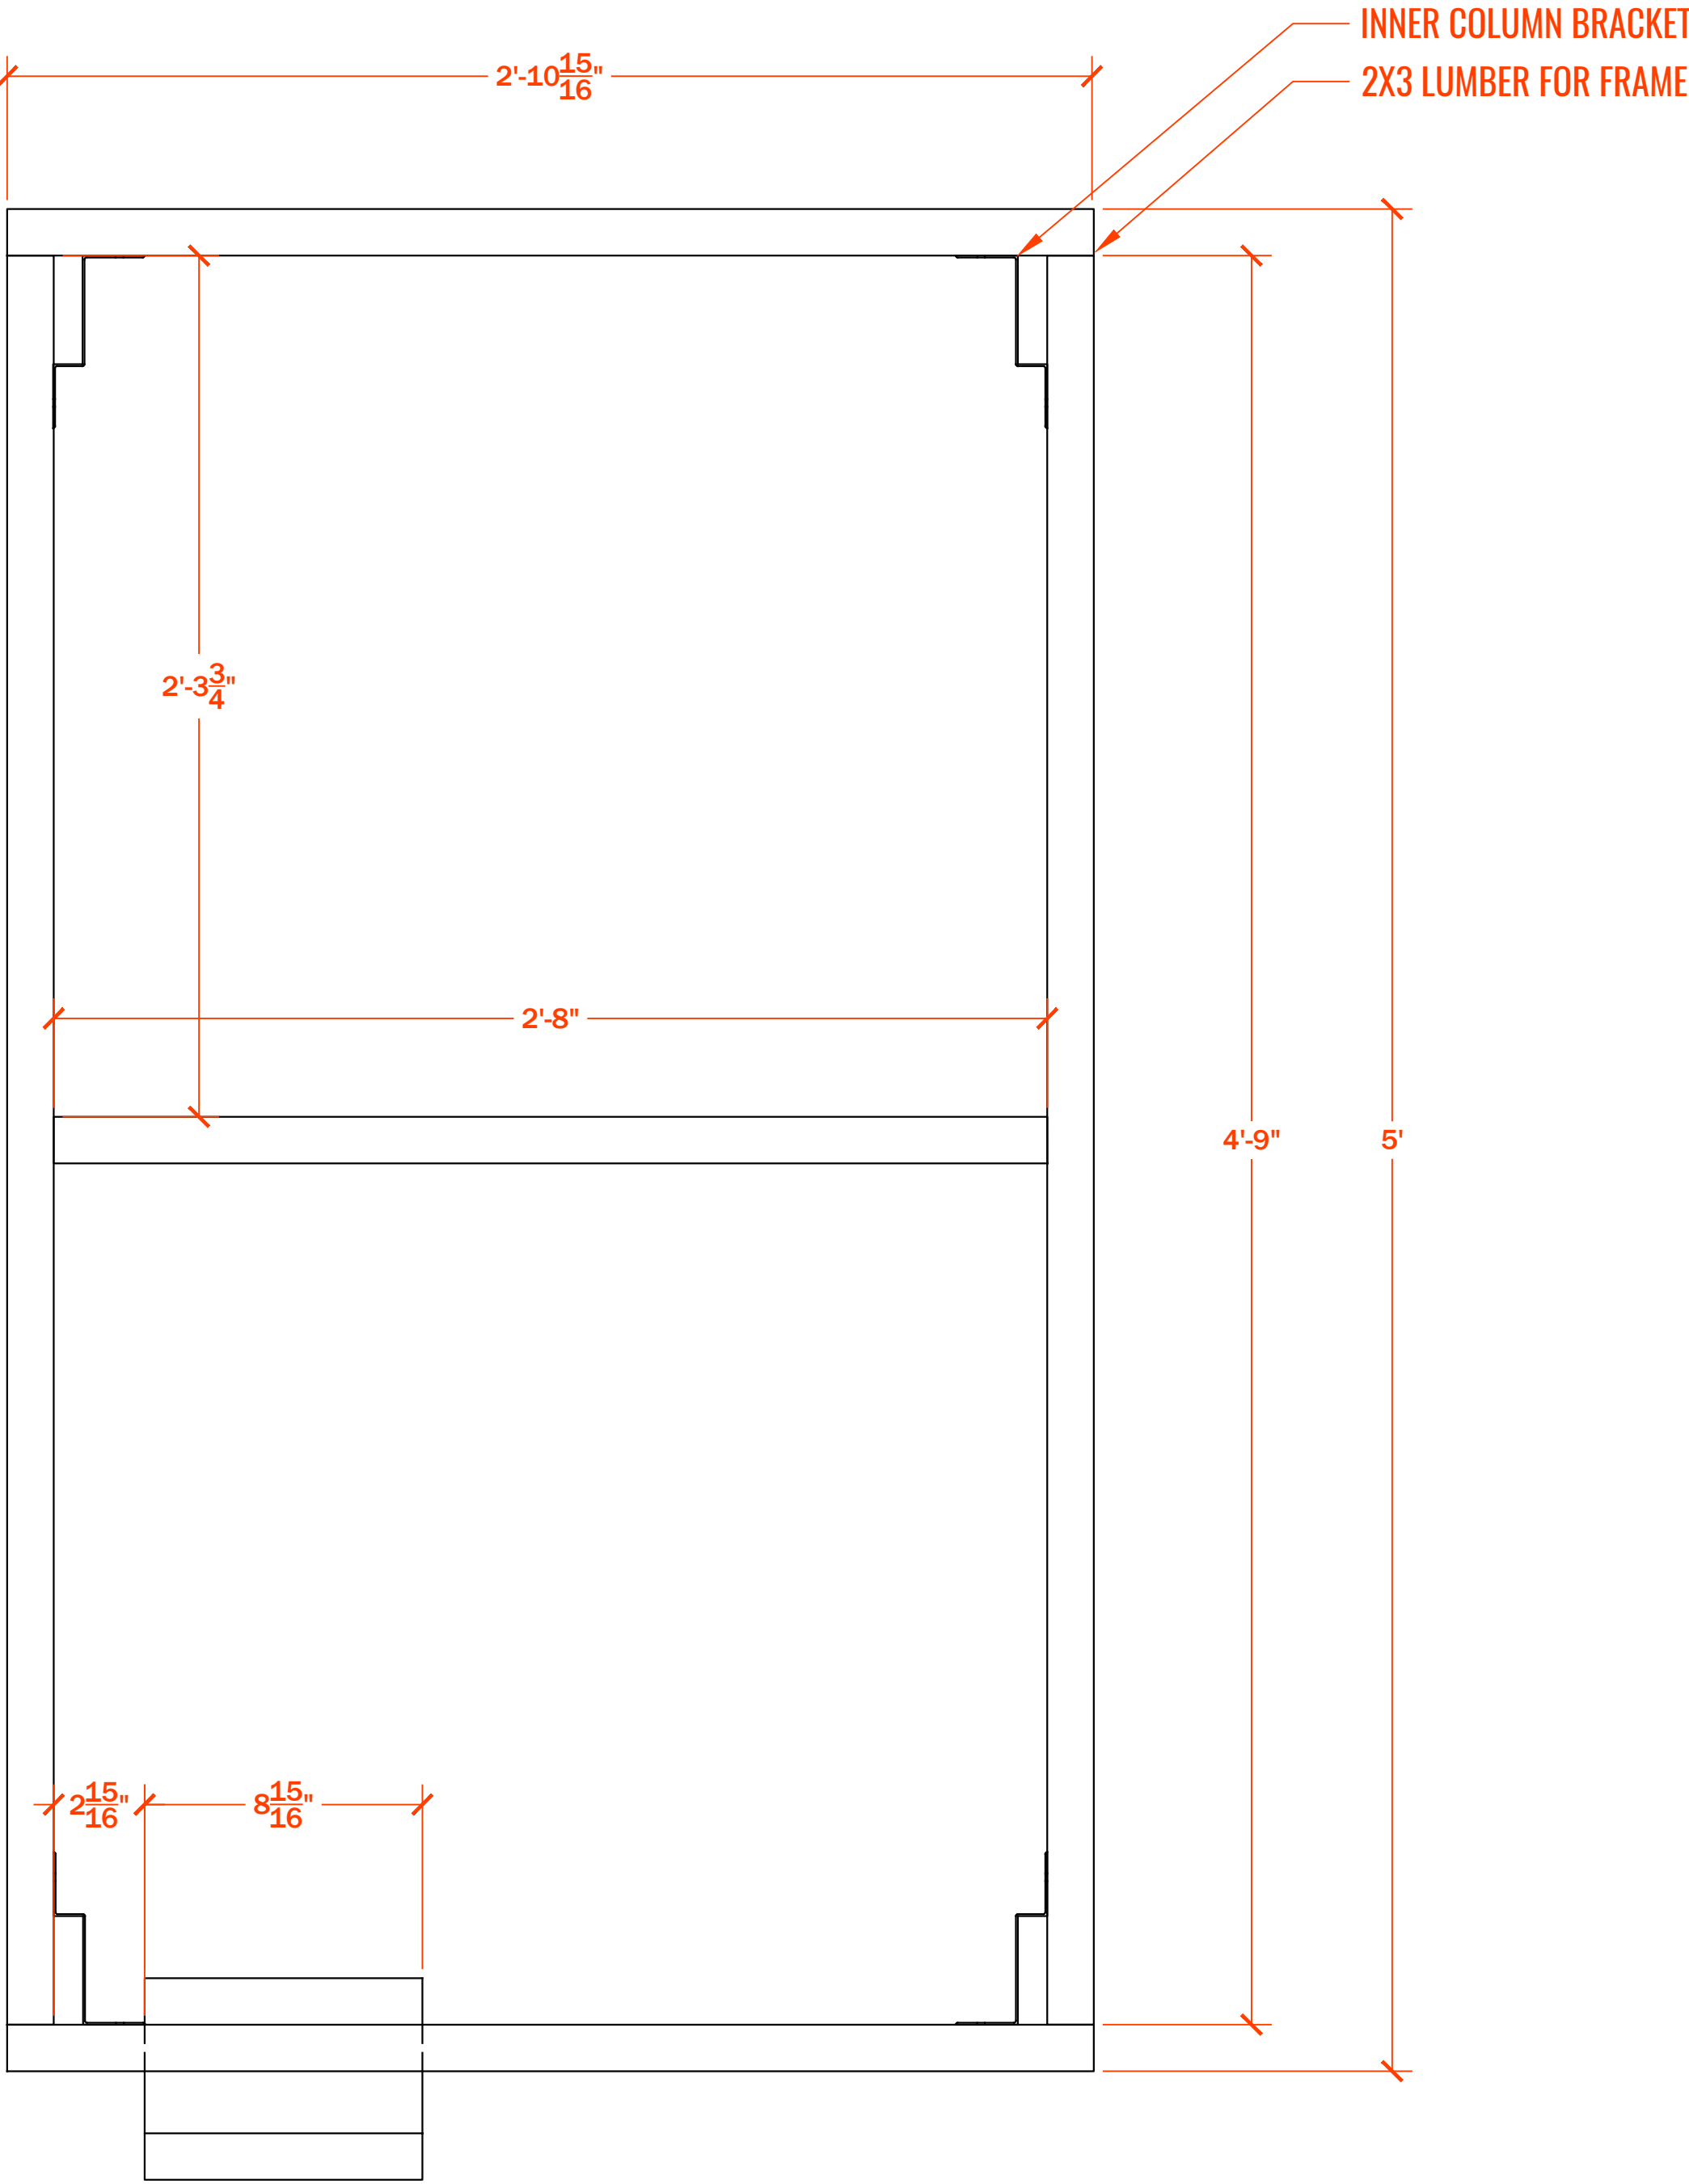


U111

T TOP VIEW
SCALE: 1 : 5

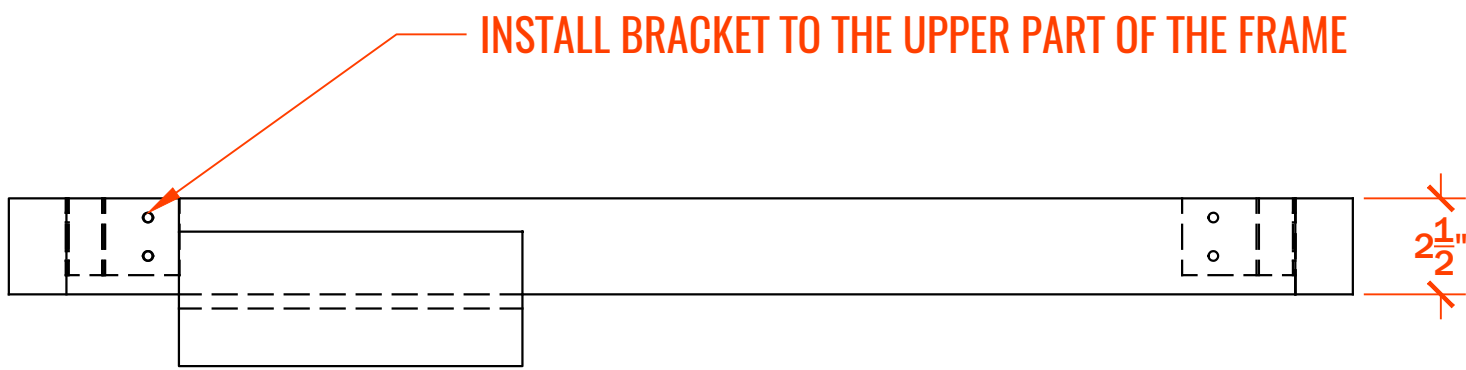


F FRONT VIEW
SCALE: 1 : 5

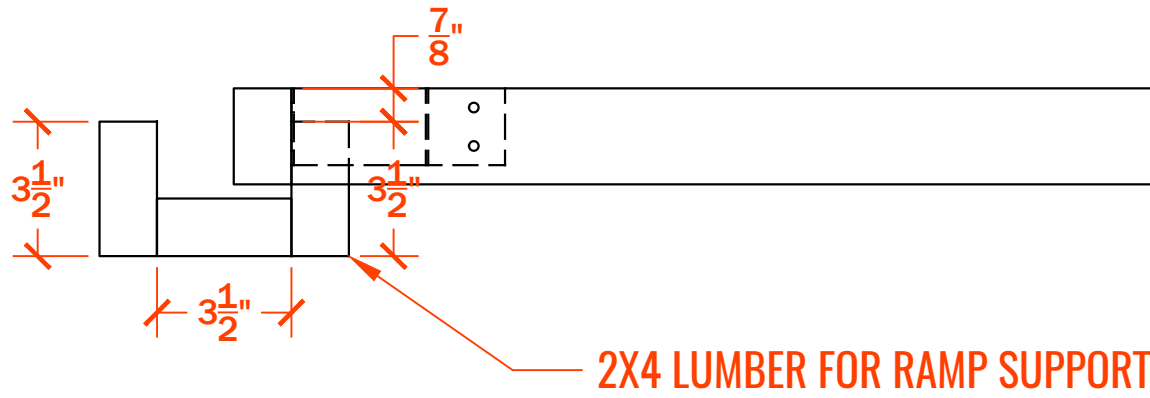


S SIDE VIEW
SCALE: 1 : 5

PA 02 / PA07

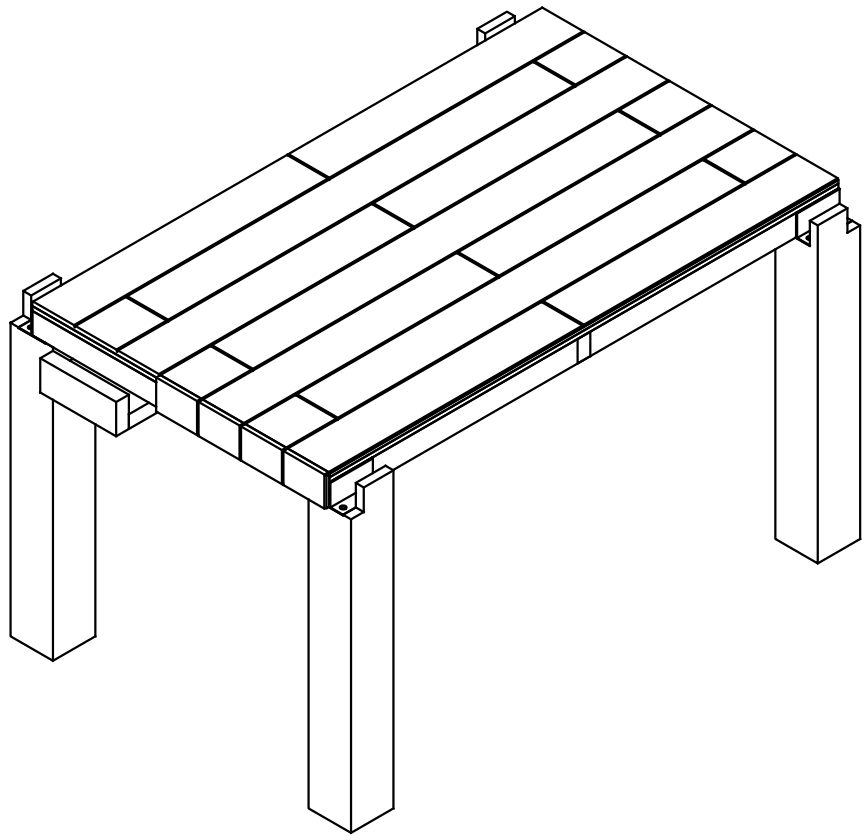

BUILD 2

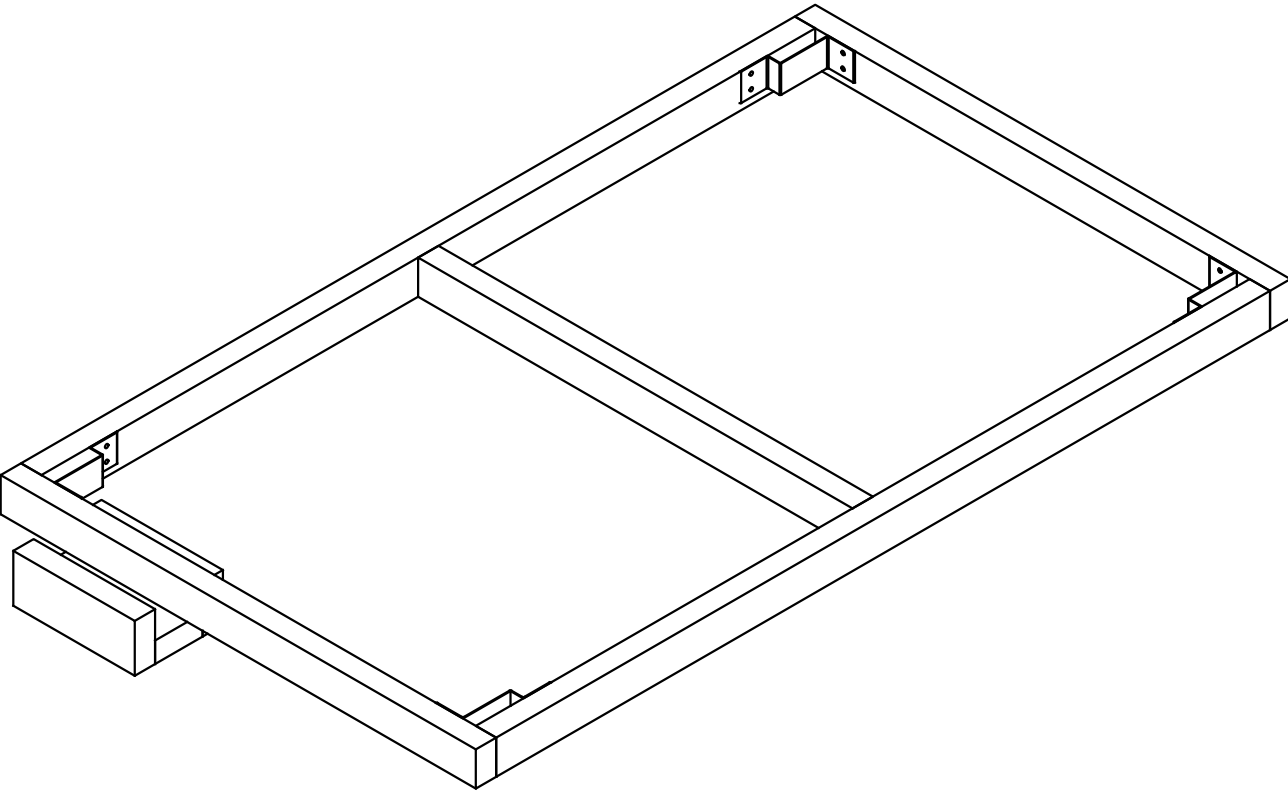

LOGO
GOES HERE.

YOUR ADDRESS © 2019

PROJECT
X RESIDENCE

TOWN, STATE

DATE:	DATE
PROJECT NO.	NO.
REVISION	DATE
1	
2	
3	
4	
5	
6	

NOTES:
1. ALL DIMENSIONS SHOWN ARE TO F.O. STUD UNLESS OTHERWISE NOTED.
2. HOUSE DATUM: X.X' - 0'-0"

NOT FOR CONSTRUCTION




CNC SURFACE

SCALE: X'-1'-0"


A311

DRAWN BY: YOU

PA03 - PA06 FRAME LAYOUT

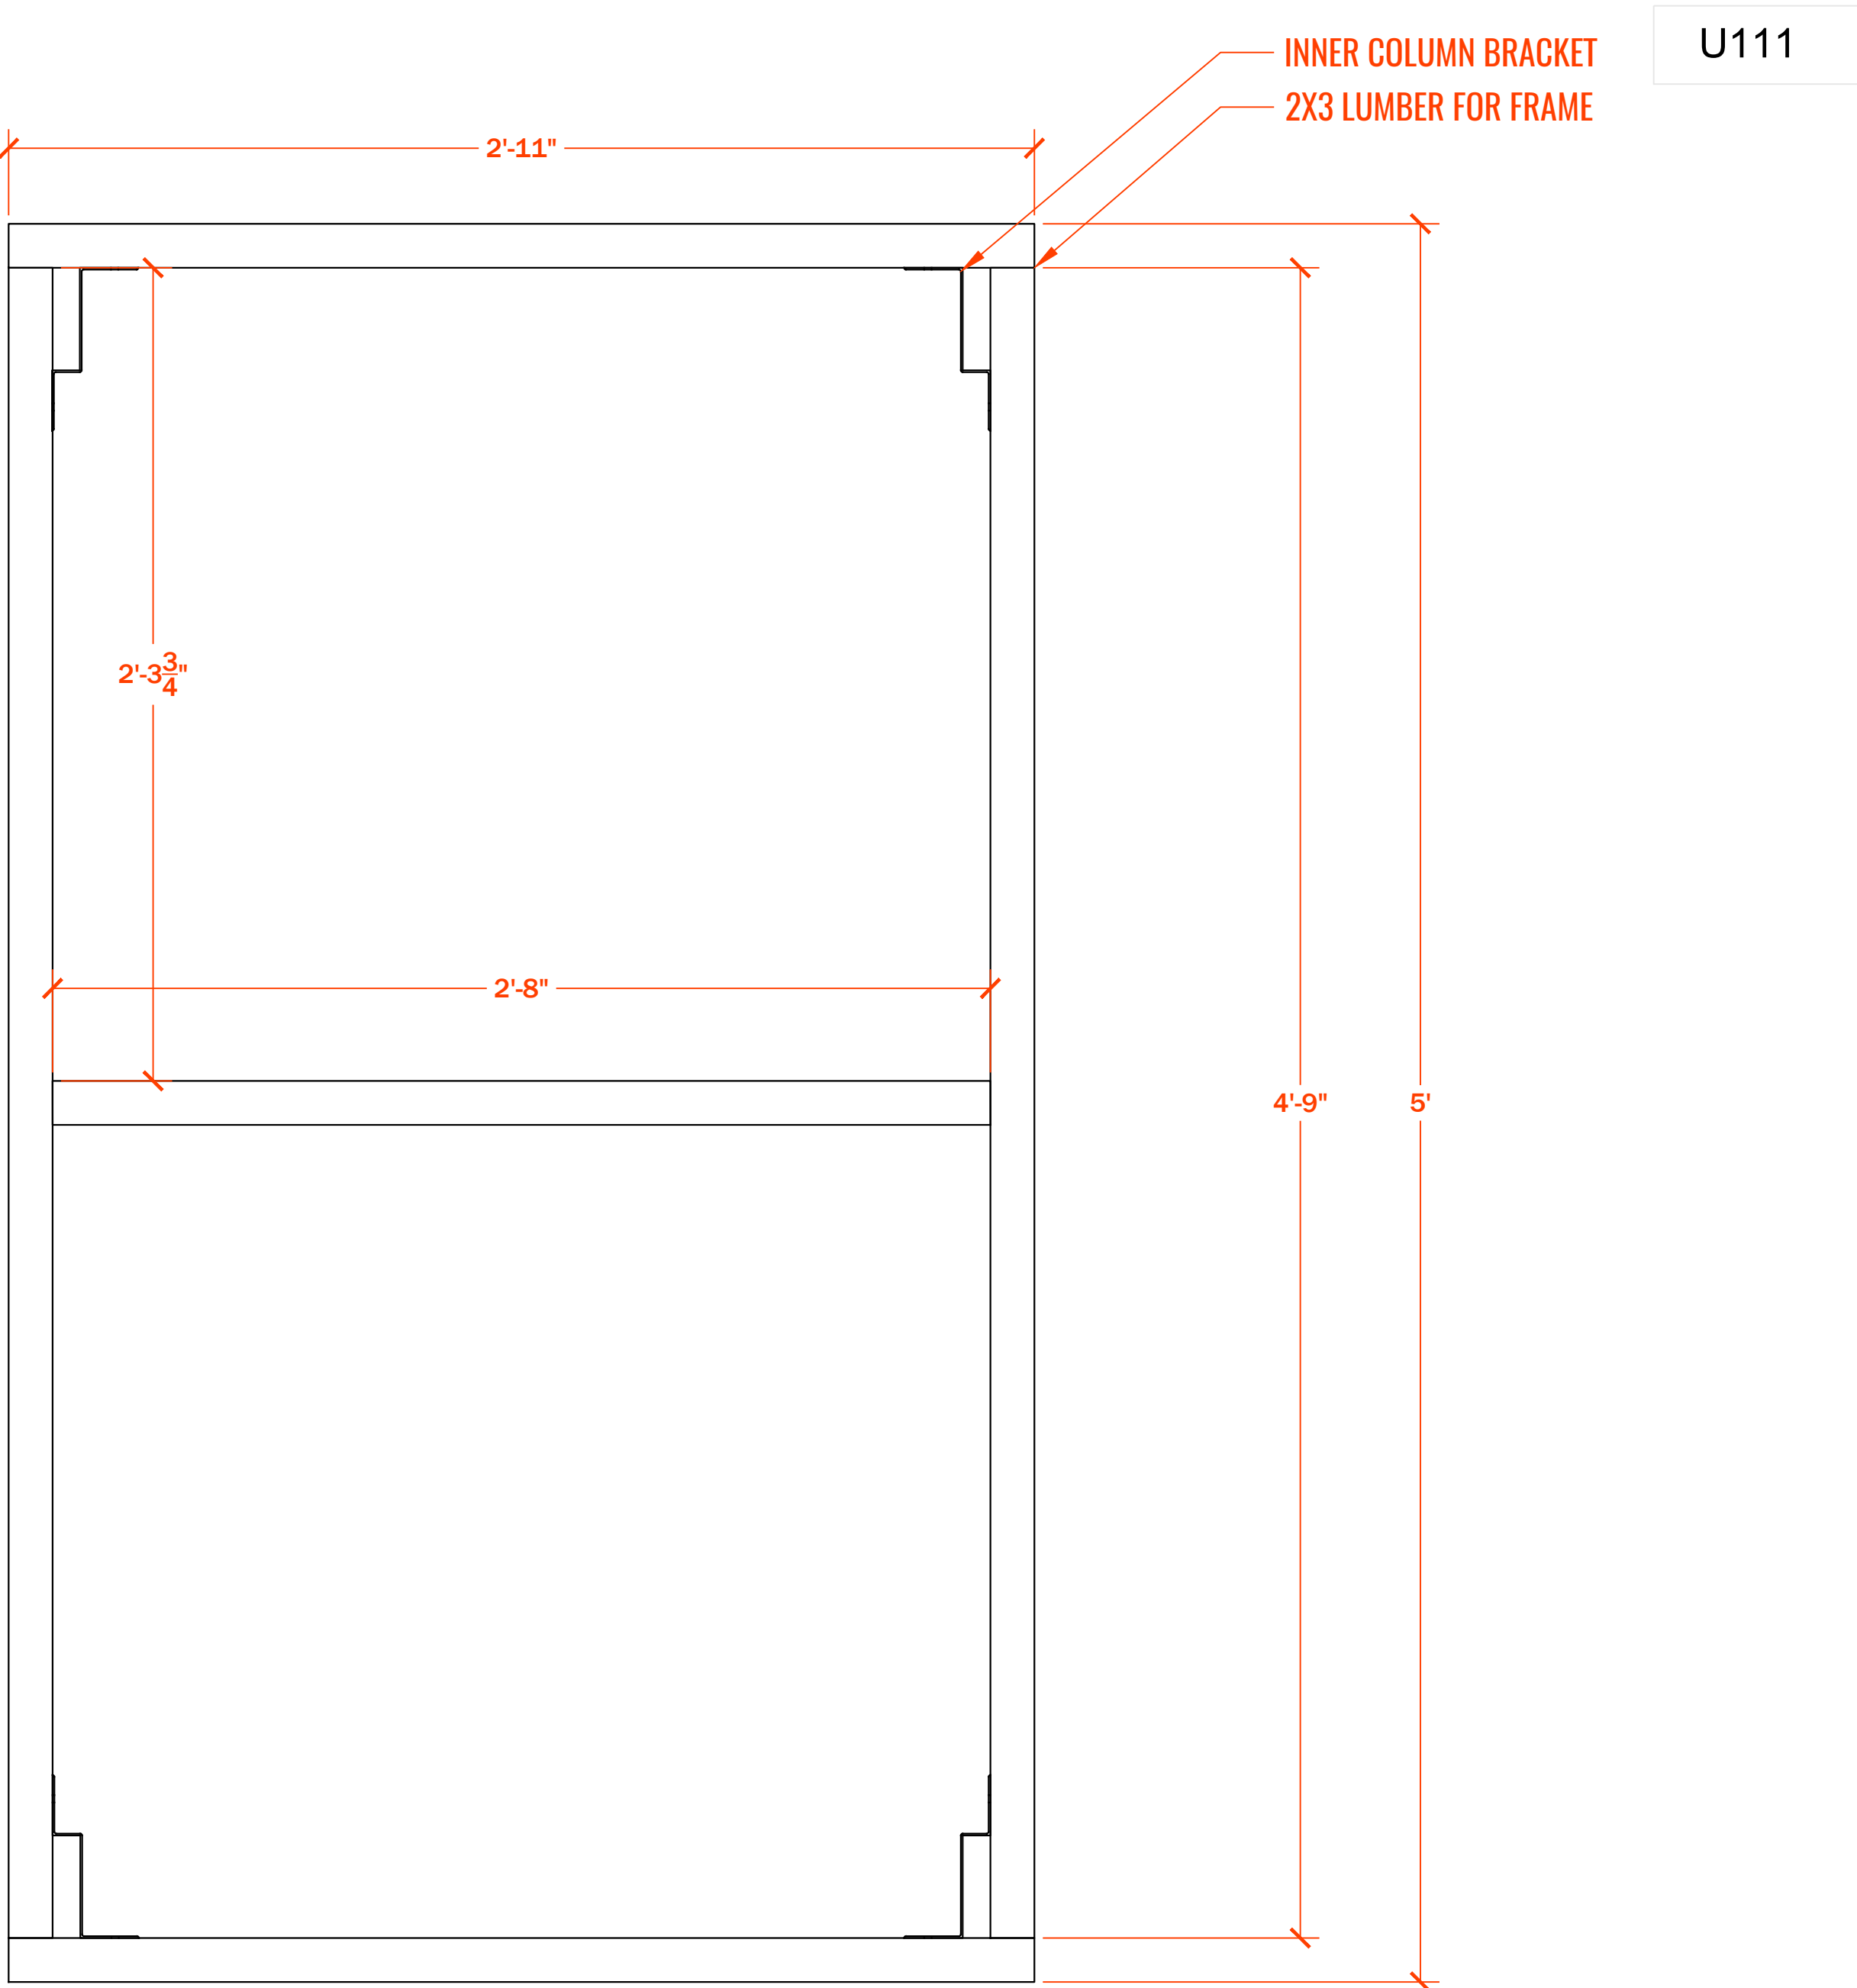


T TOP VIEW
SCALE: 1 : 5

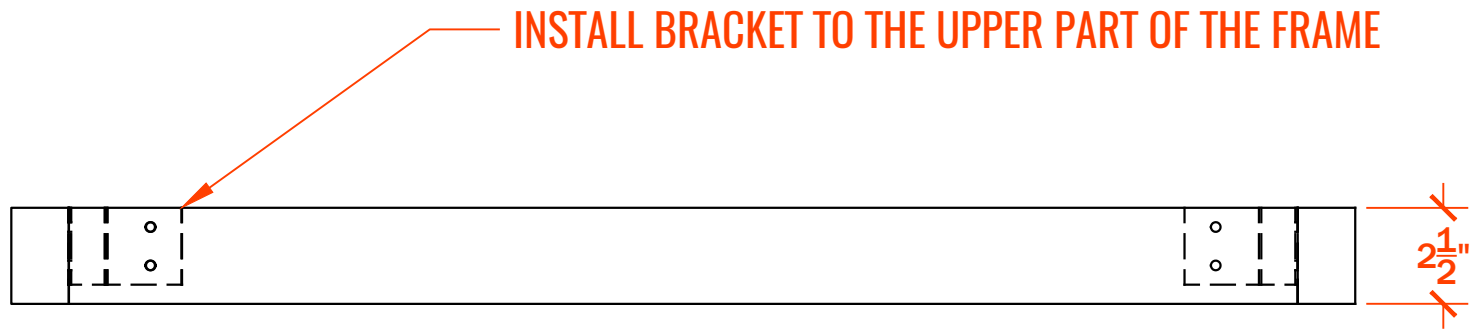


F FRONT VIEW
SCALE: 1 : 5

PA 03 - PA06

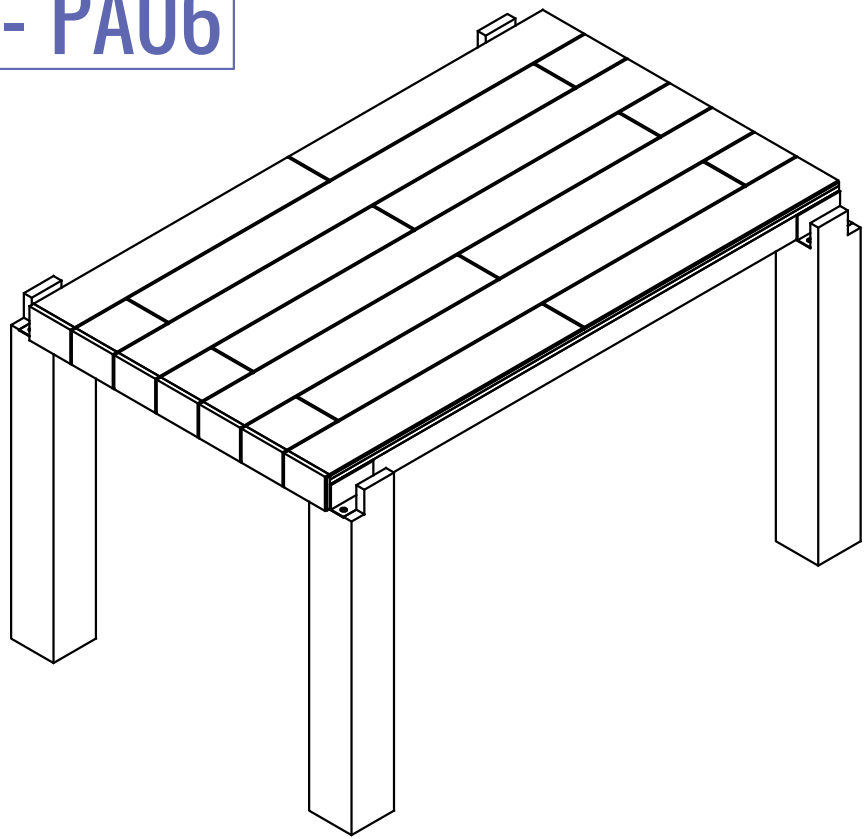

BUILD 4

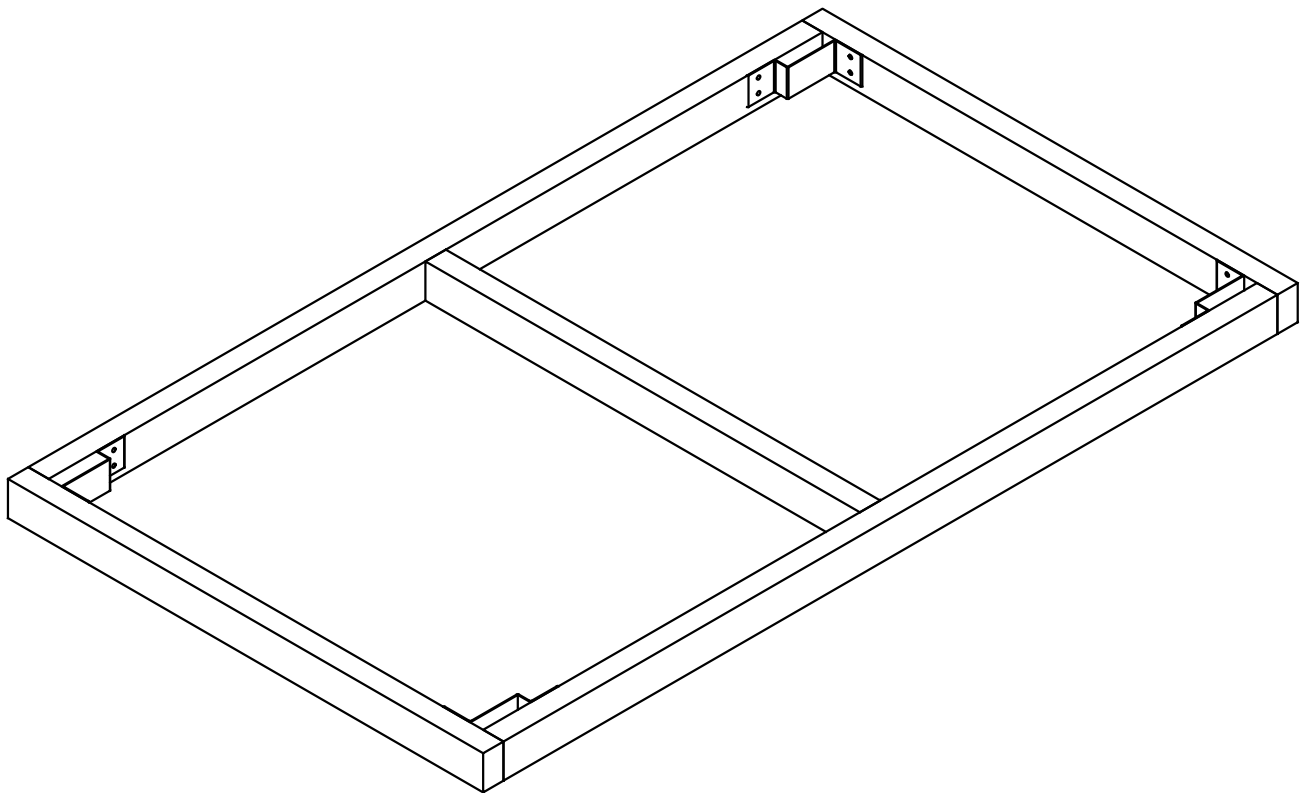

LOGO
GOES HERE.


YOUR ADDRESS © 2019

PROJECT
X RESIDENCE

TOWN, STATE	
DATE, PROJECT NO.	DATE NO.
REVISION	DATE
1	
2	
3	
4	
5	
6	

NOTES:
1. ALL DIMENSIONS SHOWN ARE TO F.O. STUD UNLESS OTHERWISE NOTED.
2. HOUSE DATUM: X.X' - 0'-0"

NOT FOR CONSTRUCTION

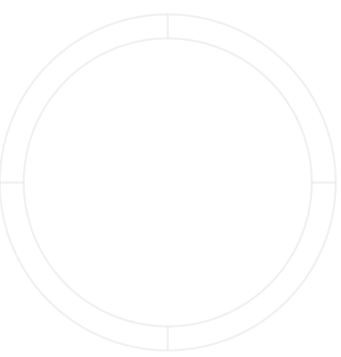


CNC SURFACE

SCALE: X'-1'-0"




A312

DRAWN BY: YOU

ZONE B LAY OUT

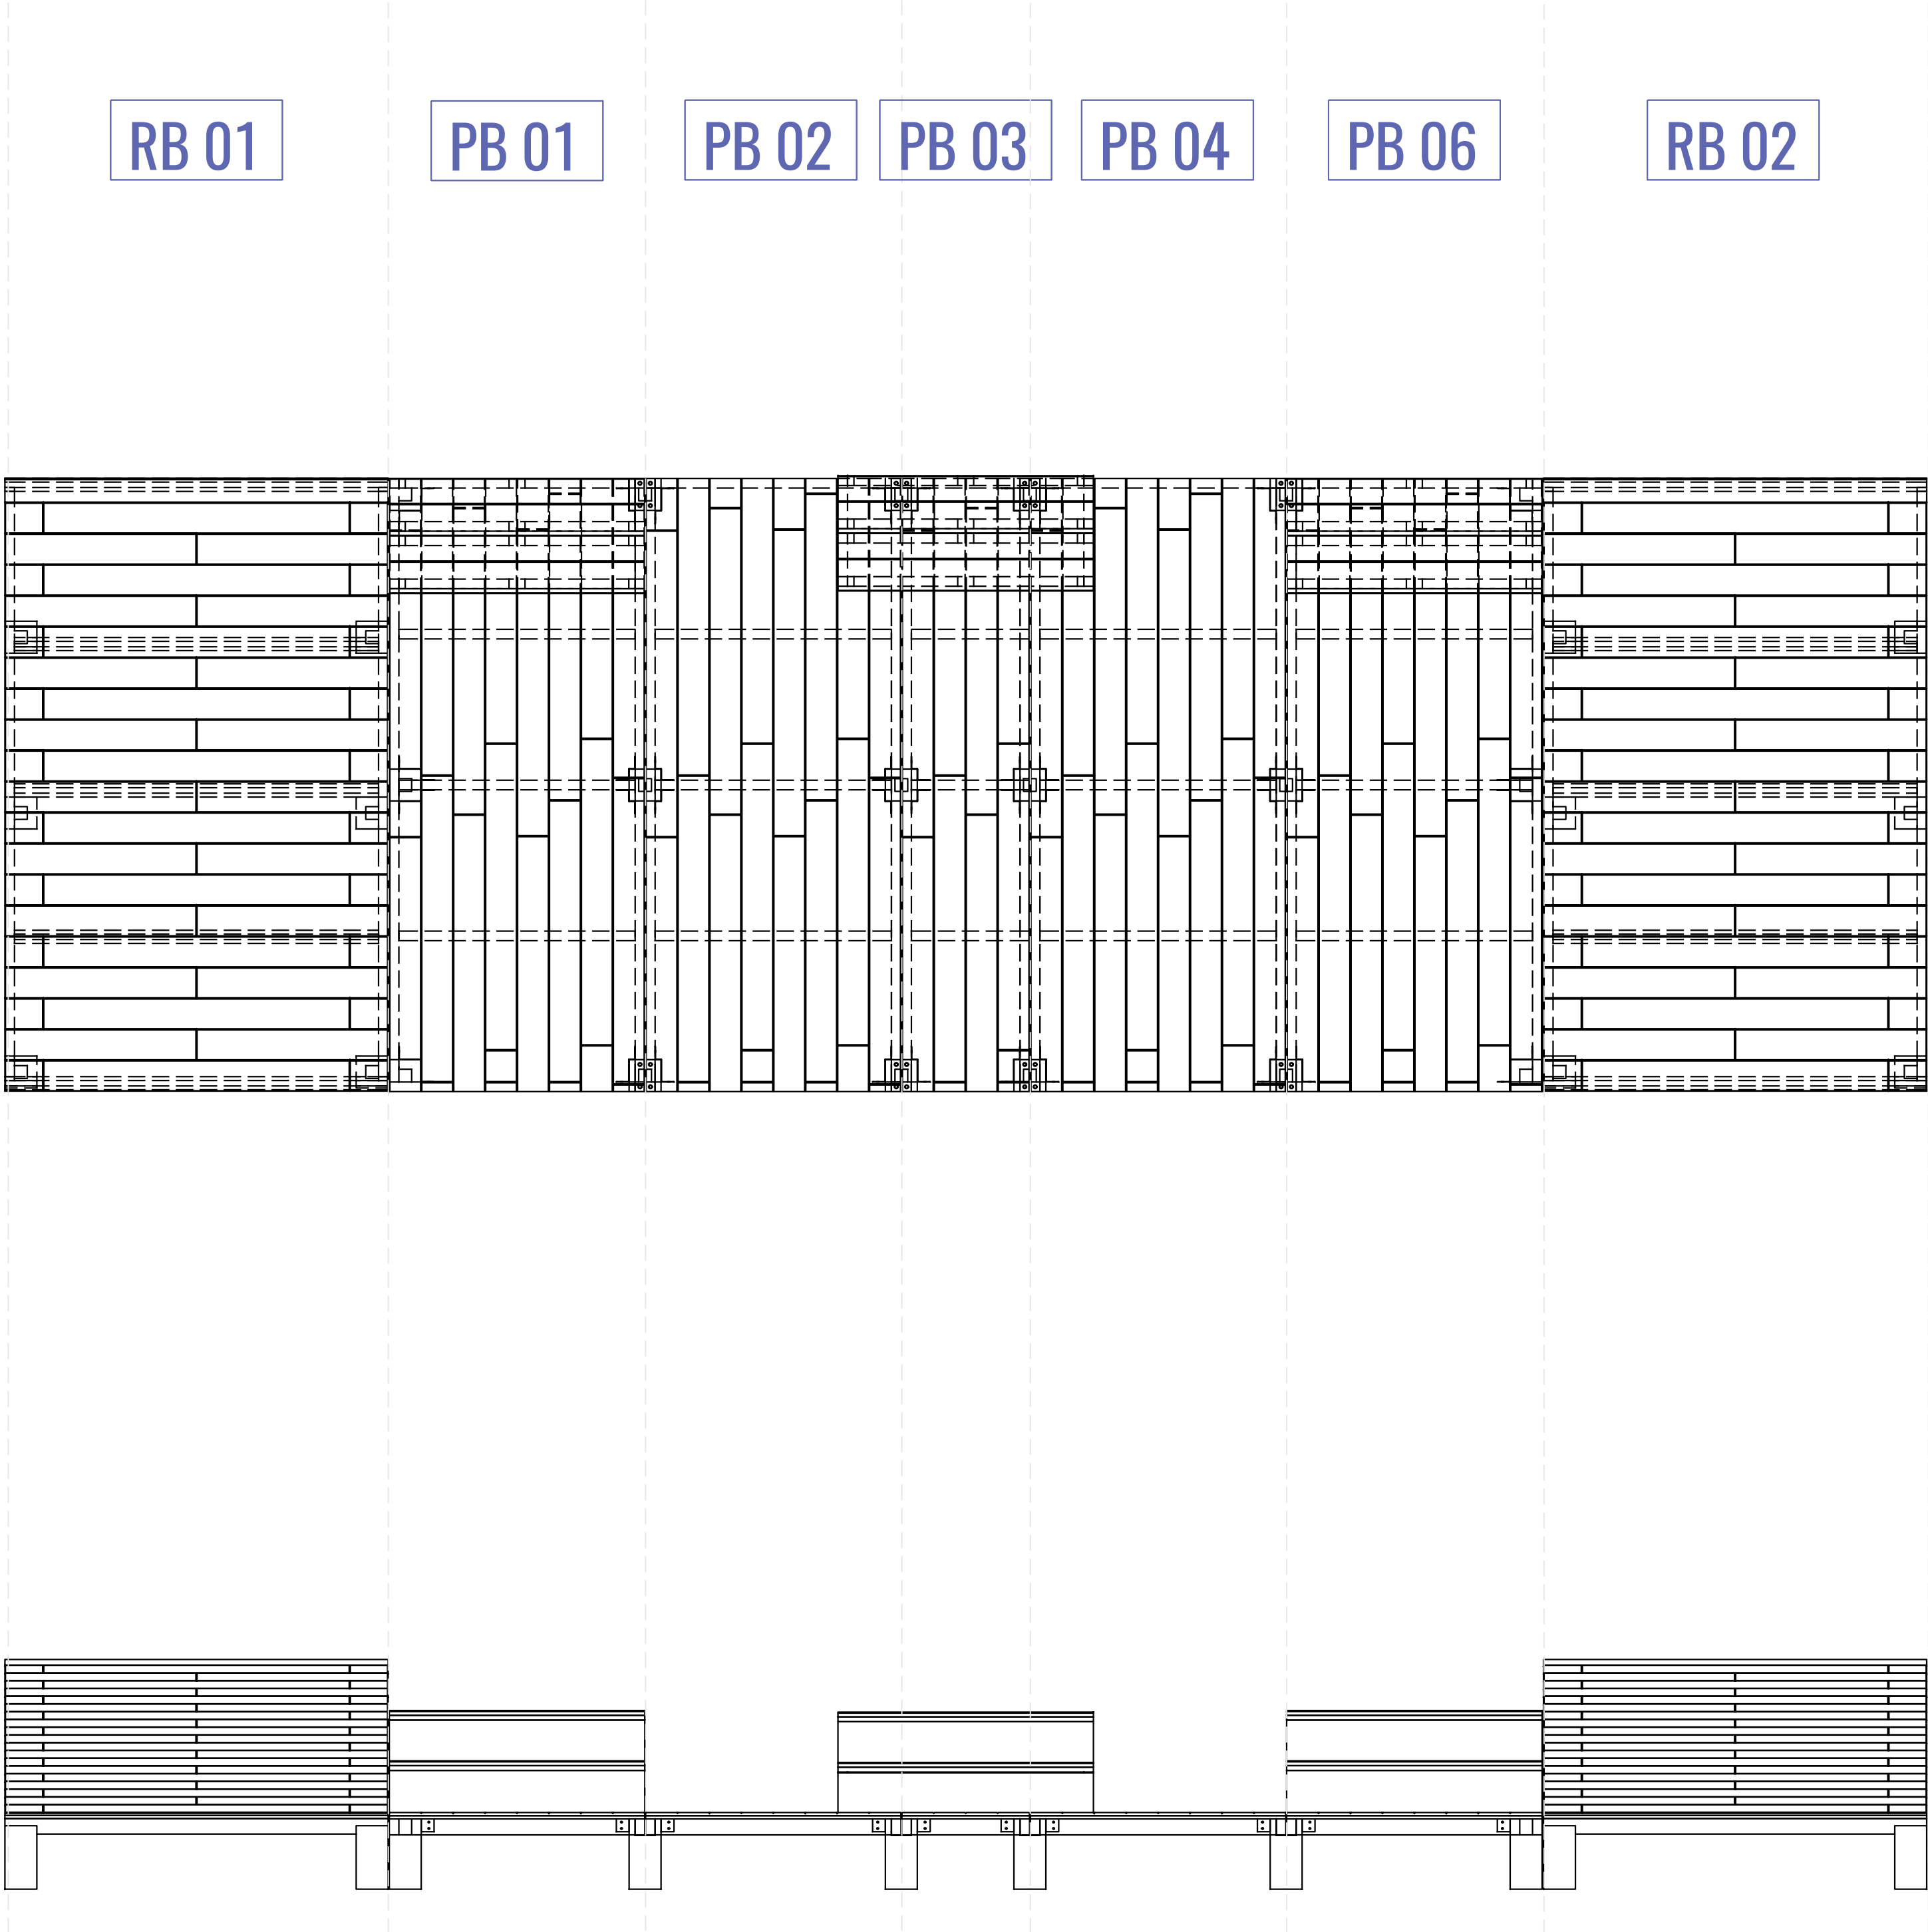

ZONE B

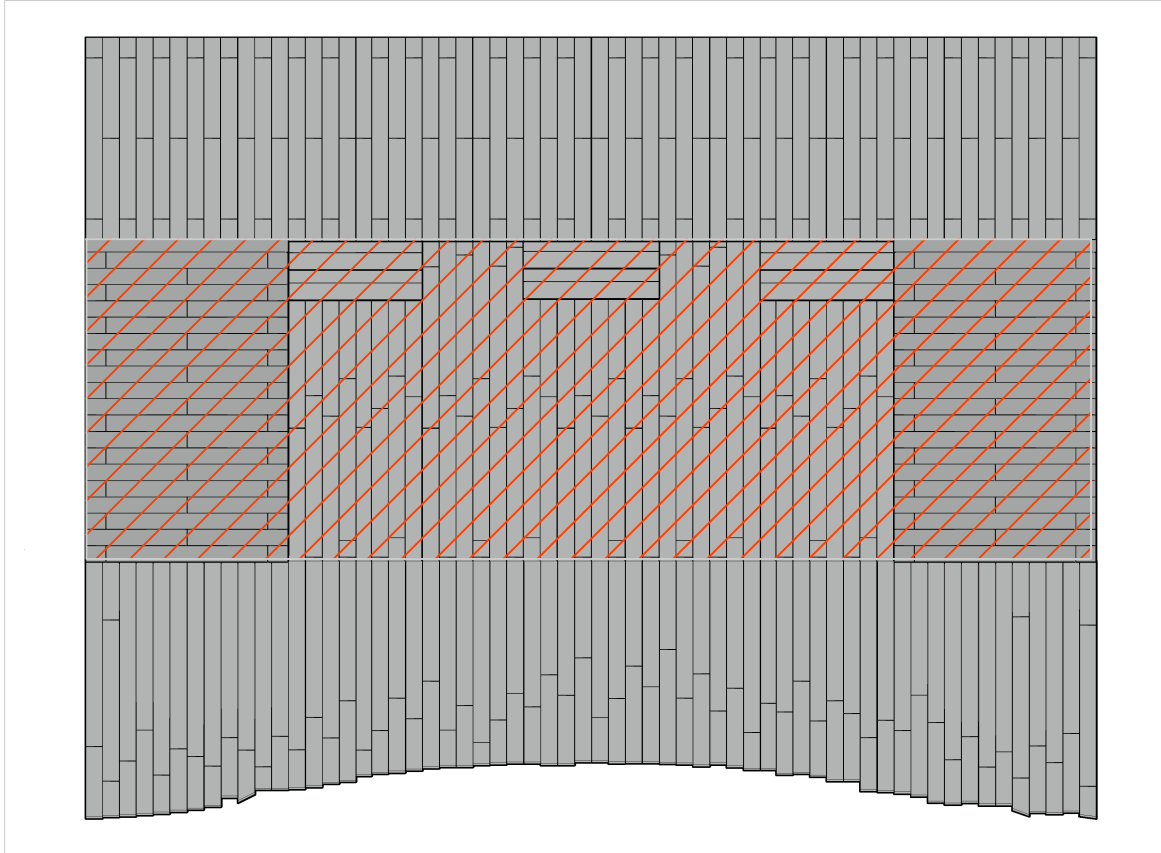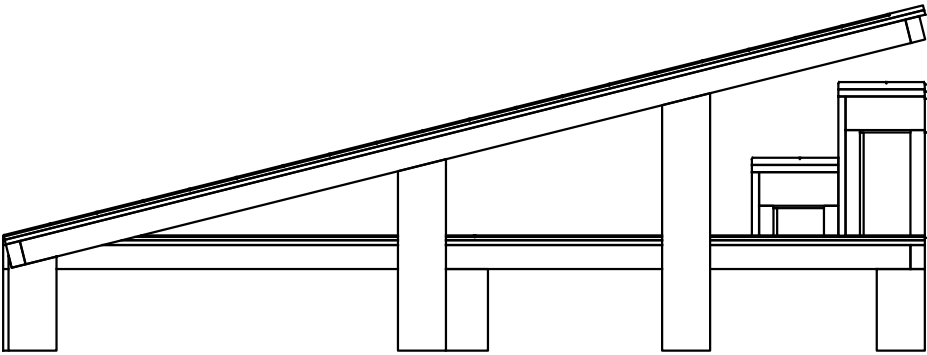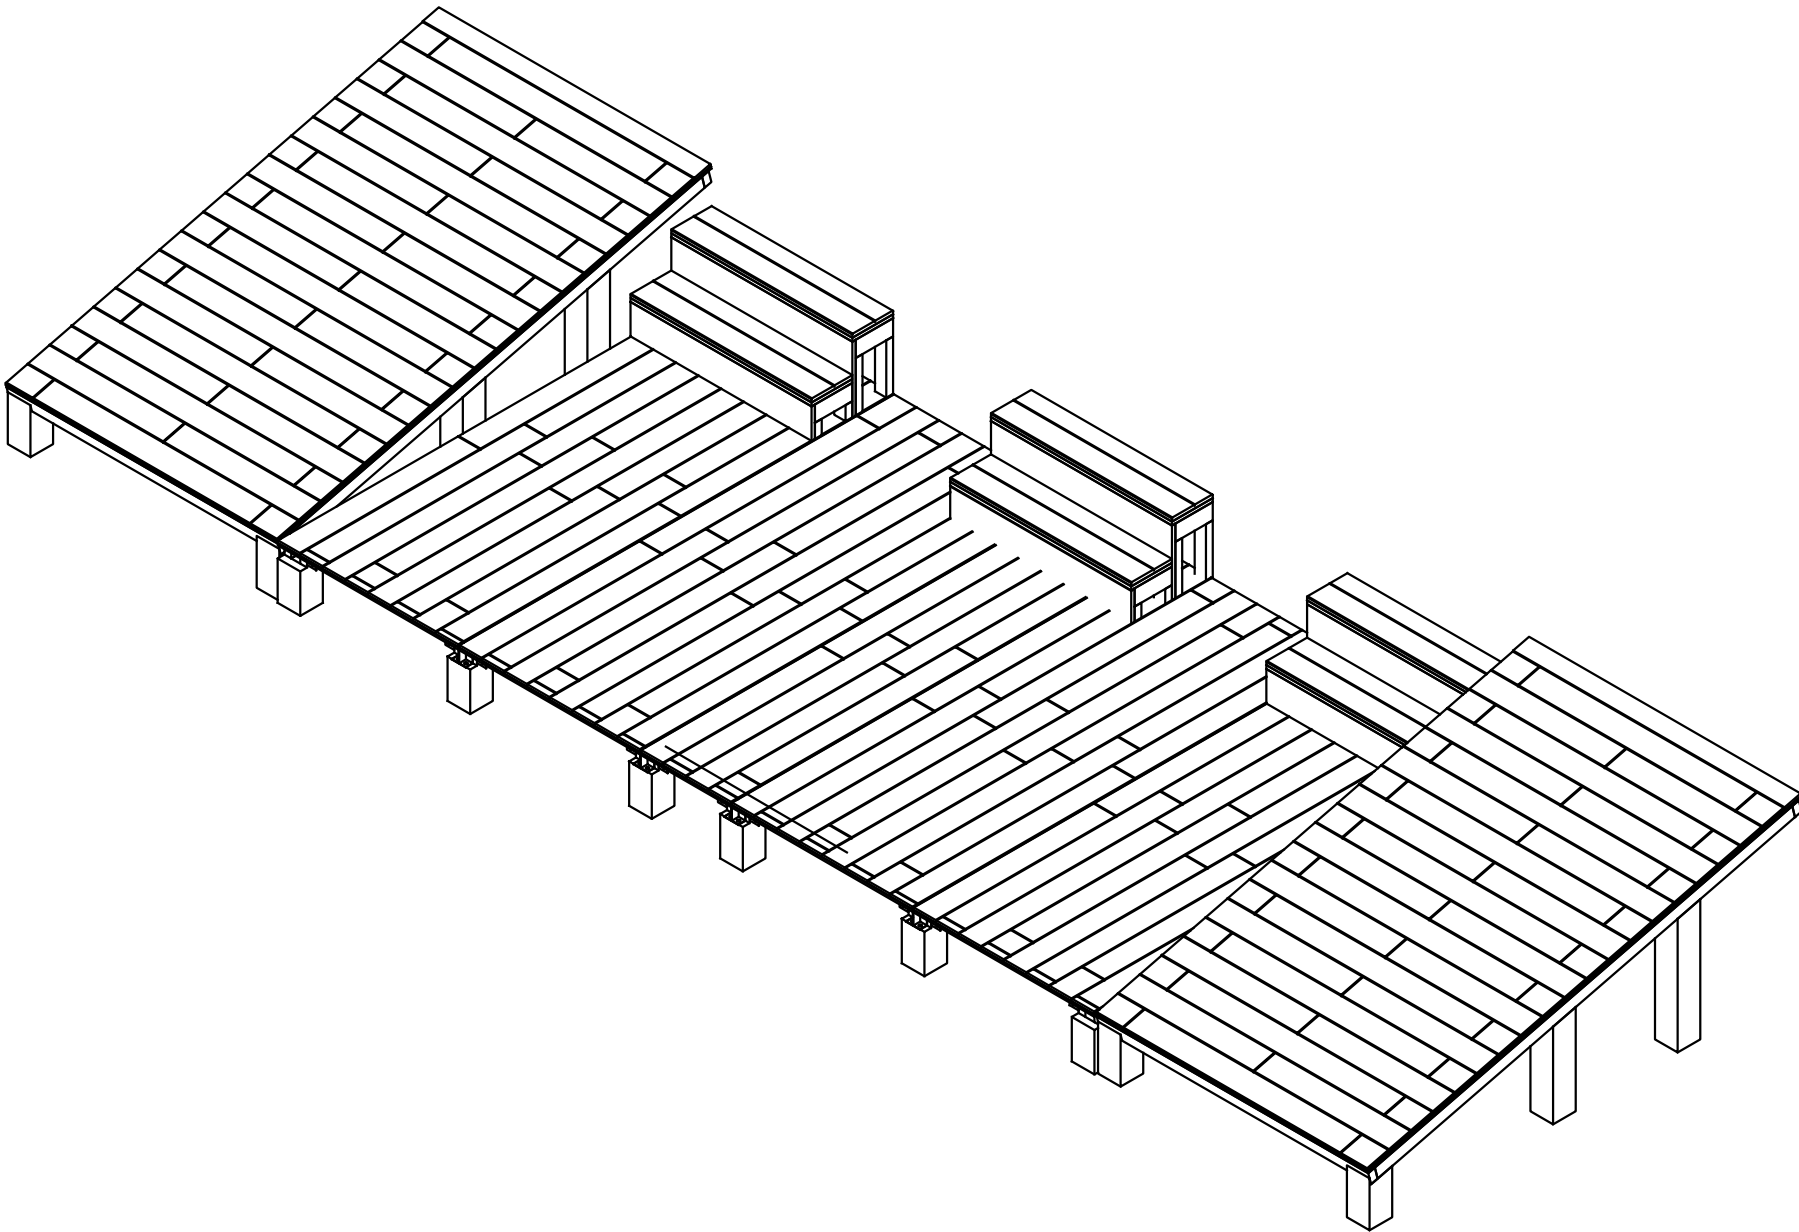

LOGO
GOES HERE.

YOUR ADDRESS © 2019


PROJECT
X RESIDENCE

TOWN, STATE

DATE:	DATE
PROJECT NO.	NO.
REVISION	DATE
1	
2	
3	
4	
5	
6	

NOTES:
1. ALL DIMENSIONS SHOWN ARE TO
F.O. STUD UNLESS OTHERWISE
NOTED.
2. HOUSE DATUM: X.X' - 0'-0"

NOT FOR CONSTRUCTION

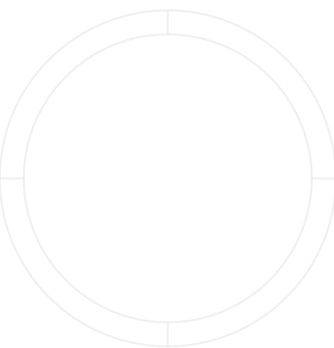



CNC SURFACE

SCALE: X'-1'-0"


B1.1

DRAWN BY: YOU

RAMP LAY OUT

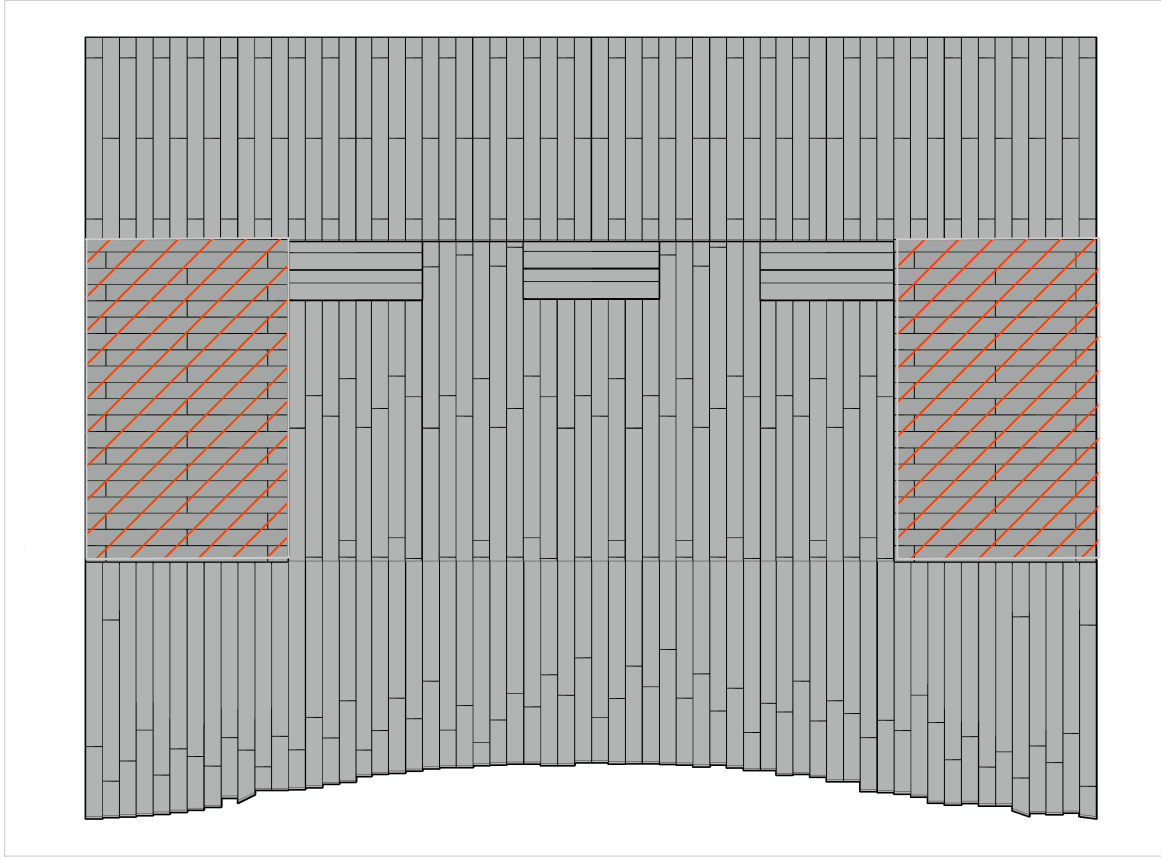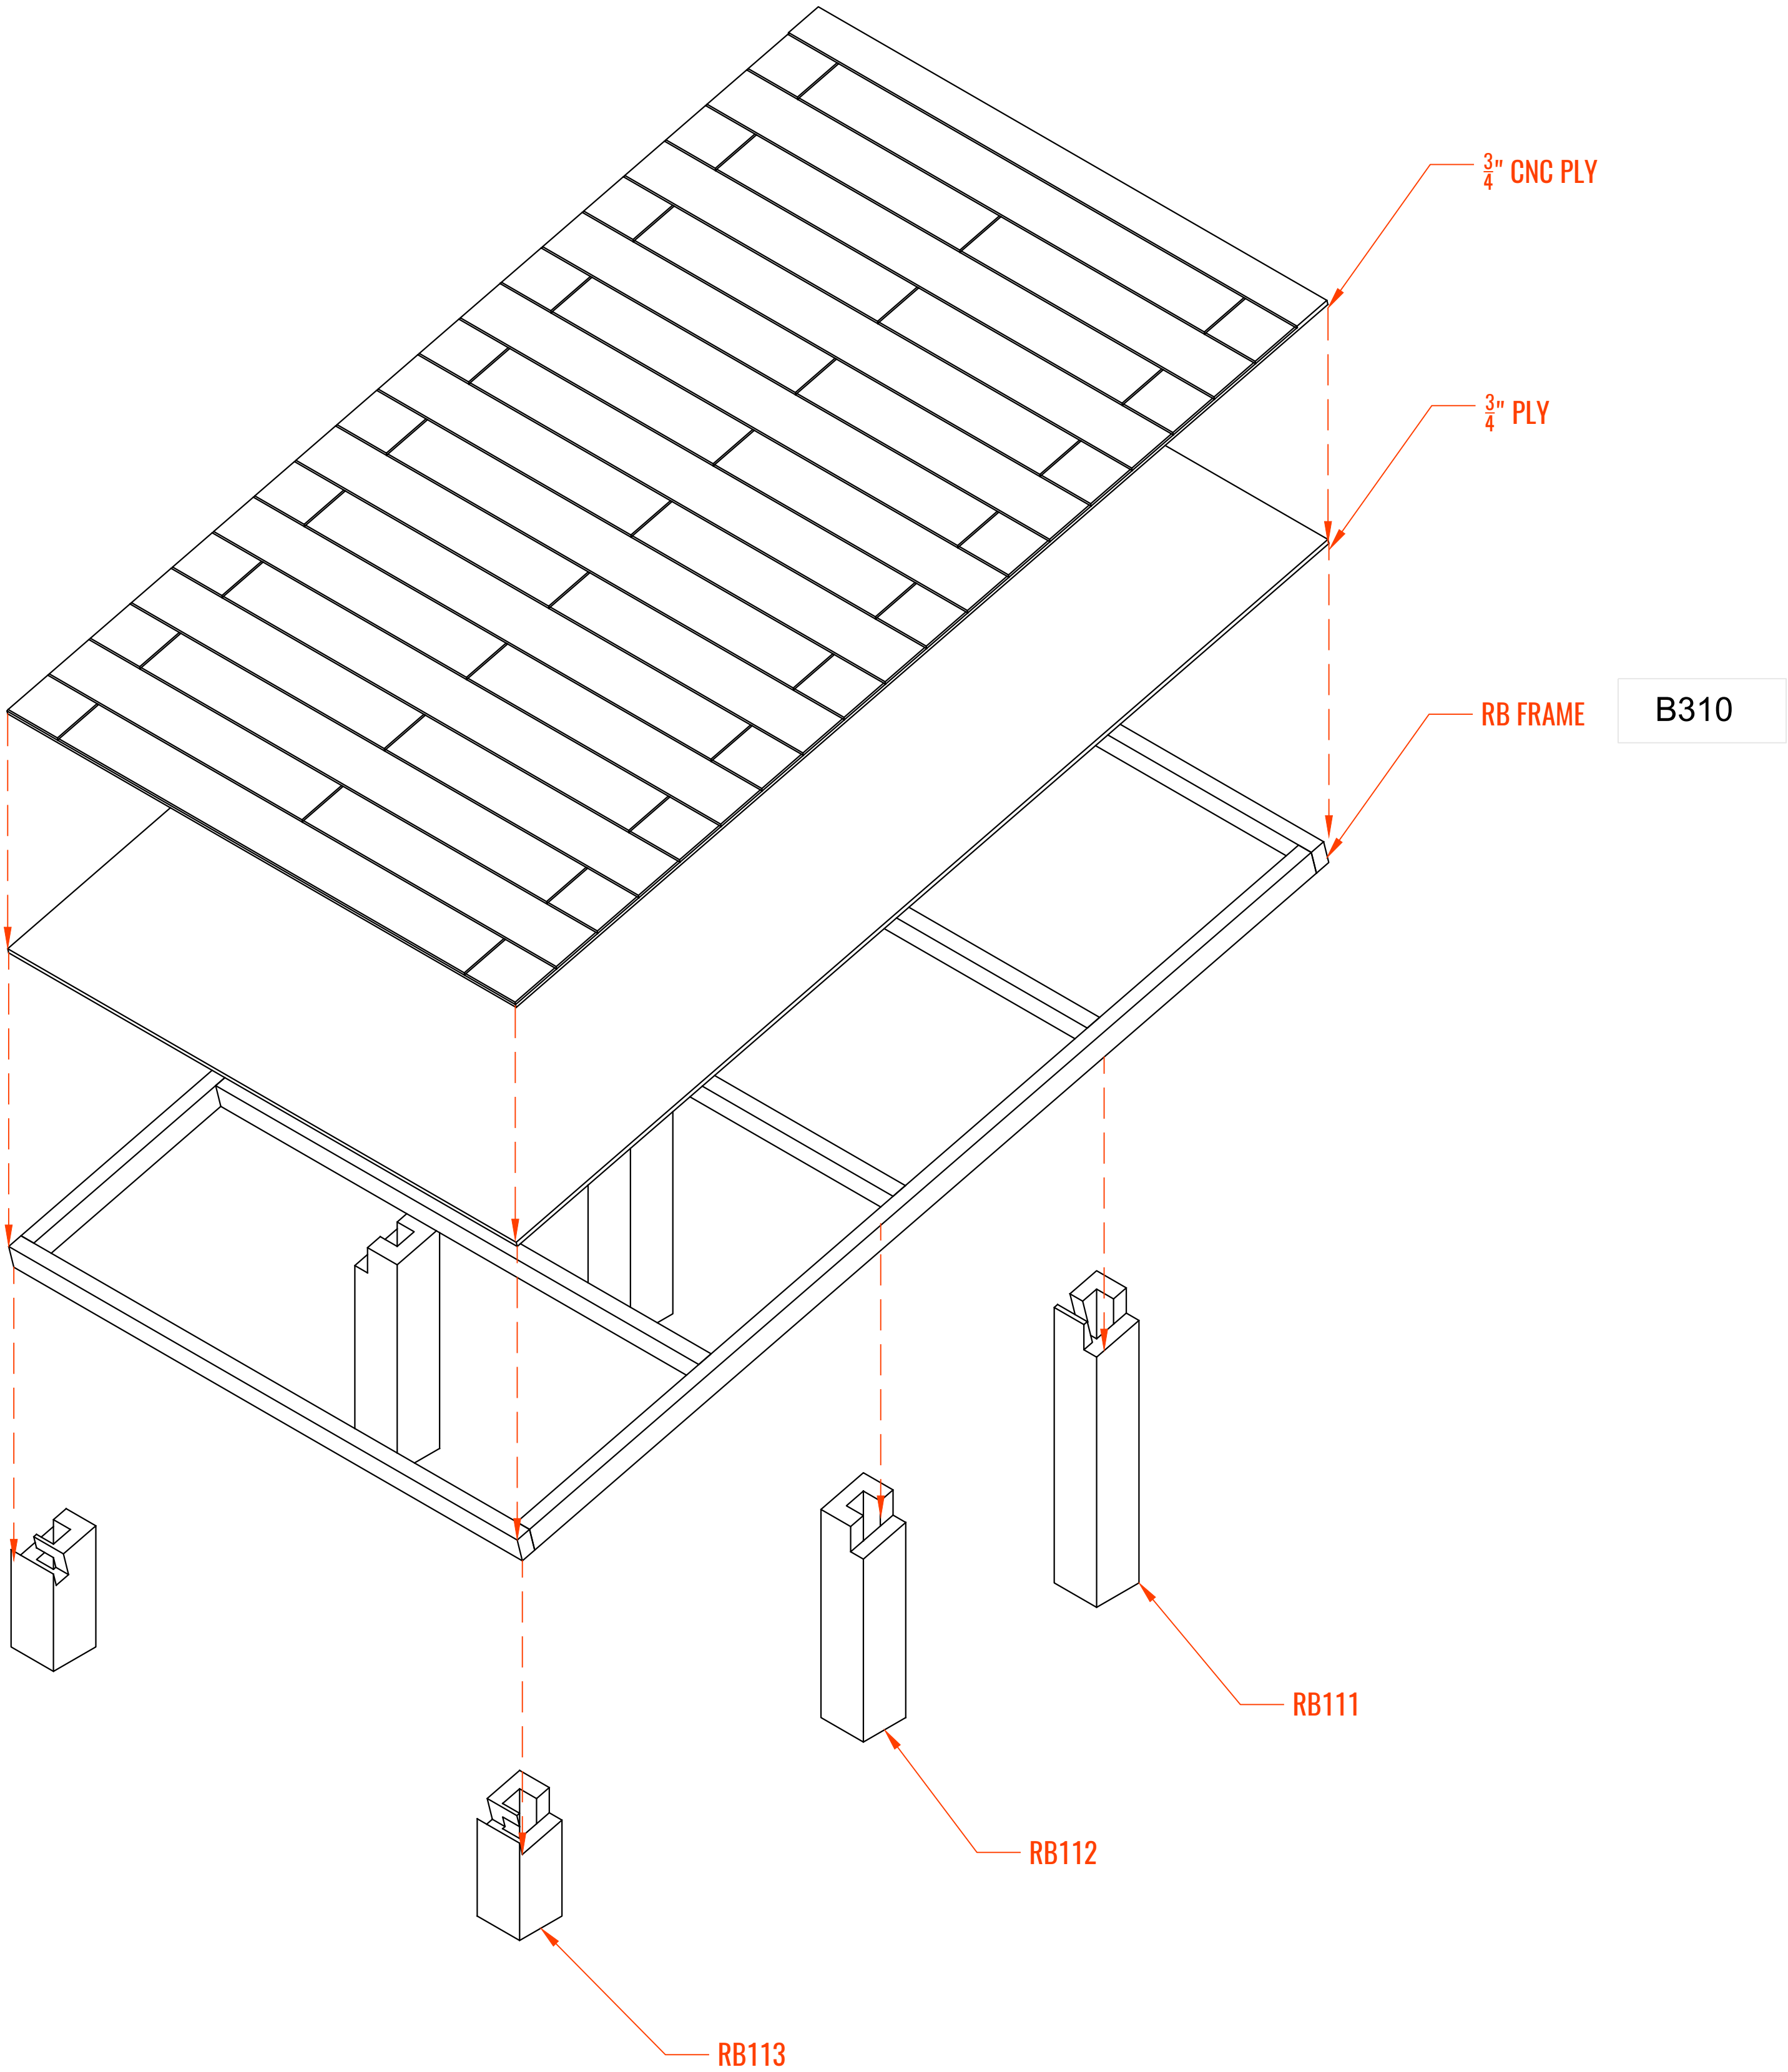

BUILD 2

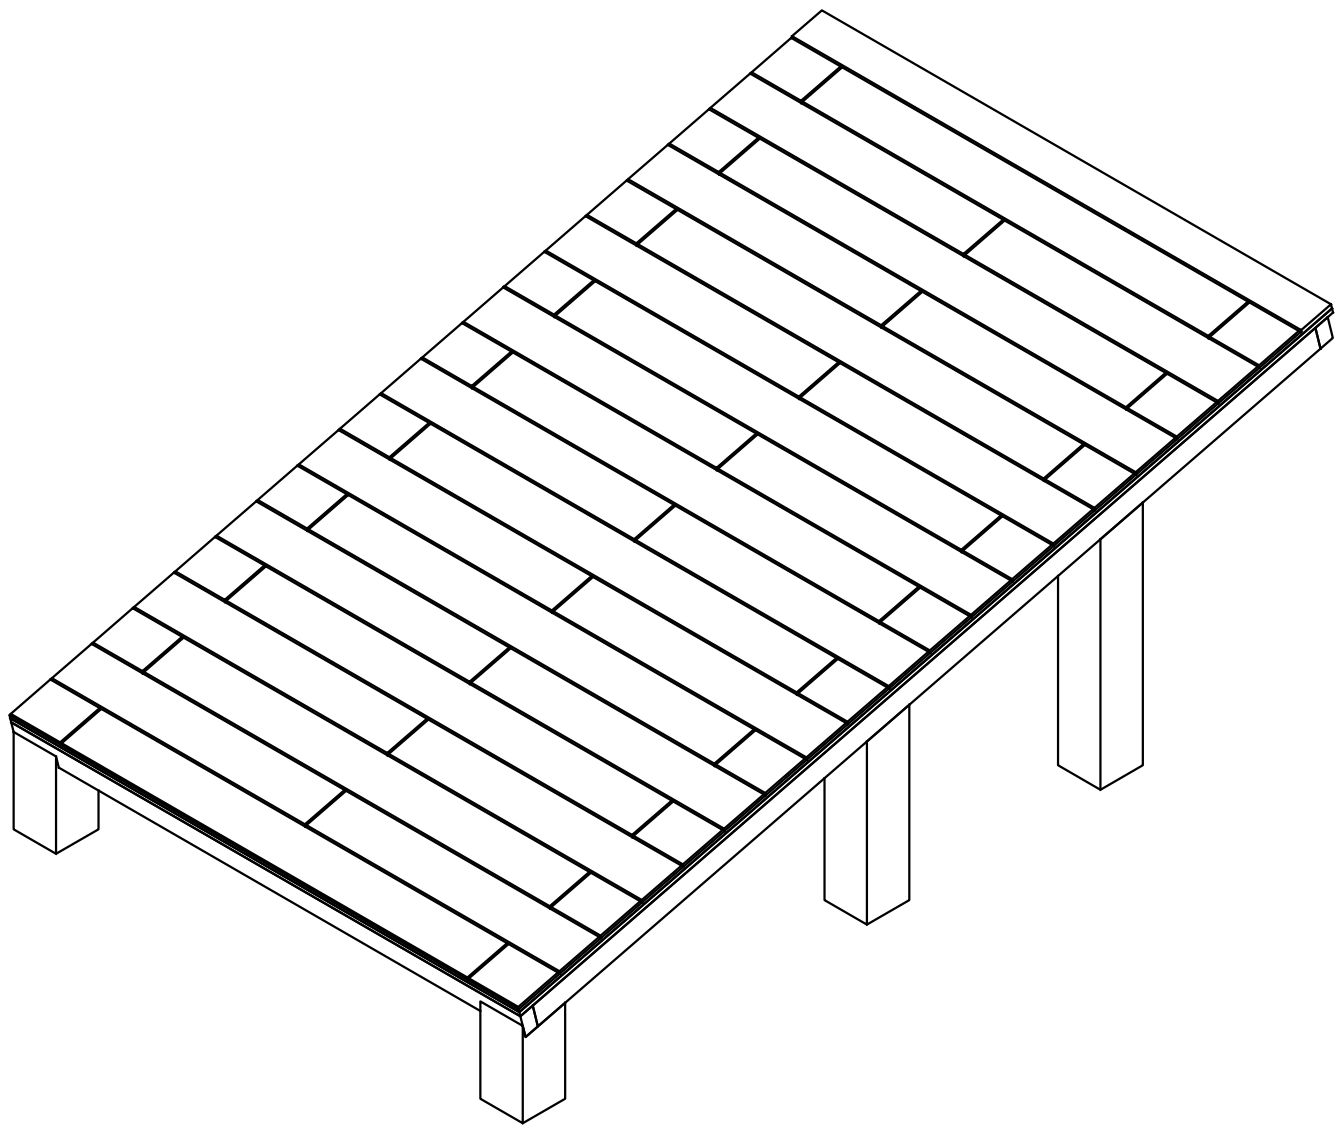

LOGO
GOES HERE.


YOUR ADDRESS © 2019

PROJECT
X RESIDENCE

TOWN, STATE	
DATE:	DATE
PROJECT NO.	NO.
REVISION	DATE
1	
2	
3	
4	
5	
6	

NOTES:
1. ALL DIMENSIONS SHOWN ARE TO F.O. STUD UNLESS OTHERWISE NOTED.
2. HOUSE DATUM: X.X' - 0'-0"

NOT FOR CONSTRUCTION

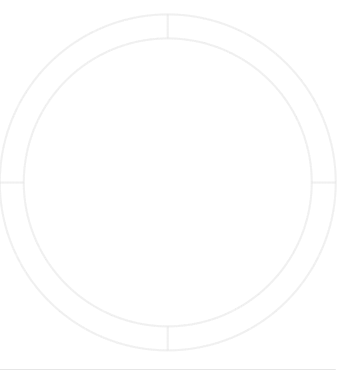



CNC SURFACE

SCALE: X'-1'-0"


B1.2

DRAWN BY: YOU

PB01/PB02/PB04/PB05 LAY OUT

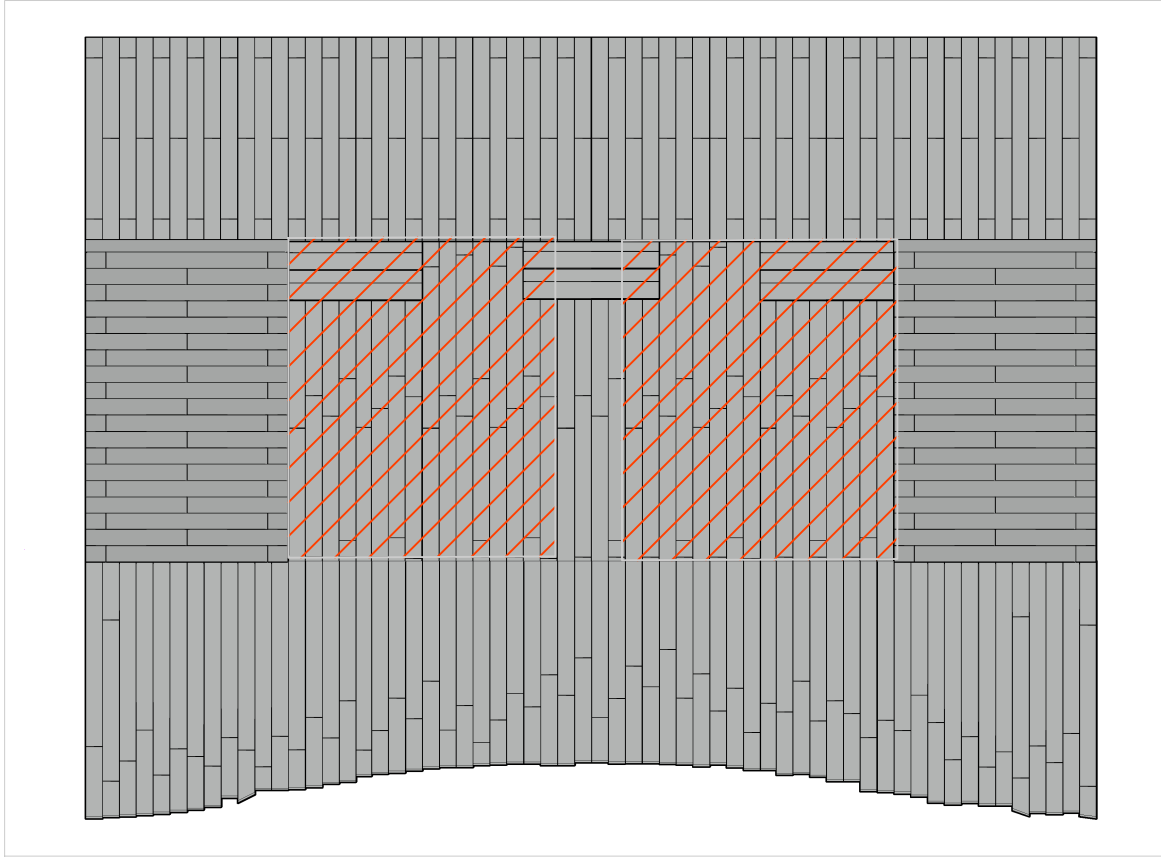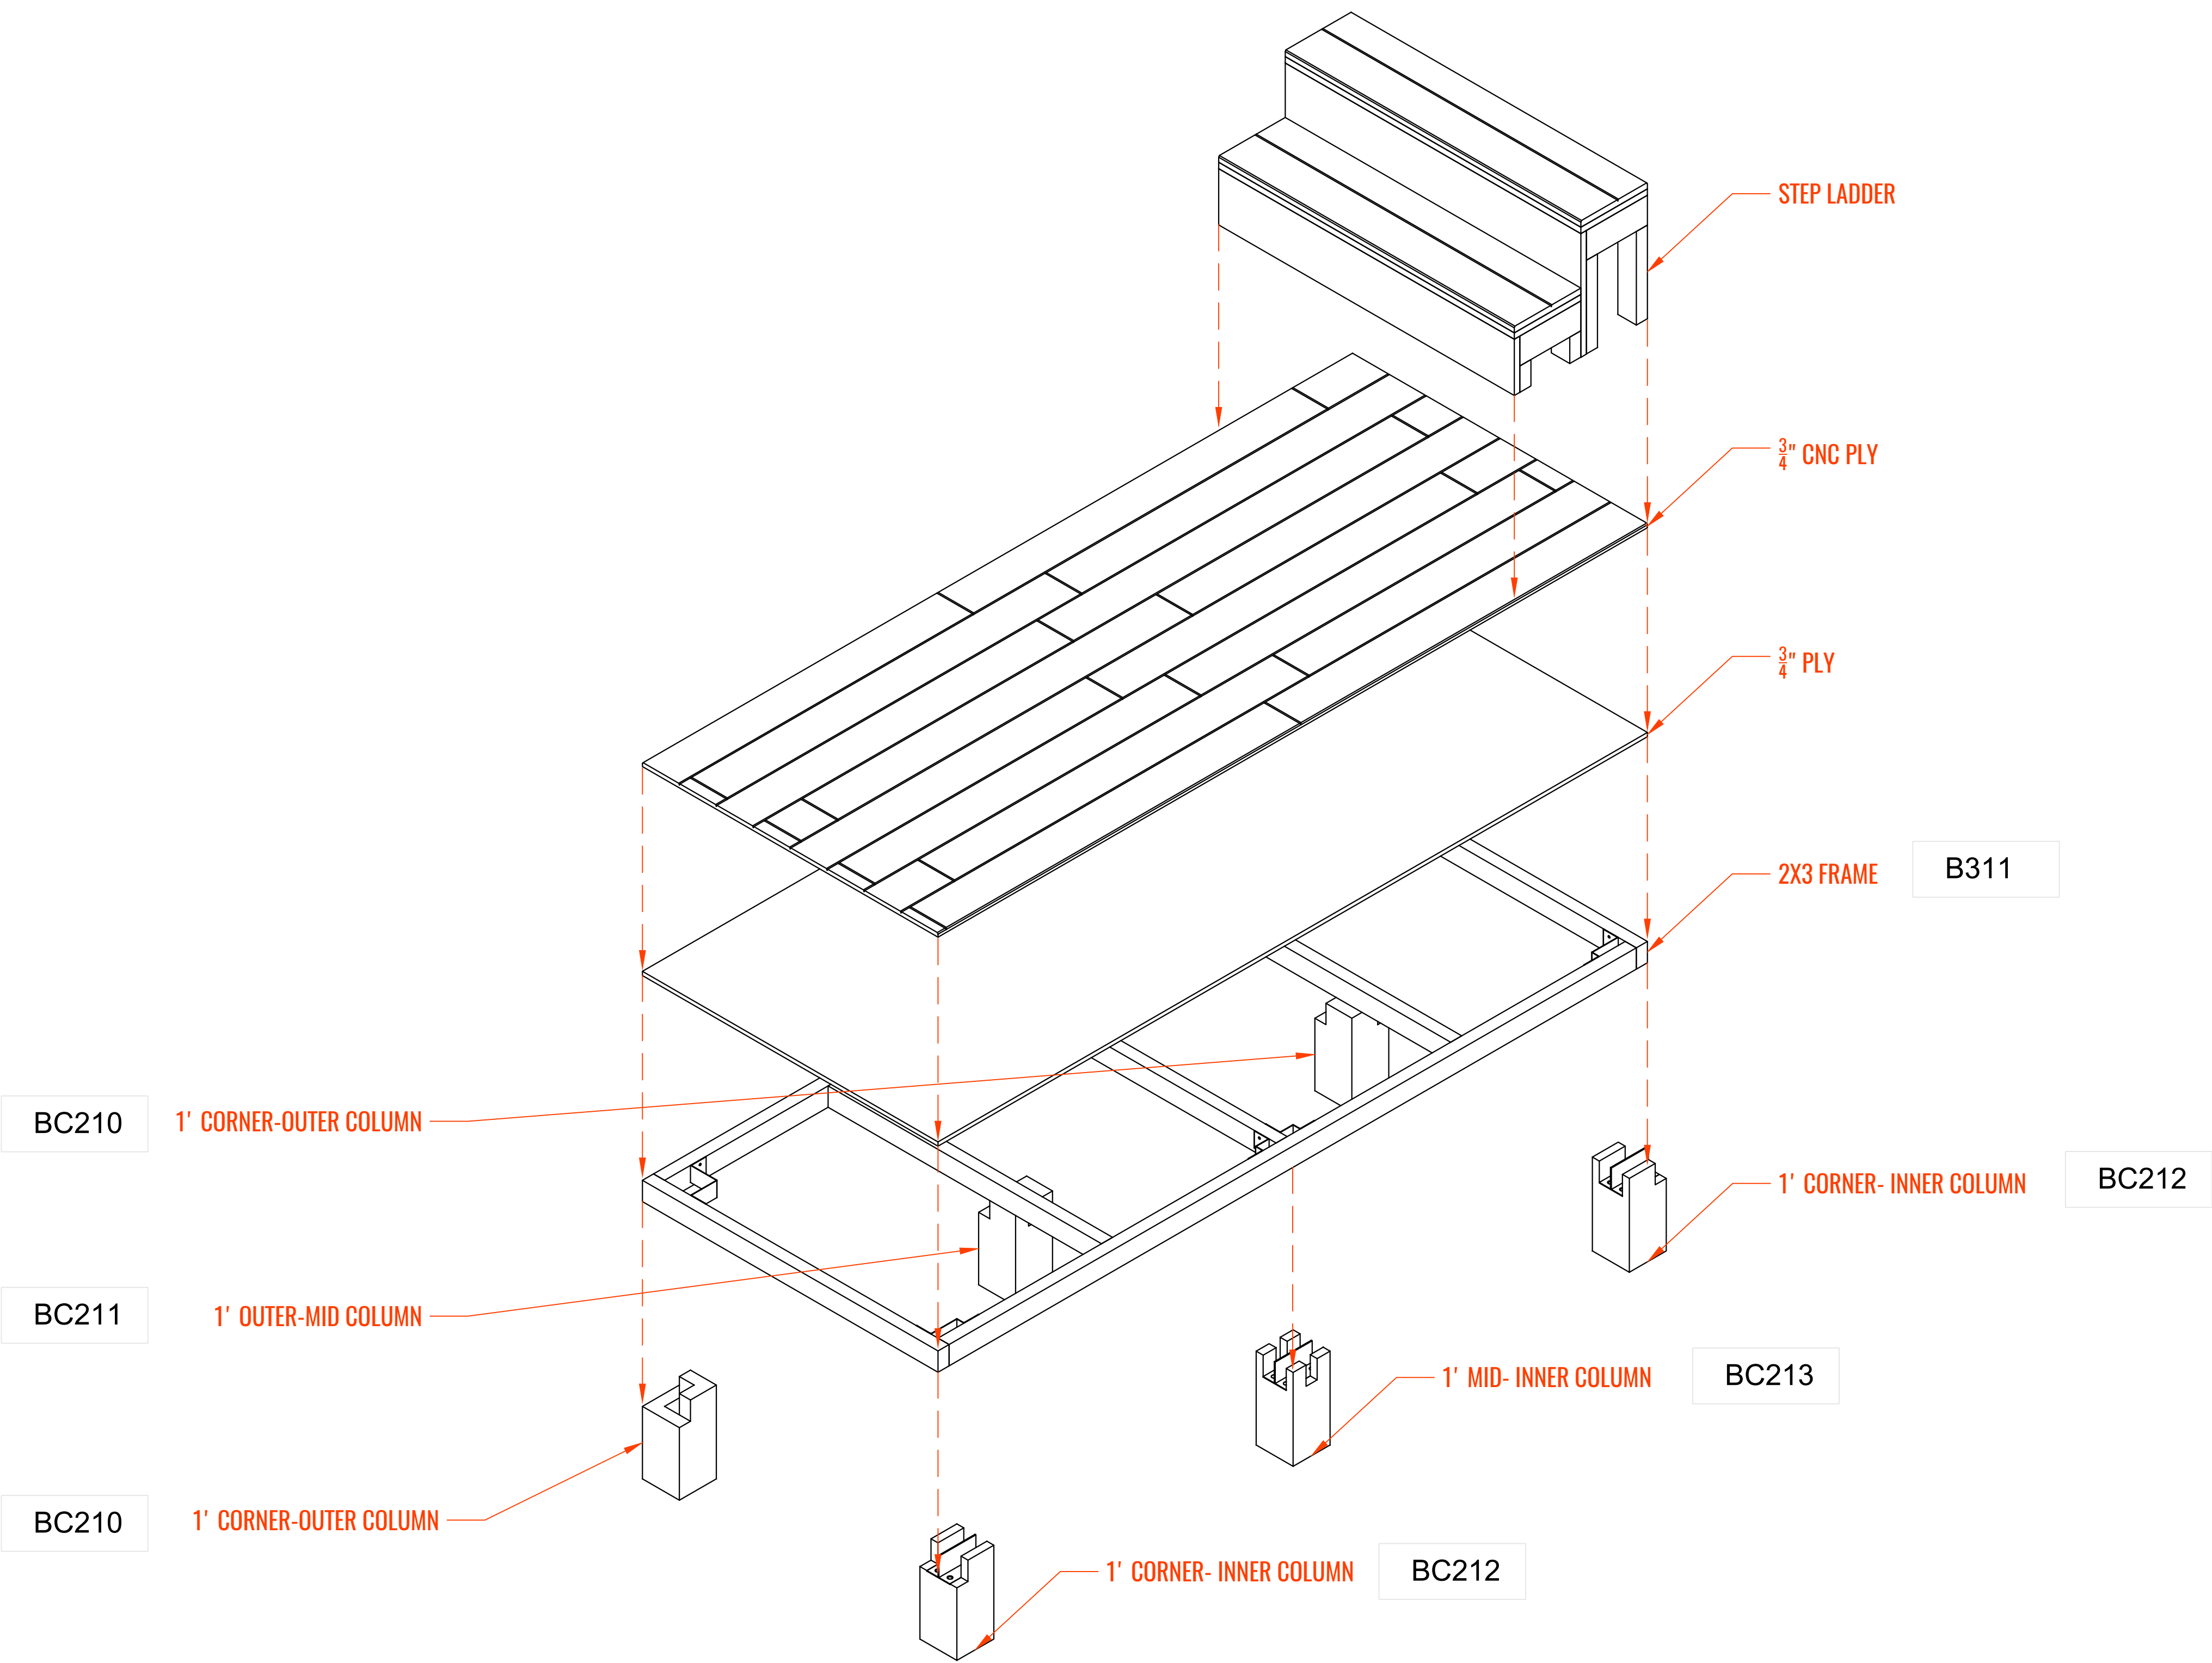

BUILD 4

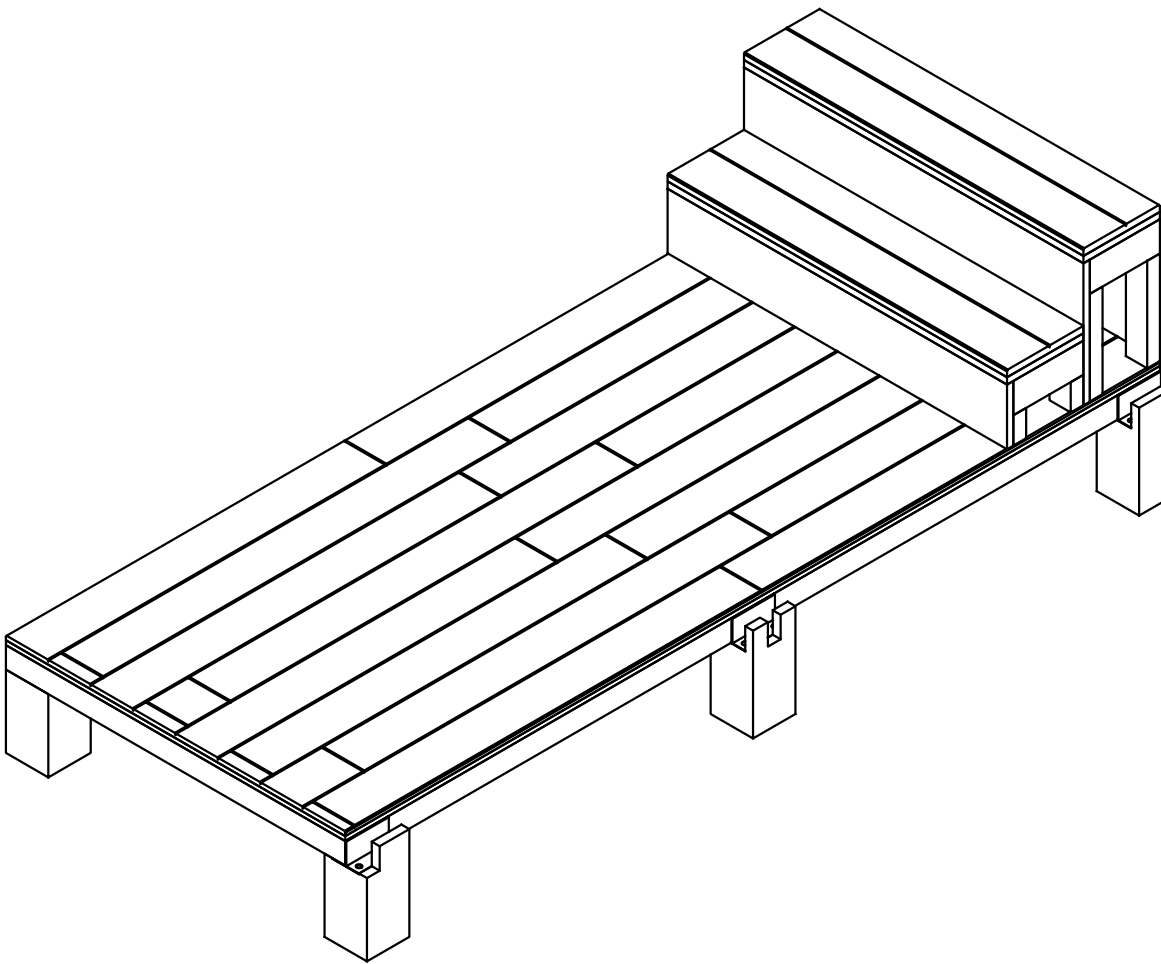

LOGO
GOES HERE.

YOUR ADDRESS © 2019

PROJECT
X RESIDENCE

TOWN, STATE	
DATE:	DATE
PROJECT NO.	NO.
REVISION	DATE
1	
2	
3	
4	
5	
6	

NOTES:
1. ALL DIMENSIONS SHOWN ARE TO F.O. STUD UNLESS OTHERWISE NOTED.
2. HOUSE DATUM: X.X' - 0'-0"

NOT FOR CONSTRUCTION





CNC SURFACE

SCALE: X'-1'-0"


B1.3

DRAWN BY: YOU

PB03 LAY OUT

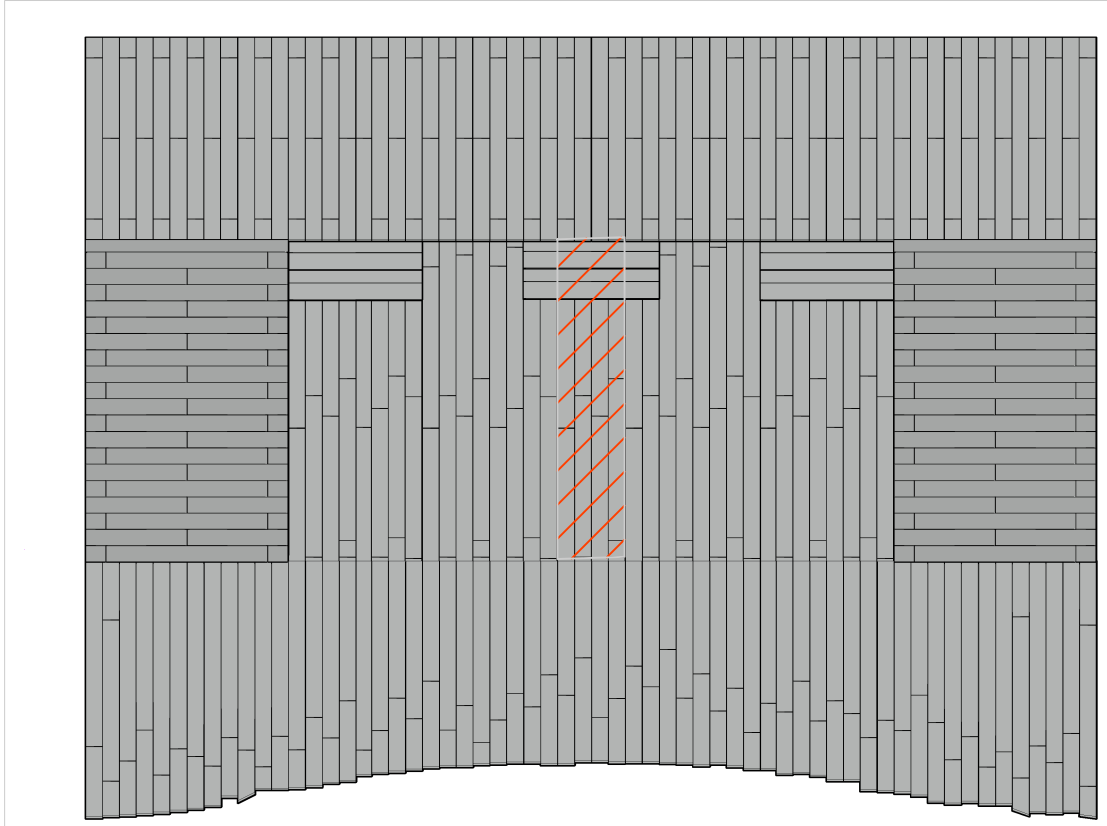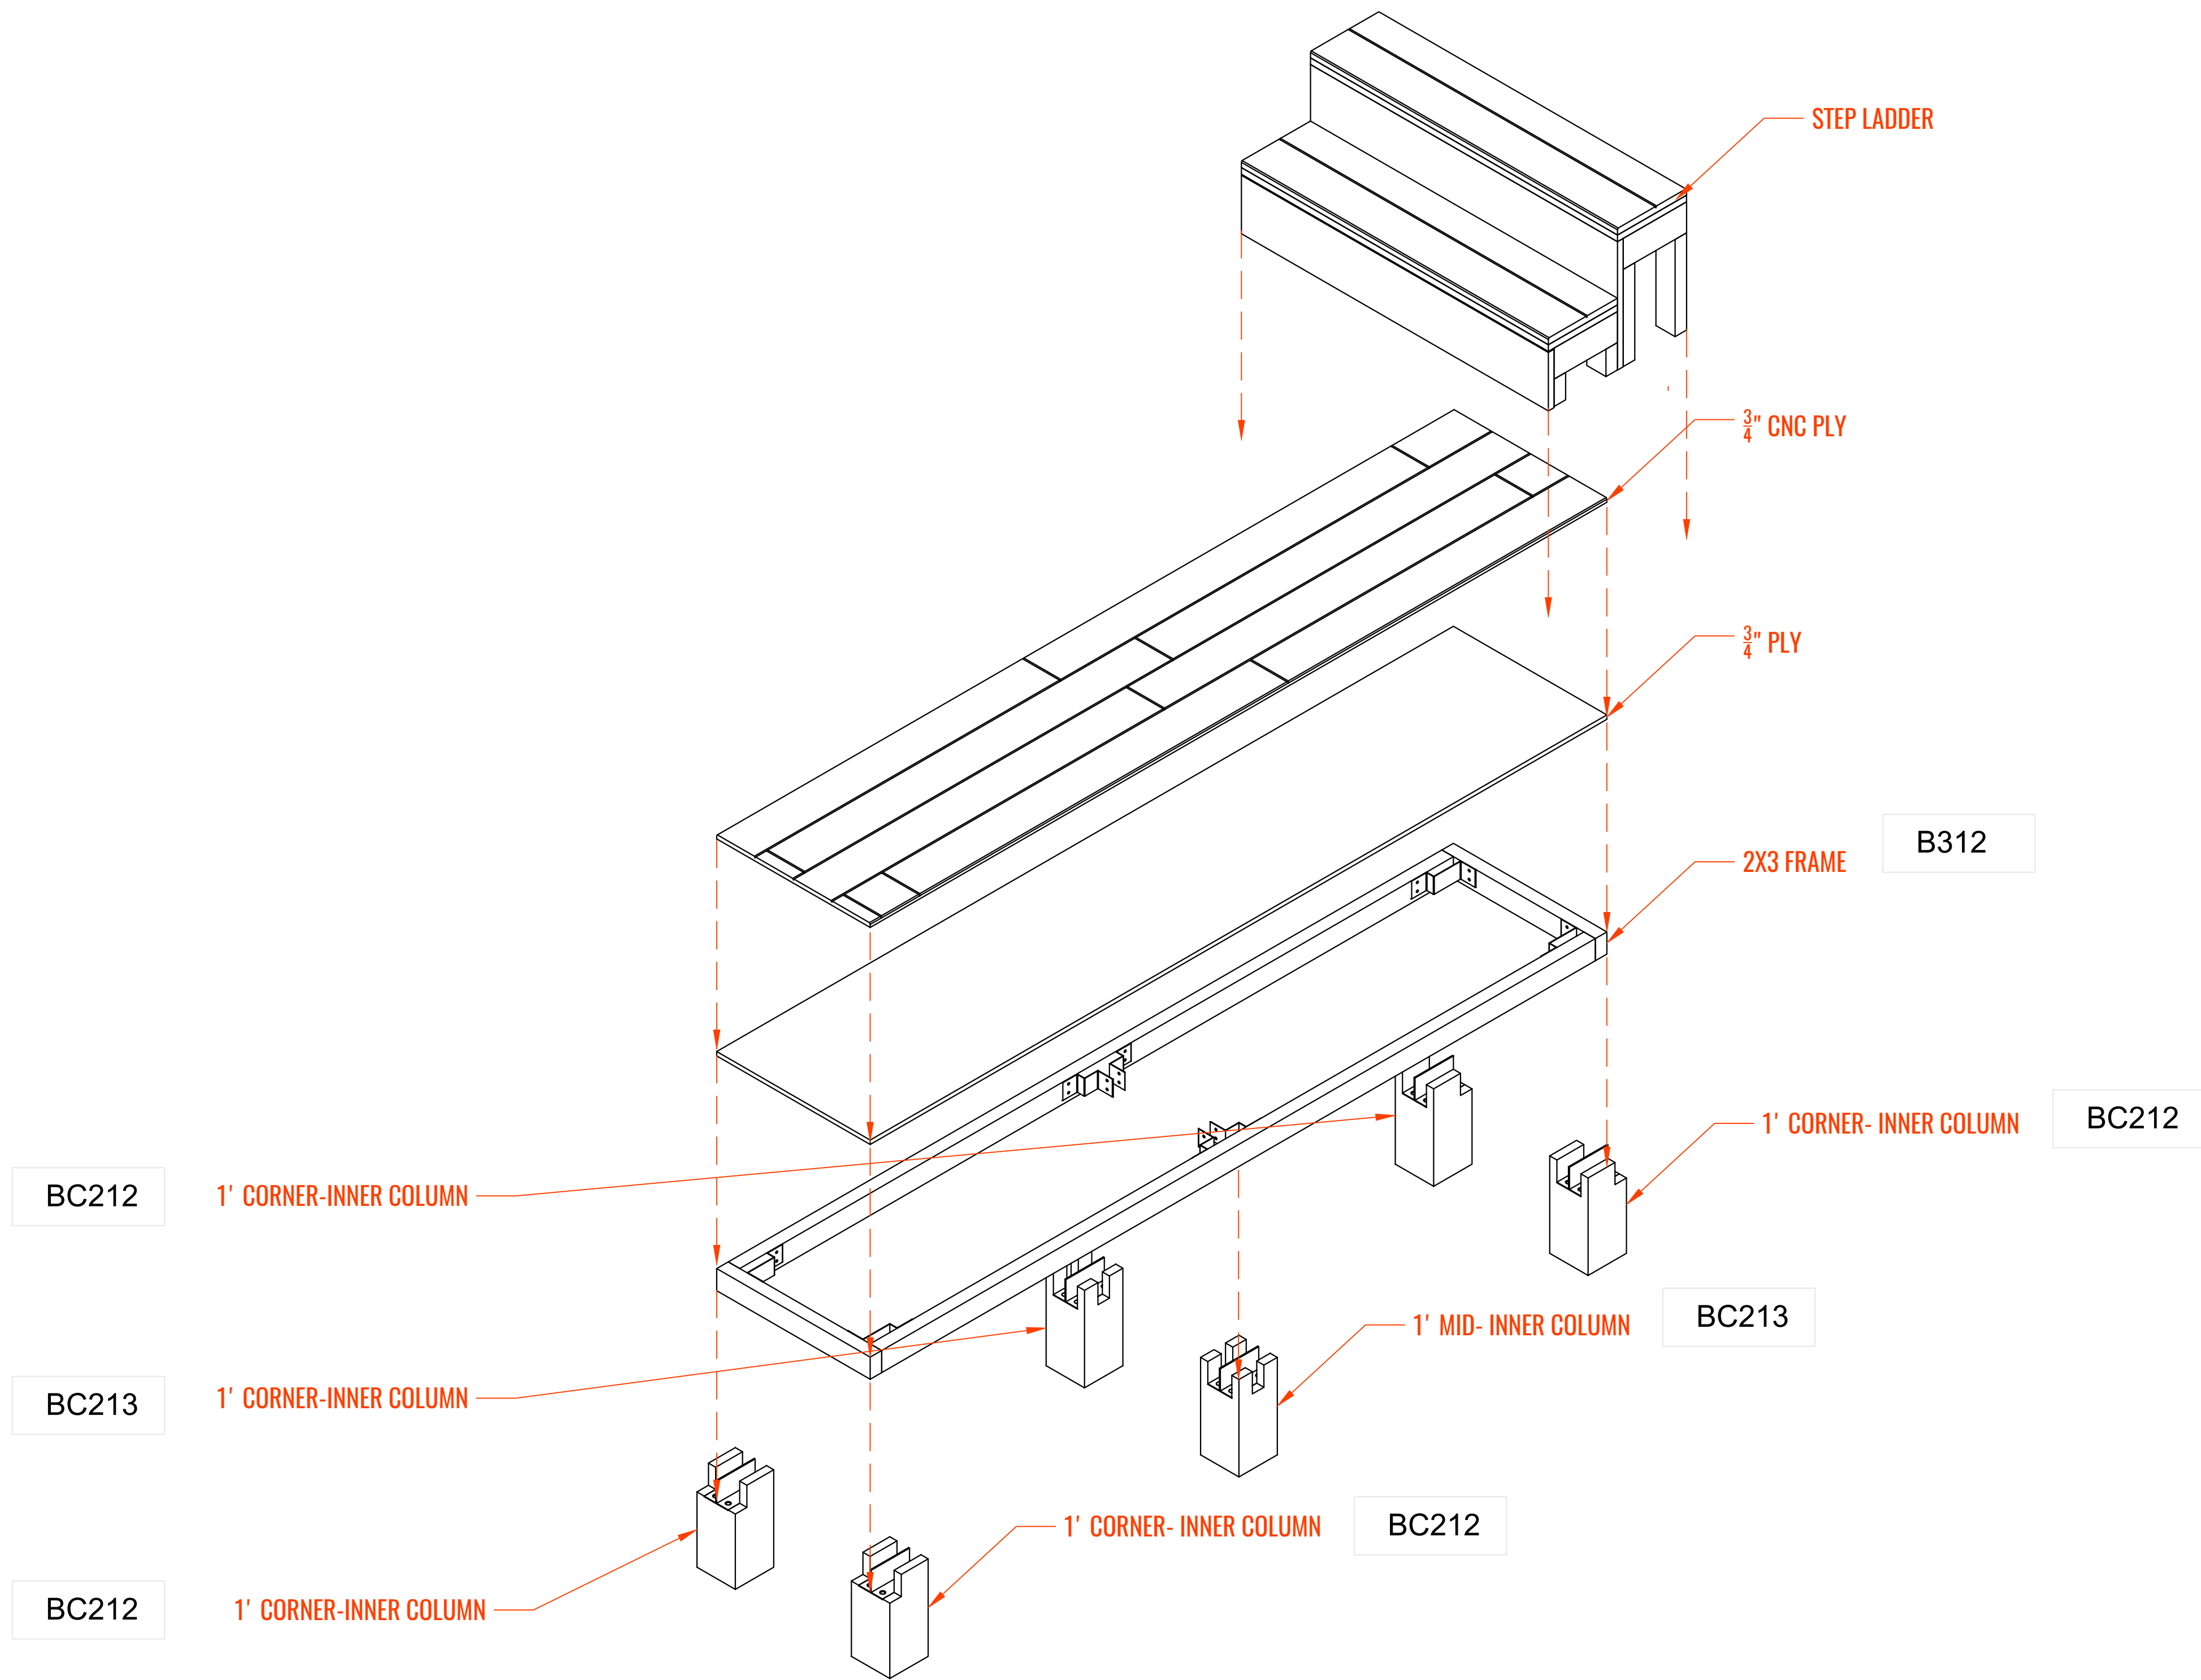

BUILD 1

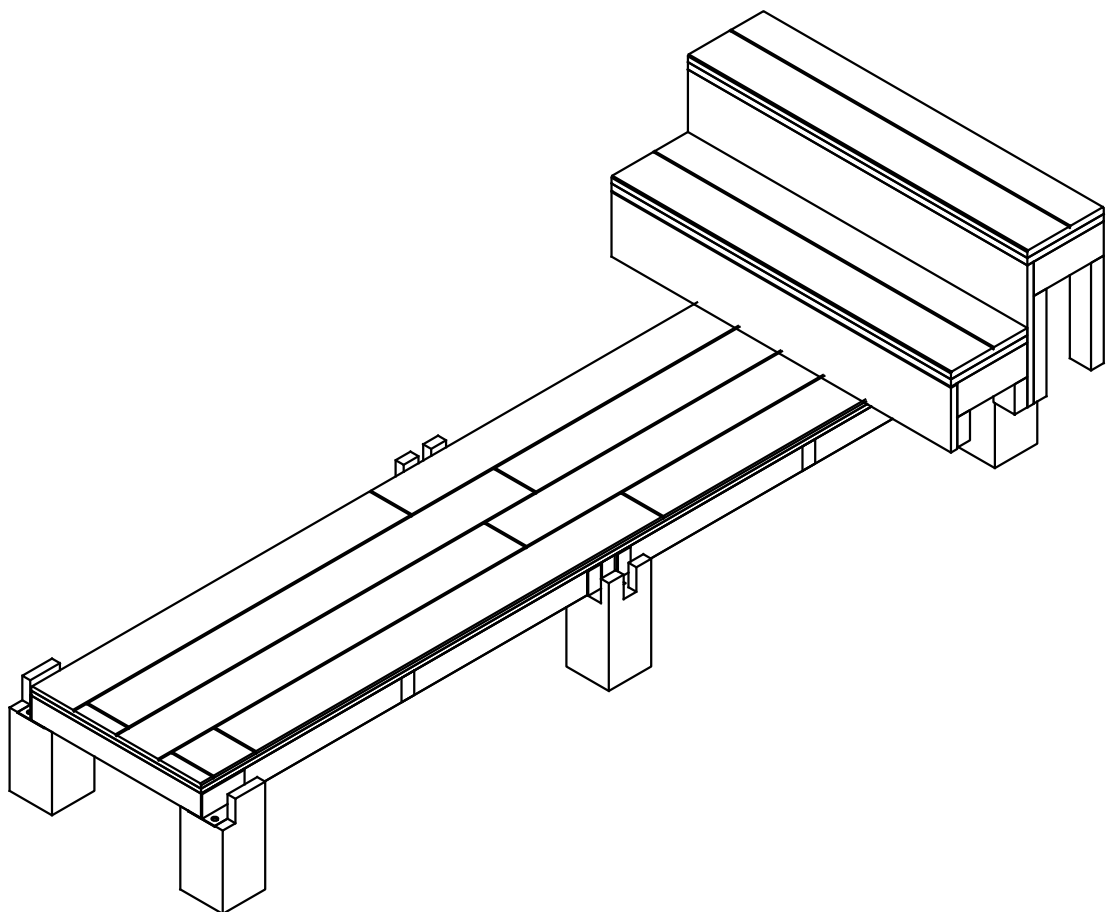

LOGO
GOES HERE.


YOUR ADDRESS © 2019

PROJECT
X RESIDENCE

TOWN, STATE	
DATE:	DATE
PROJECT NO.	NO.
REVISION	DATE
1	
2	
3	
4	
5	
6	

NOTES:
1. ALL DIMENSIONS SHOWN ARE TO F.O. STUD UNLESS OTHERWISE NOTED.
2. HOUSE DATUM: X.X' - 0'-0"

NOT FOR CONSTRUCTION

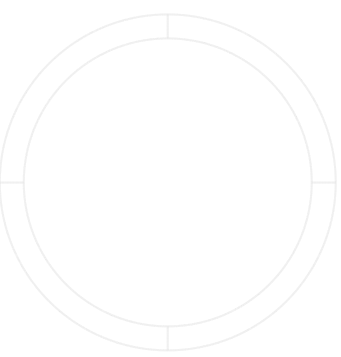


CNC SURFACE

SCALE: X"-1'-0"


B1.4

DRAWN BY: YOU

RB01 / RB02 FRAME LAYOUT

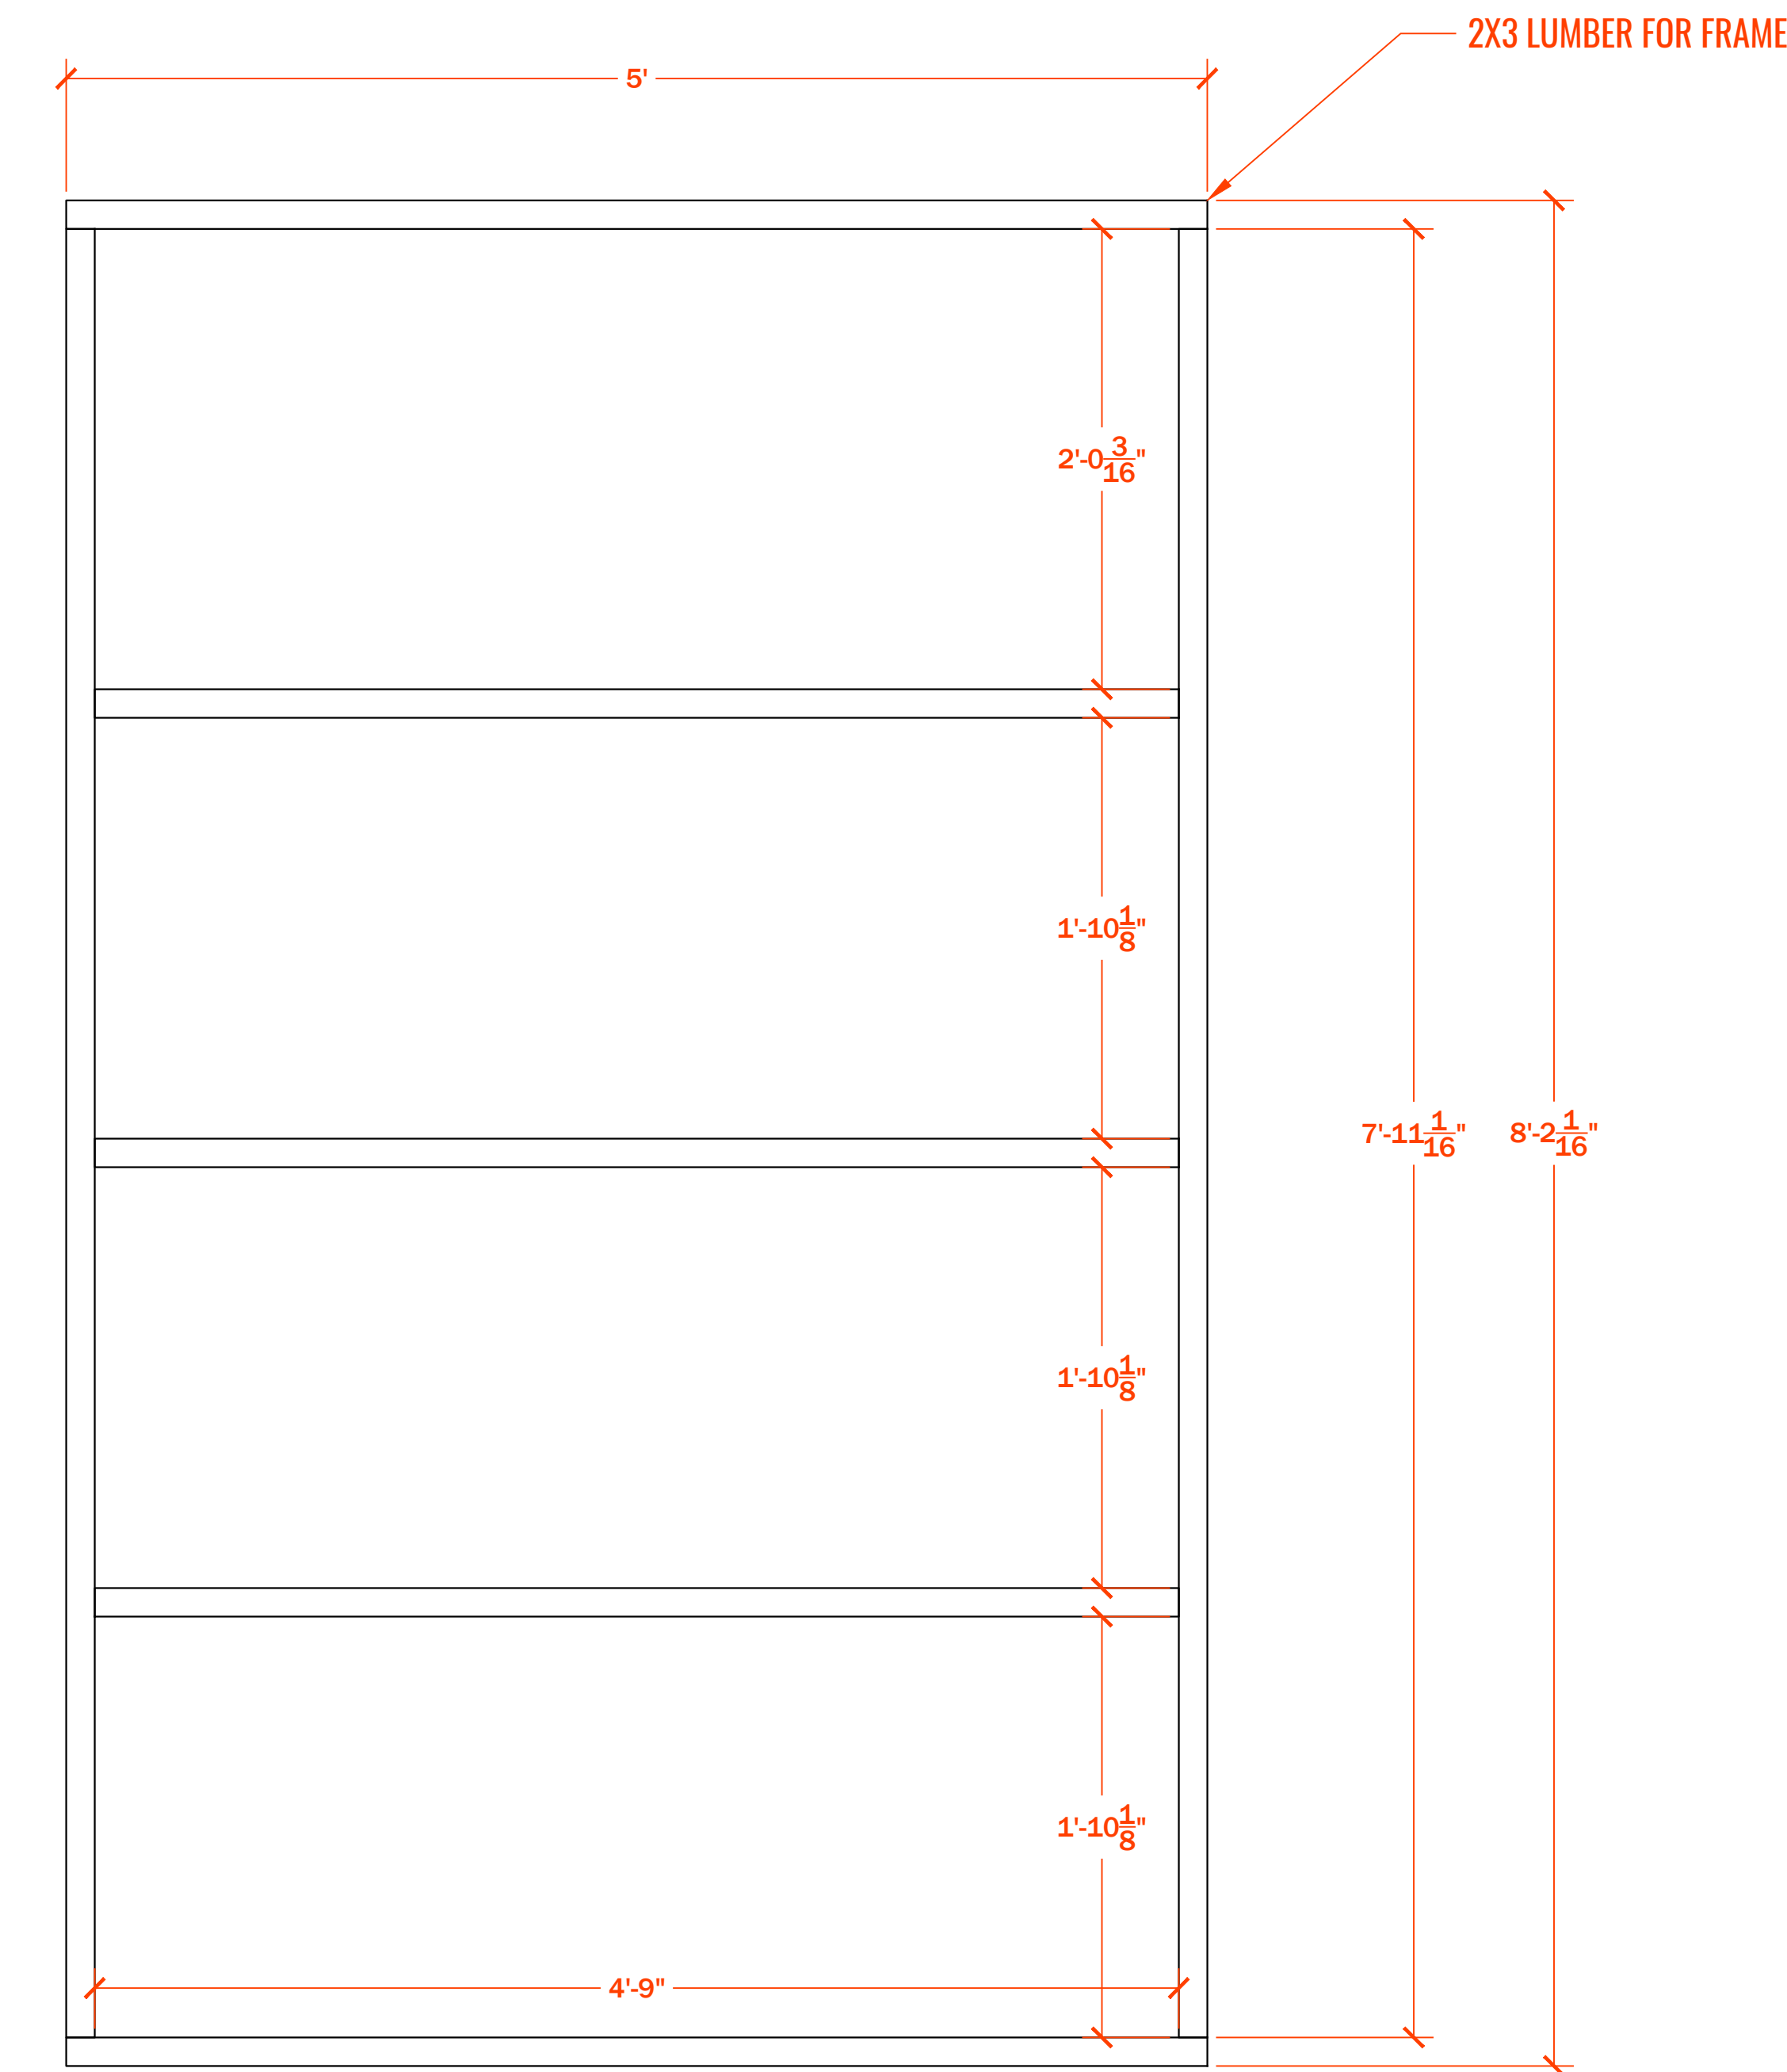


T TOP VIEW
SCALE: 1 : 5

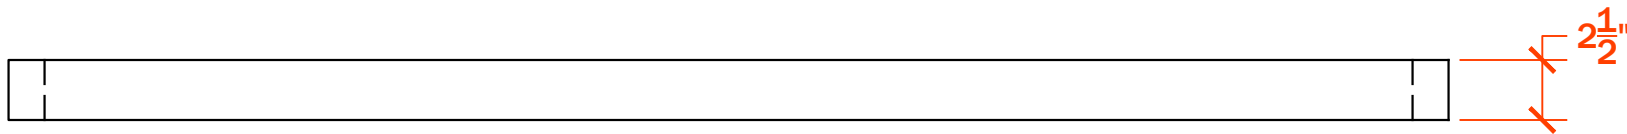


F FRONT VIEW
SCALE: 1 : 5

RB01 / RB02

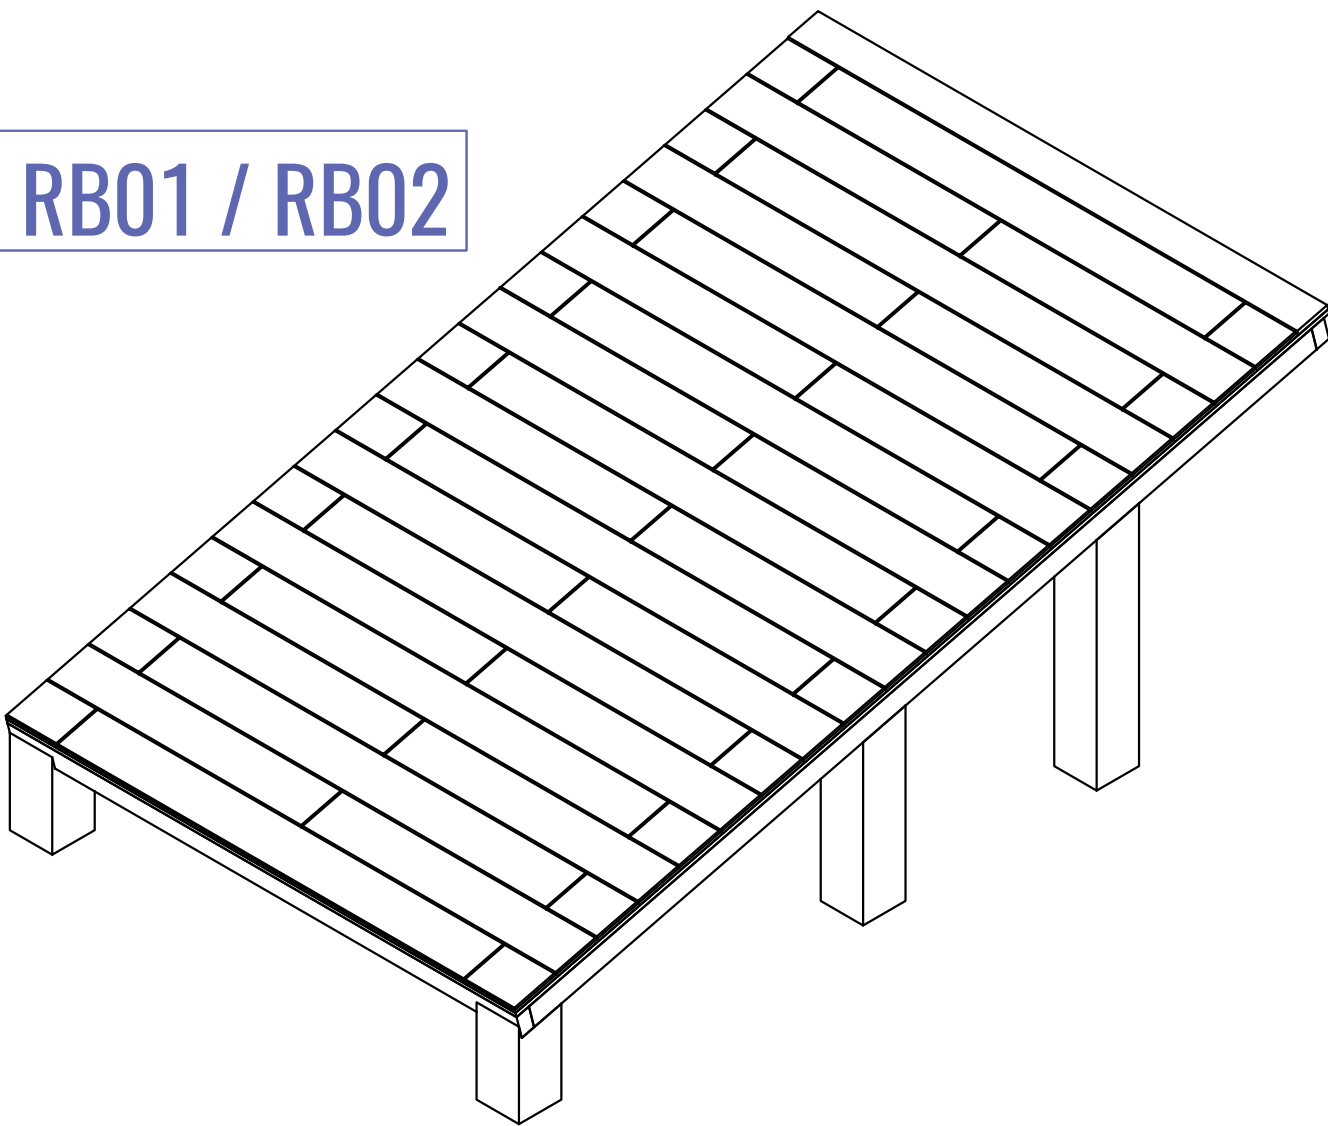

BUILD 2

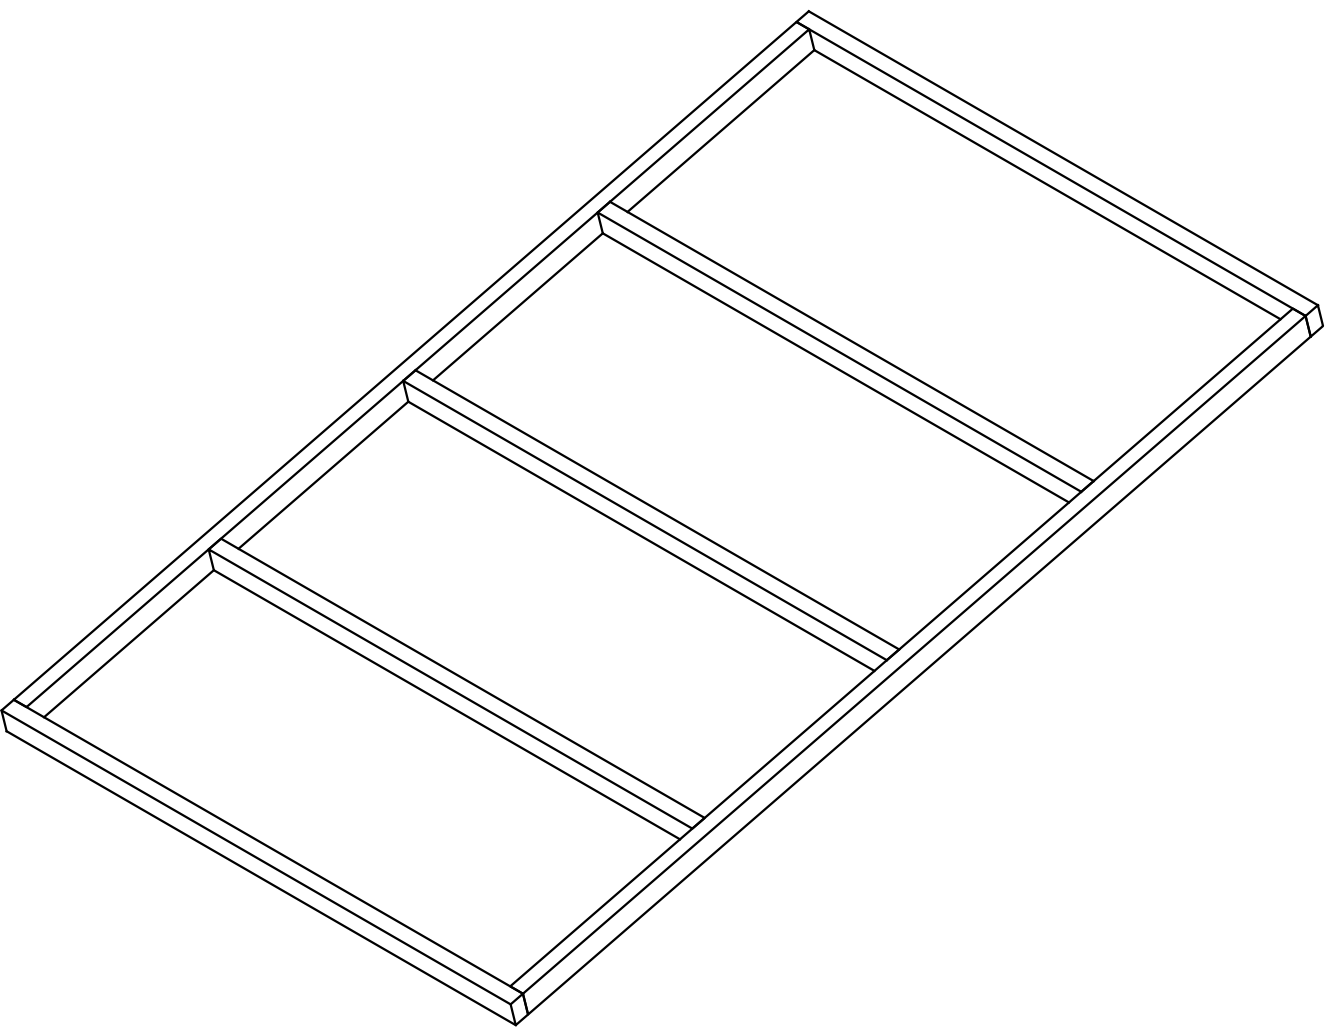

LOGO
GOES HERE.

YOUR ADDRESS © 2019


PROJECT
X RESIDENCE

TOWN, STATE

DATE:	DATE
PROJECT NO.	NO.
REVISION	DATE
1	
2	
3	
4	
5	
6	

NOTES:
1. ALL DIMENSIONS SHOWN ARE TO F.O. STUD UNLESS OTHERWISE NOTED.
2. HOUSE DATUM: X.X' - 0'-0"

NOT FOR CONSTRUCTION

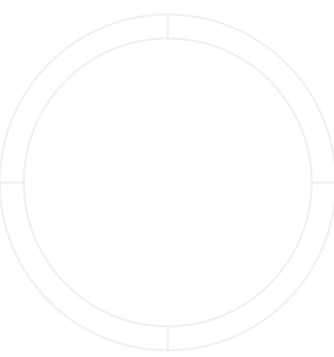


CNC SURFACE

SCALE: X'-1'-0"


B310

DRAWN BY: YOU

PB01 / PB02 / PB04 / PB05 FRAME LAYOUT

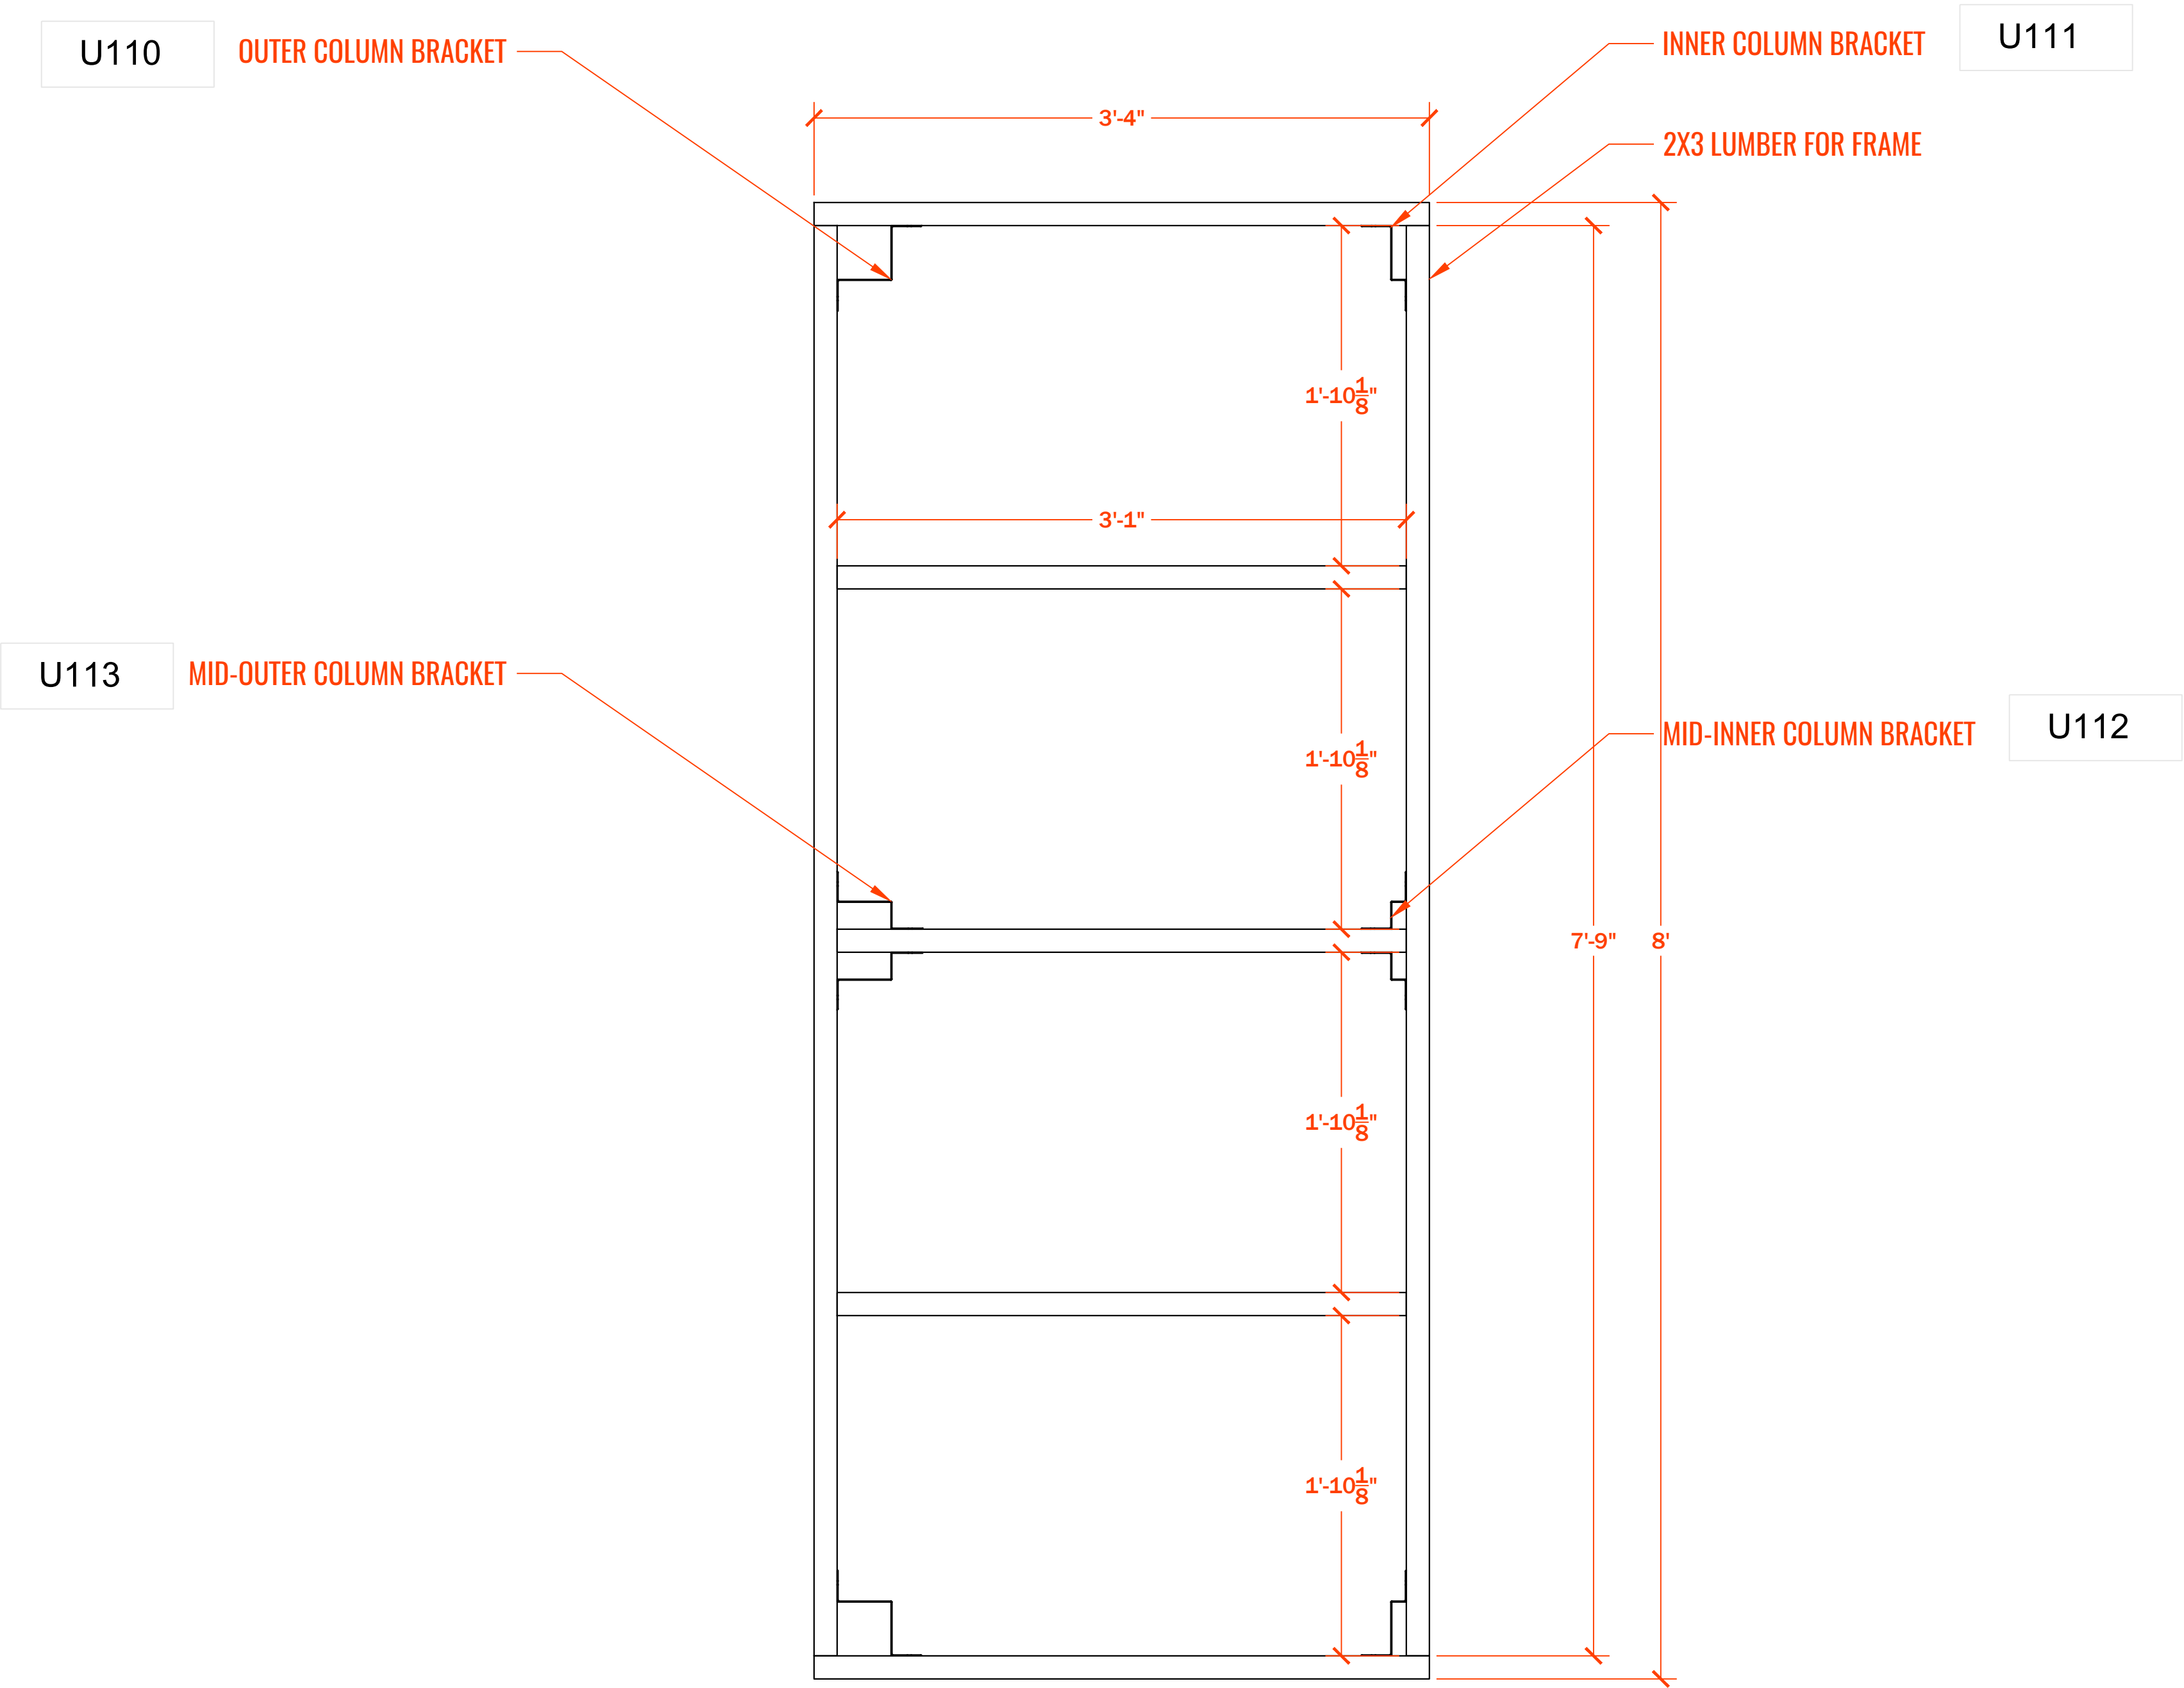


T TOP VIEW
SCALE: 1 : 5

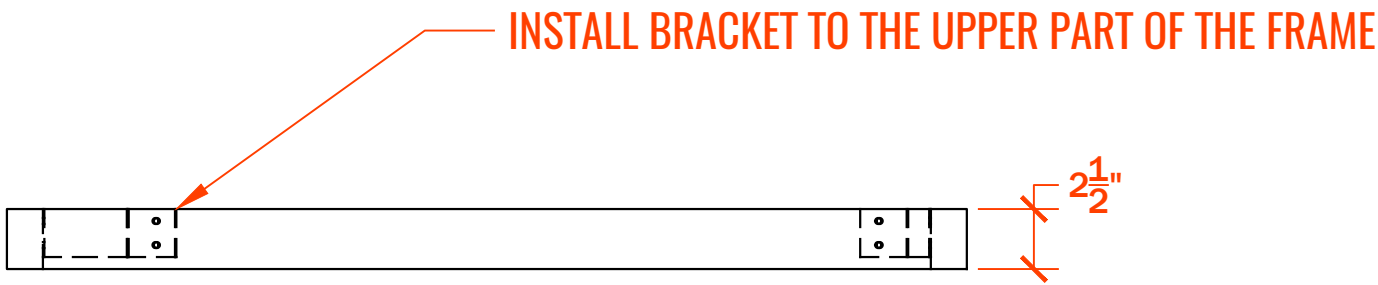


F FRONT VIEW
SCALE: 1 : 5

PB01/02/04/05

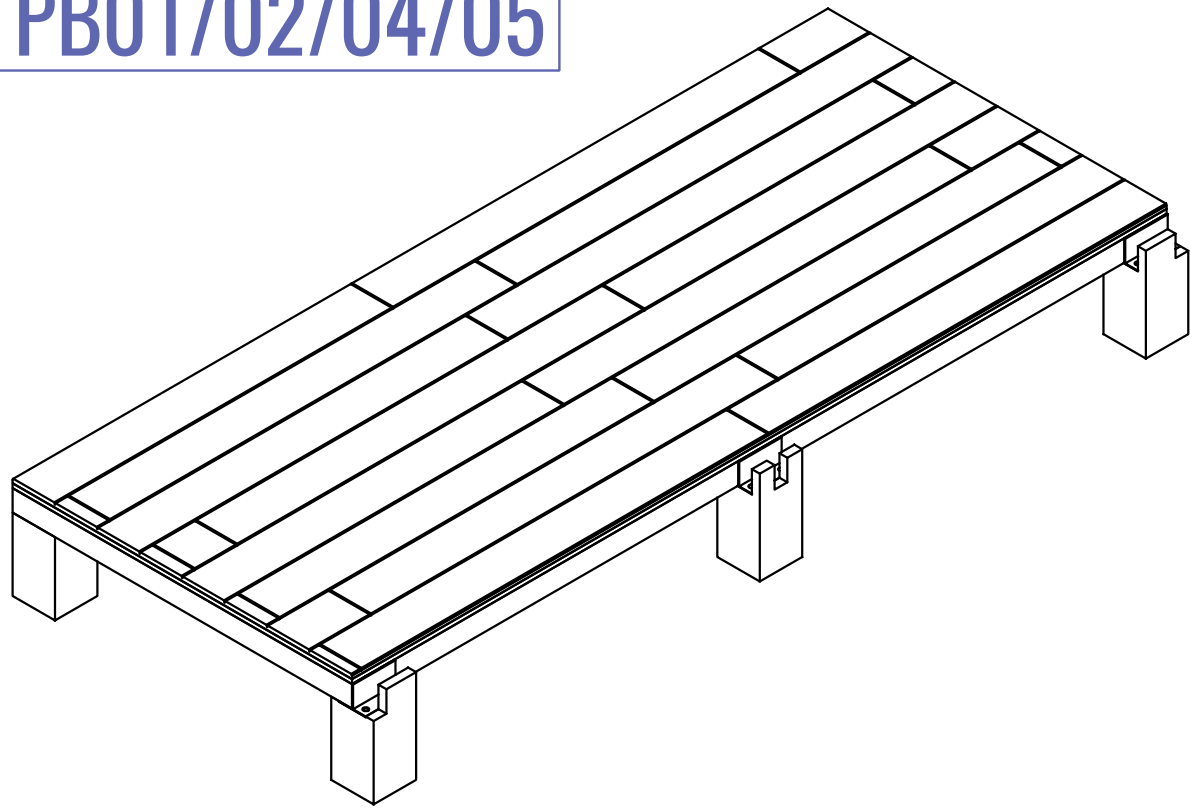

BUILD 4

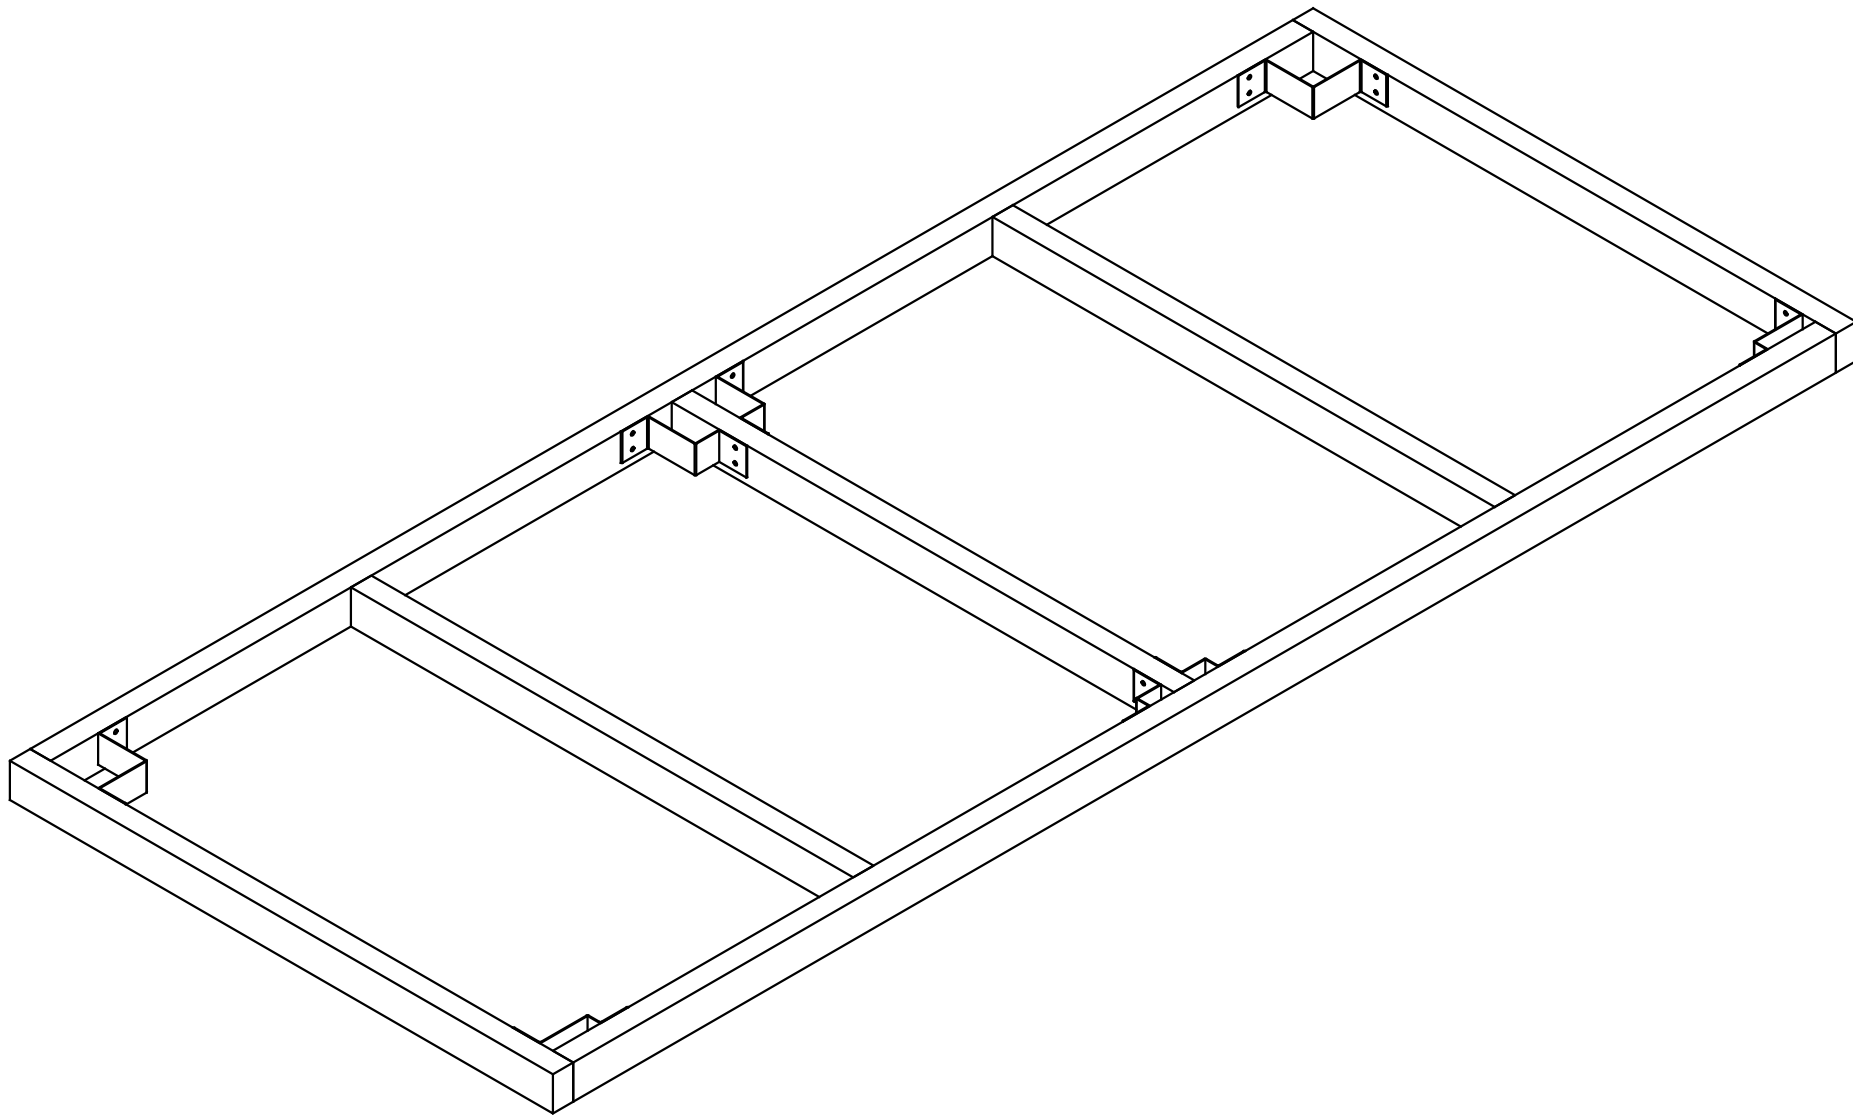

LOGO
GOES HERE.


YOUR ADDRESS © 2019

PROJECT
X RESIDENCE

TOWN, STATE	DATE
DATE: PROJECT NO.	NO.
REVISION	DATE
1	
2	
3	
4	
5	
6	

NOTES:
1. ALL DIMENSIONS SHOWN ARE TO F.O. STUD UNLESS OTHERWISE NOTED.
2. HOUSE DATUM: X.X' - 0'-0"

NOT FOR CONSTRUCTION

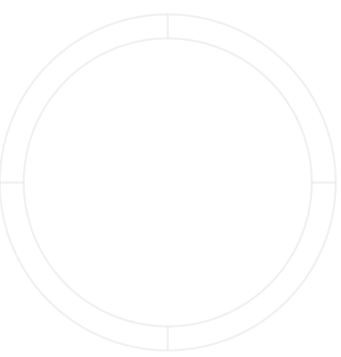


CNC SURFACE

SCALE: X'-1'-0"


B311

DRAWN BY: YOU

PB03 FRAME LAYOUT

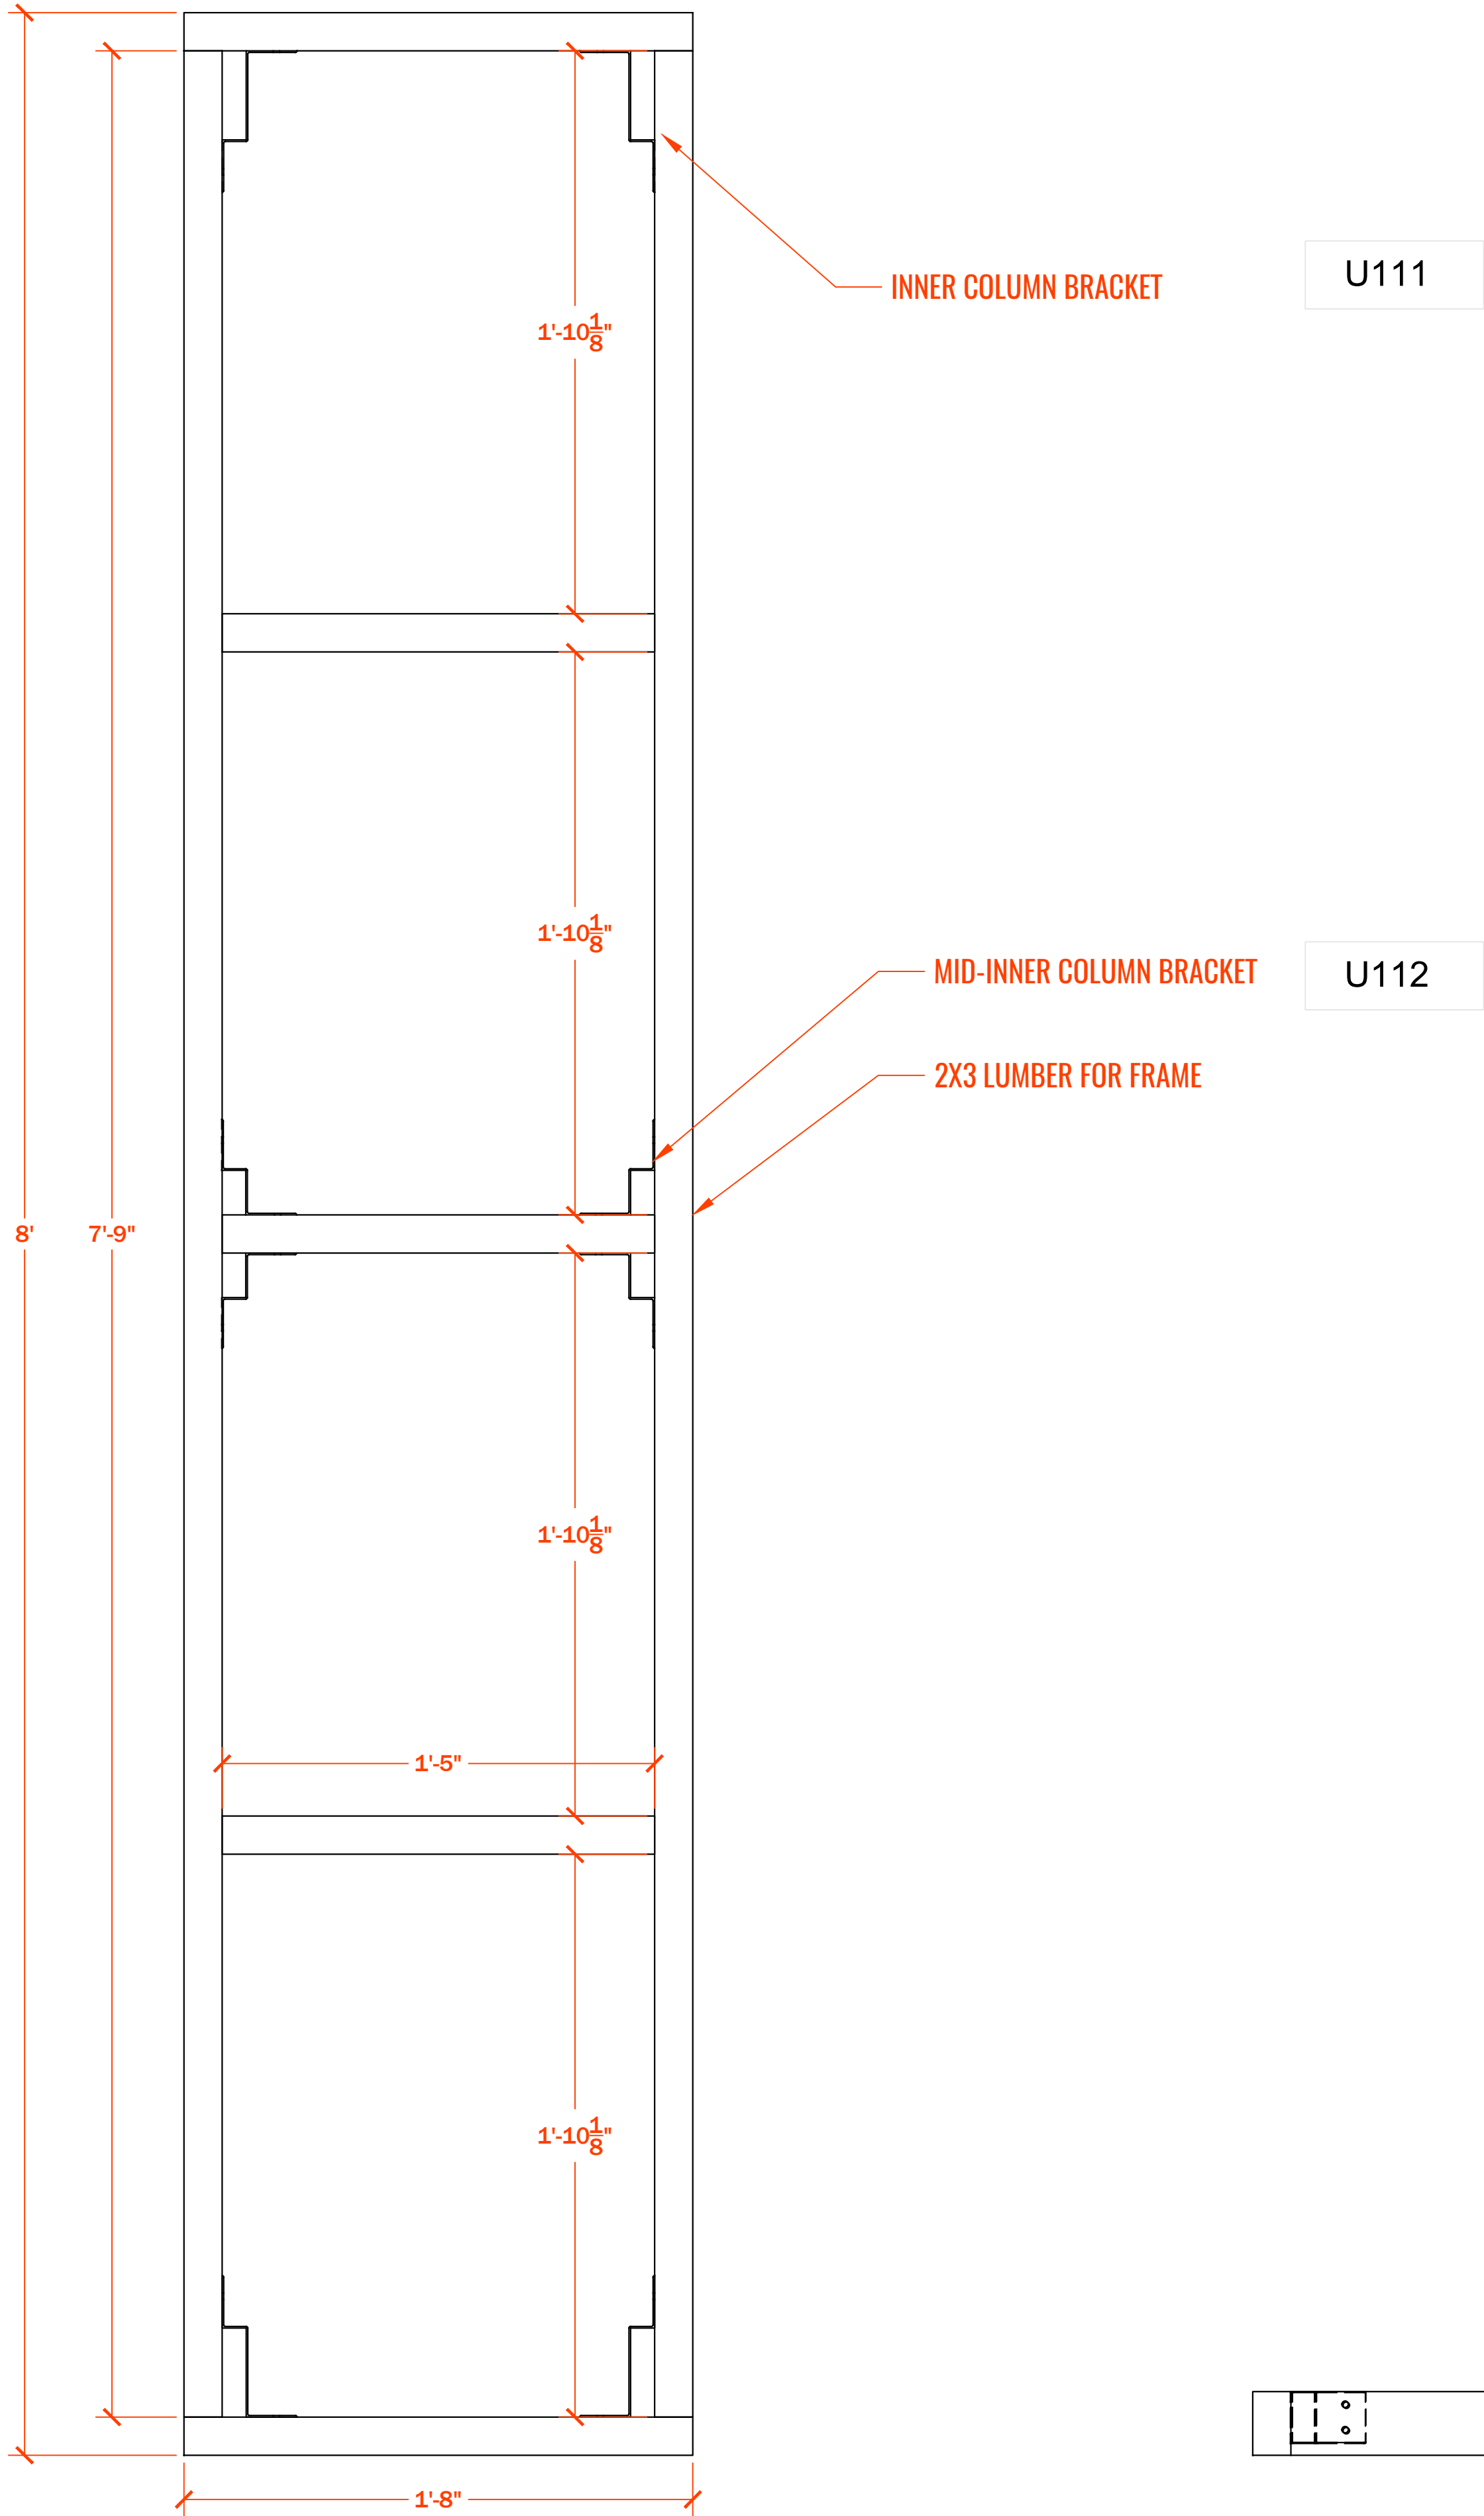


T TOP VIEW
SCALE: 1 : 5

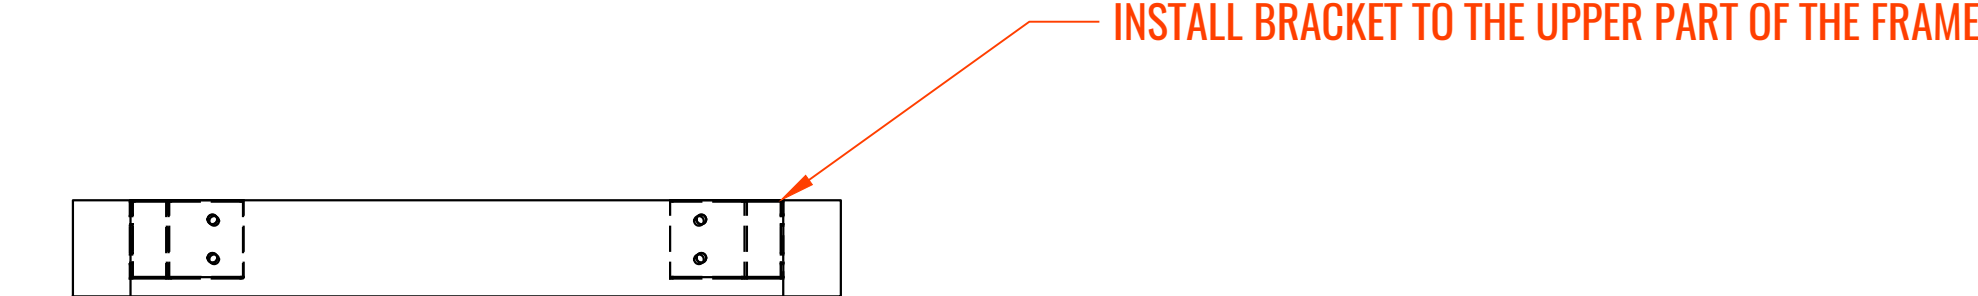


F FRONT VIEW
SCALE: 1 : 5

PB03

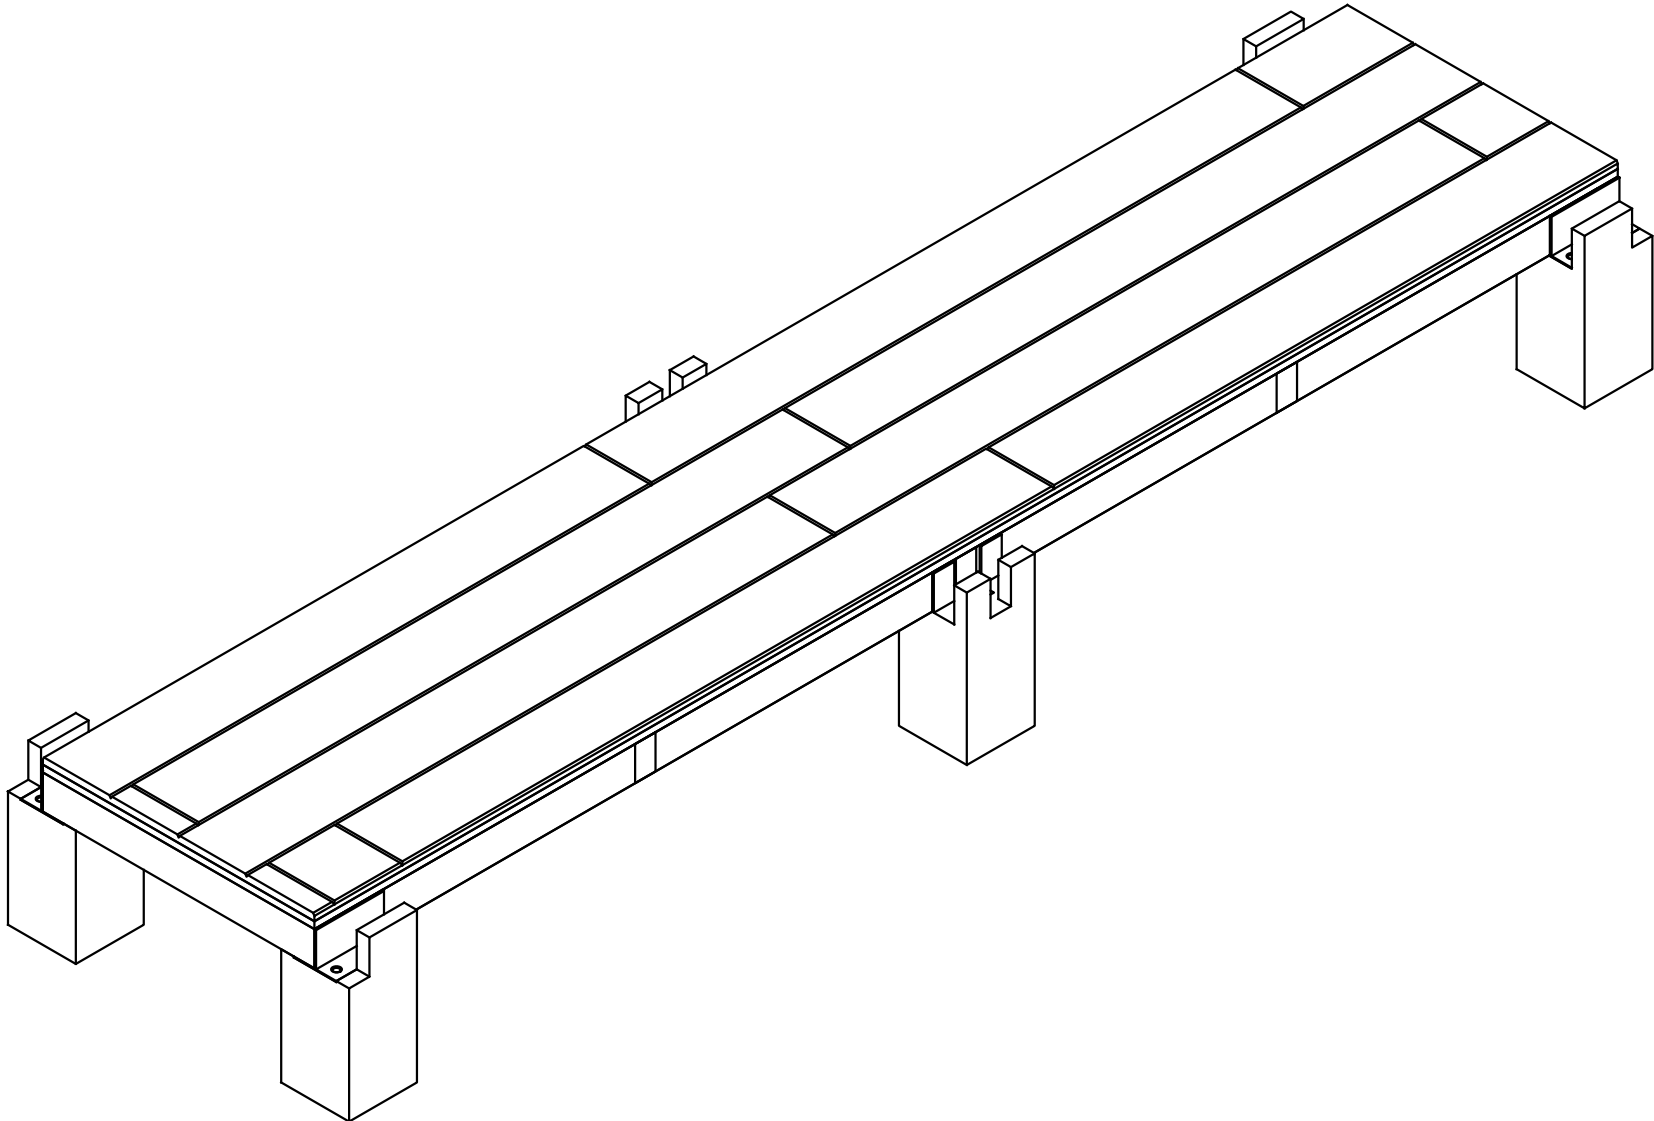

BUILD 1

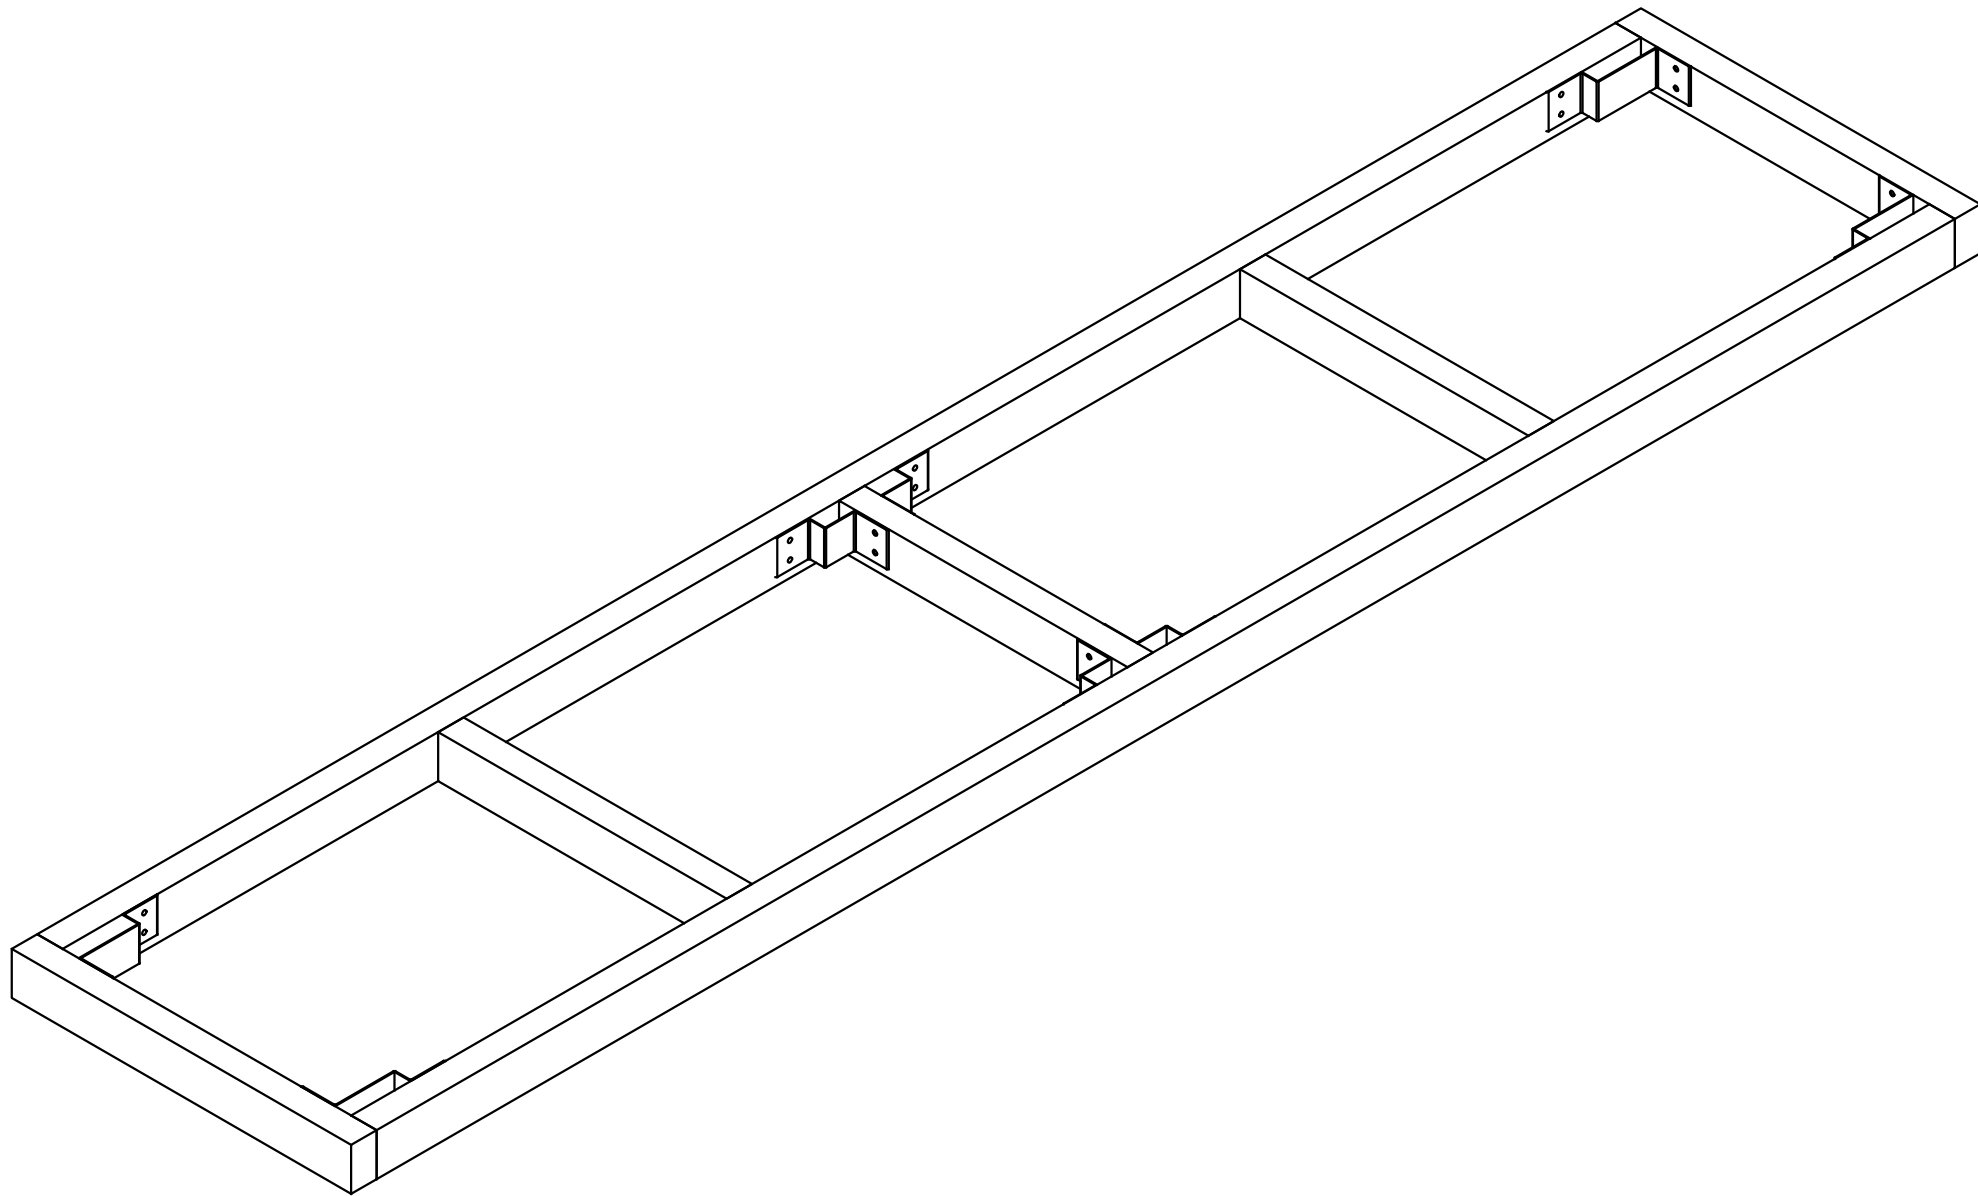

LOGO
GOES HERE.


PROJECT
X RESIDENCE

TOWN, STATE

DATE:	DATE
PROJECT NO.	NO.
REVISION	DATE
1	
2	
3	
4	
5	
6	

NOTES:
1. ALL DIMENSIONS SHOWN ARE TO F.O. STUD UNLESS OTHERWISE NOTED.
2. HOUSE DATUM: X.X' - 0'-0"

NOT FOR CONSTRUCTION

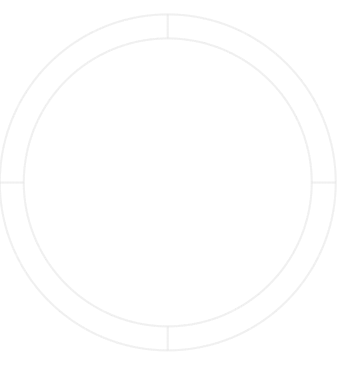


CNC SURFACE

SCALE: X'-1'-0"


B312

DRAWN BY: YOU

ZONE C LAY OUT

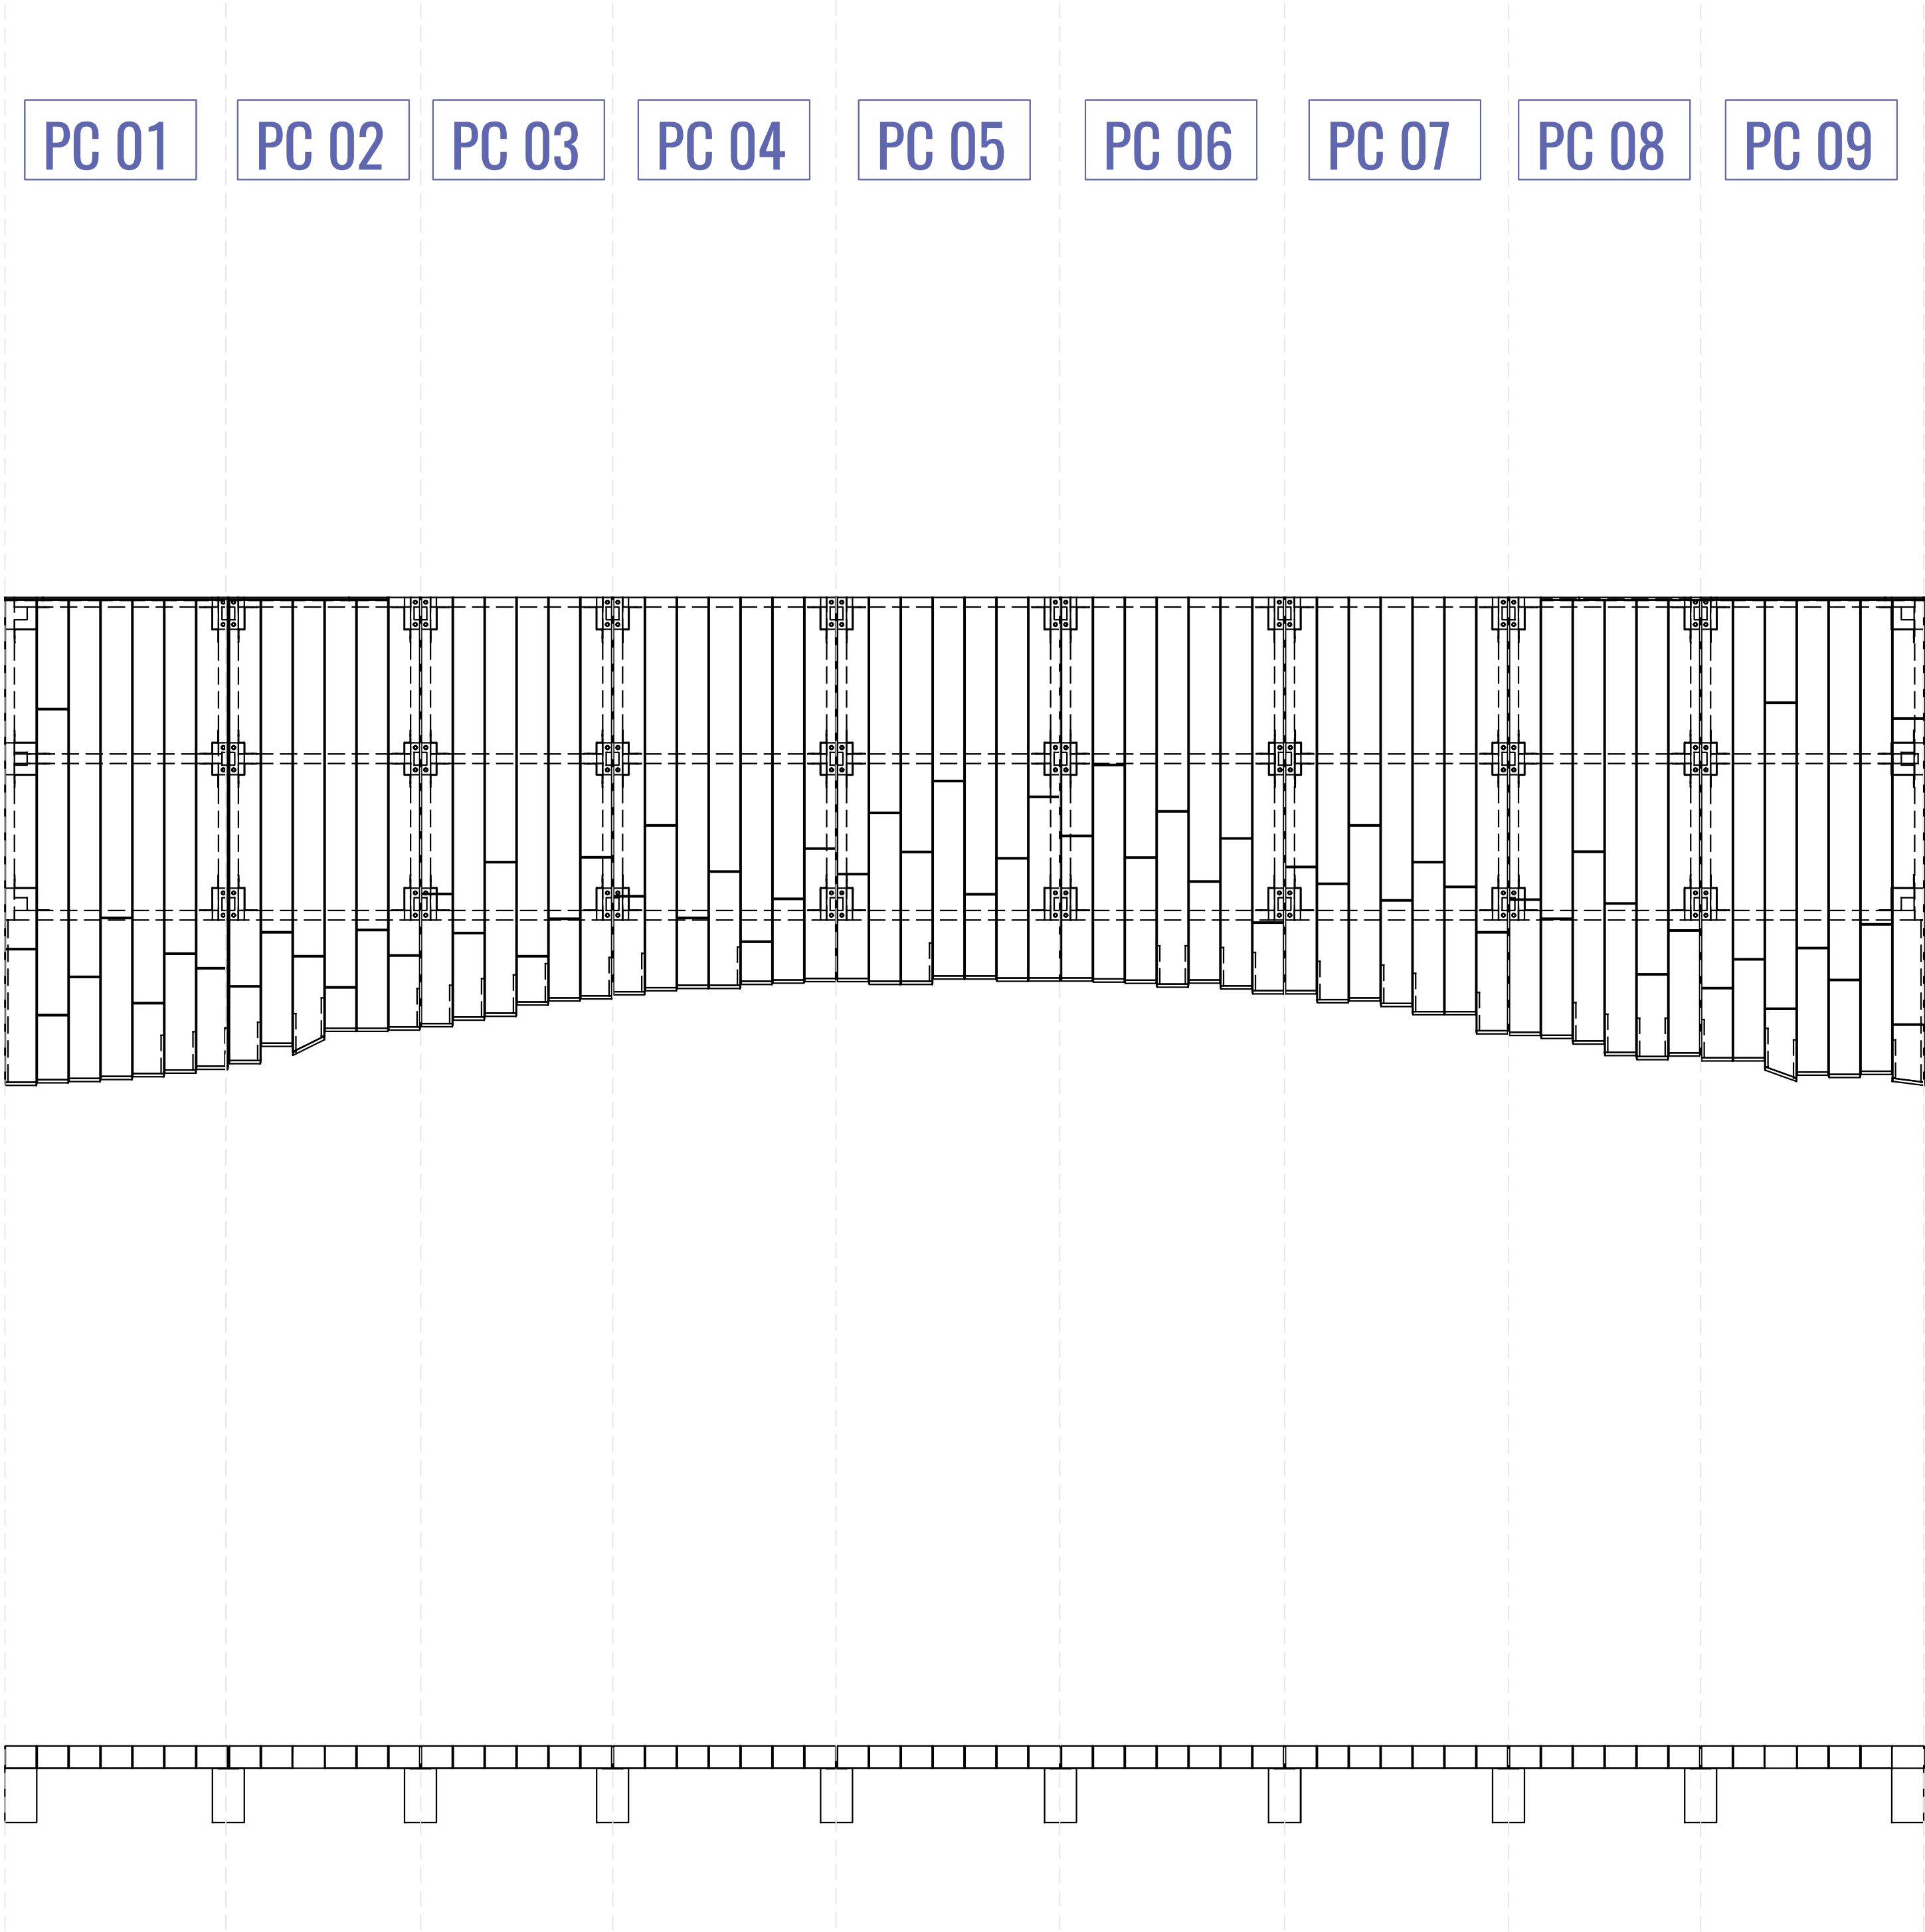

ZONE C

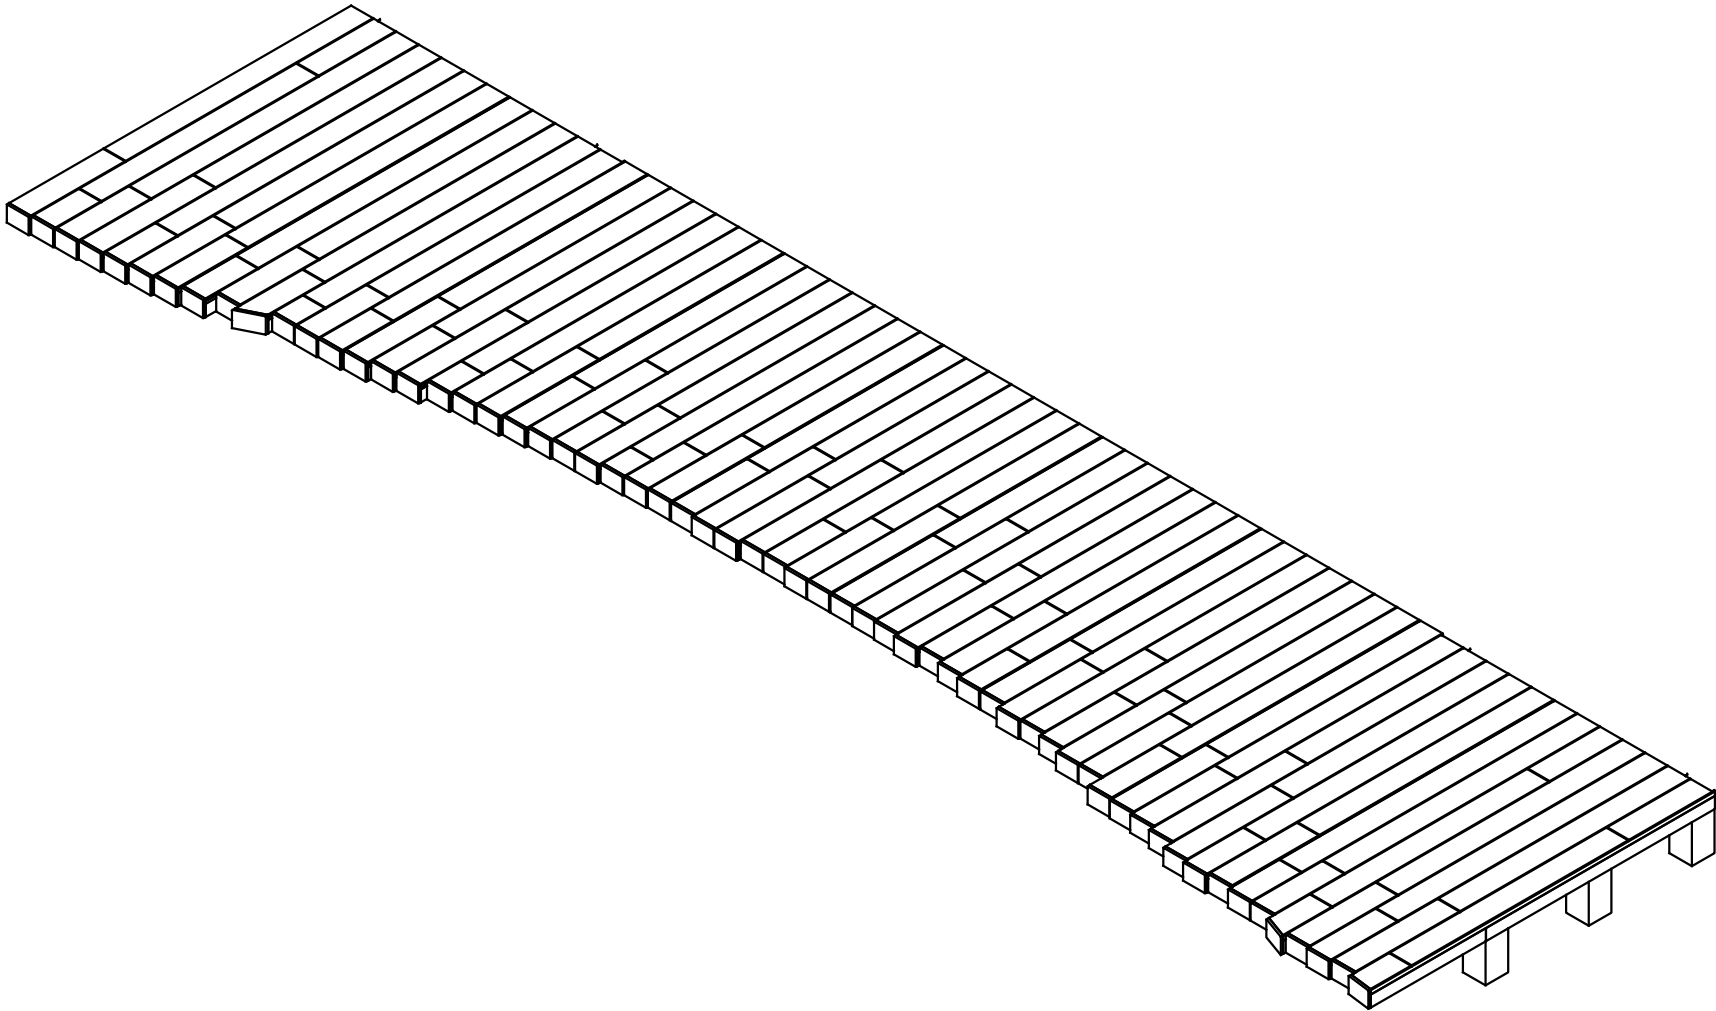

LOGO
GOES HERE.

YOUR ADDRESS © 2019


PROJECT
X RESIDENCE

TOWN, STATE

DATE:	PROJECT NO.	DATE NO.
REVISION		DATE
1		
2		
3		
4		
5		
6		

NOTES:
1. ALL DIMENSIONS SHOWN ARE TO F.O. STUD UNLESS OTHERWISE NOTED.
2. HOUSE DATUM: X'X" - 0' - 0"

NOT FOR CONSTRUCTION

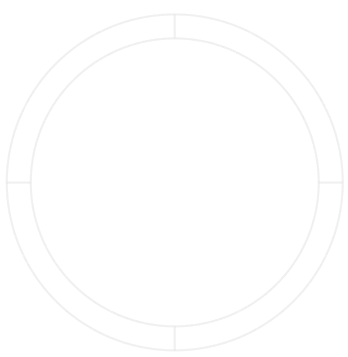

CNC SURFACE


SCALE: X"=1'-0"

C1.1



DRAWN BY: YOU

PC01/ PC09 LAY OUT

NOTE: THIS LAYOUT SHOW PC01.
PC09 HAS DIFFERENT 3/4" CNC PLY
BUT THE REST CONSTRUCTION ARE THE SAME.

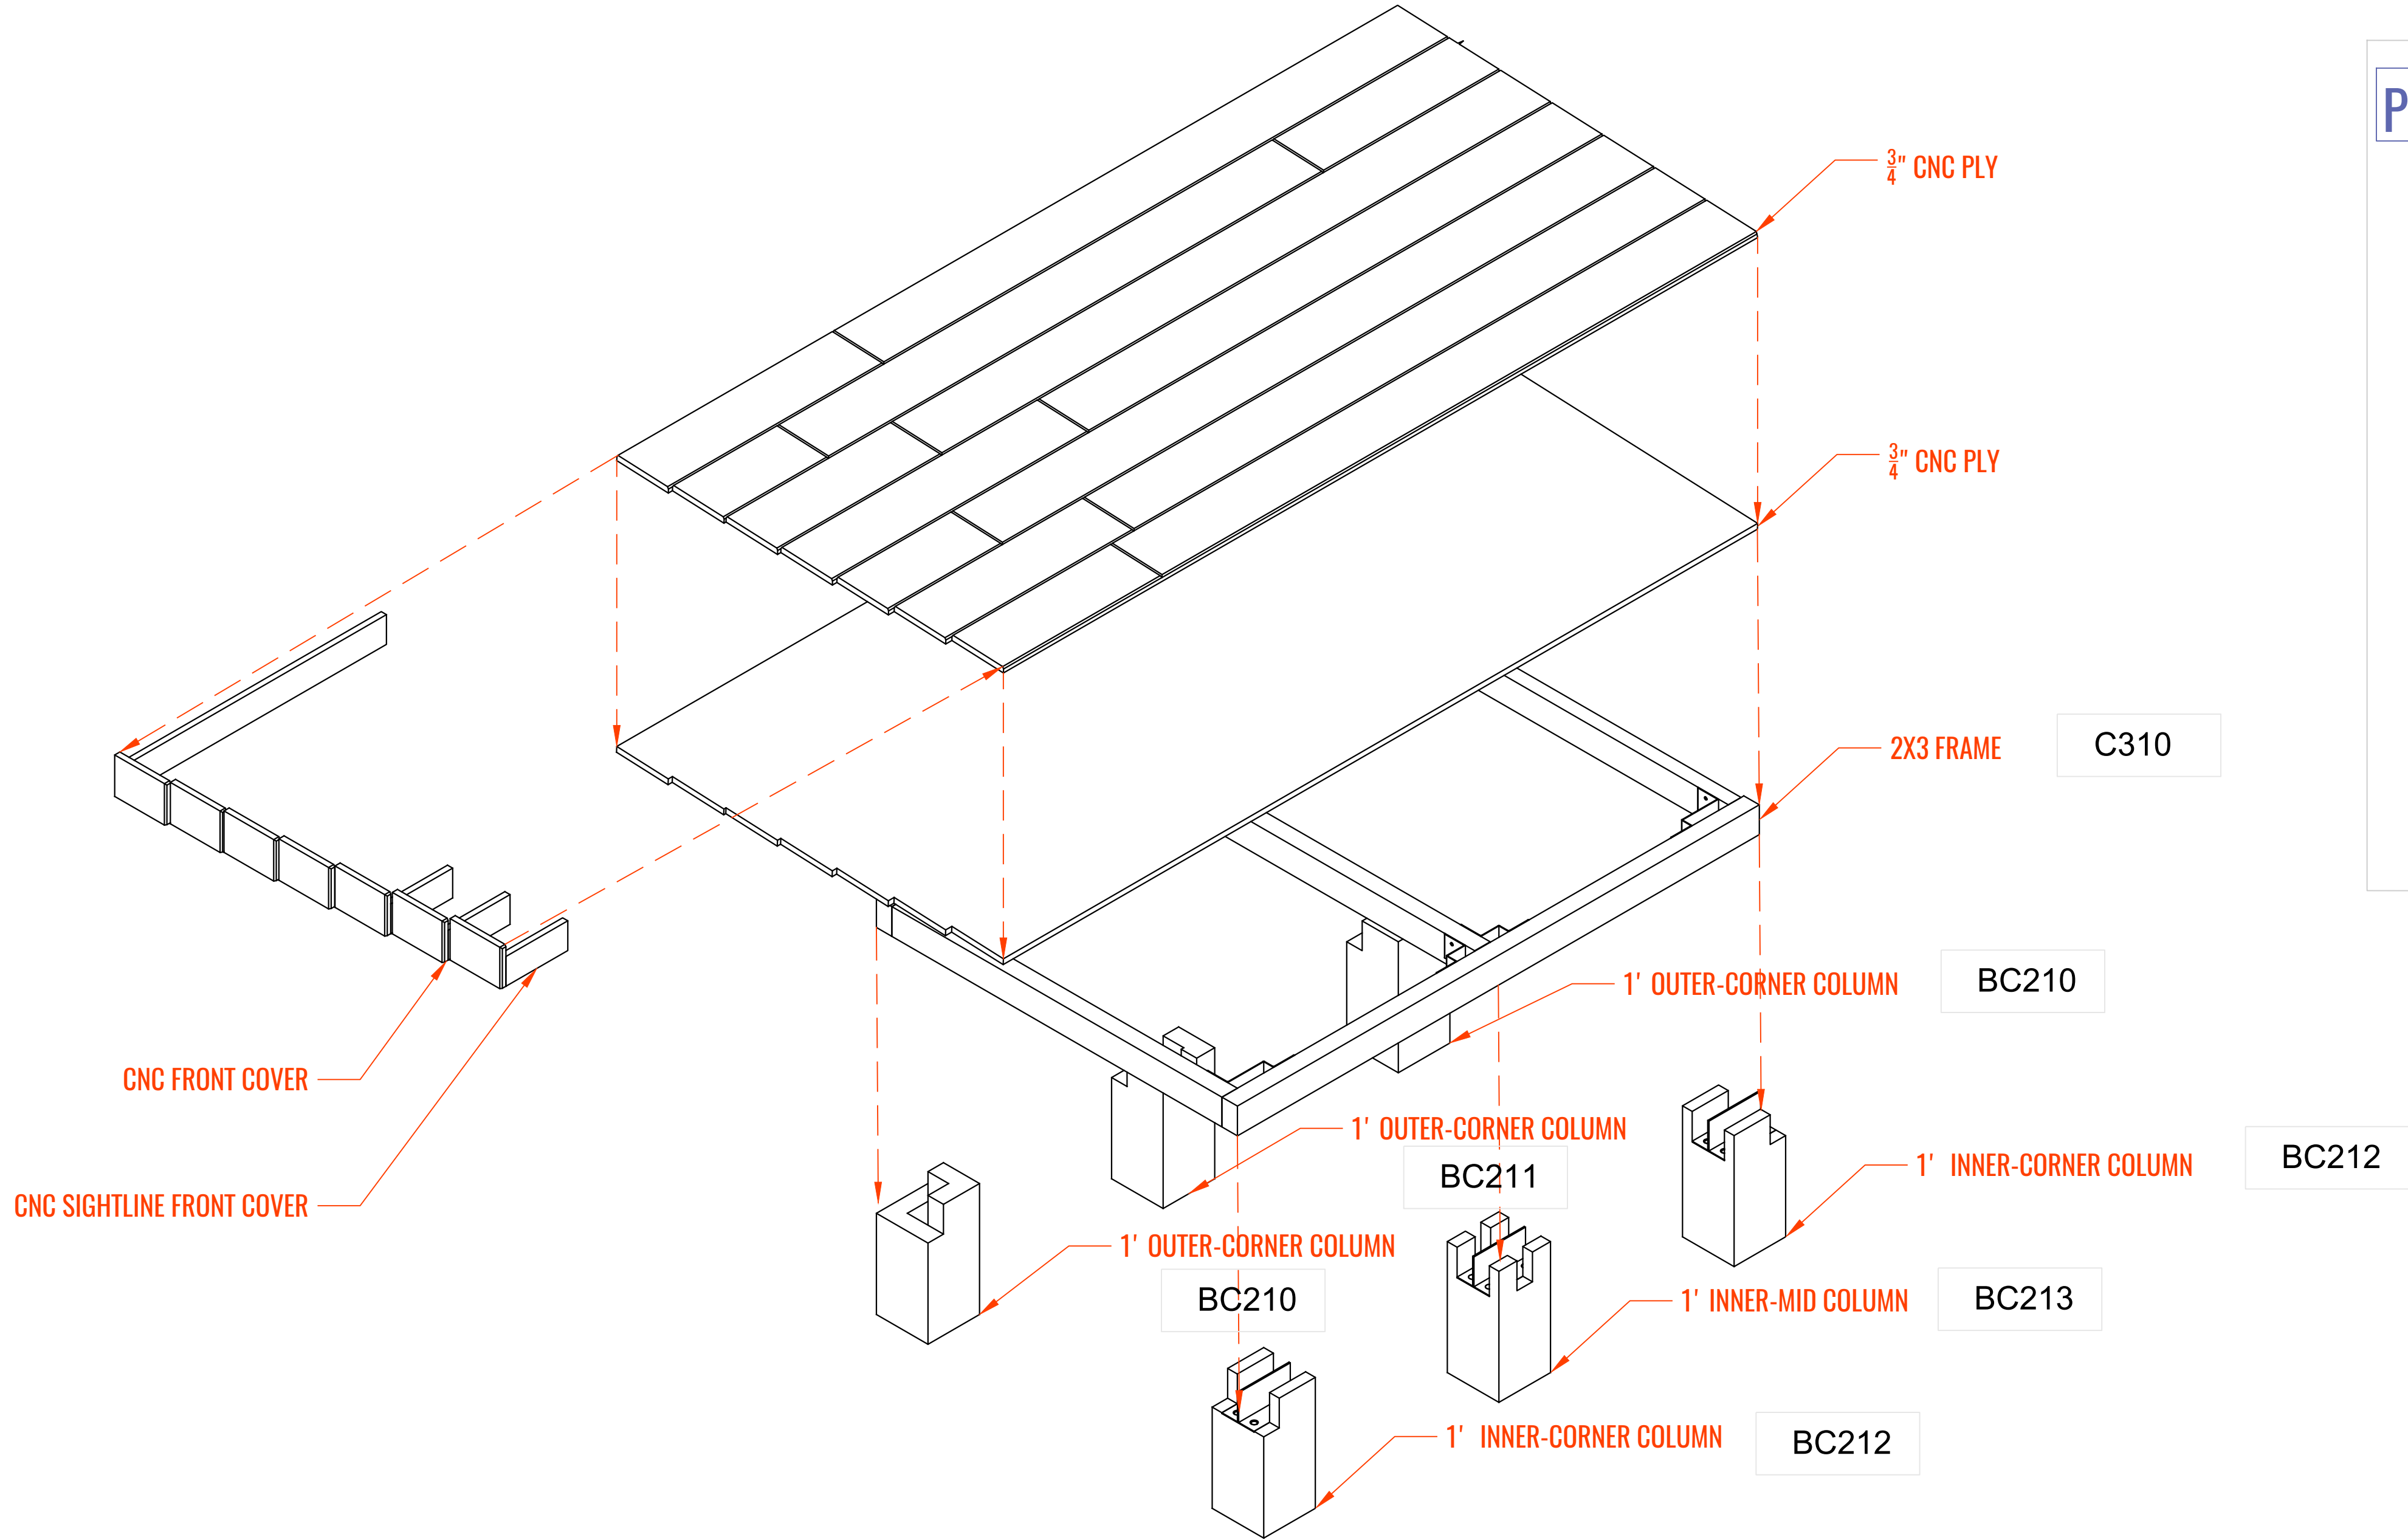

PC01

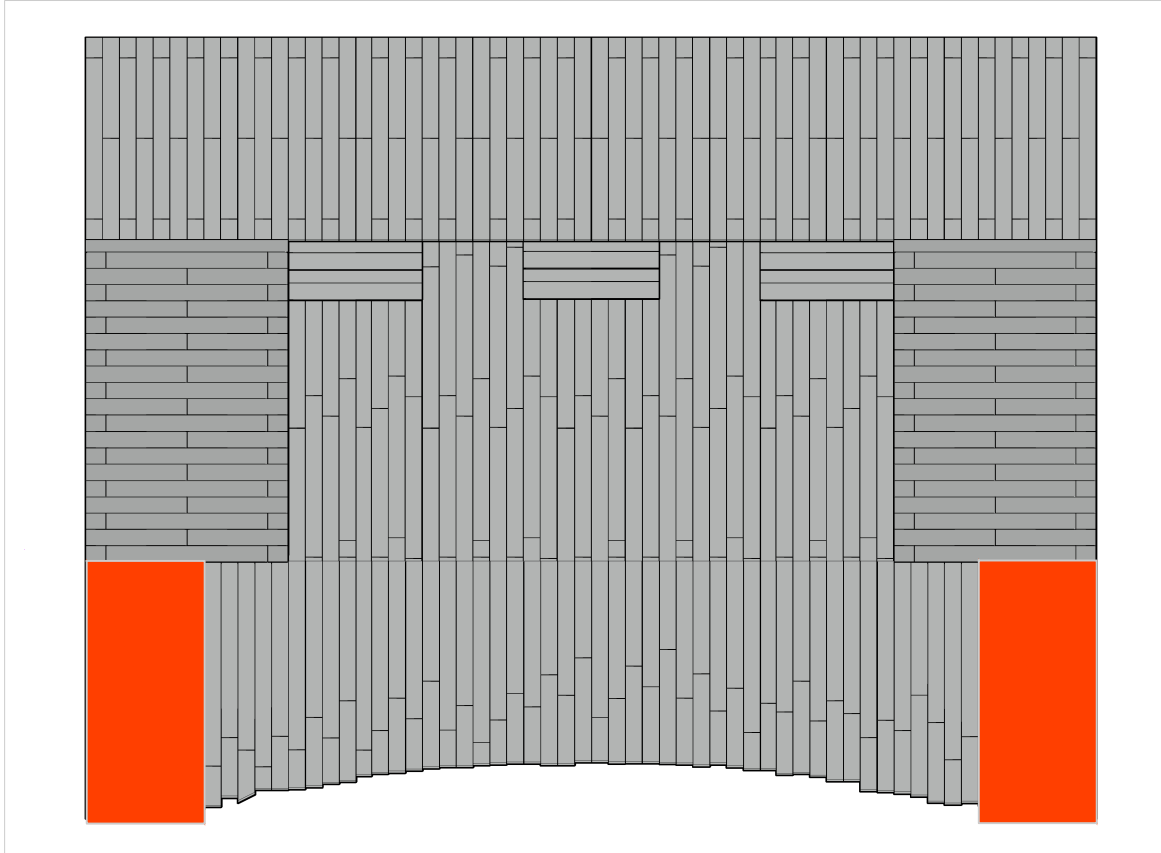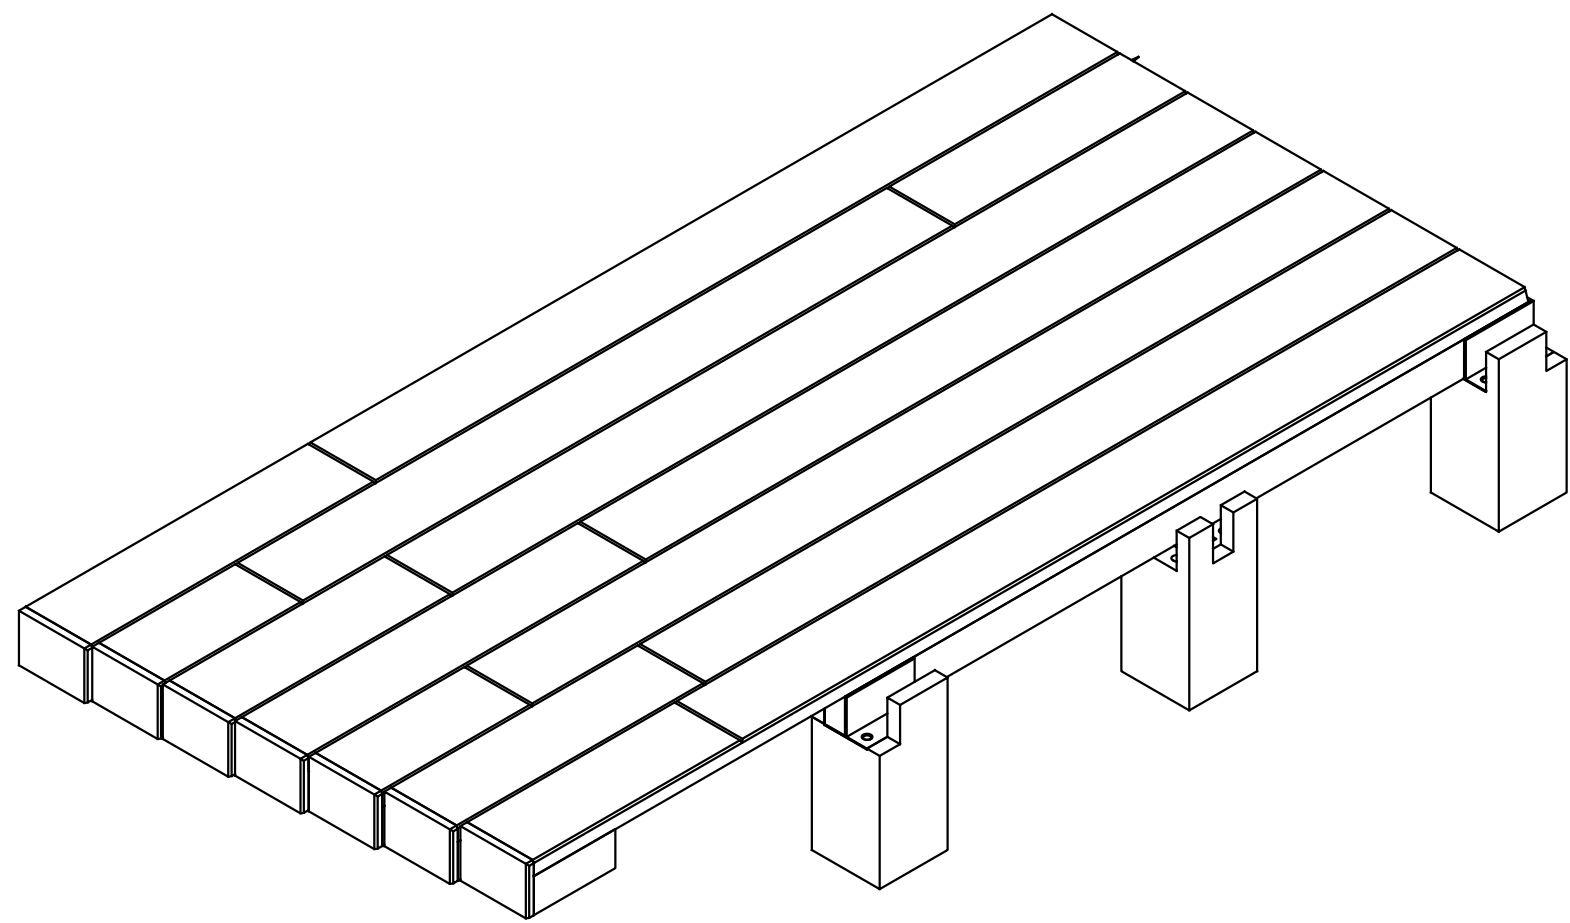

LOGO
GOES HERE.

YOUR ADDRESS © 2019


PROJECT
X RESIDENCE

TOWN, STATE

DATE:	PROJECT NO.	DATE	NO.
REVISION		DATE	
1			
2			
3			
4			
5			
6			

NOTES:
1. ALL DIMENSIONS SHOWN ARE TO
F.O. STUD UNLESS OTHERWISE
NOTED.
2. HOUSE DATUM: X.X' - 0'-0"

NOT FOR CONSTRUCTION

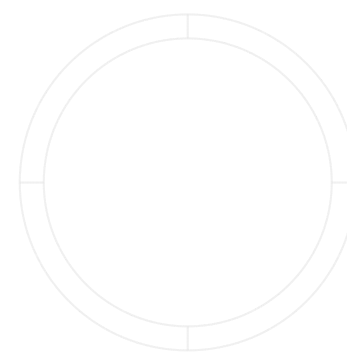

CNC SURFACE




SCALE: X"=1'-0"

C1.2

DRAWN BY: YOU

PC02 / PC08 LAY OUT

NOTE: THIS LAYOUT SHOW PC02.
PC08 HAS DIFFERENT 3/4" CNC PLY
BUT THE REST CONSTRUCTION ARE THE SAME.

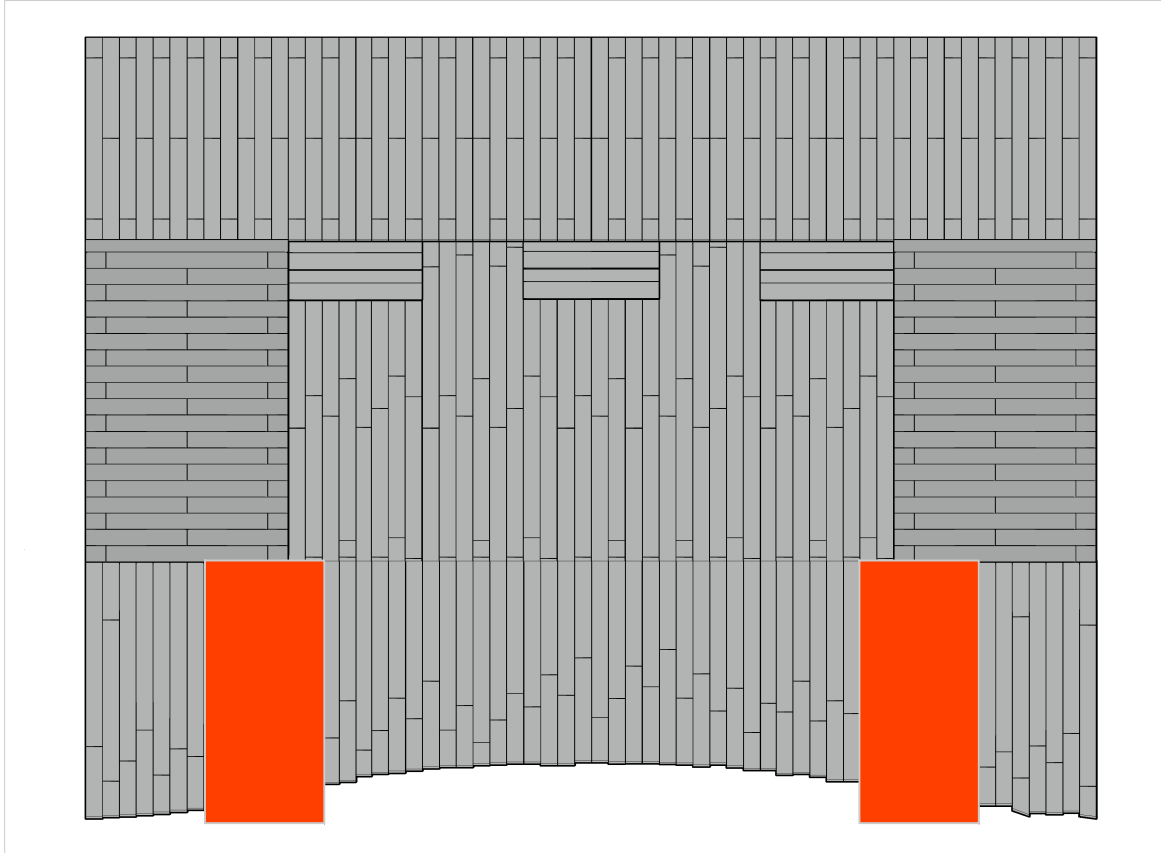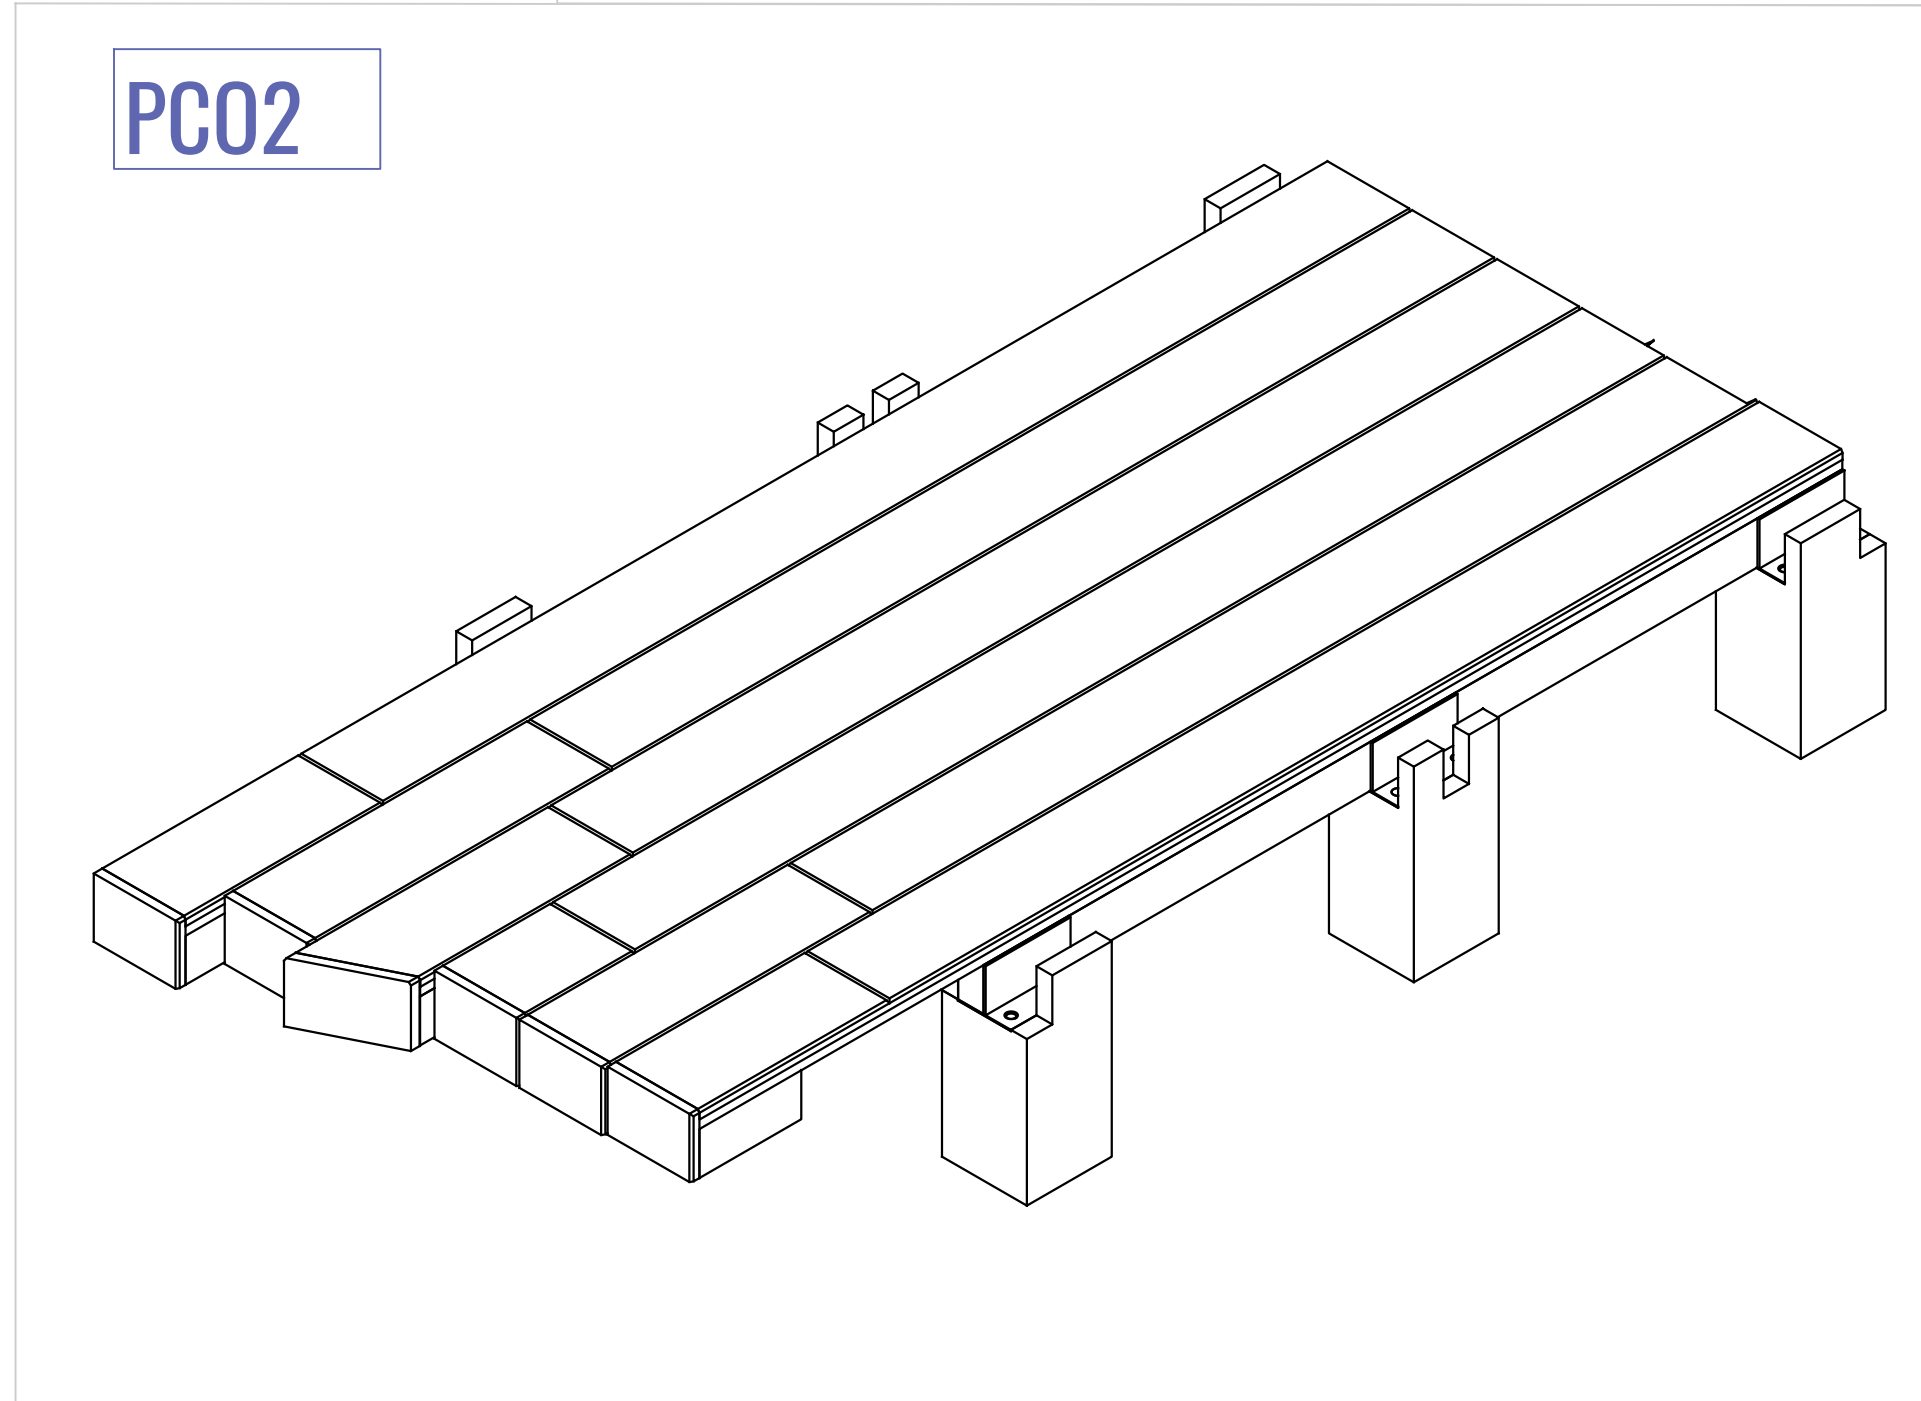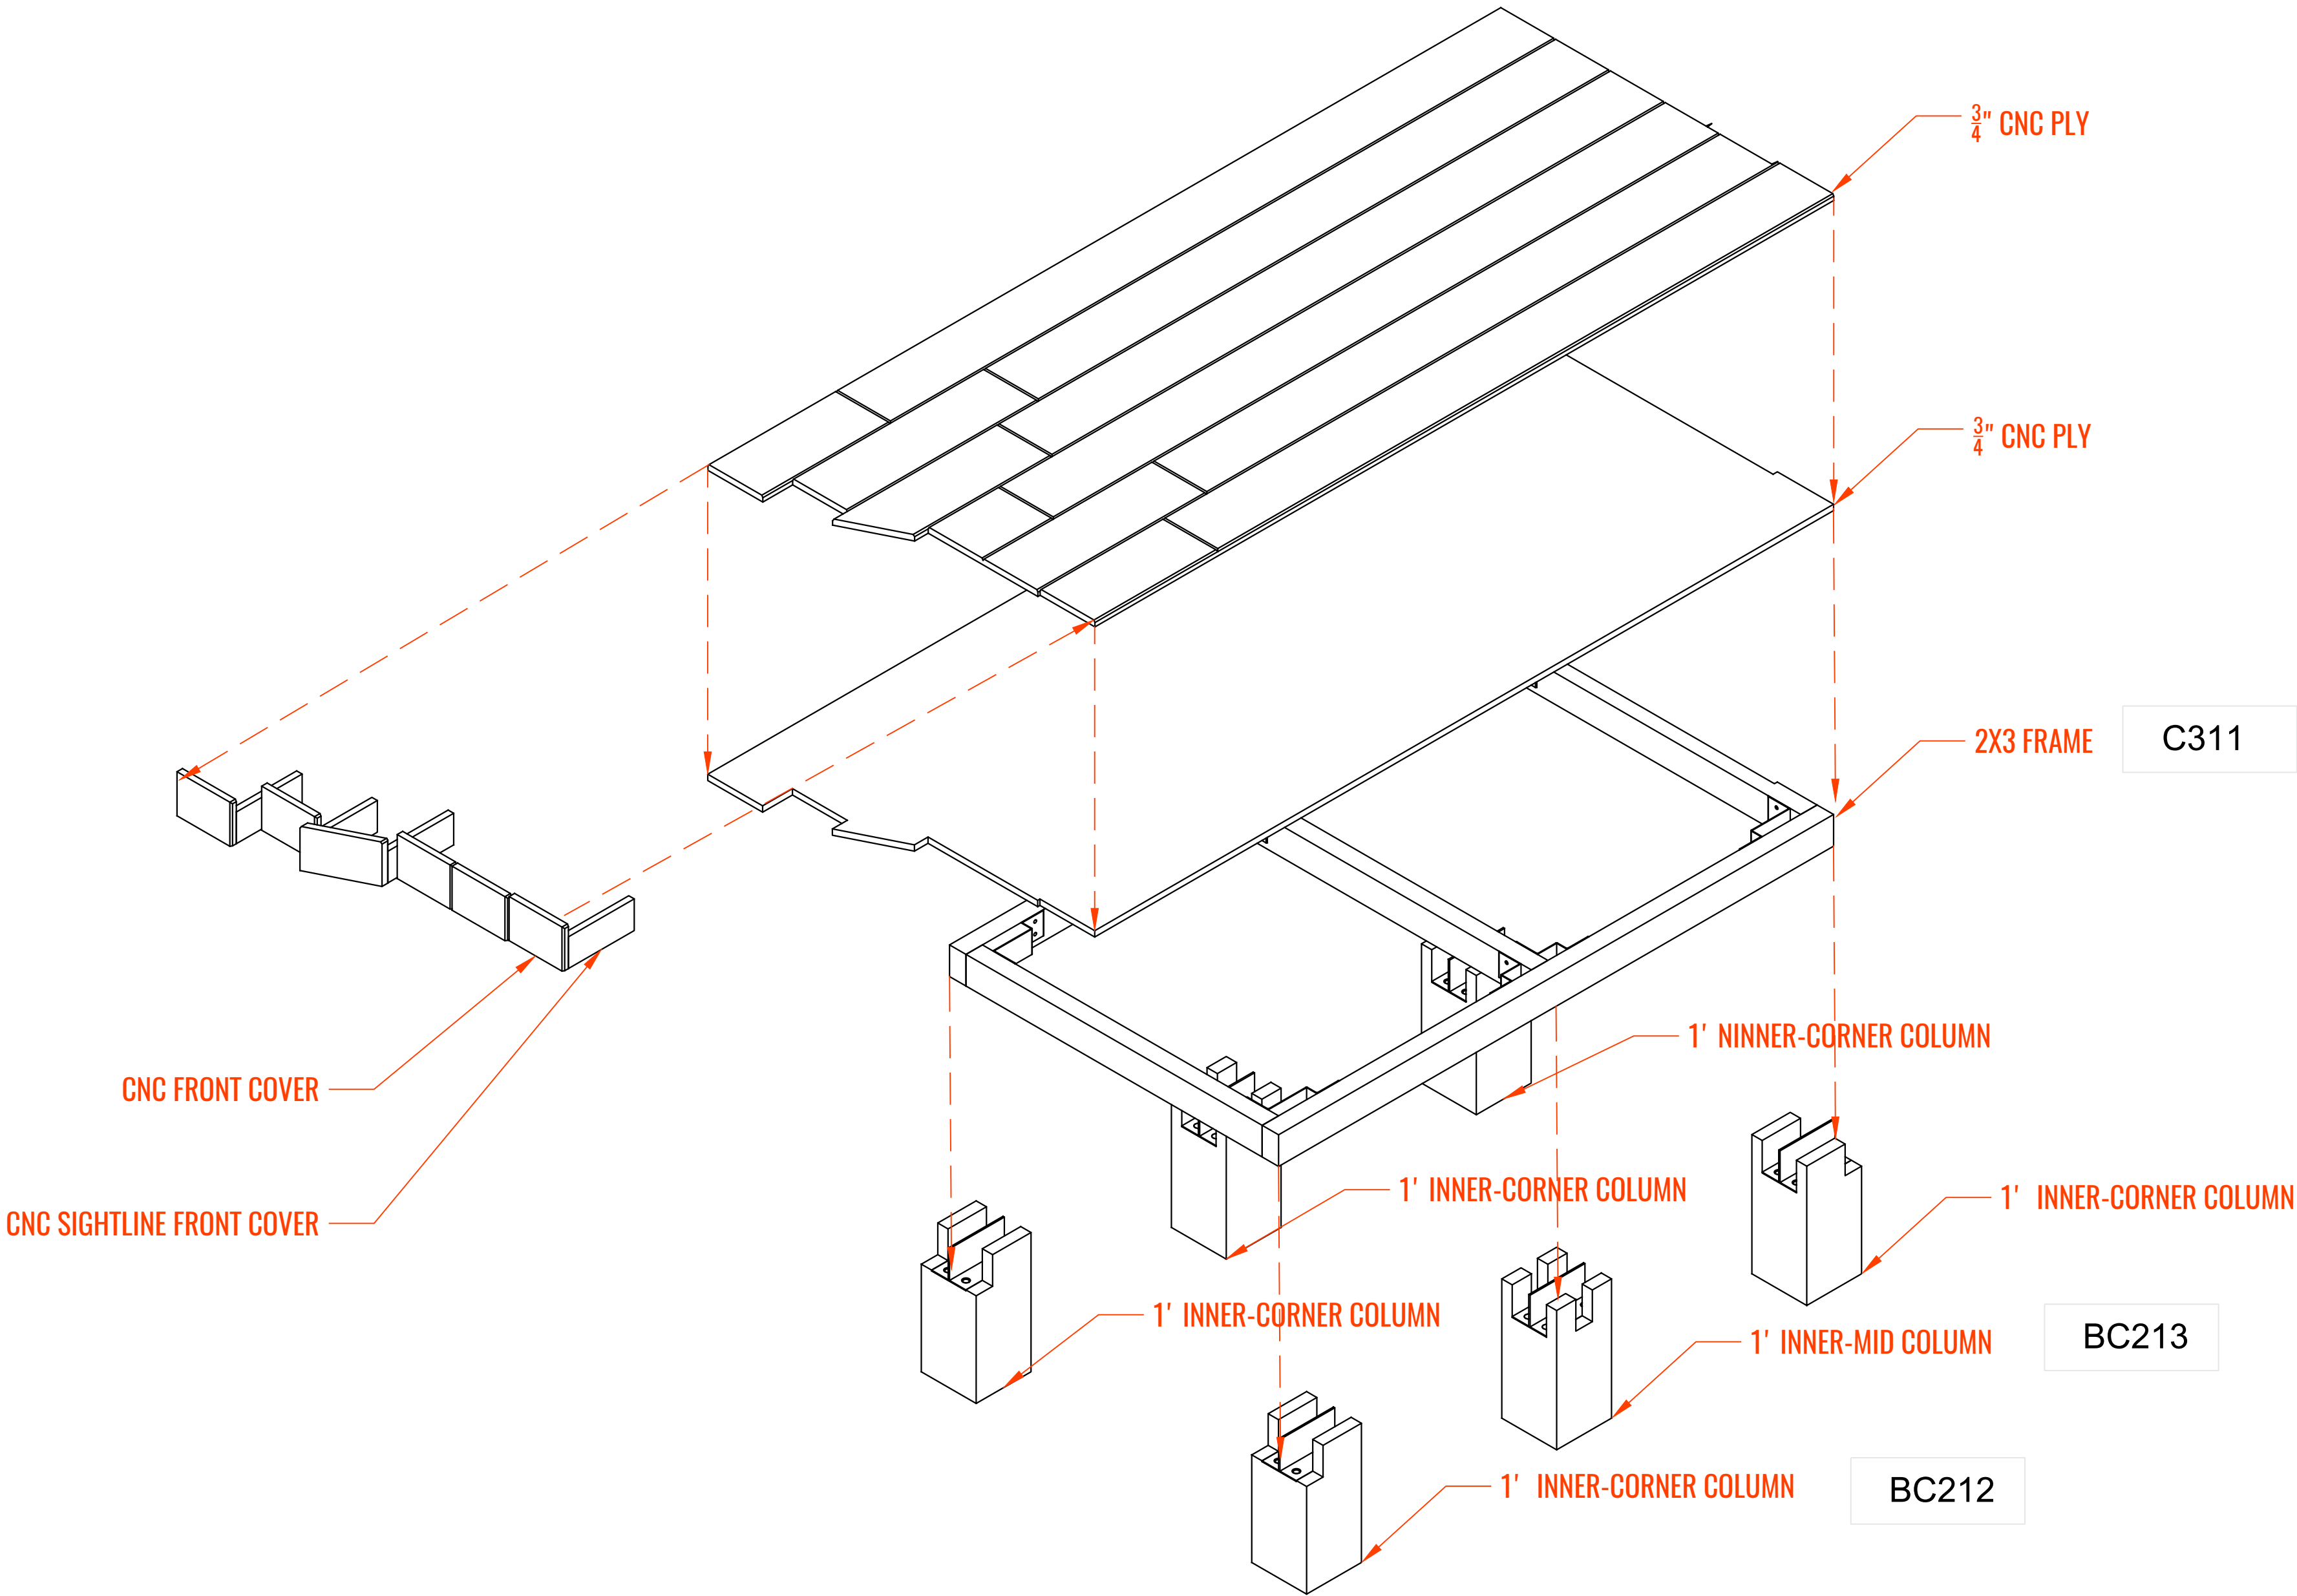

LOGO
GOES HERE.

YOUR ADDRESS © 2019

PROJECT
X RESIDENCE

TOWN, STATE

DATE	DATE
PROJECT NO.	NO.
REVISION	DATE
1	
2	
3	
4	
5	
6	

NOTES:
1. ALL DIMENSIONS SHOWN ARE TO F.O. STUD UNLESS OTHERWISE NOTED.
2. HOUSE DATUM: X.X' - 0'-0"

NOT FOR CONSTRUCTION



CNC SURFACE


SCALE: X"=1'-0"

C1.3



DRAWN BY: YOU

PC03 / PC07 LAY OUT

NOTE: THIS LAYOUT SHOW PC03.
PC07 HAS DIFFERENT 3/4" CNC PLY
BUT THE REST CONSTRUCTION ARE THE SAME.

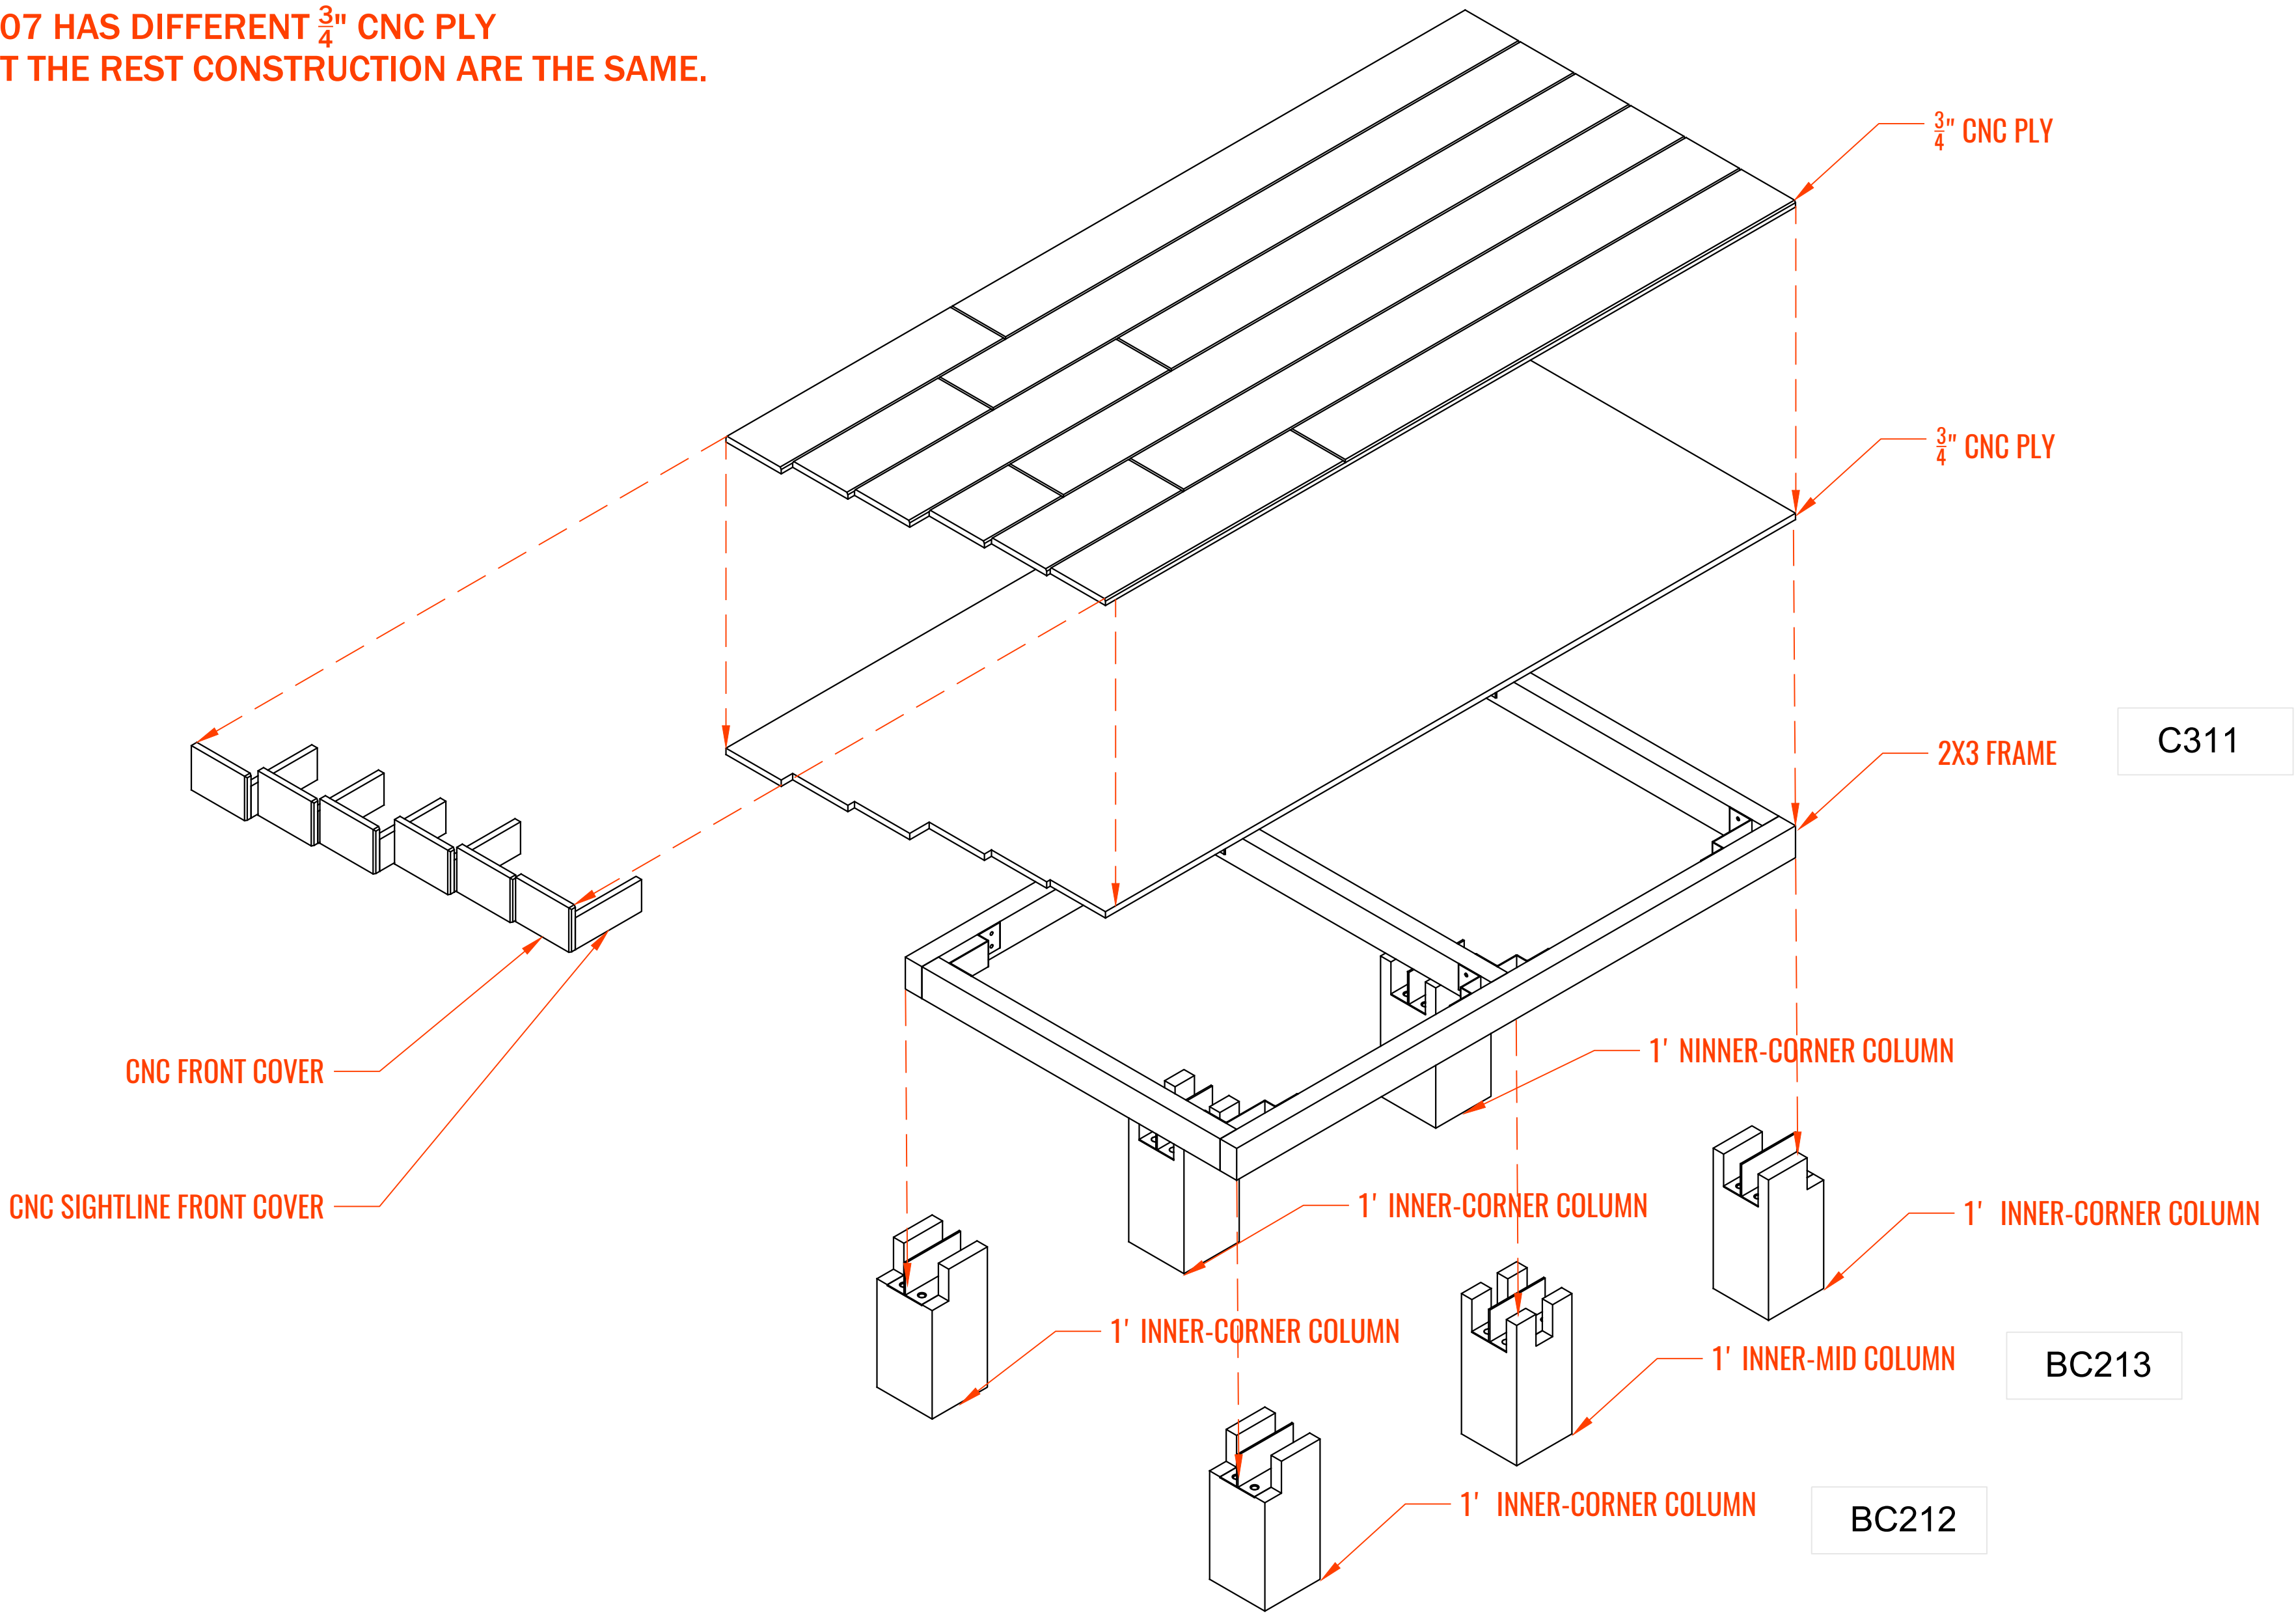

PC03

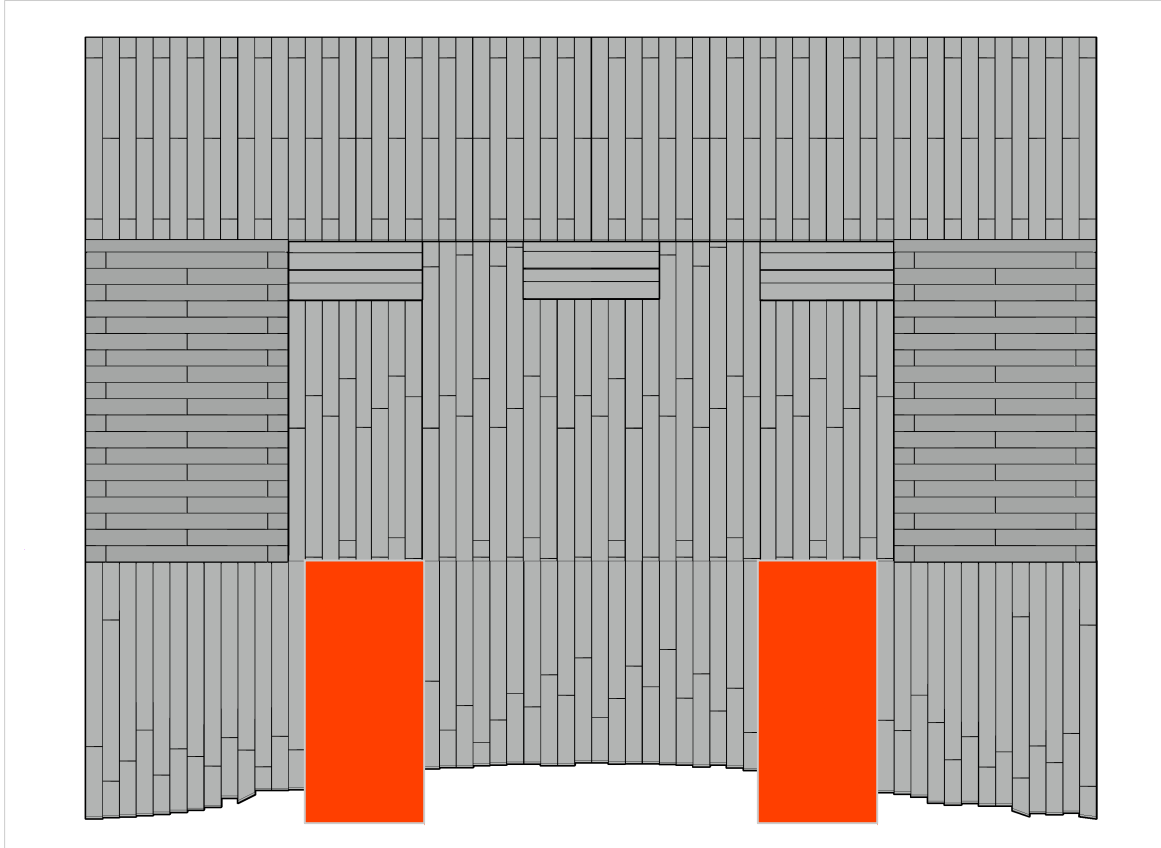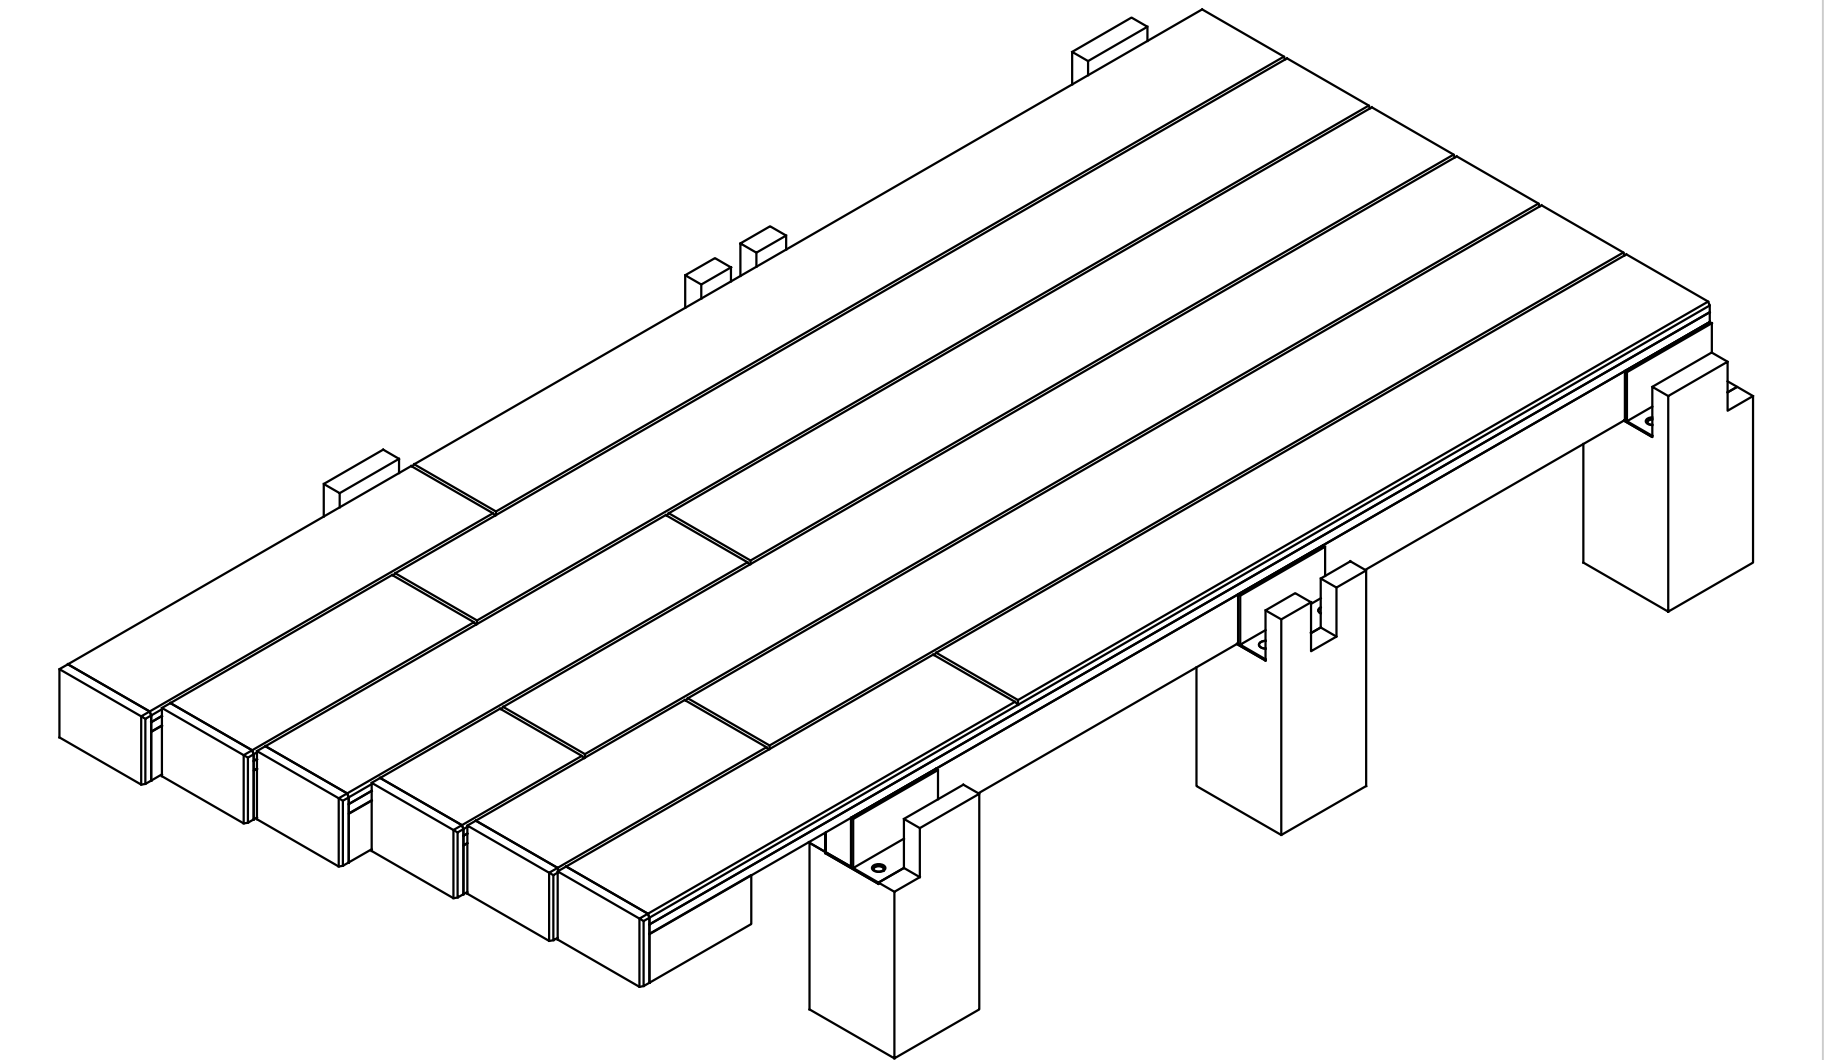

LOGO
GOES HERE.

YOUR ADDRESS © 2019

PROJECT
X RESIDENCE

TOWN, STATE	
DATE:	DATE
PROJECT NO.	NO.
REVISION	DATE
1	
2	
3	
4	
5	
6	

NOTES:
1. ALL DIMENSIONS SHOWN ARE TO F.O. STUD UNLESS OTHERWISE NOTED.
2. HOUSE DATUM: X.X' - 0'-0"

NOT FOR CONSTRUCTION



CNC SURFACE


SCALE: X'-1'-0"

C1.4


DRAWN BY: YOU

PC04/PC05/PC06 LAY OUT

NOTE: THIS LAYOUT SHOW PC04.
PC05/06 HAS DIFFERENT 3/4" CNC PLY
BUT THE REST CONSTRUCTION ARE THE SAME.

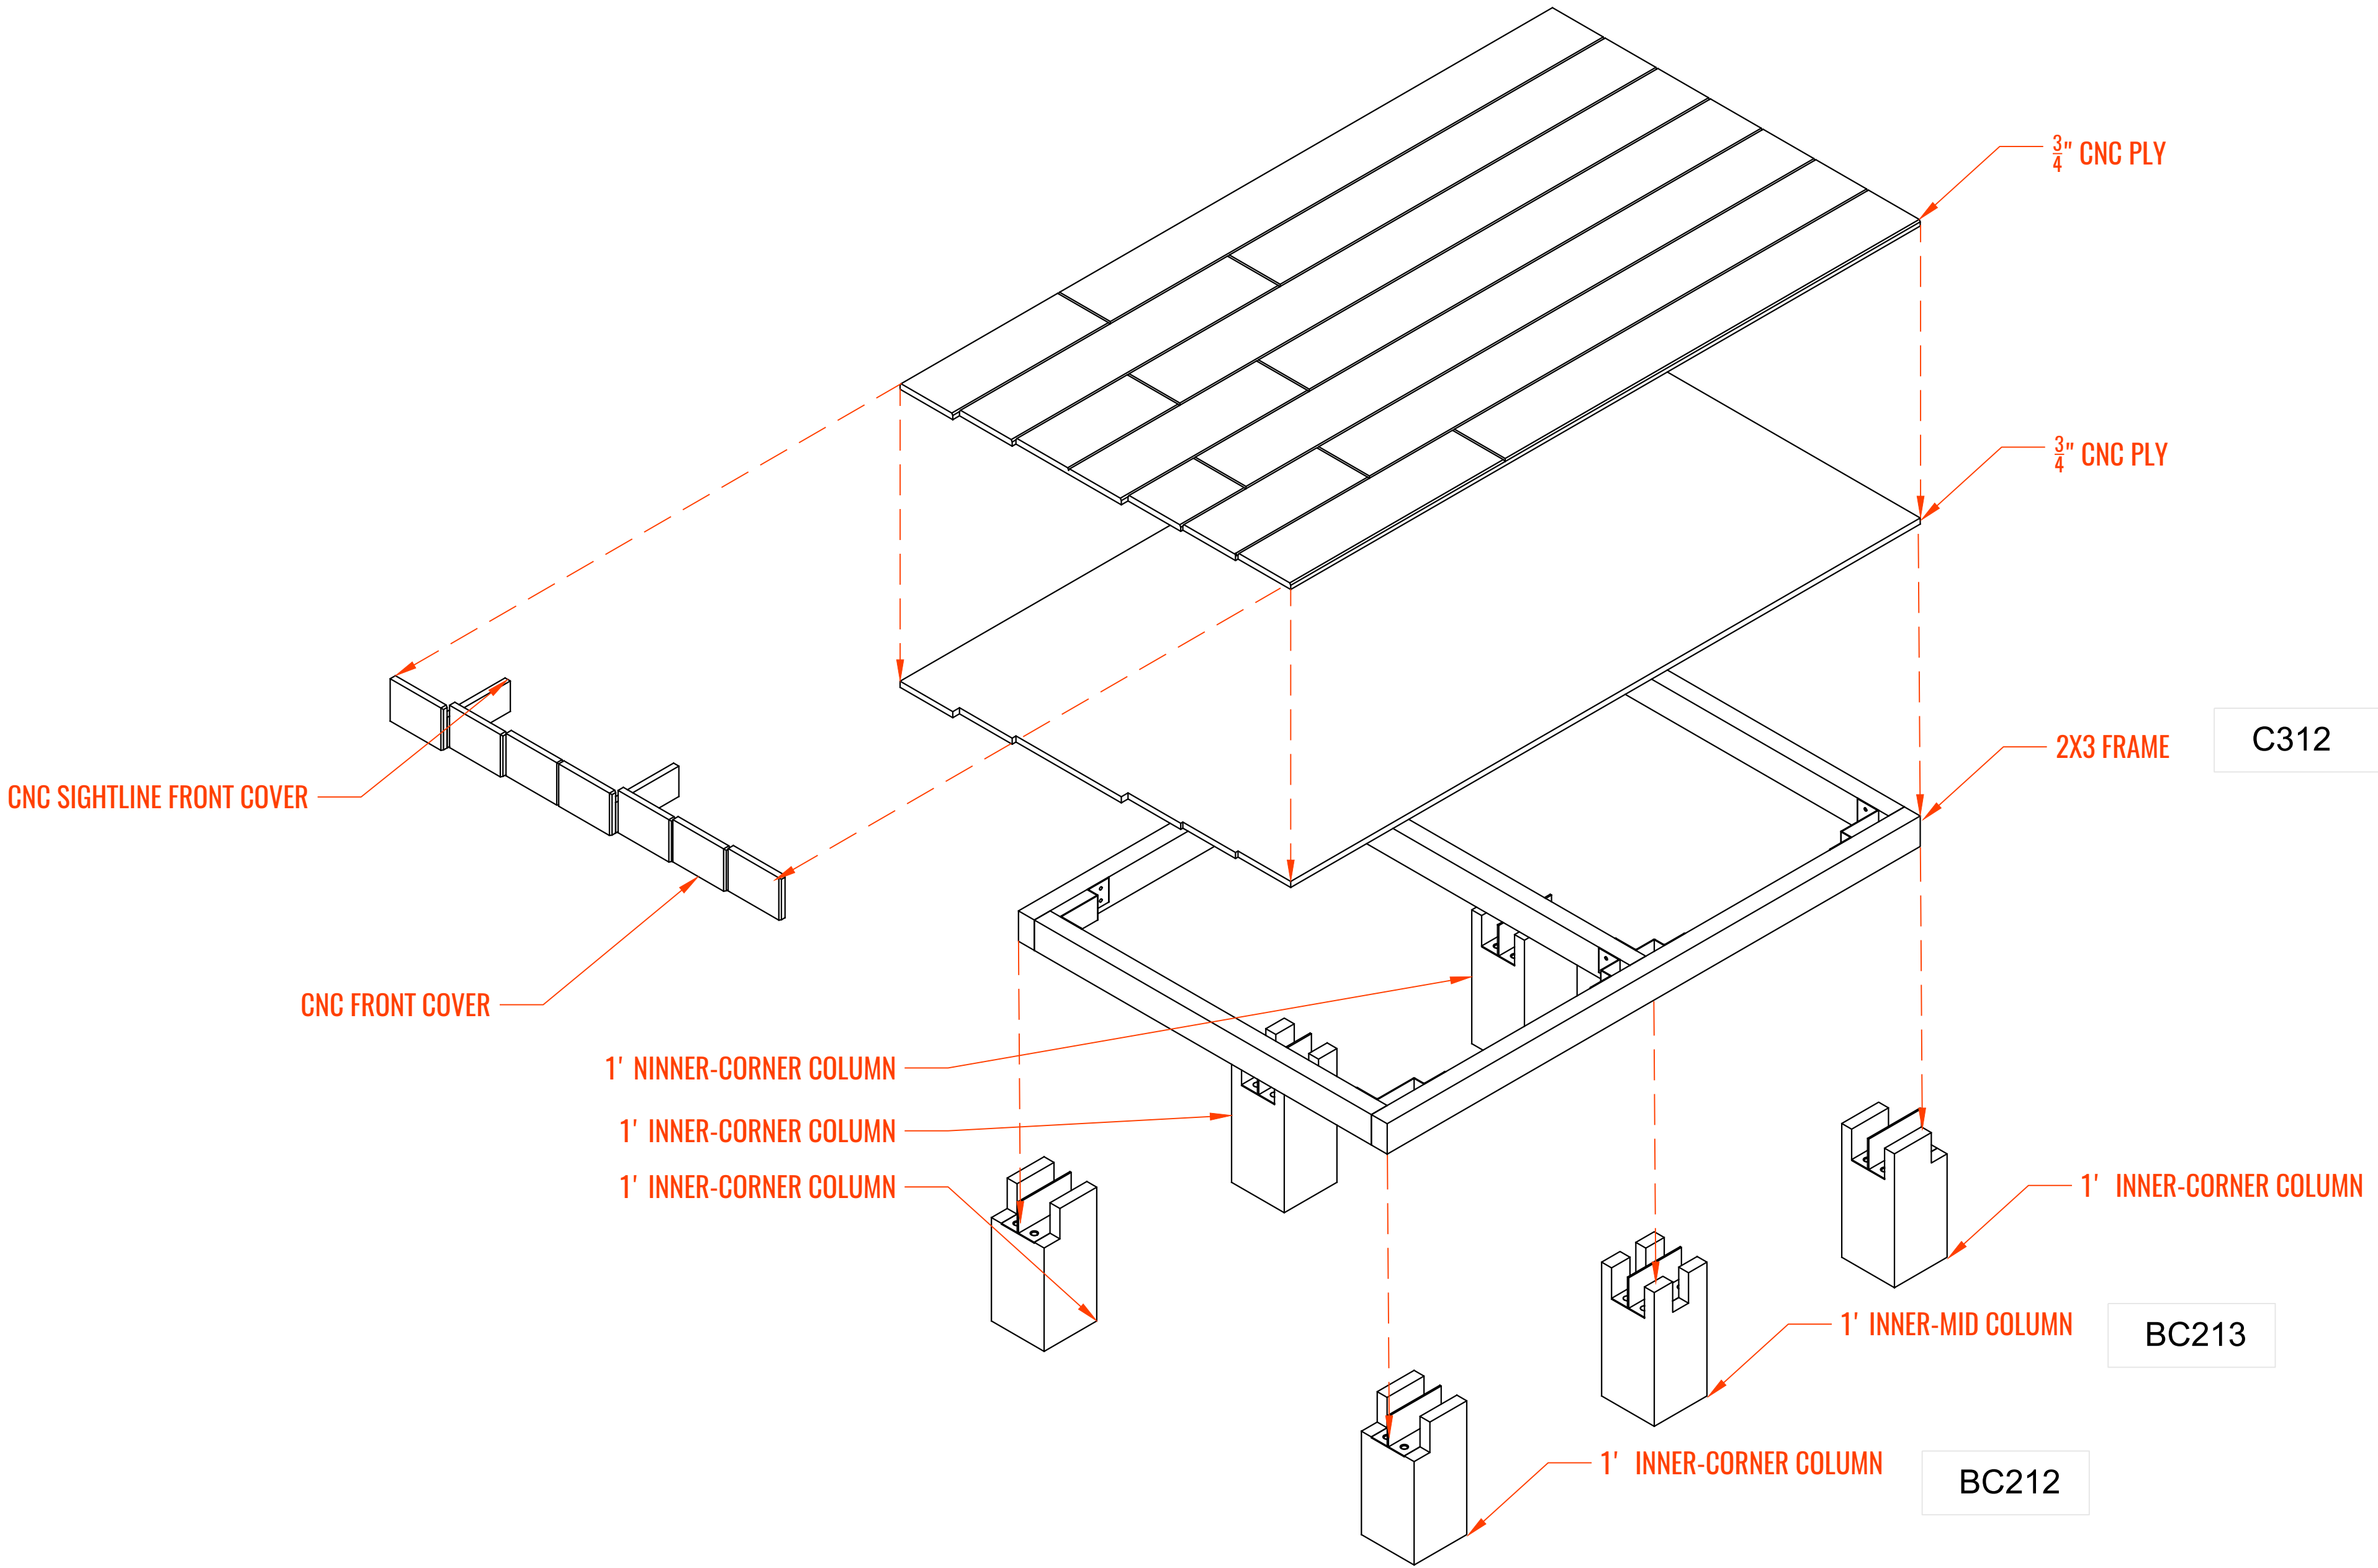

PC04

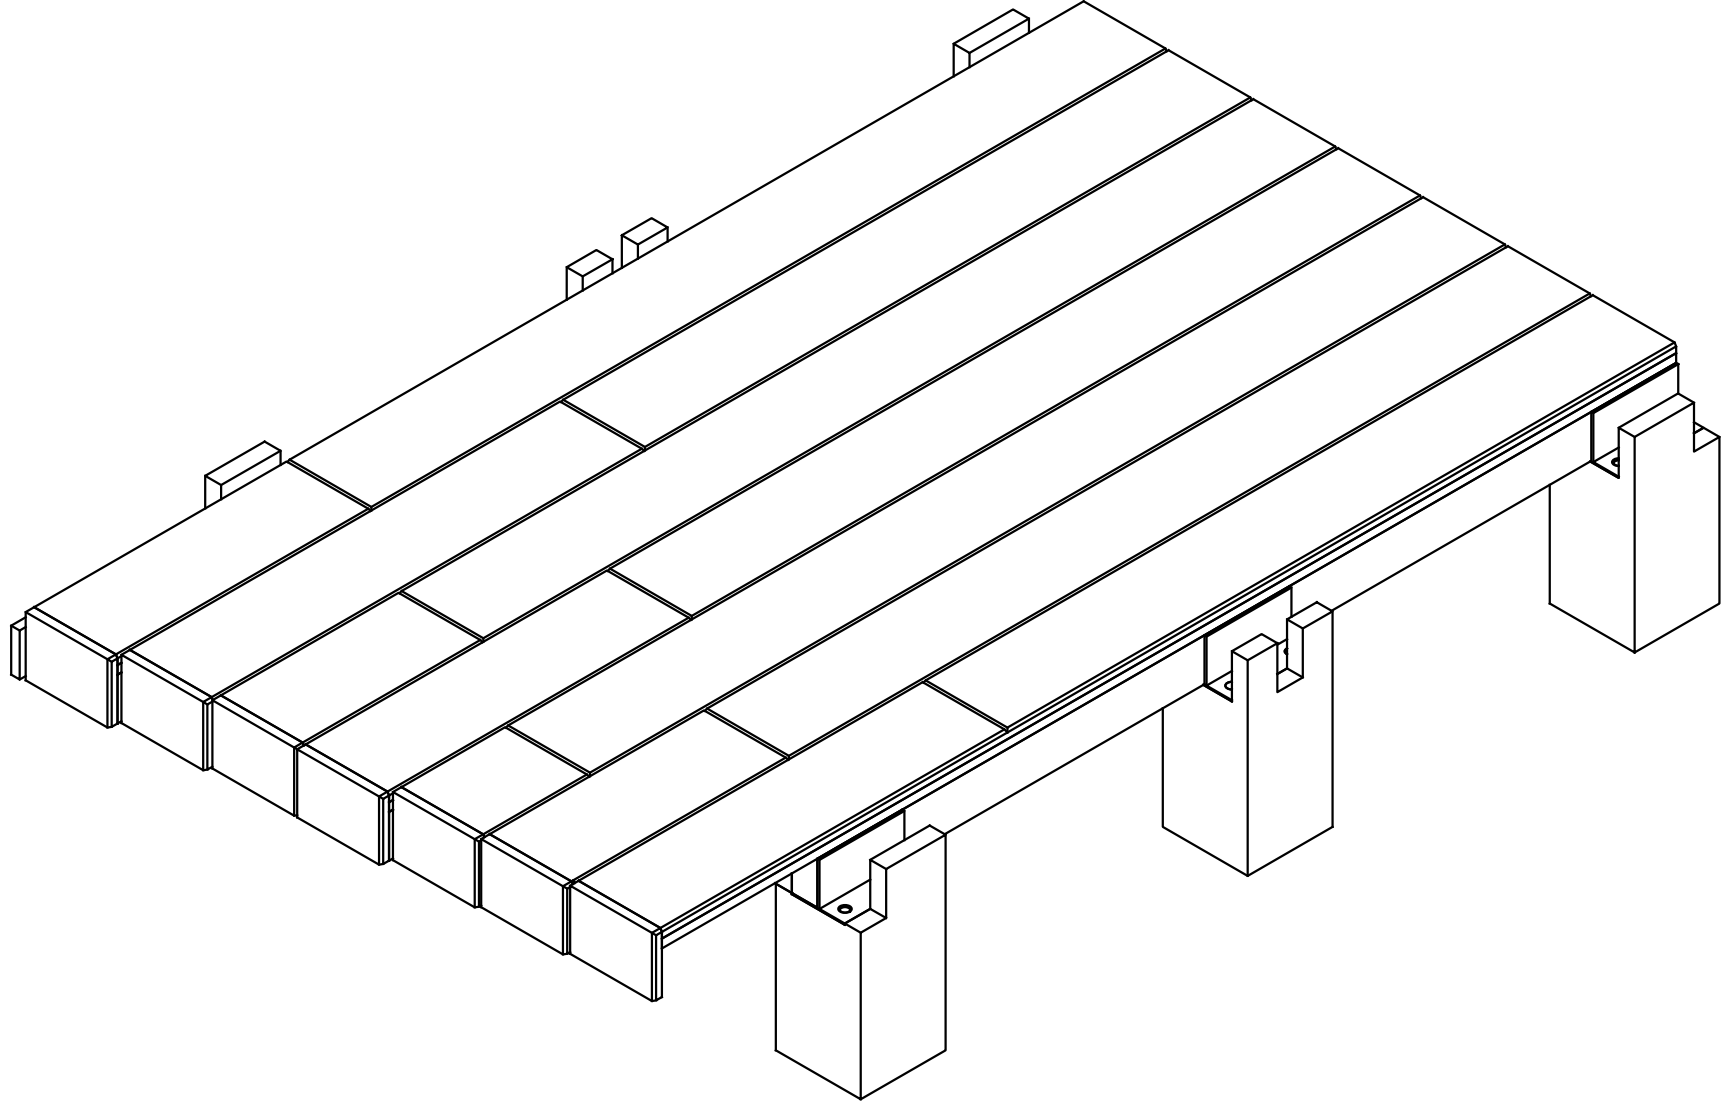

LOGO
GOES HERE.


YOUR ADDRESS © 2019

PROJECT
X RESIDENCE

TOWN, STATE	
DATE:	DATE
PROJECT NO.	NO.
REVISION	DATE
1	
2	
3	
4	
5	
6	

NOTES:
1. ALL DIMENSIONS SHOWN ARE TO F.O. STUD UNLESS OTHERWISE NOTED.
2. HOUSE DATUM: X.X' - 0'-0"

NOT FOR CONSTRUCTION

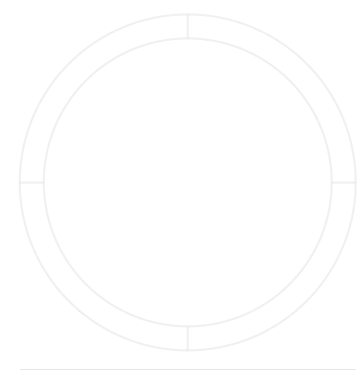


CNC SURFACE

SCALE: X'-1'-0"

C1.5


DRAWN BY: YOU

PC01/PC09 (MIRRORED) FRAME LAYOUT

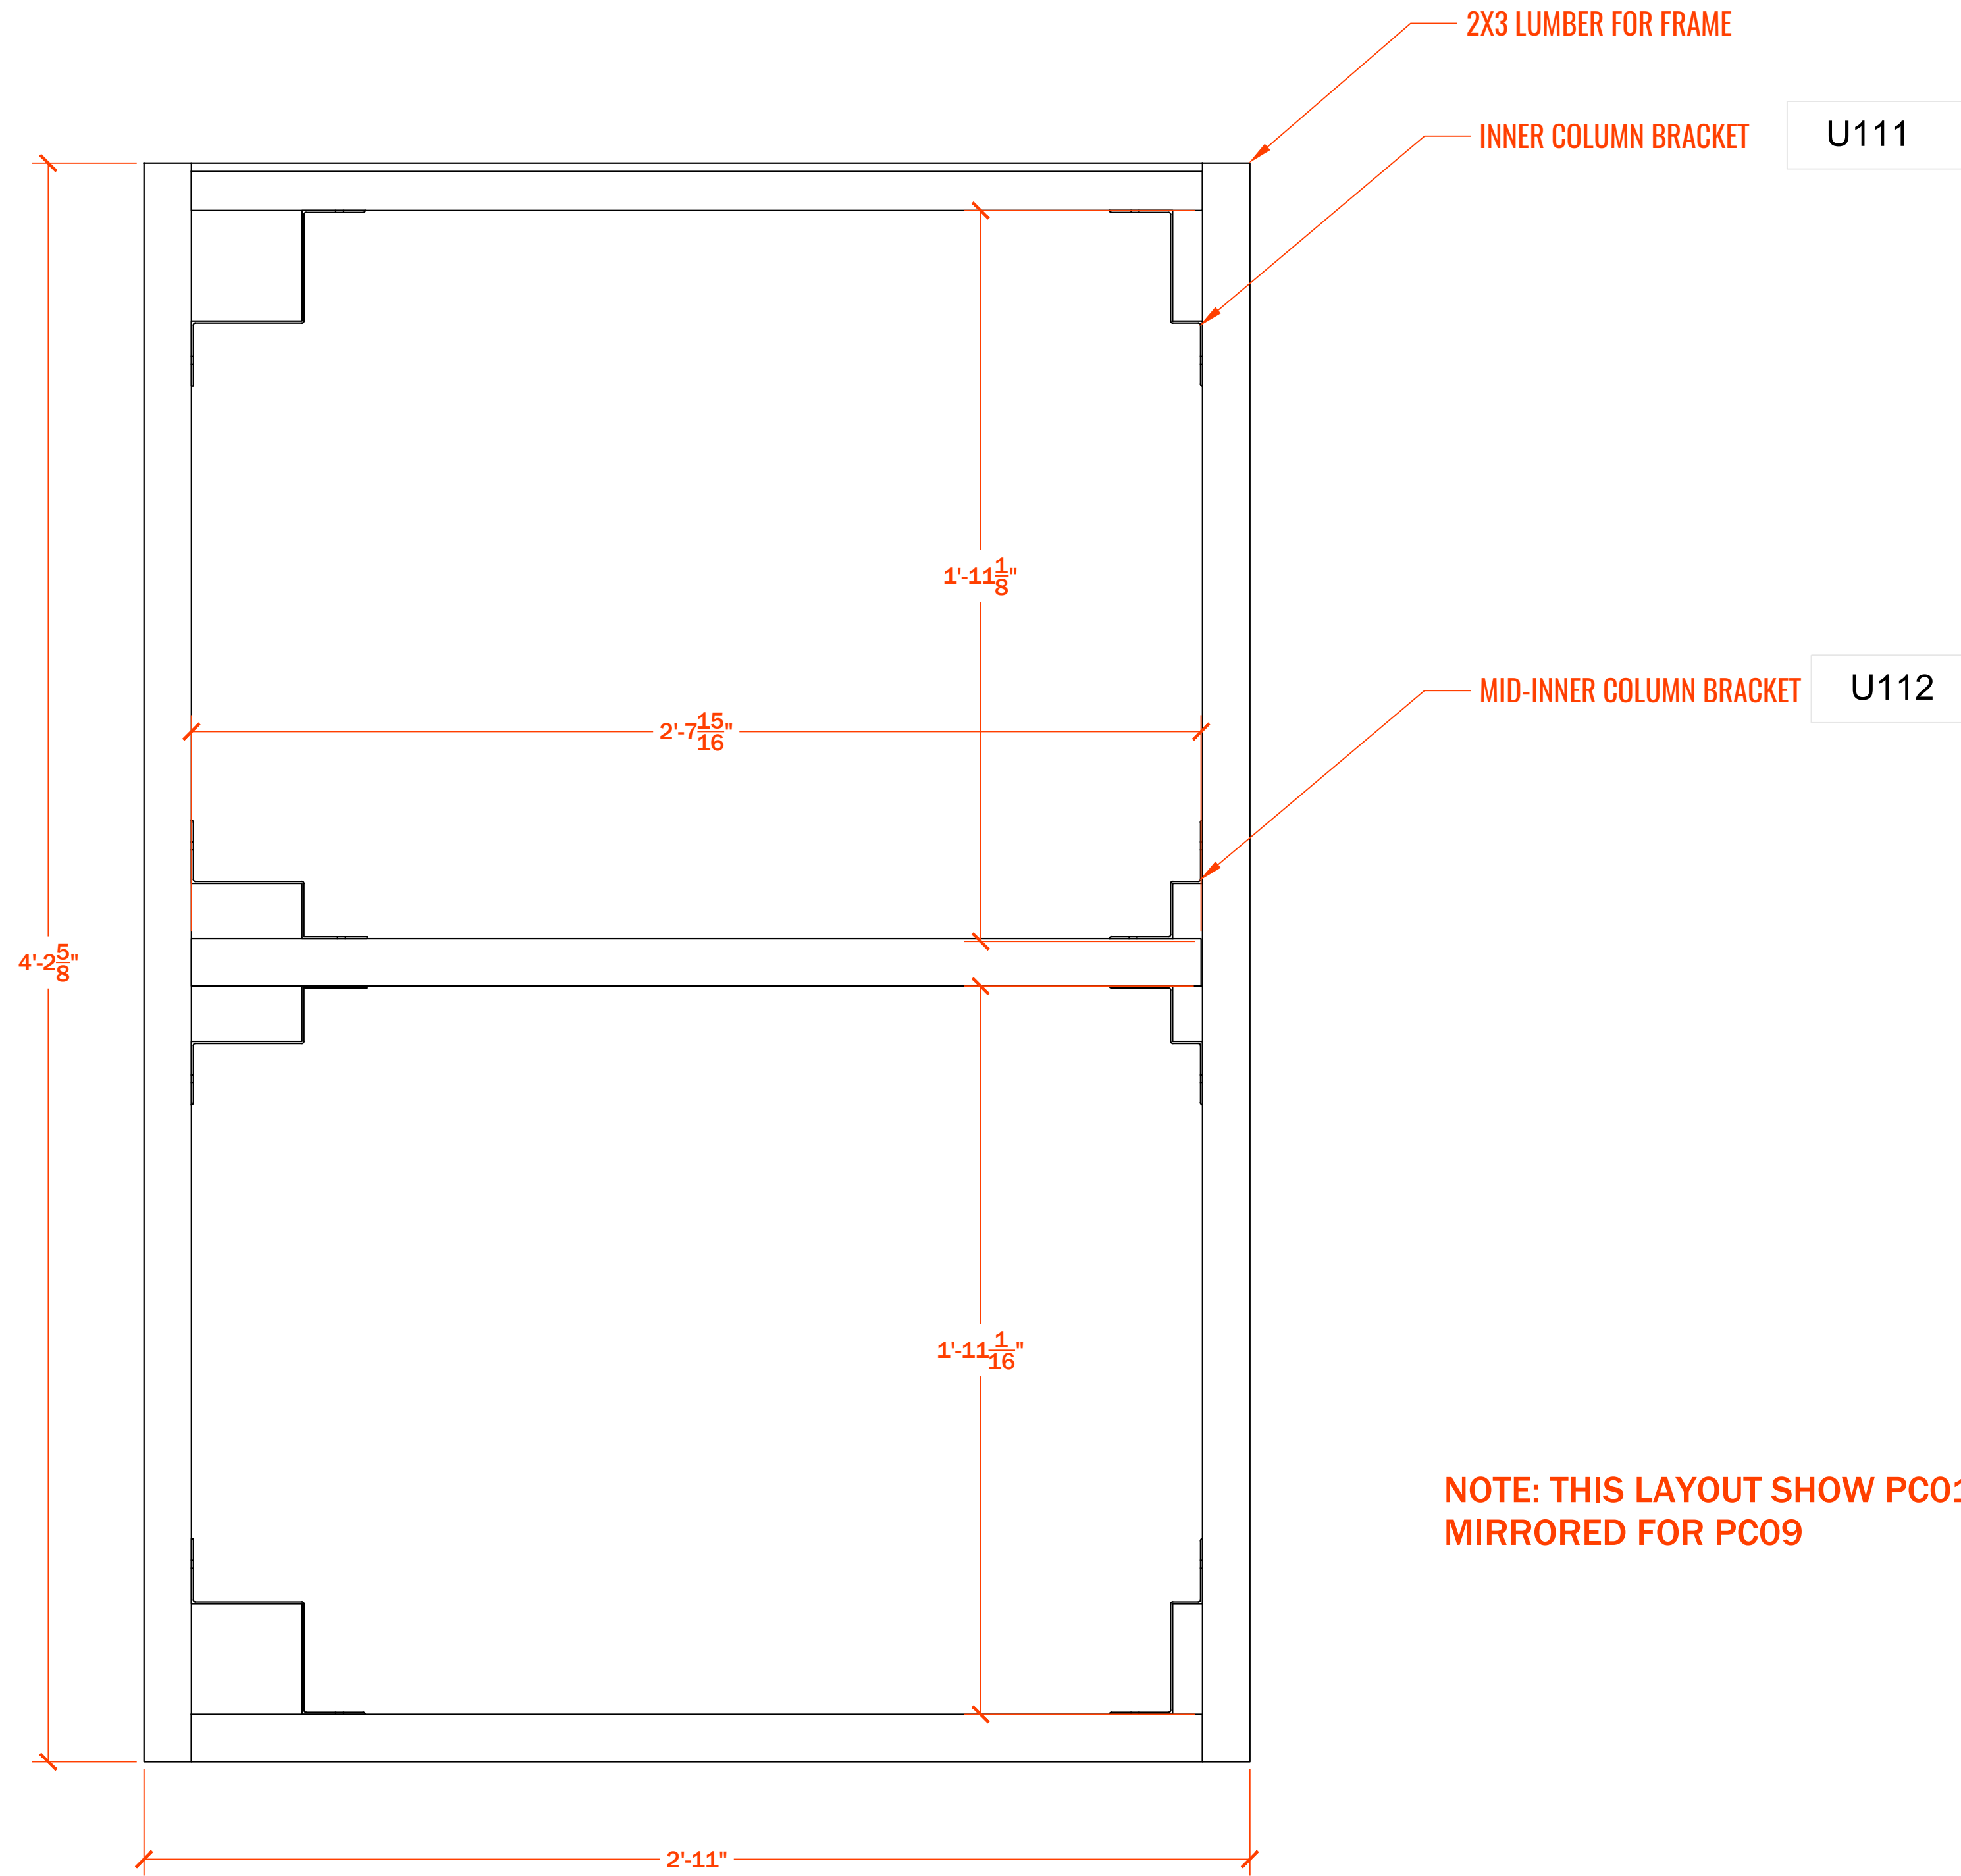


NOTE: THIS LAYOUT SHOW PC01.
MIRRORED FOR PC09

T TOP VIEW
SCALE: 1 : 5

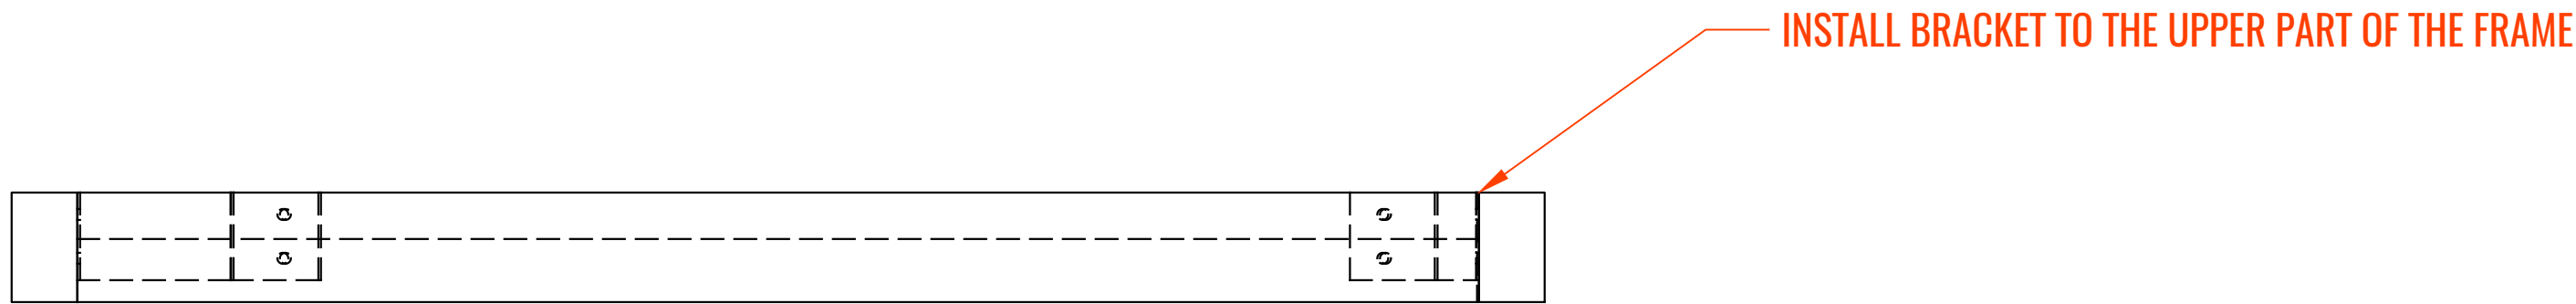


F FRONT VIEW
SCALE: 1 : 5

PC02 / PC08

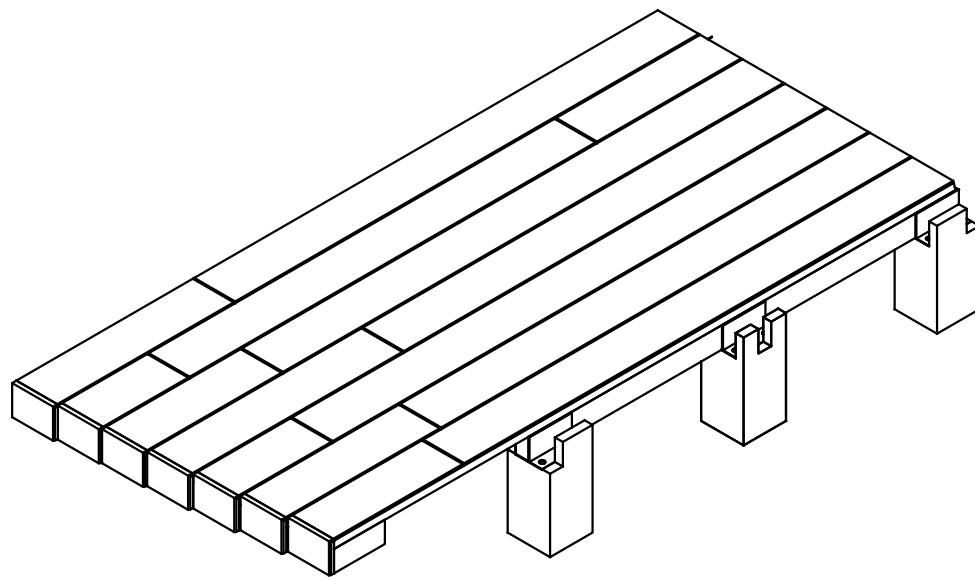

BUILD 2

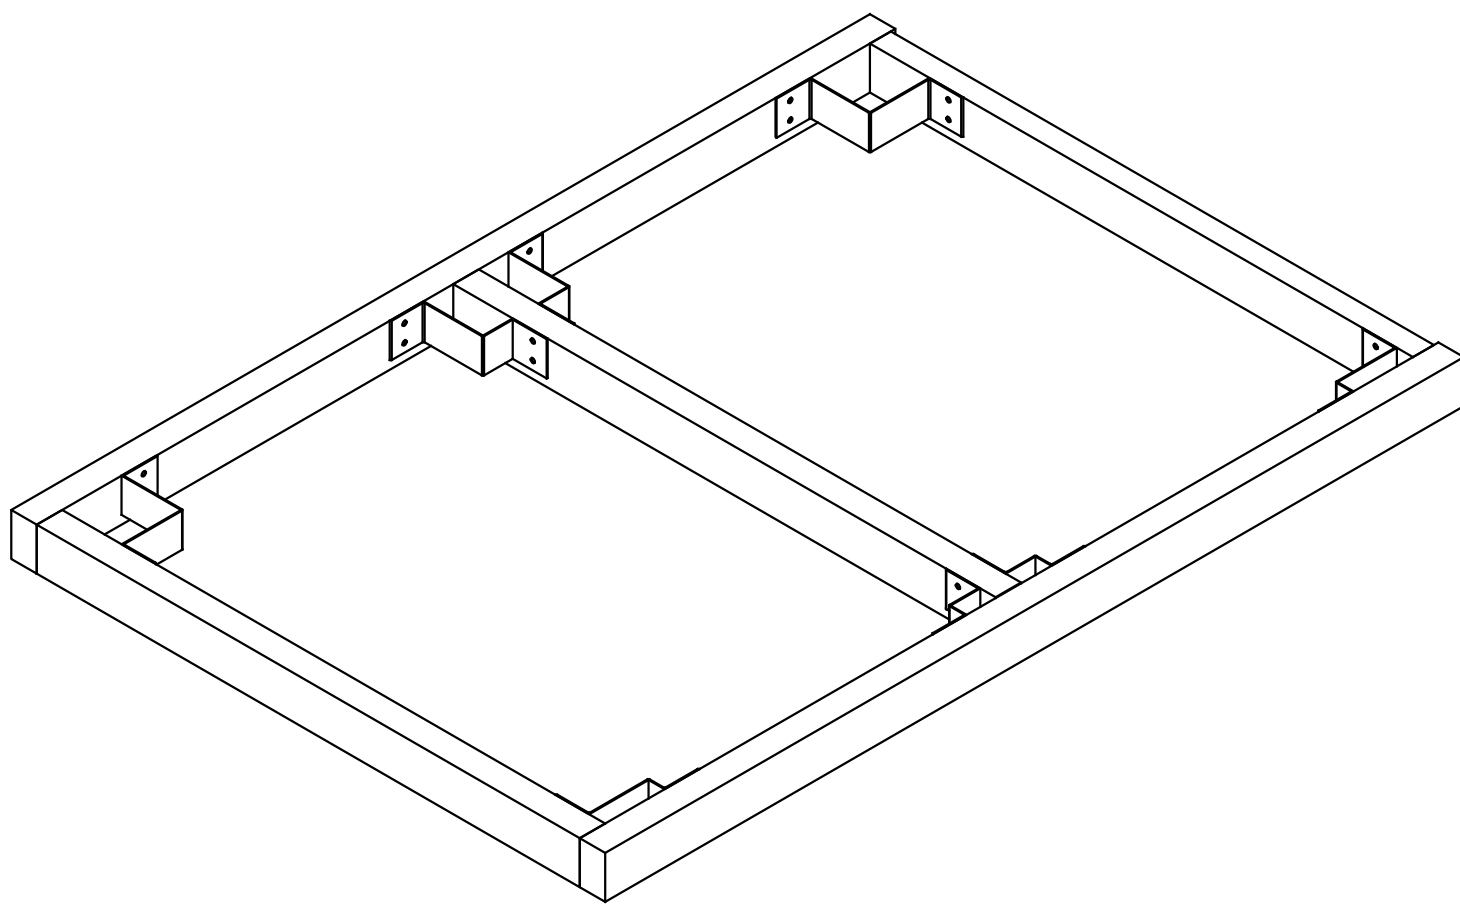

LOGO
GOES HERE.


YOUR ADDRESS © 2019

PROJECT
X RESIDENCE

TOWN, STATE	
DATE:	DATE
PROJECT NO.	NO.
REVISION	DATE
1	
2	
3	
4	
5	
6	

NOTES:
1. ALL DIMENSIONS SHOWN ARE TO F.O. STUD UNLESS OTHERWISE NOTED.
2. HOUSE DATUM: X.X' - 0'-0"

NOT FOR CONSTRUCTION

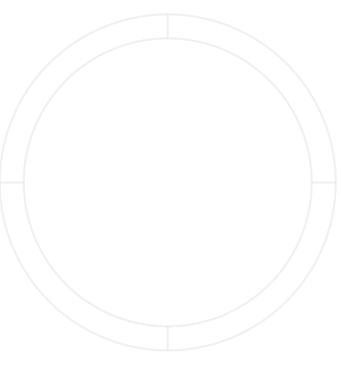


CNC SURFACE

SCALE: X'-1'-0"

C310


DRAWN BY: YOU

PC02/PC03/PC07/PC08 FRAME LAYOUT

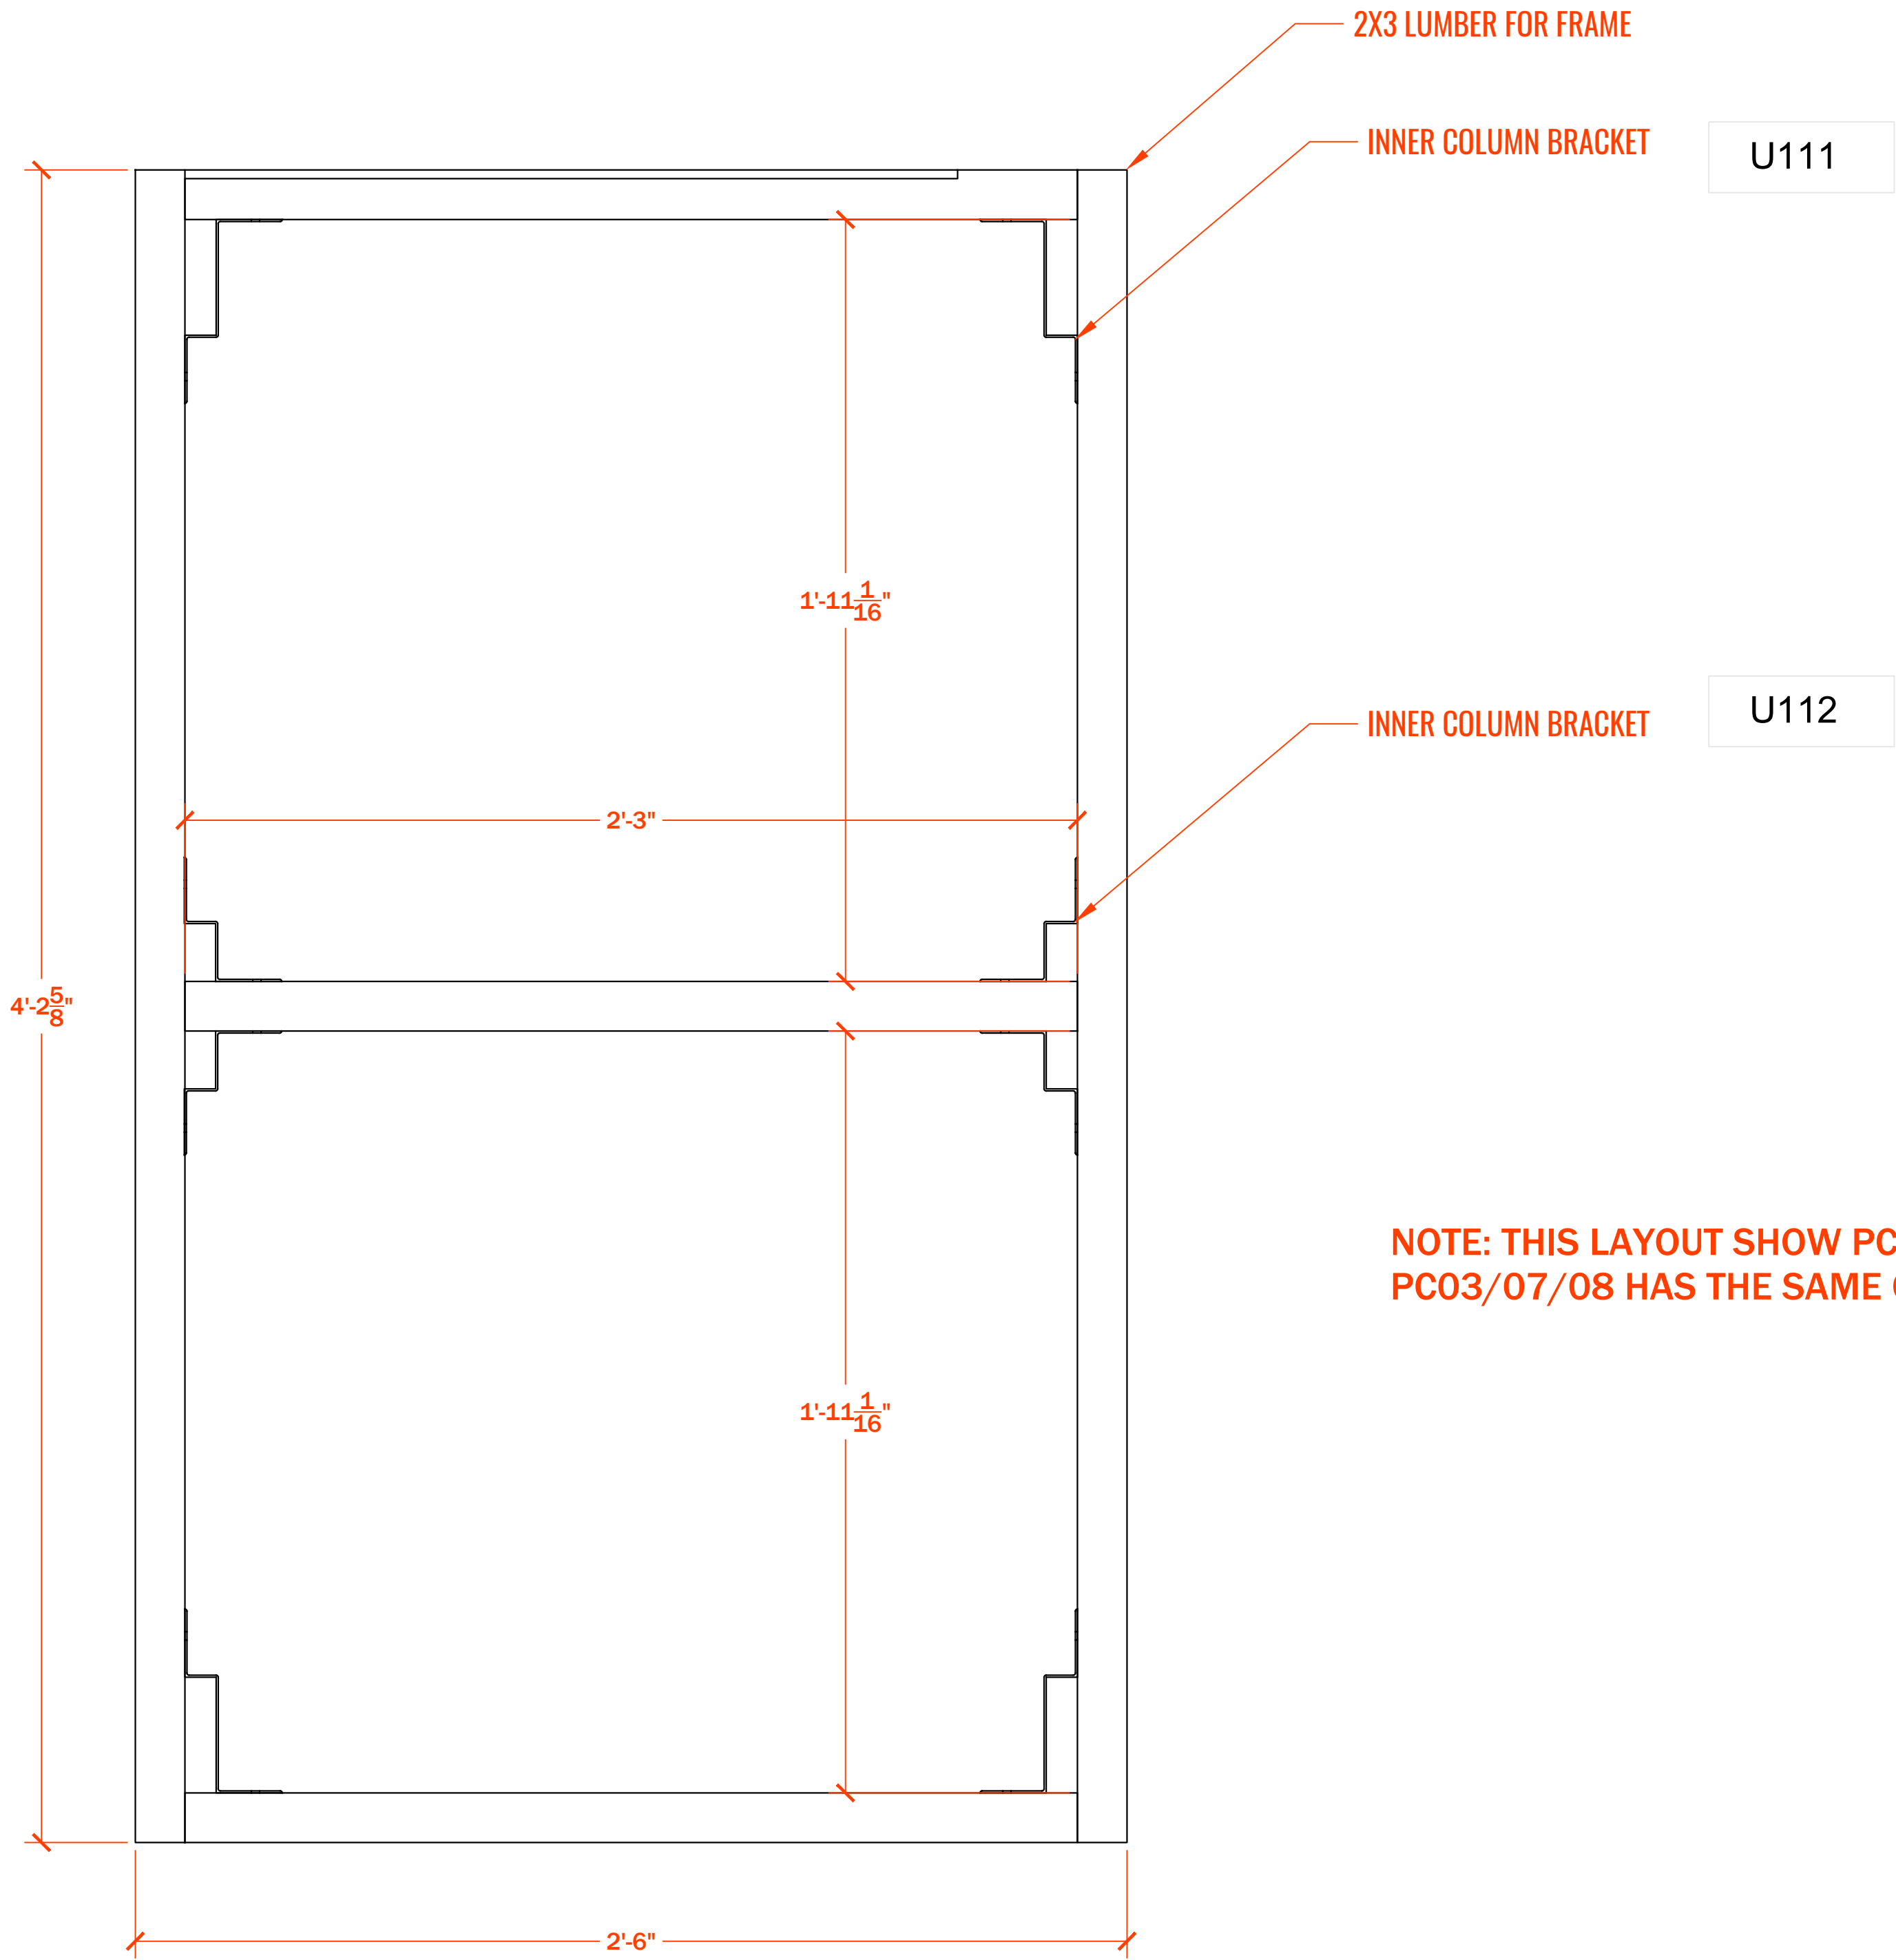


NOTE: THIS LAYOUT SHOW PC02.
PC03/07/08 HAS THE SAME CONSTRUCTION.

T TOP VIEW
SCALE: 1 : 5

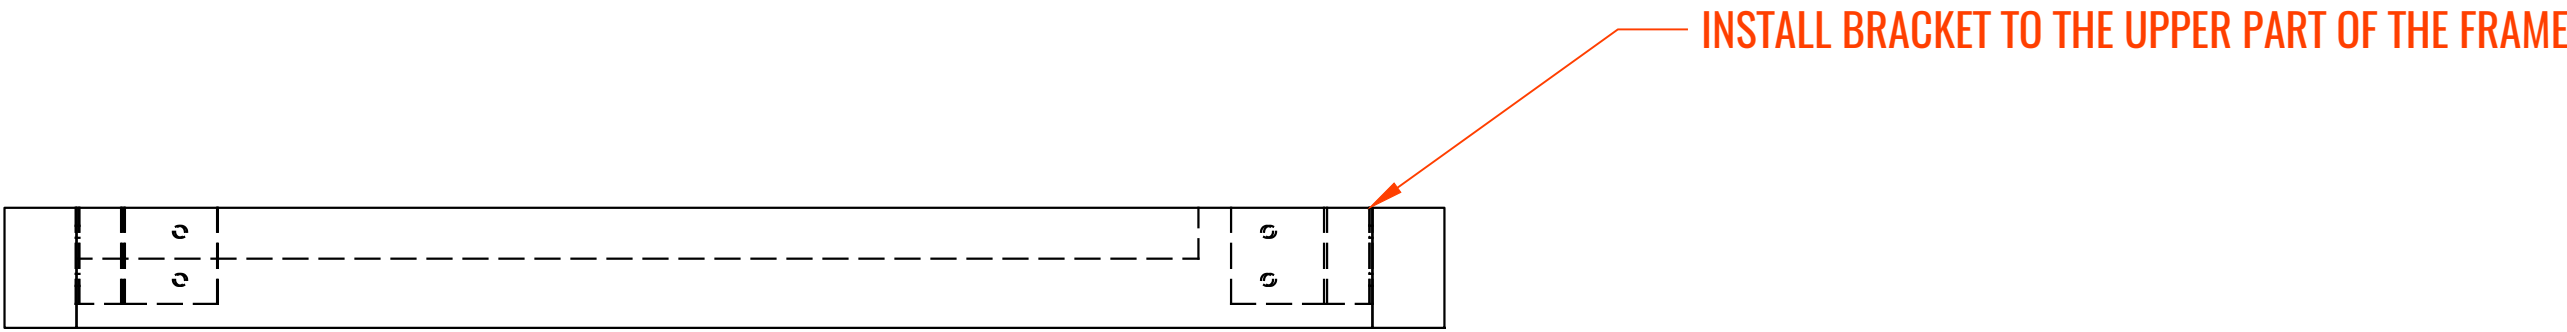


F FRONT VIEW
SCALE: 1 : 5

PC02/ PC03 /PC07/ PC08

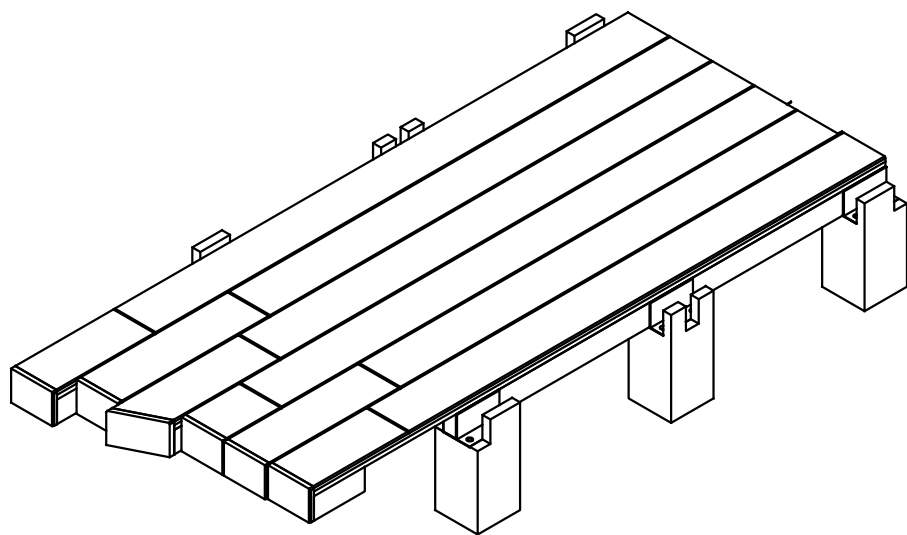

BUILD 2

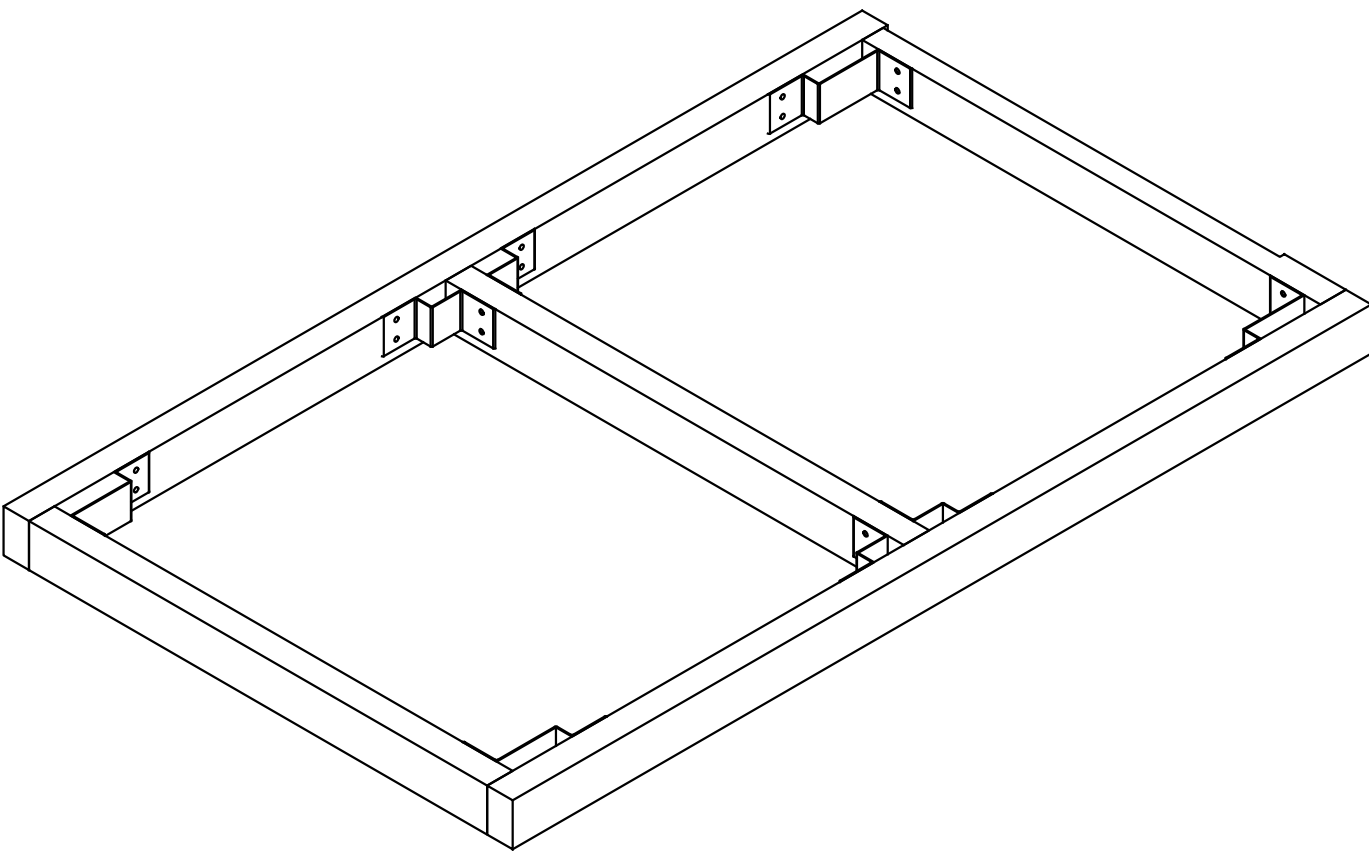


LOGO
GOES HERE.

PROJECT
X RESIDENCE

TOWN, STATE	
DATE:	DATE
PROJECT NO.	NO.
REVISION	DATE
1	
2	
3	
4	
5	
6	

NOTES:
1. ALL DIMENSIONS SHOWN ARE TO F.O. STUD UNLESS OTHERWISE NOTED.
2. HOUSE DATUM: X.X' - 0'-0"

NOT FOR CONSTRUCTION

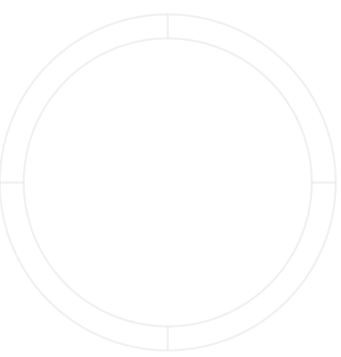


CNC SURFACE

SCALE: X'-1'-0"


C311

DRAWN BY: YOU

PC04 - PC06 FRAME LAYOUT

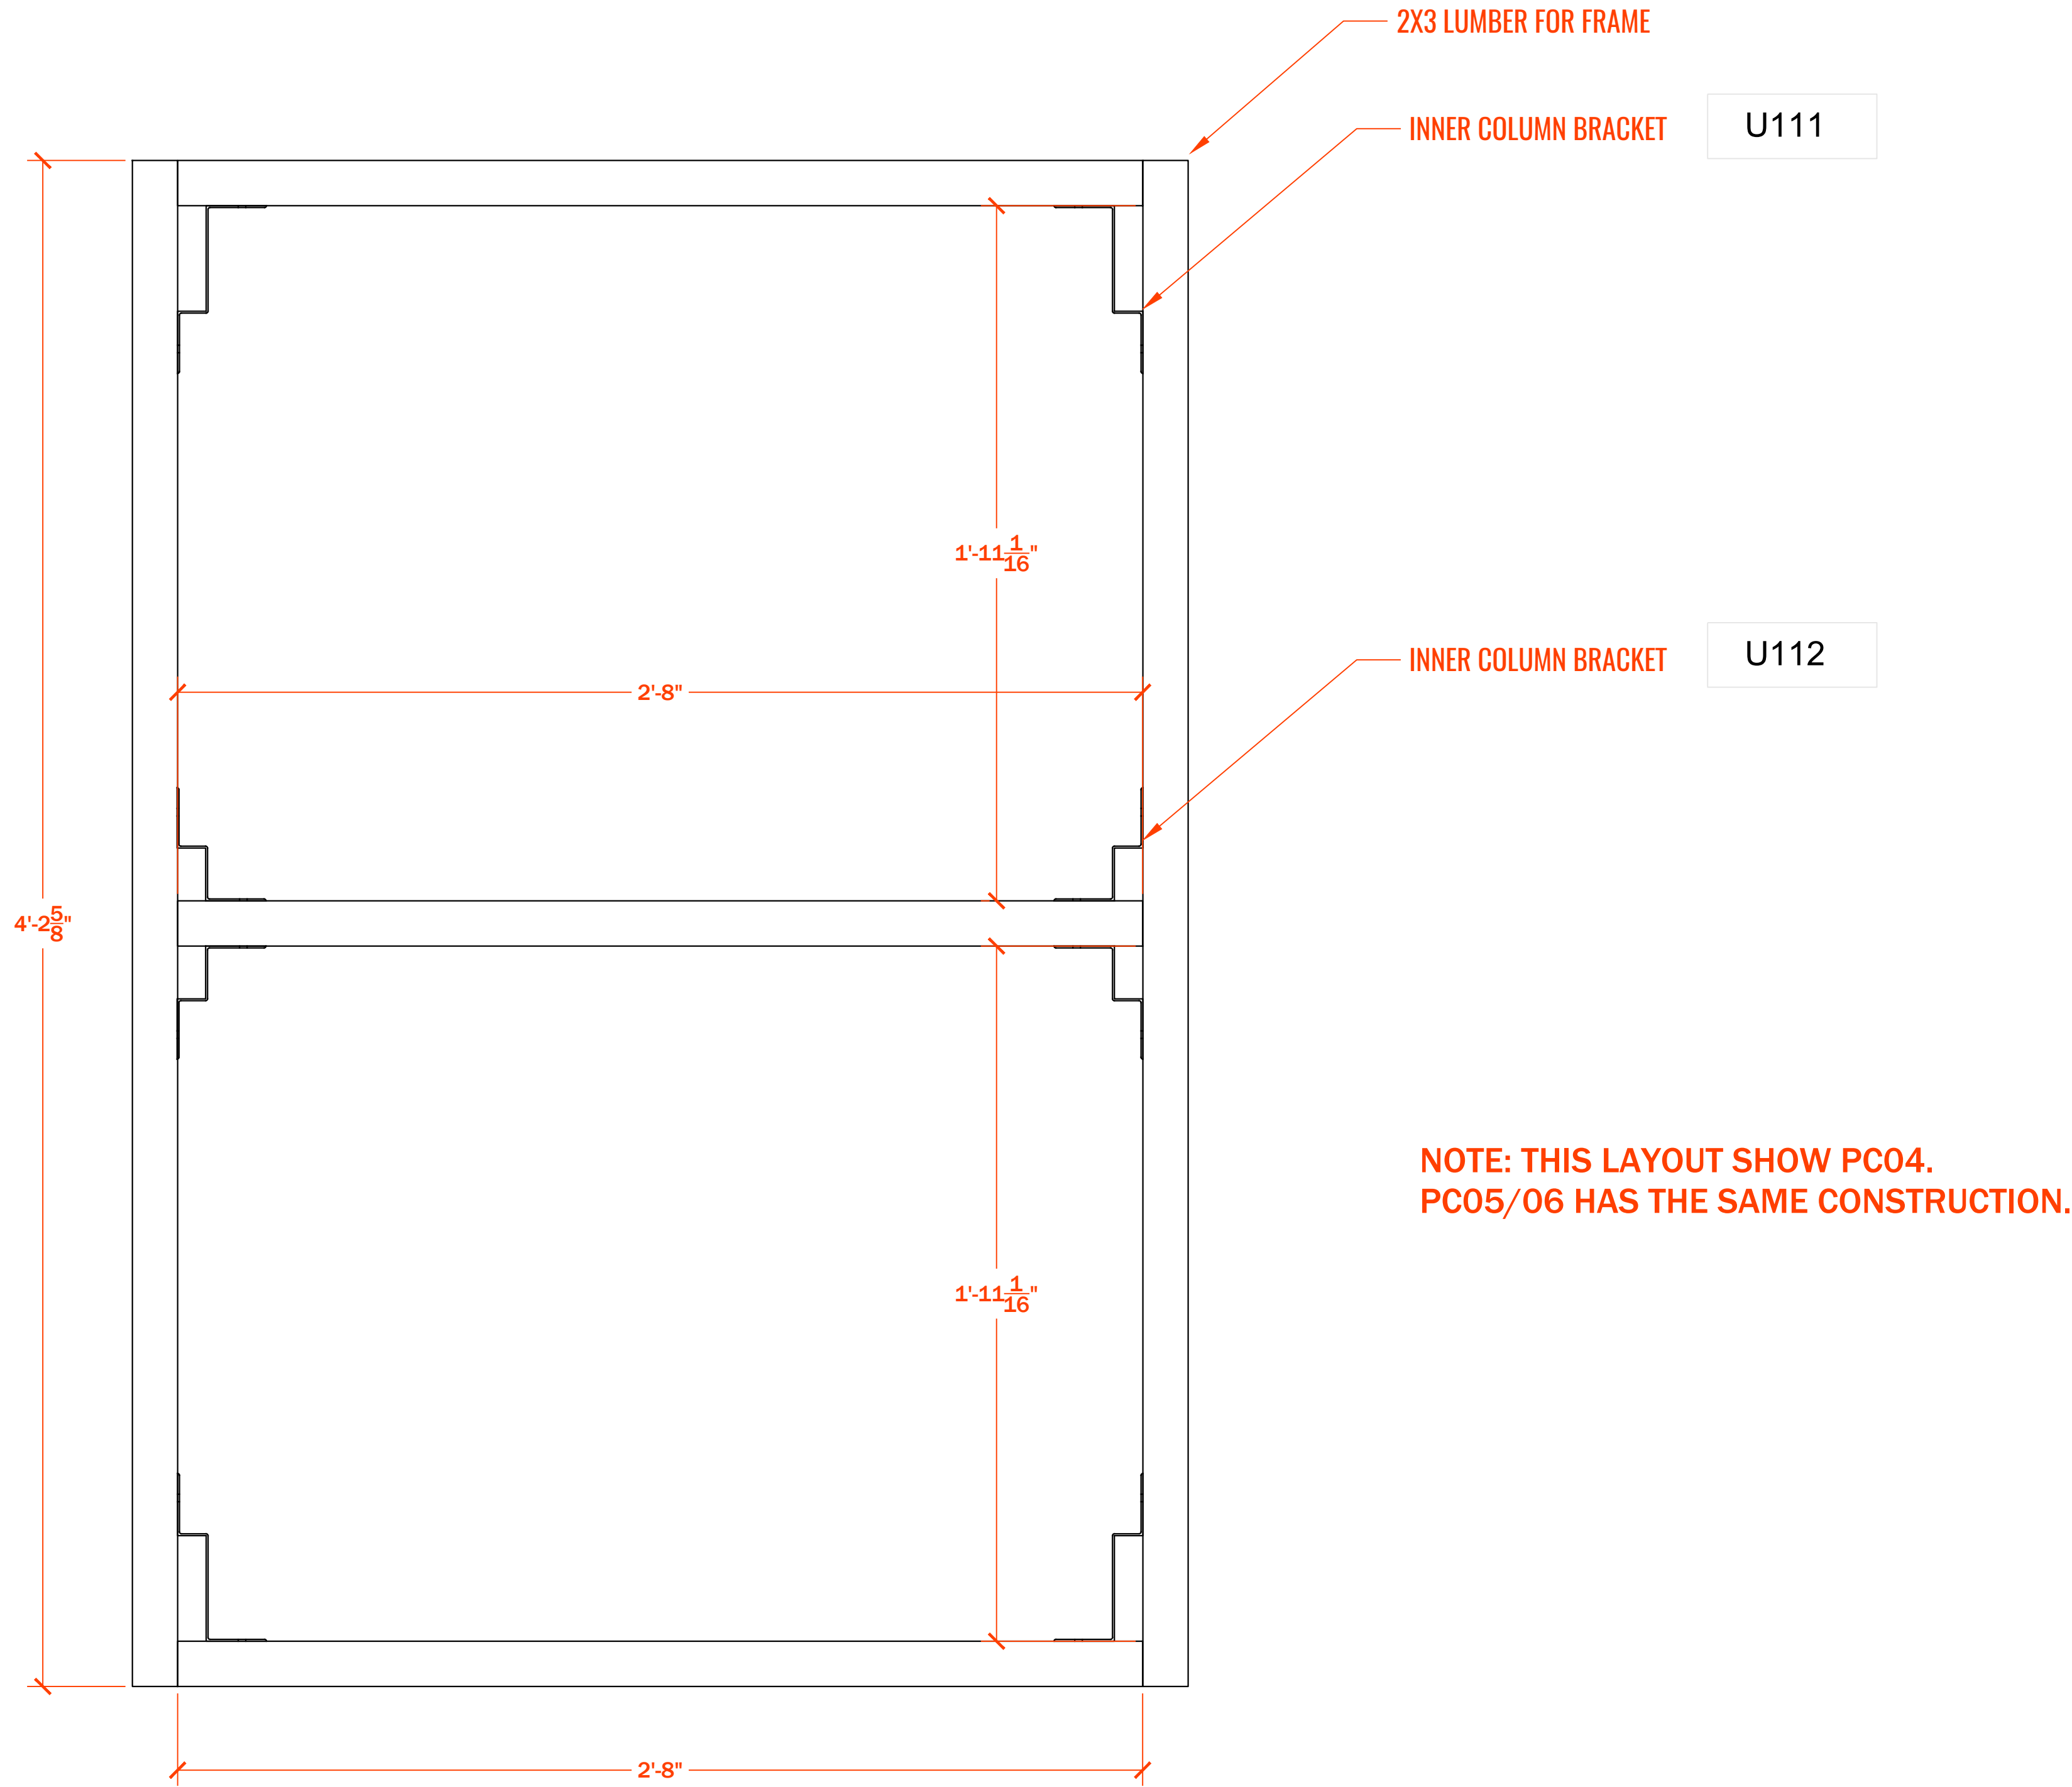


T TOP VIEW
SCALE: 1 : 5

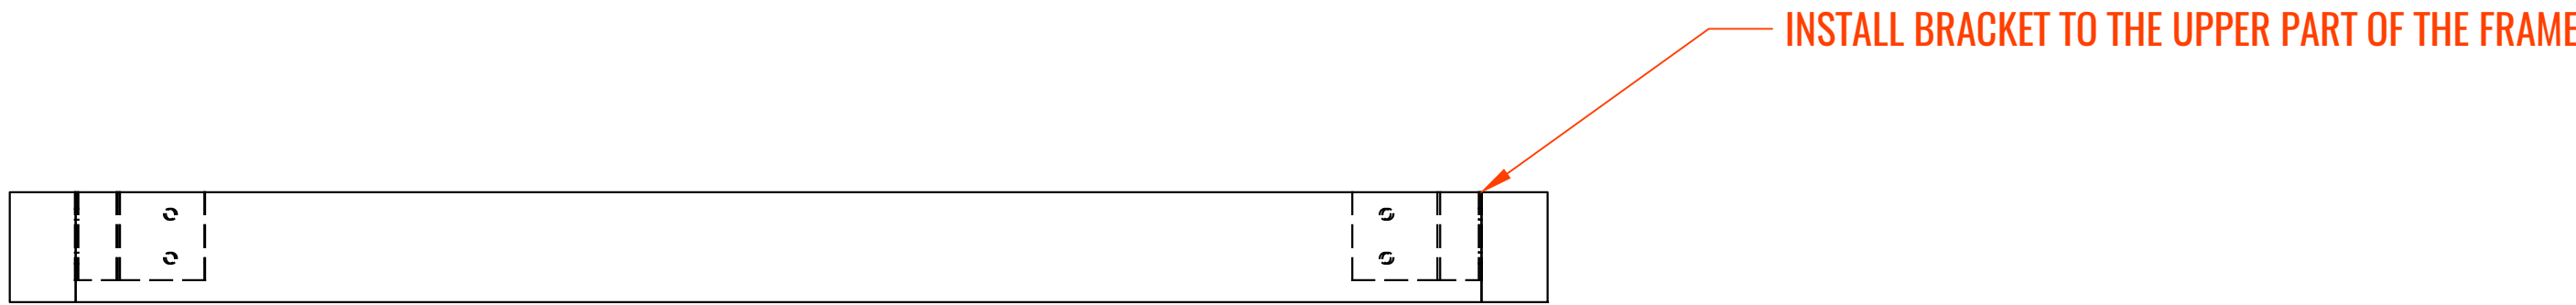


F FRONT VIEW
SCALE: 1 : 5

PC04 - PC06

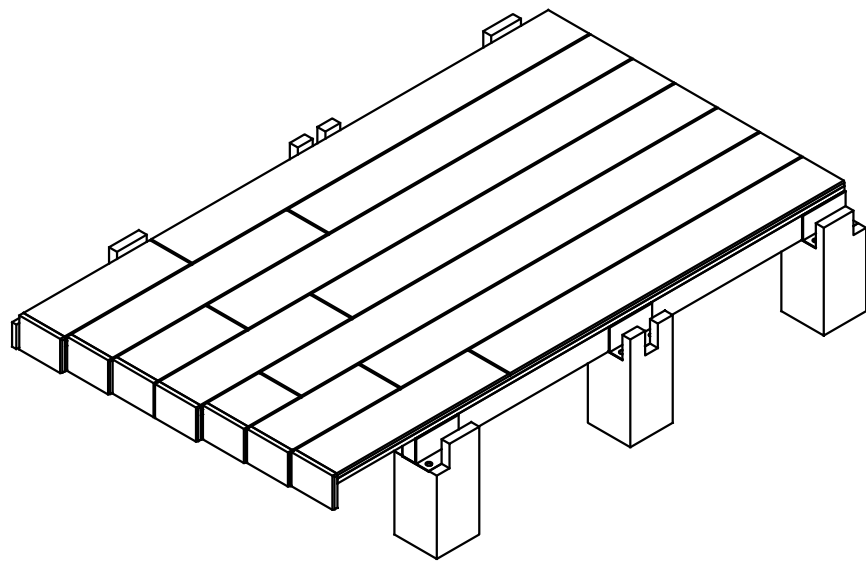

BUILD 2

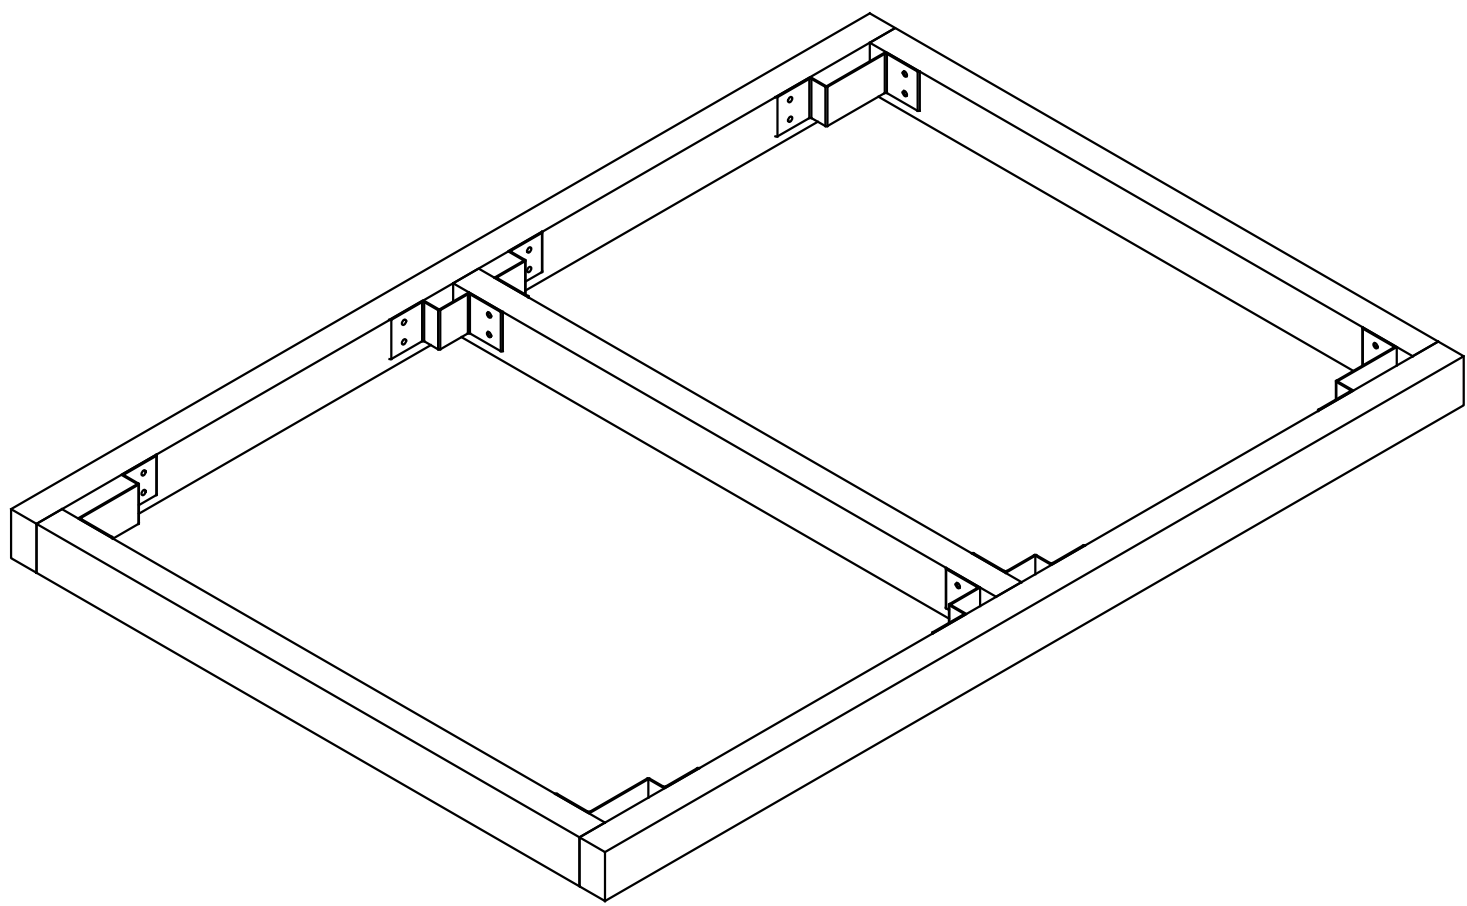

LOGO
GOES HERE.


YOUR ADDRESS © 2019

PROJECT
X RESIDENCE

TOWN, STATE	
DATE:	DATE
PROJECT NO.	NO.
REVISION	DATE
1	
2	
3	
4	
5	
6	

NOTES:
1. ALL DIMENSIONS SHOWN ARE TO F.O. STUD UNLESS OTHERWISE NOTED.
2. HOUSE DATUM: X.X' - 0'-0"

NOT FOR CONSTRUCTION

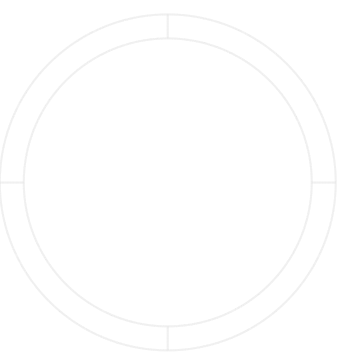


CNC SURFACE

SCALE: X'-1'-0"


C312

DRAWN BY: YOU


1' OUTER-CORNER COLUMN LAY OUT

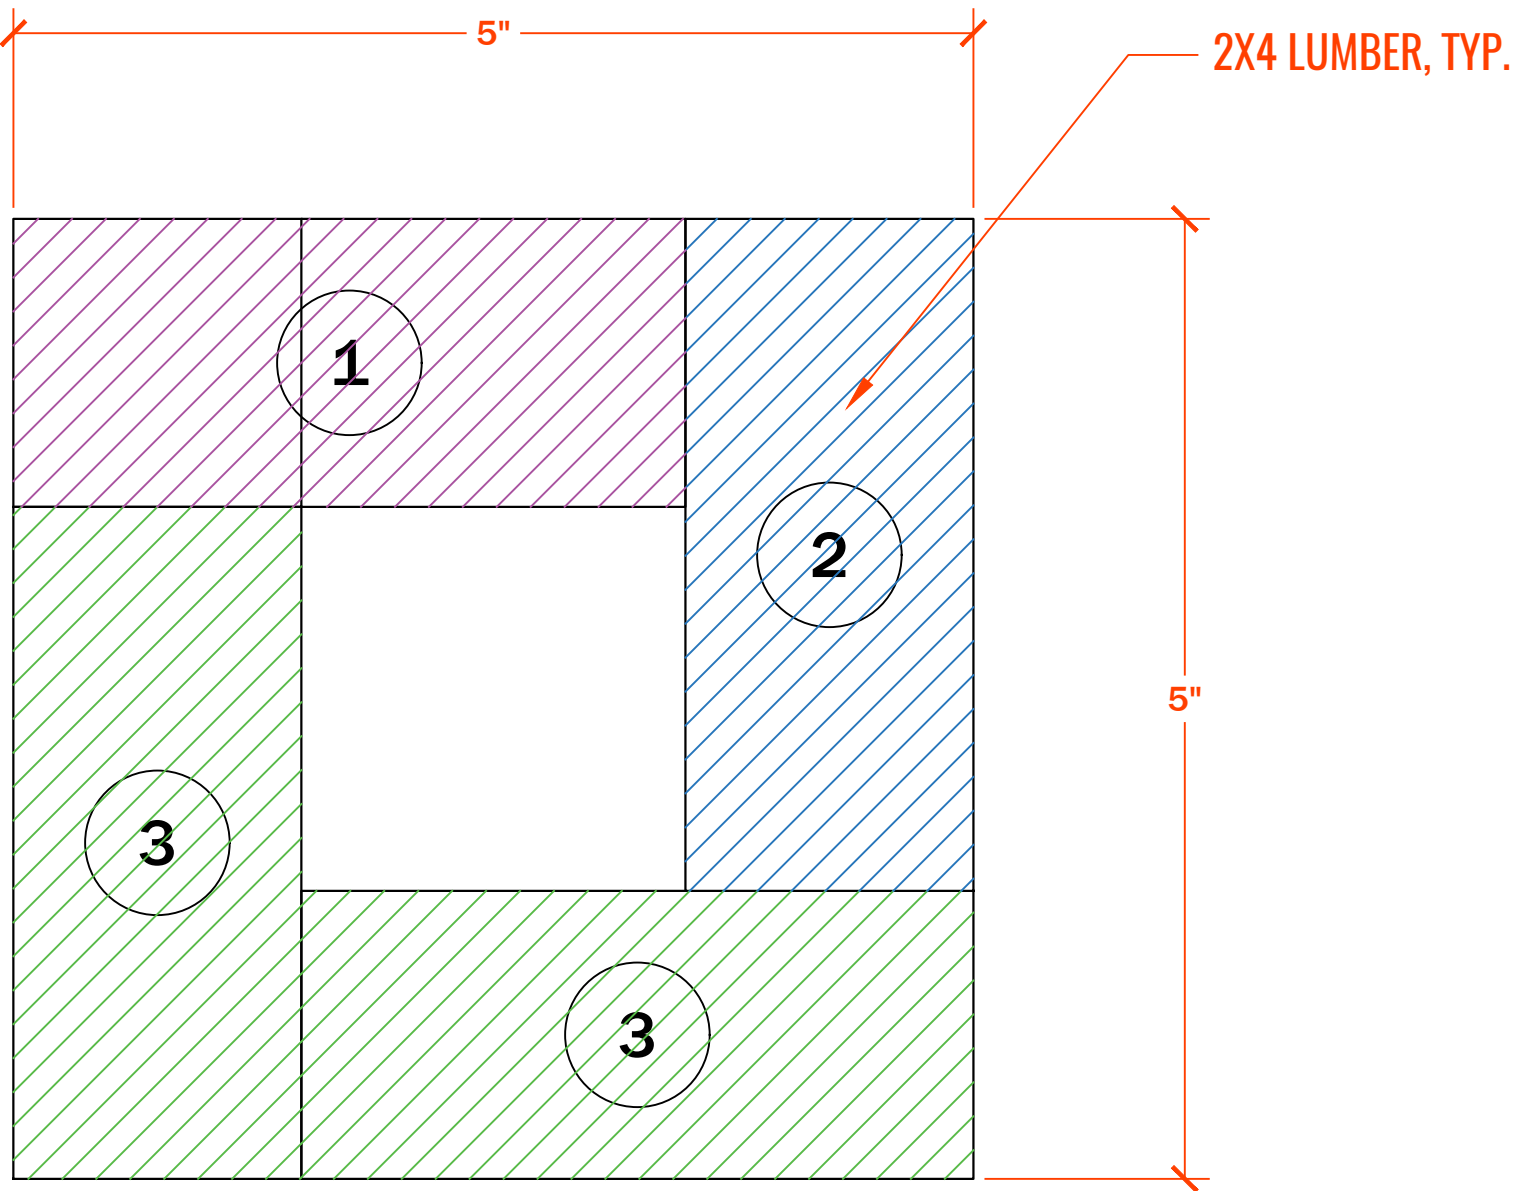


T TOP VIEW
SCALE: 1 : 1

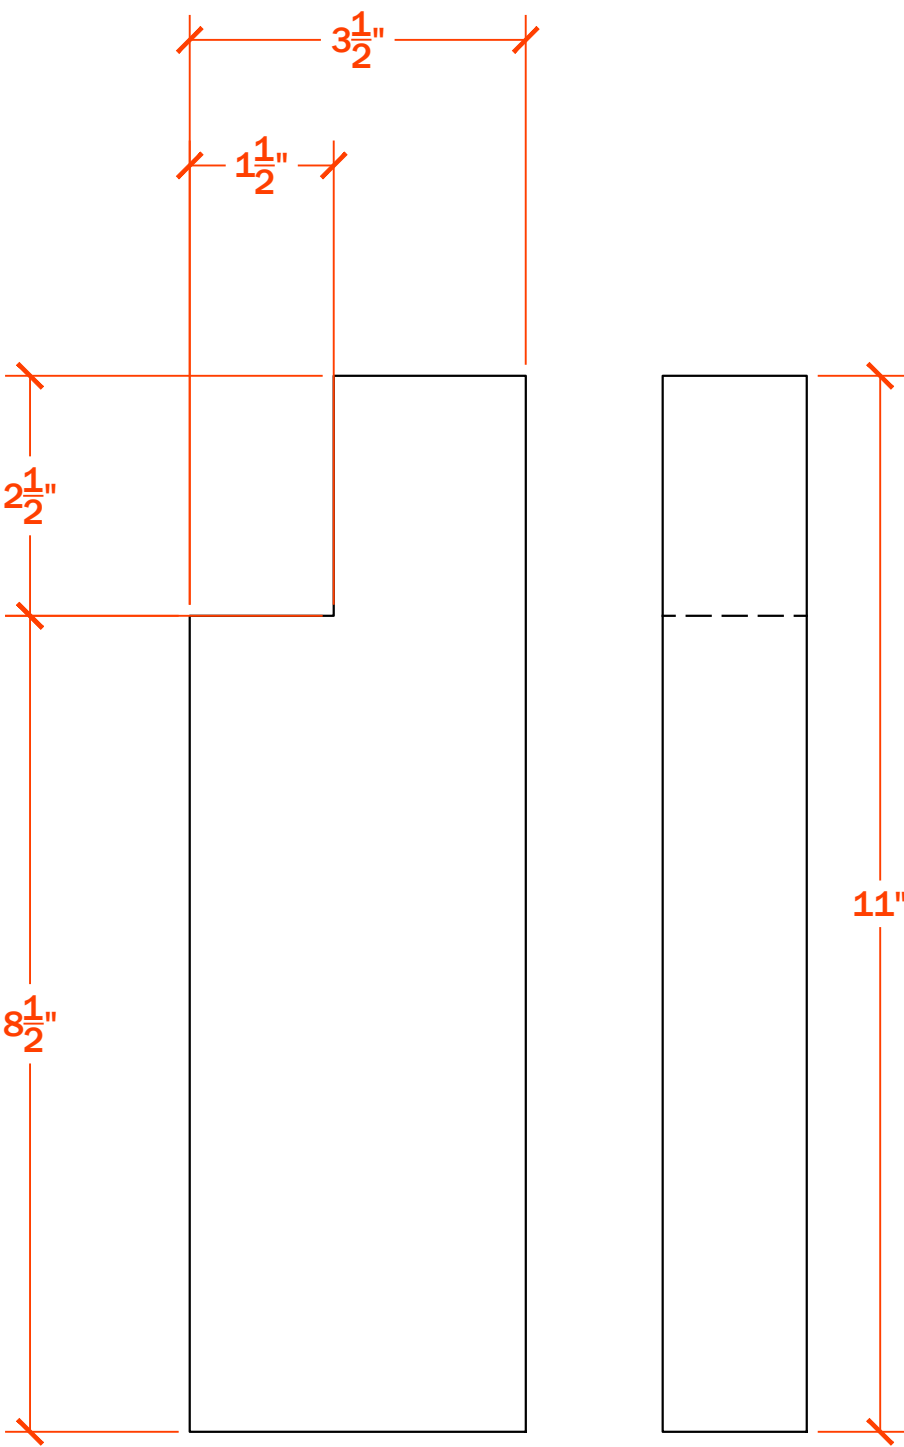


1 FRONT & SIDE VIEW
SCALE: 1 : 4 BUILD 8

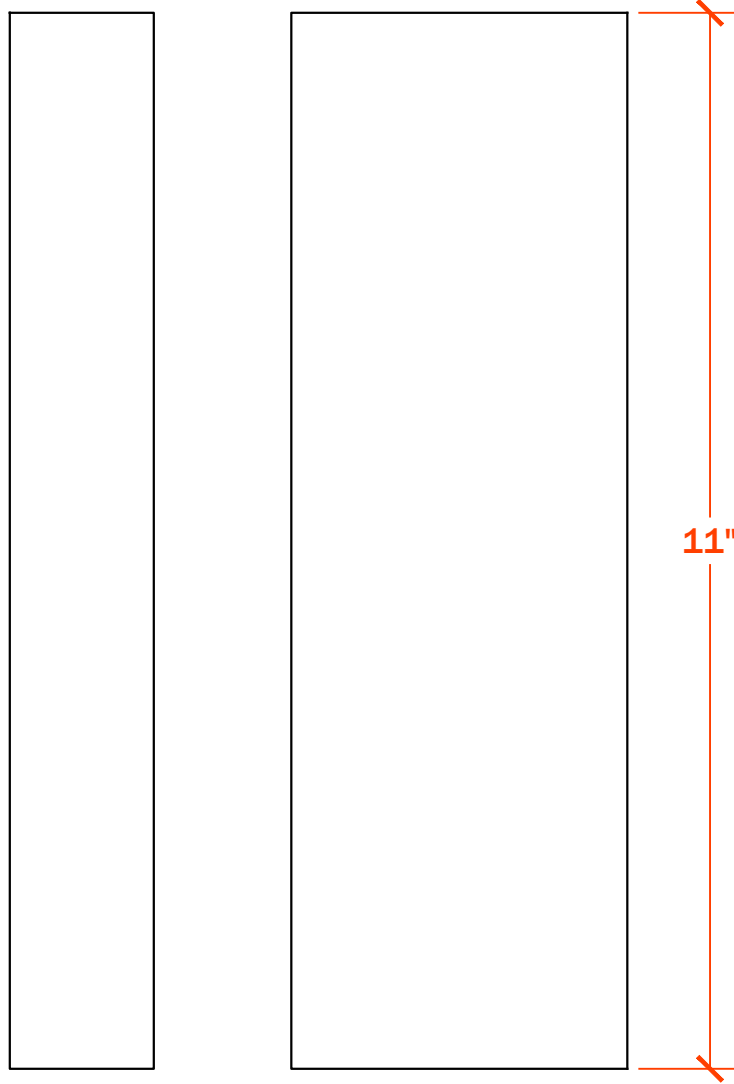


2 FRONT & SIDE & SECTION VIEW
SCALE: 1 : 4 BUILD 8

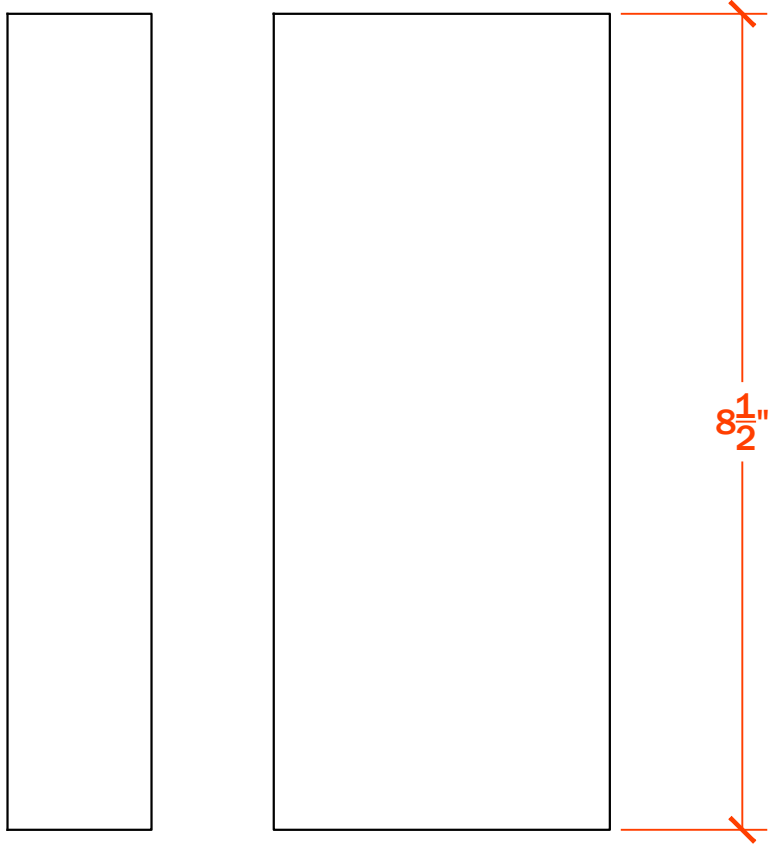

3 FRONT & SIDE VIEW
SCALE: 1 : 4 BUILD 16

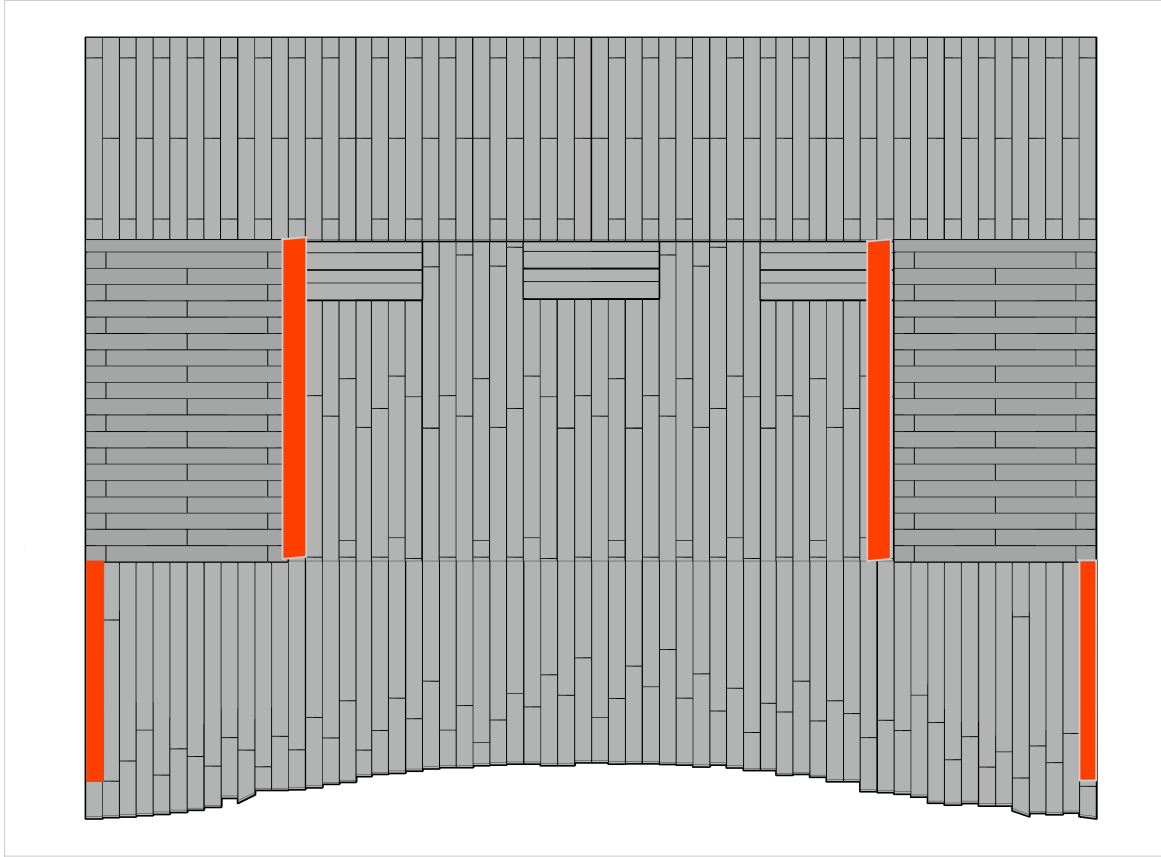

BUILD 8

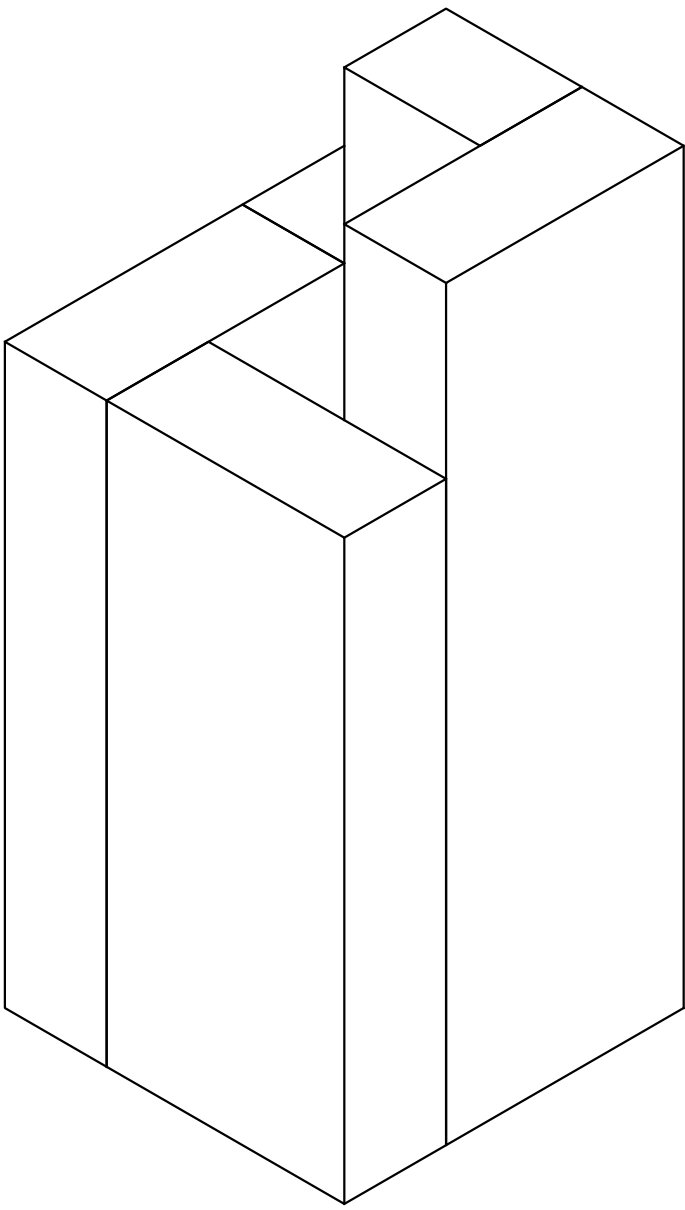

LOGO
GOES HERE.


YOUR ADDRESS © 2019

PROJECT
X RESIDENCE

TOWN, STATE	
DATE:	DATE
PROJECT NO.	NO.
REVISION	DATE
1	
2	
3	
4	
5	
6	

NOTES:
1. ALL DIMENSIONS SHOWN ARE TO F.O. STUD UNLESS OTHERWISE NOTED.
2. HOUSE DATUM: X.X' - 0'-0"

NOT FOR CONSTRUCTION

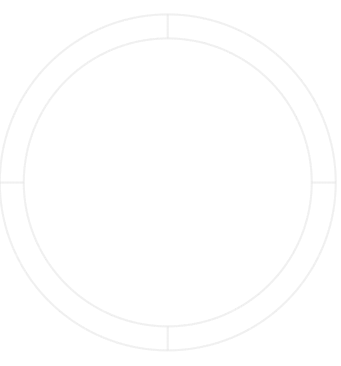


CNC SURFACE

SCALE: X"-1'-0"


BC210

DRAWN BY: YOU

1' OUTER-MID COLUMN LAY OUT

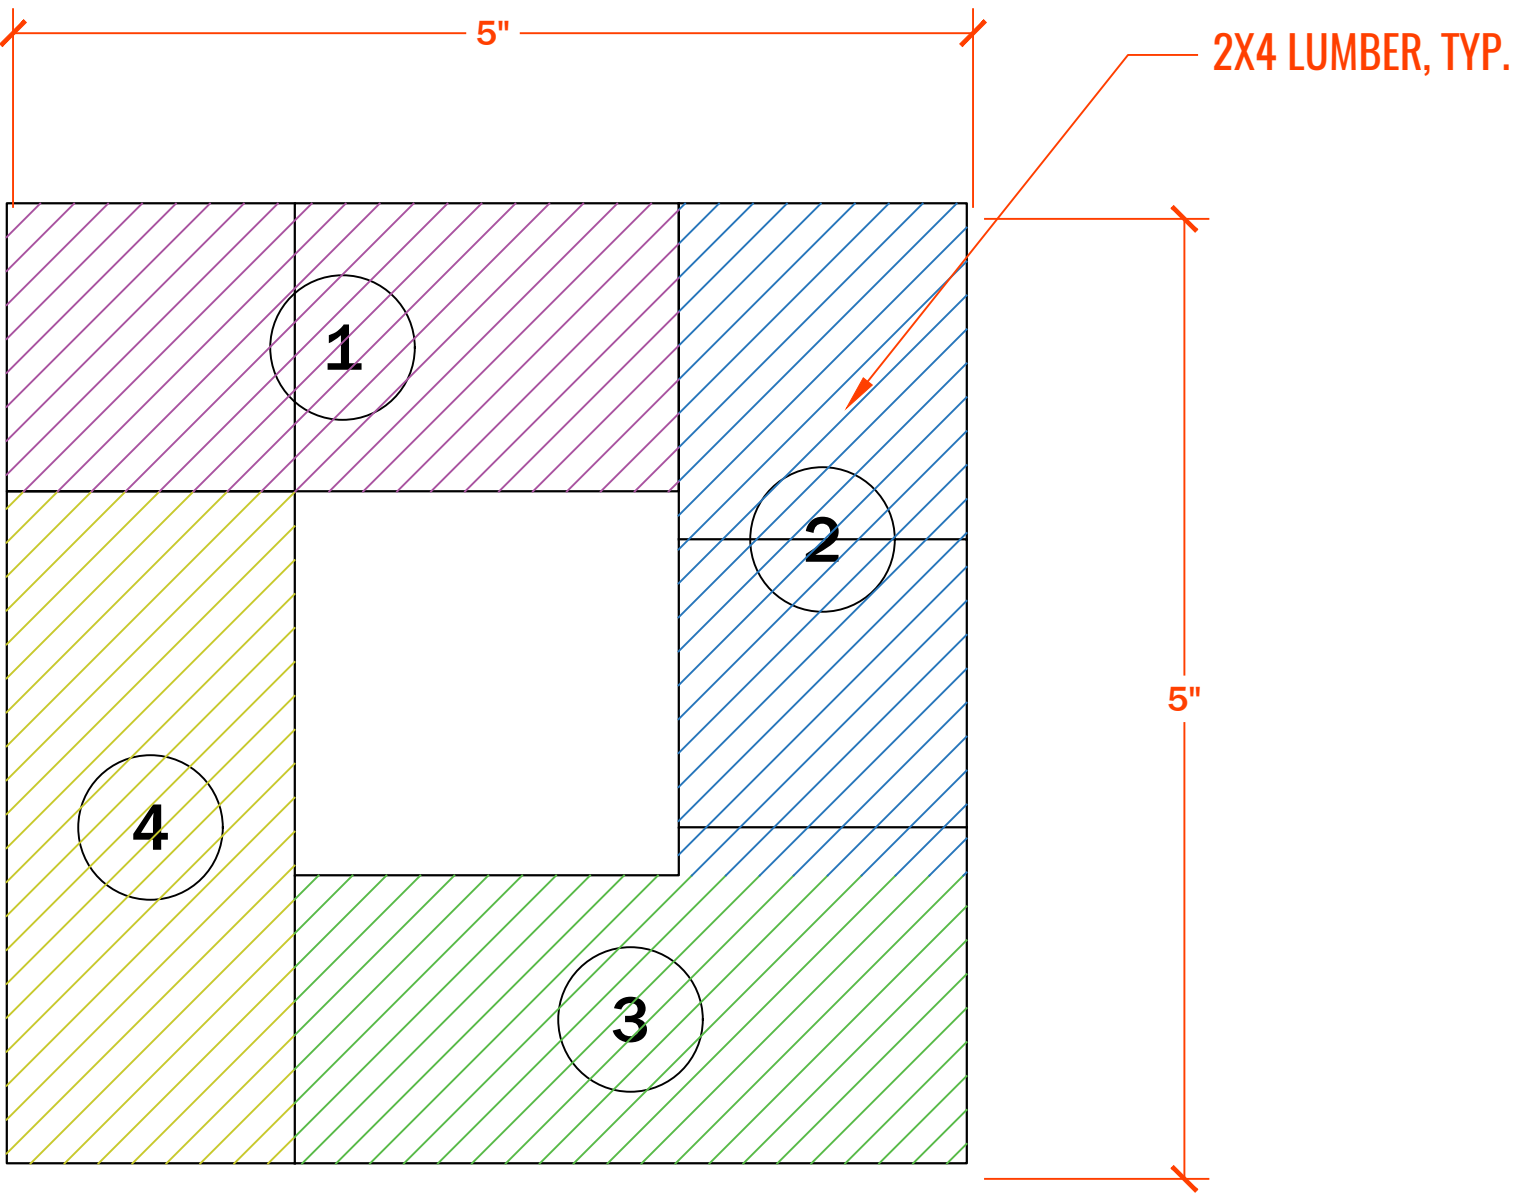


T TOP VIEW
SCALE: 1 : 1

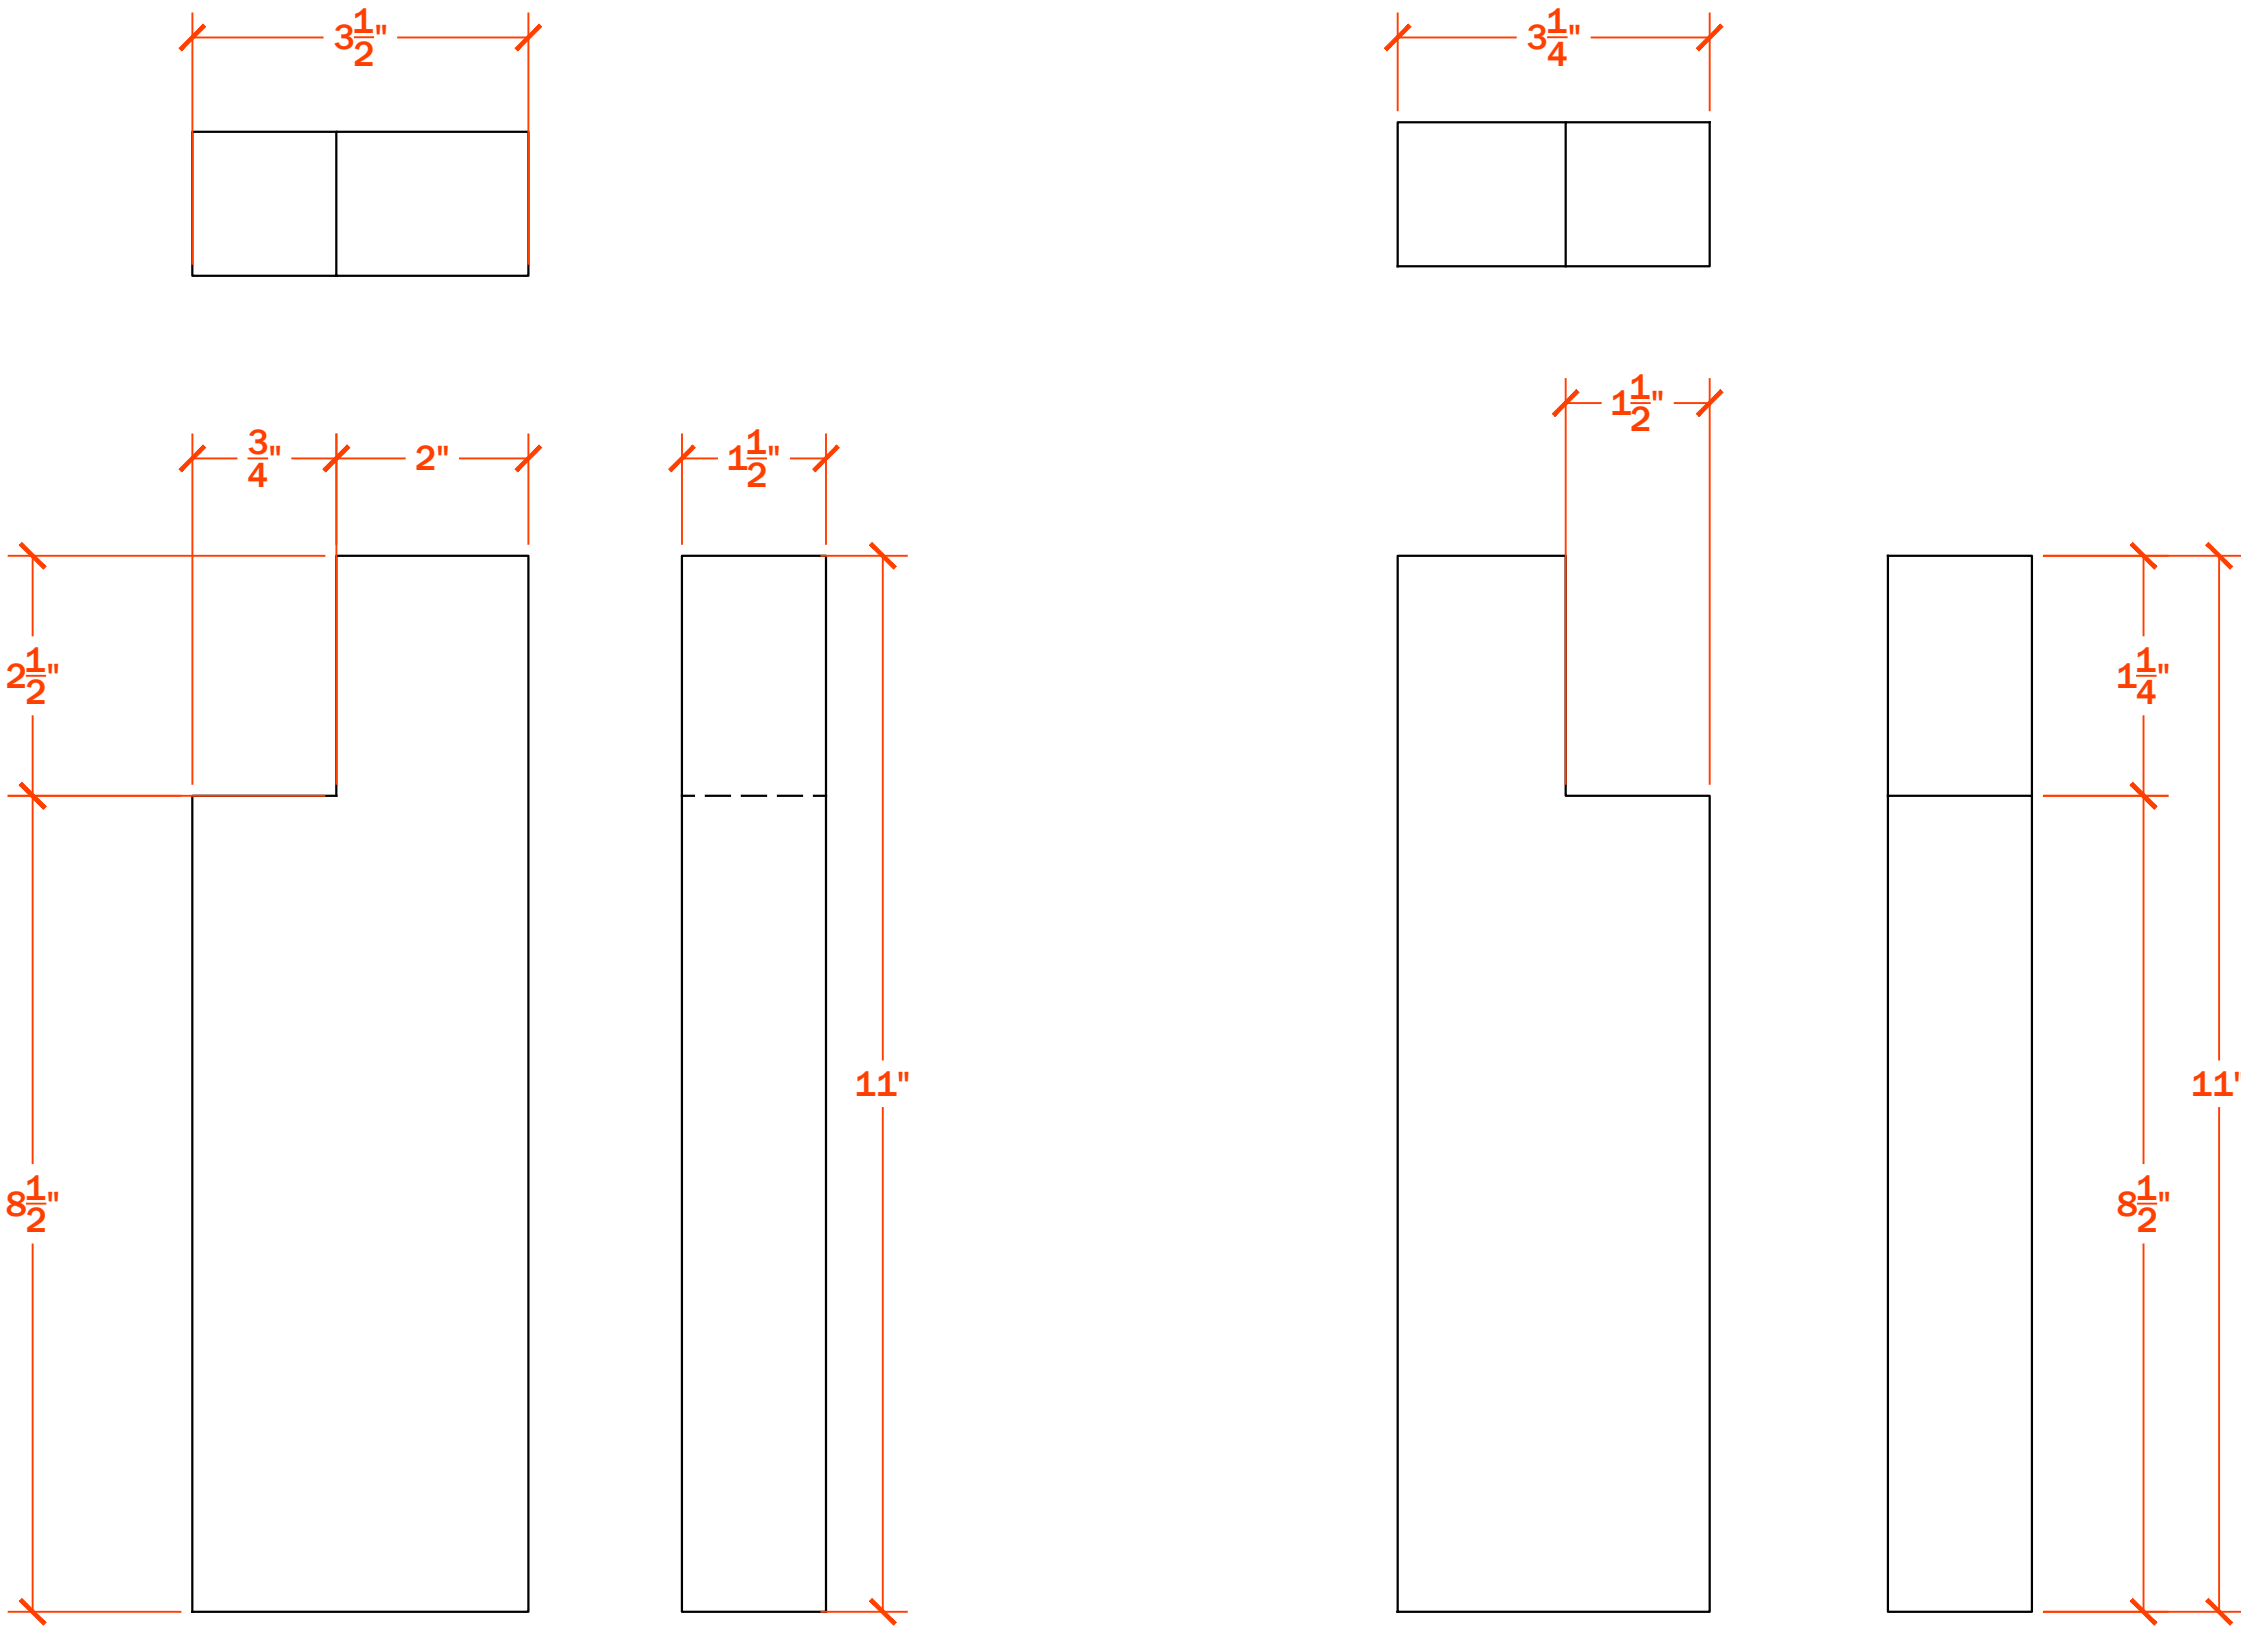


1 FRONT & SIDE VIEW
SCALE: 1 : 4 BUILD 4


2 FRONT & SIDE & SECTION VIEW
SCALE: 1 : 4 BUILD 4

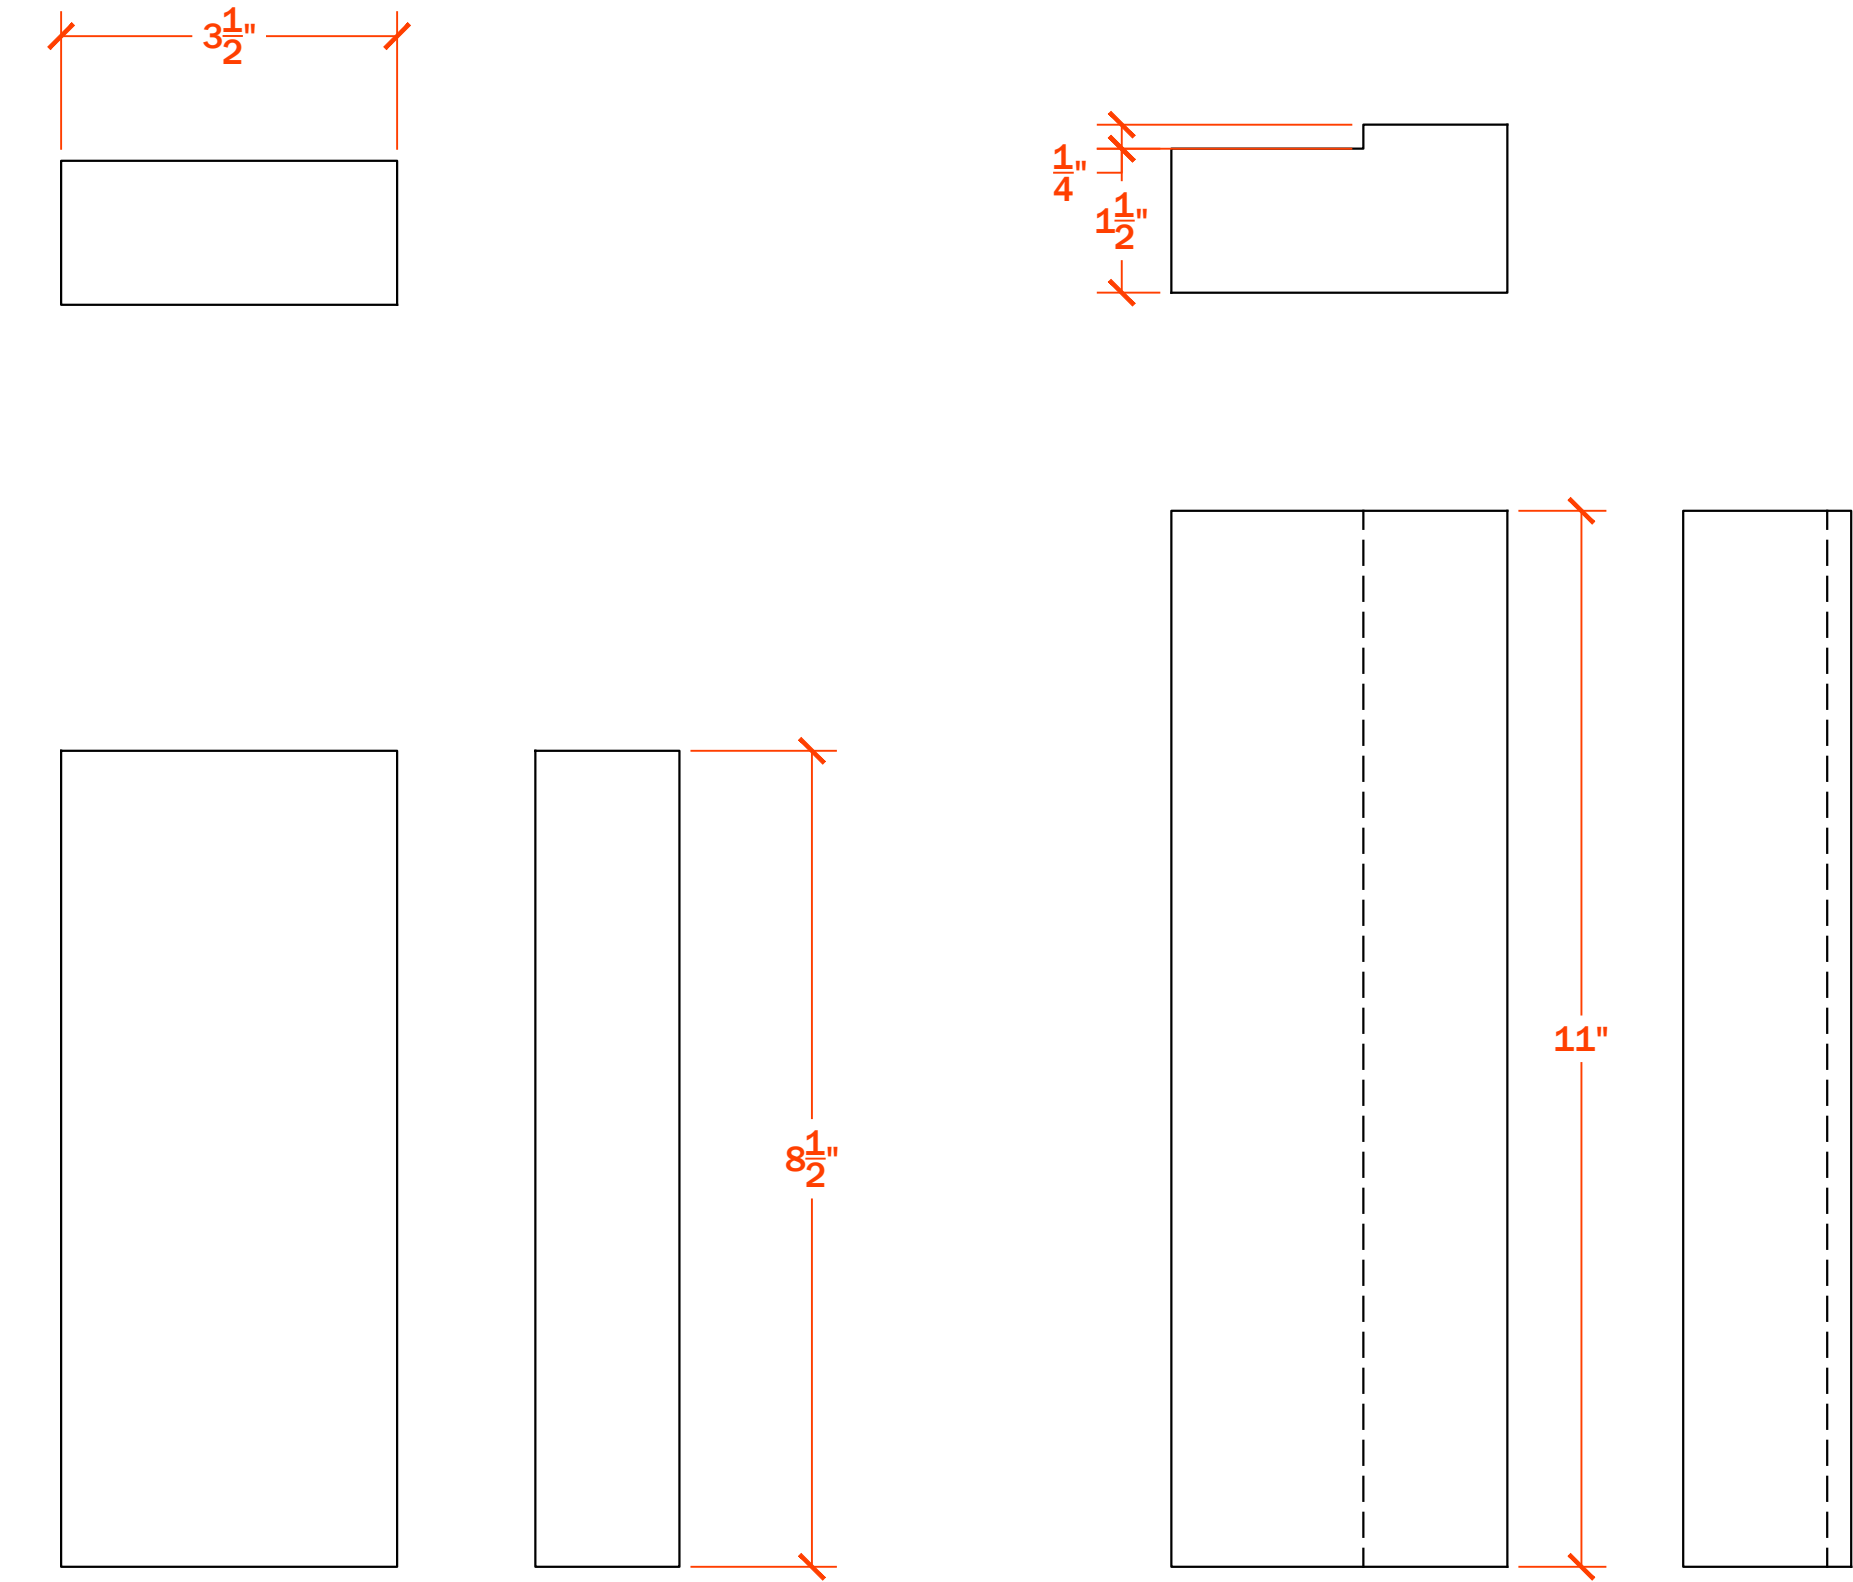


3 FRONT & SIDE VIEW
SCALE: 1 : 4 BUILD 4

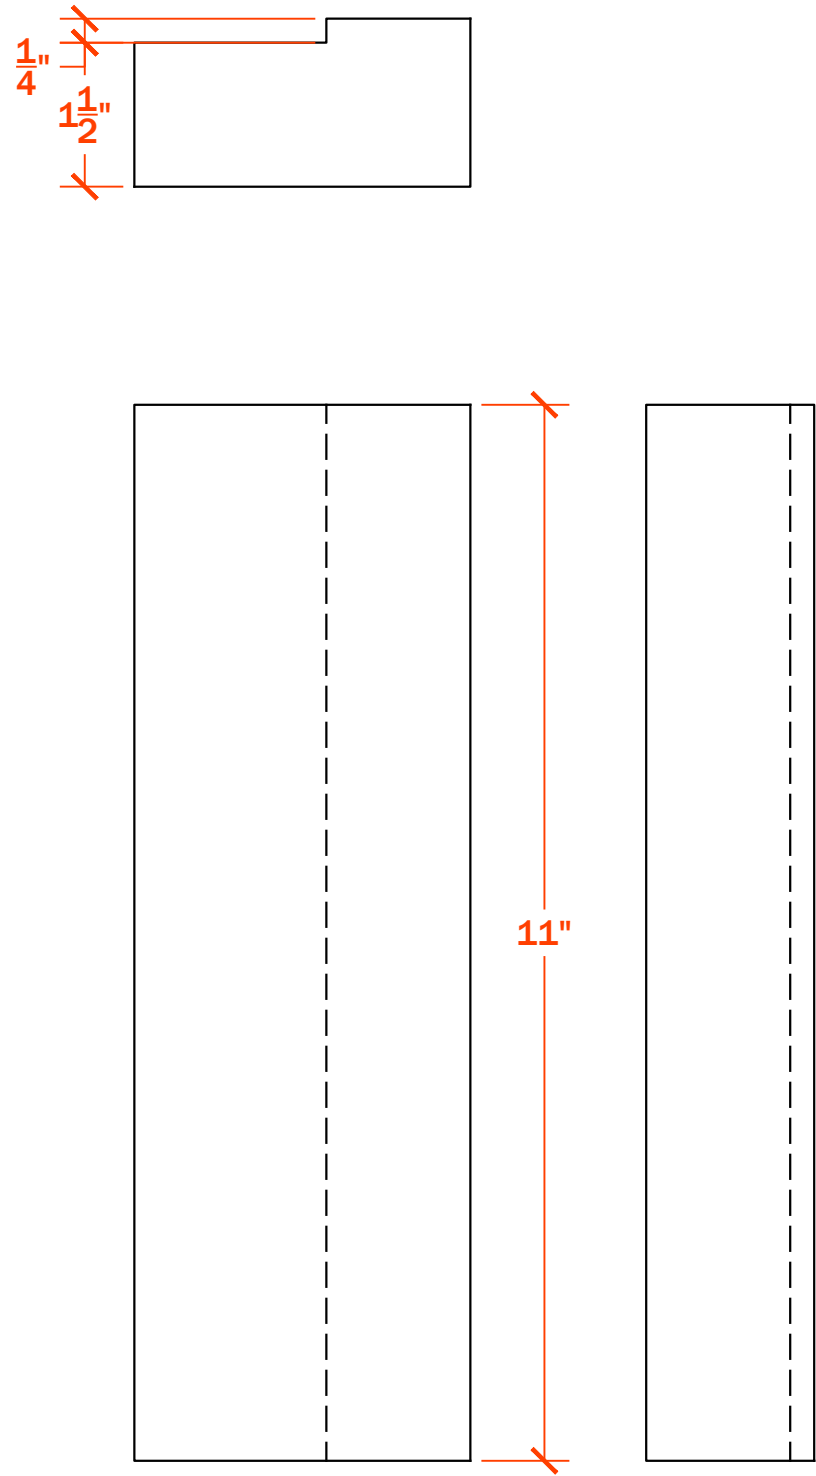

4 FRONT & SIDE VIEW
SCALE: 1 : 4 BUILD 4

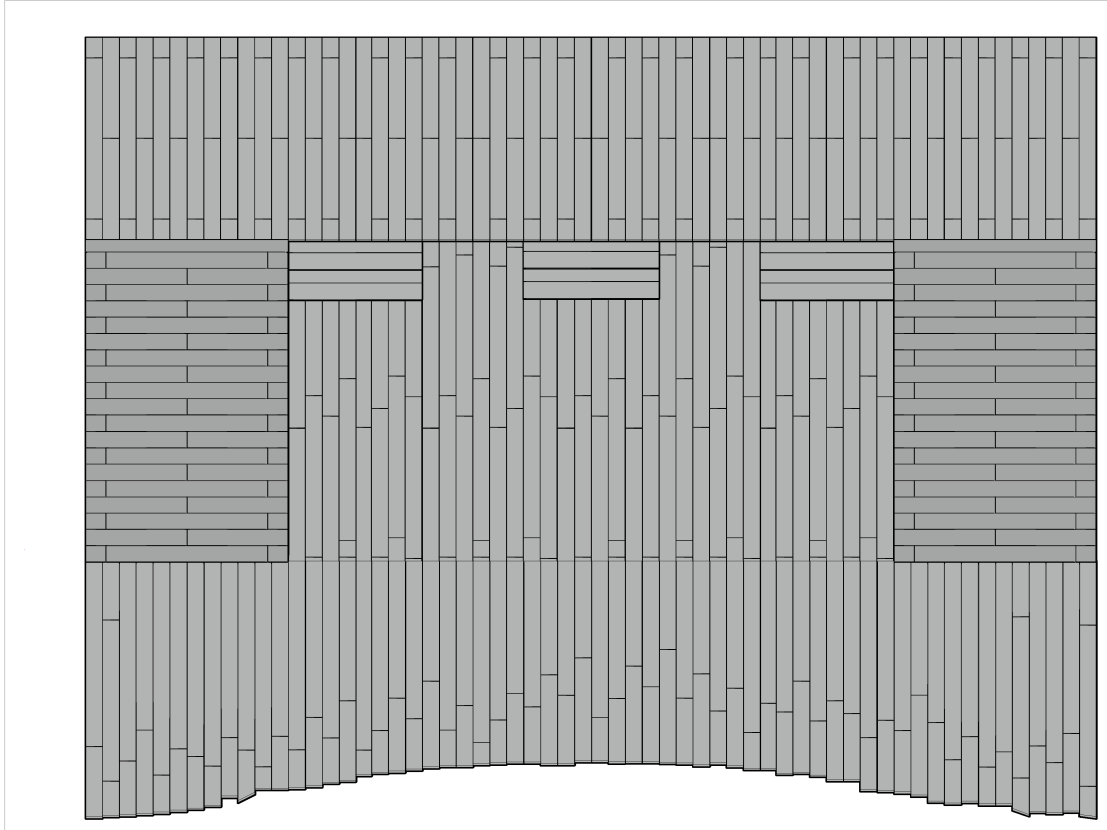

BUILD 4

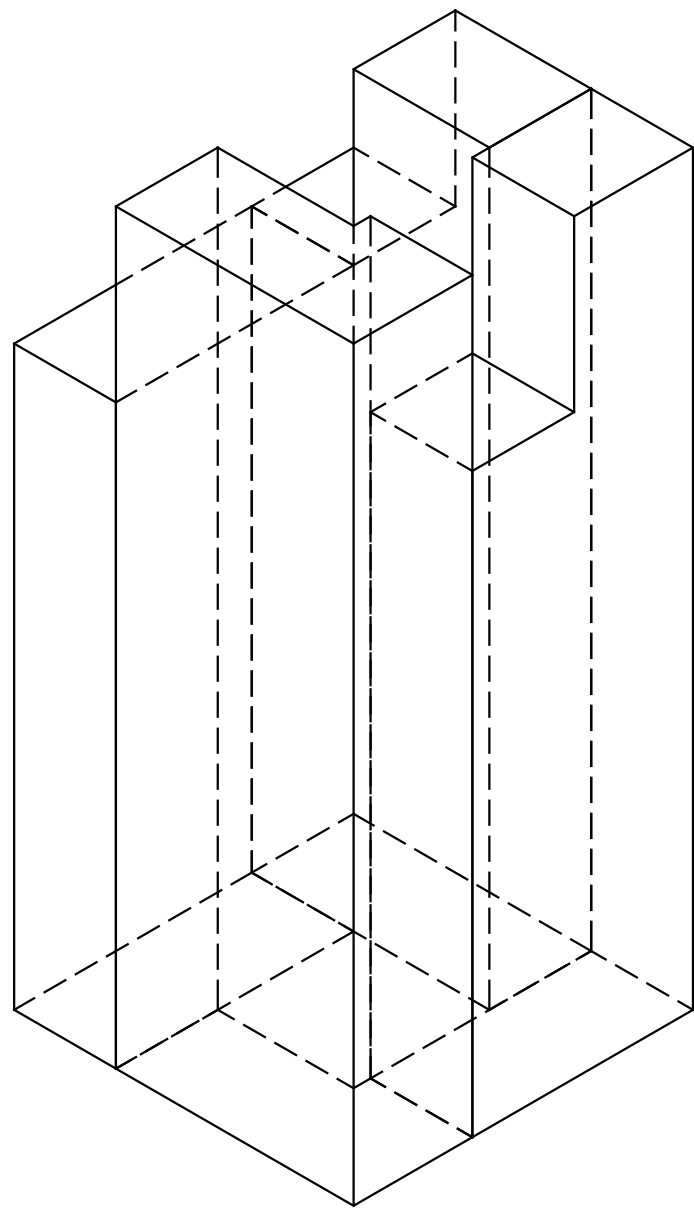

LOGO
GOES HERE.

YOUR ADDRESS © 2019


PROJECT
X RESIDENCE

TOWN, STATE

DATE:	DATE
PROJECT NO.	NO.
REVISION	DATE
1	
2	
3	
4	
5	
6	

NOTES:
1. ALL DIMENSIONS SHOWN ARE TO F.O. STUD UNLESS OTHERWISE NOTED.
2. HOUSE DATUM: X.X' - 0'-0"

NOT FOR CONSTRUCTION

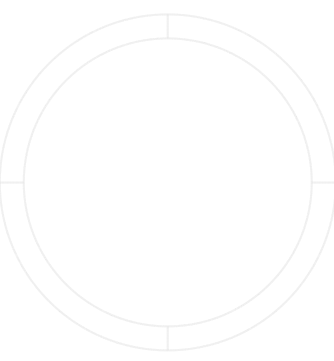


CNC SURFACE

SCALE: X'-1'-0"


BC211

DRAWN BY: YOU


1' INNER-CORNER COLUMN LAY OUT

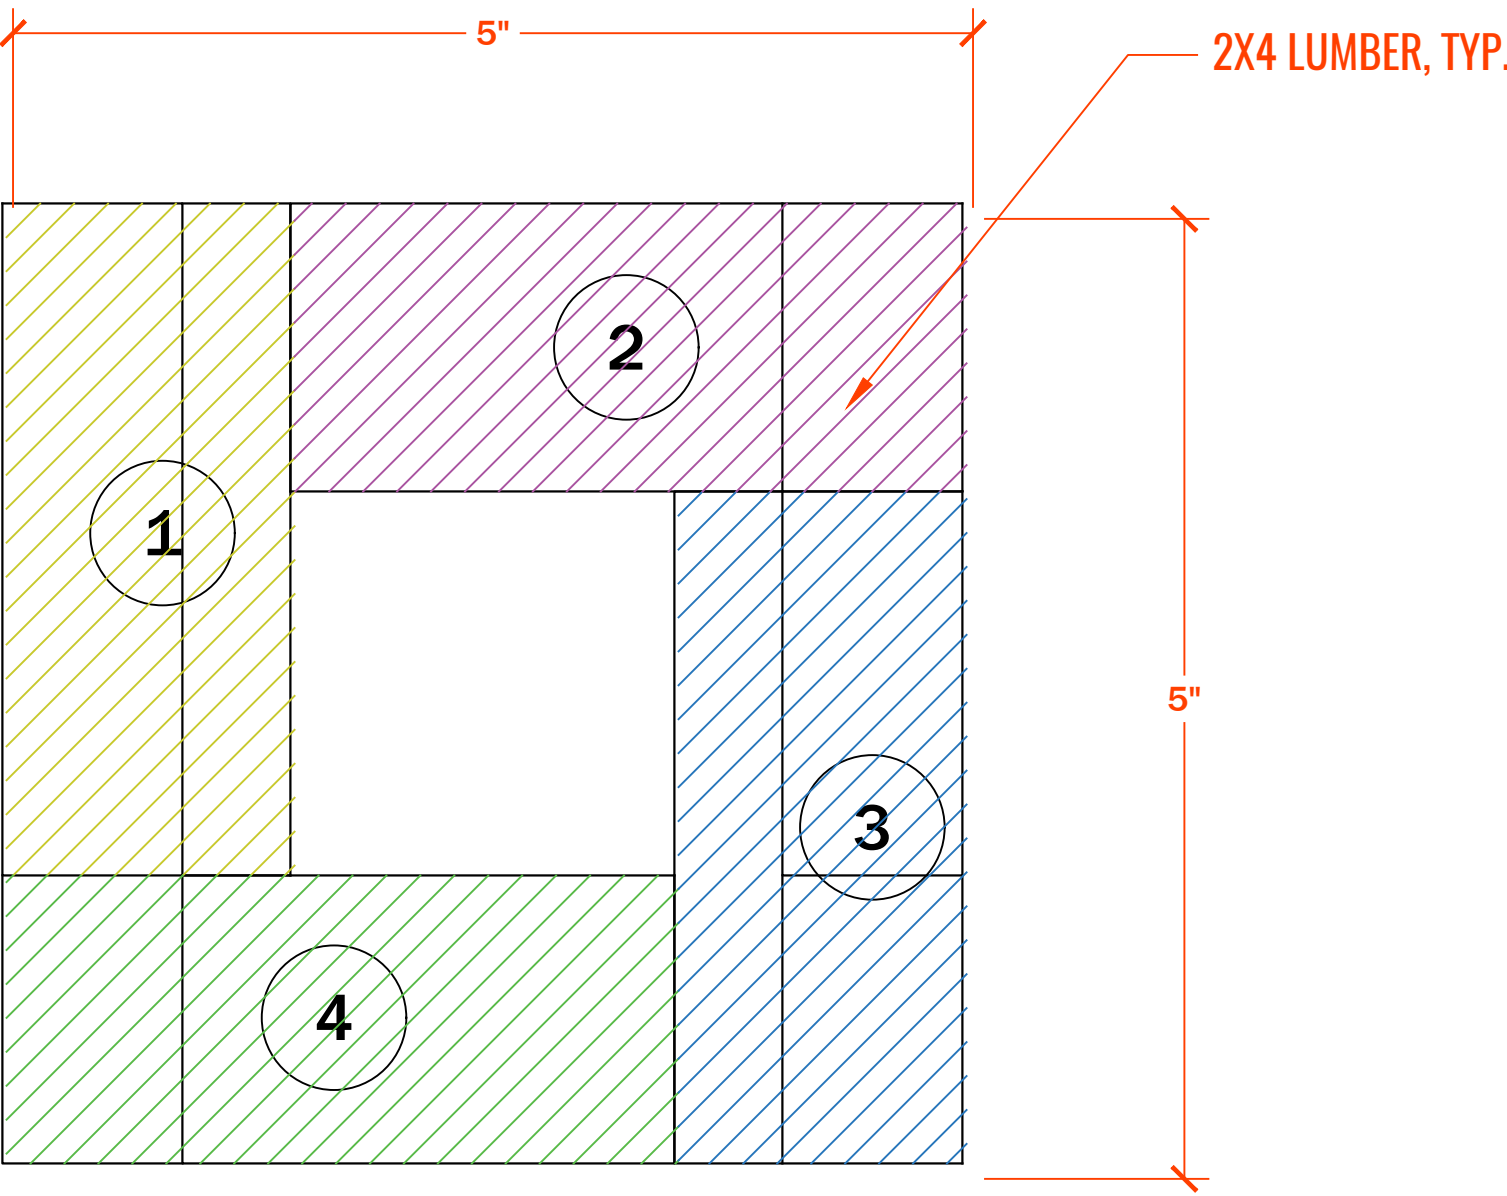



T TOP VIEW
SCALE: 1 : 1

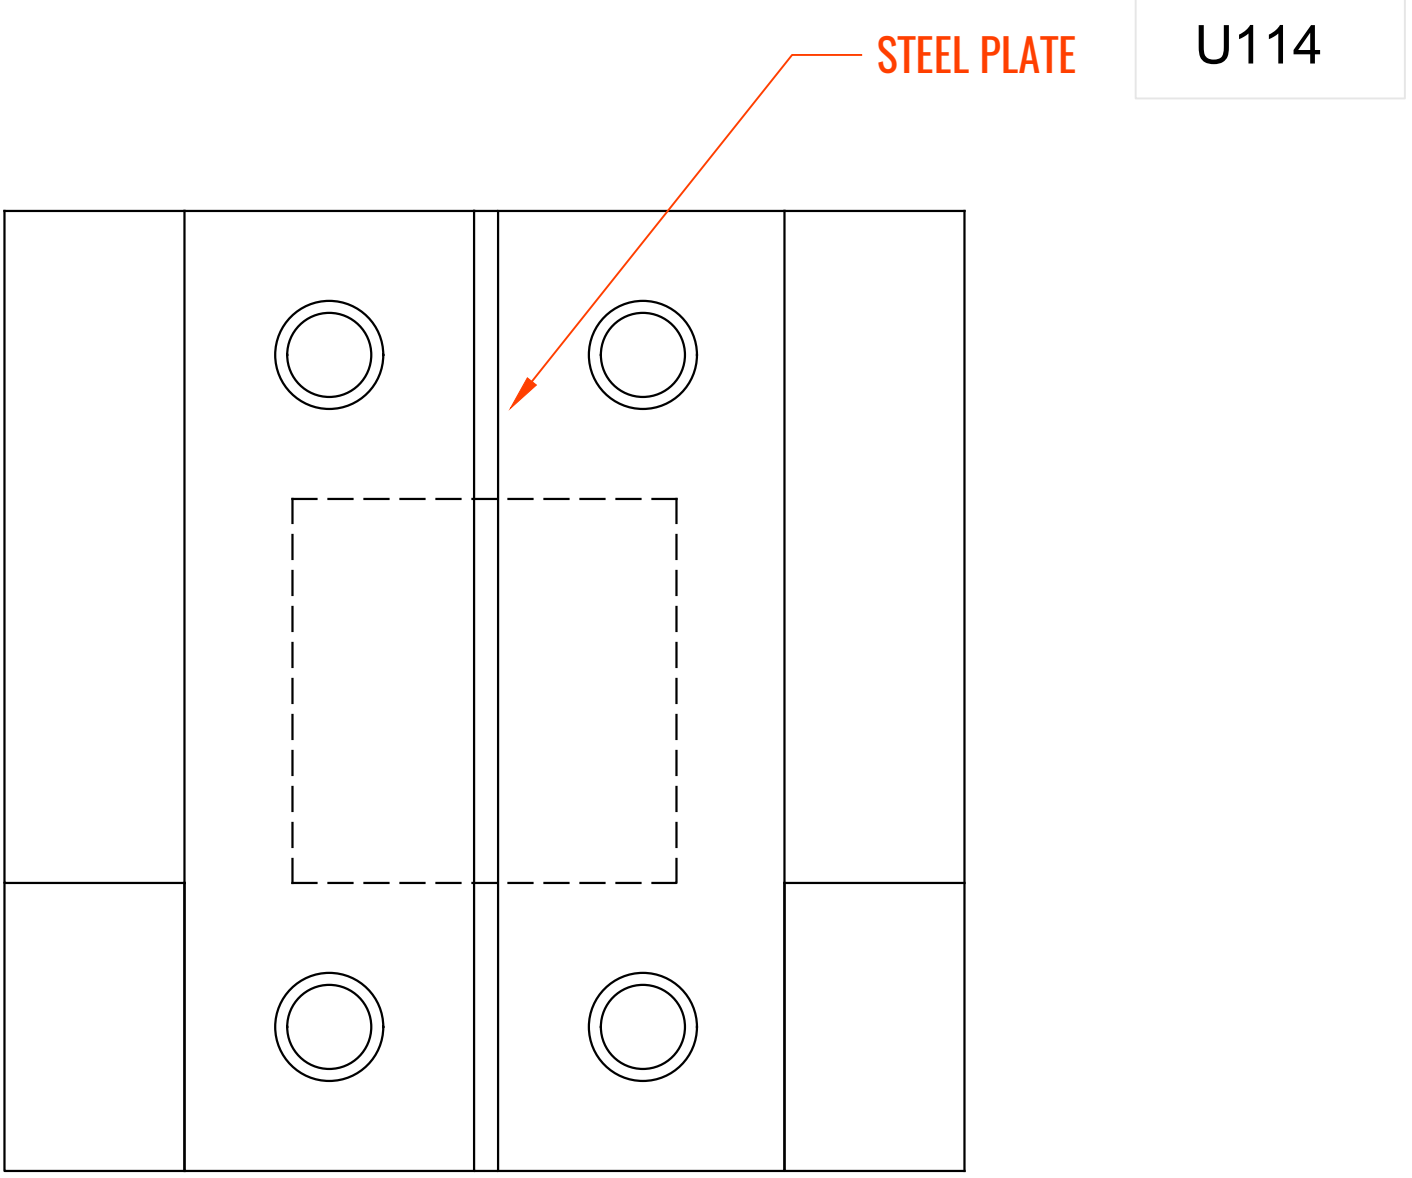


T TOP VIEW
SCALE: 1 : 1

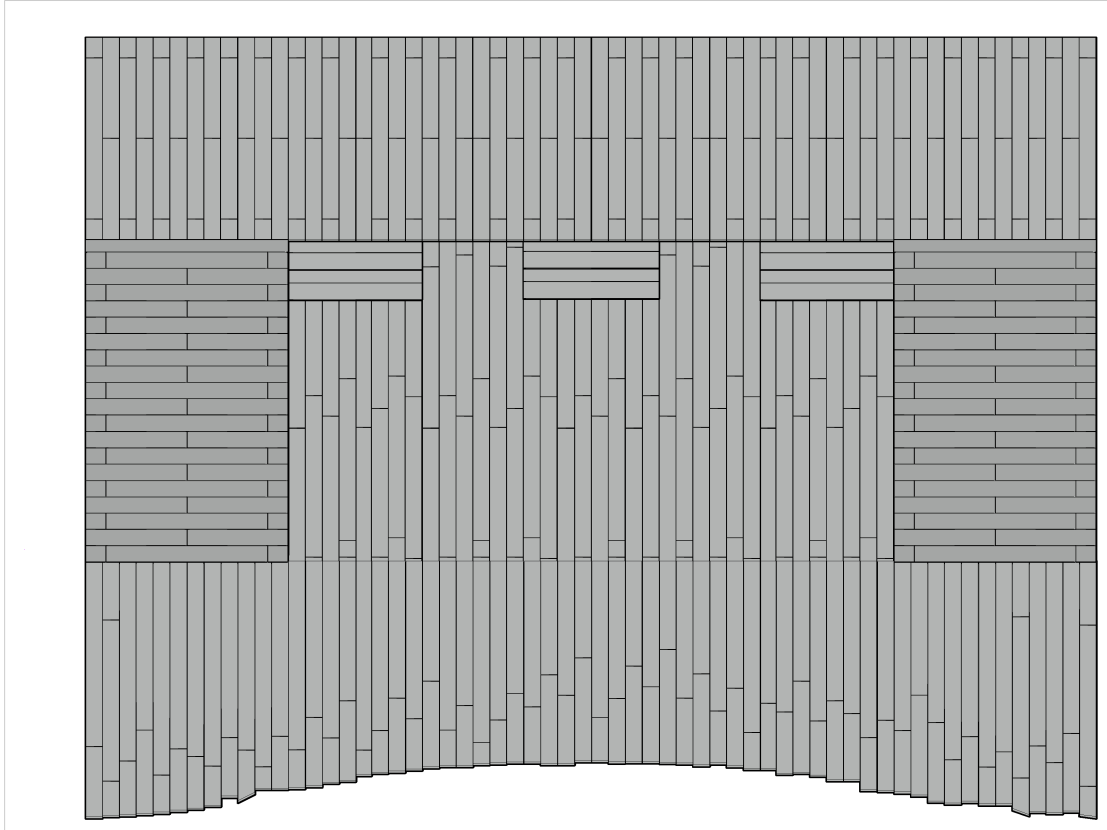


BUILD 1

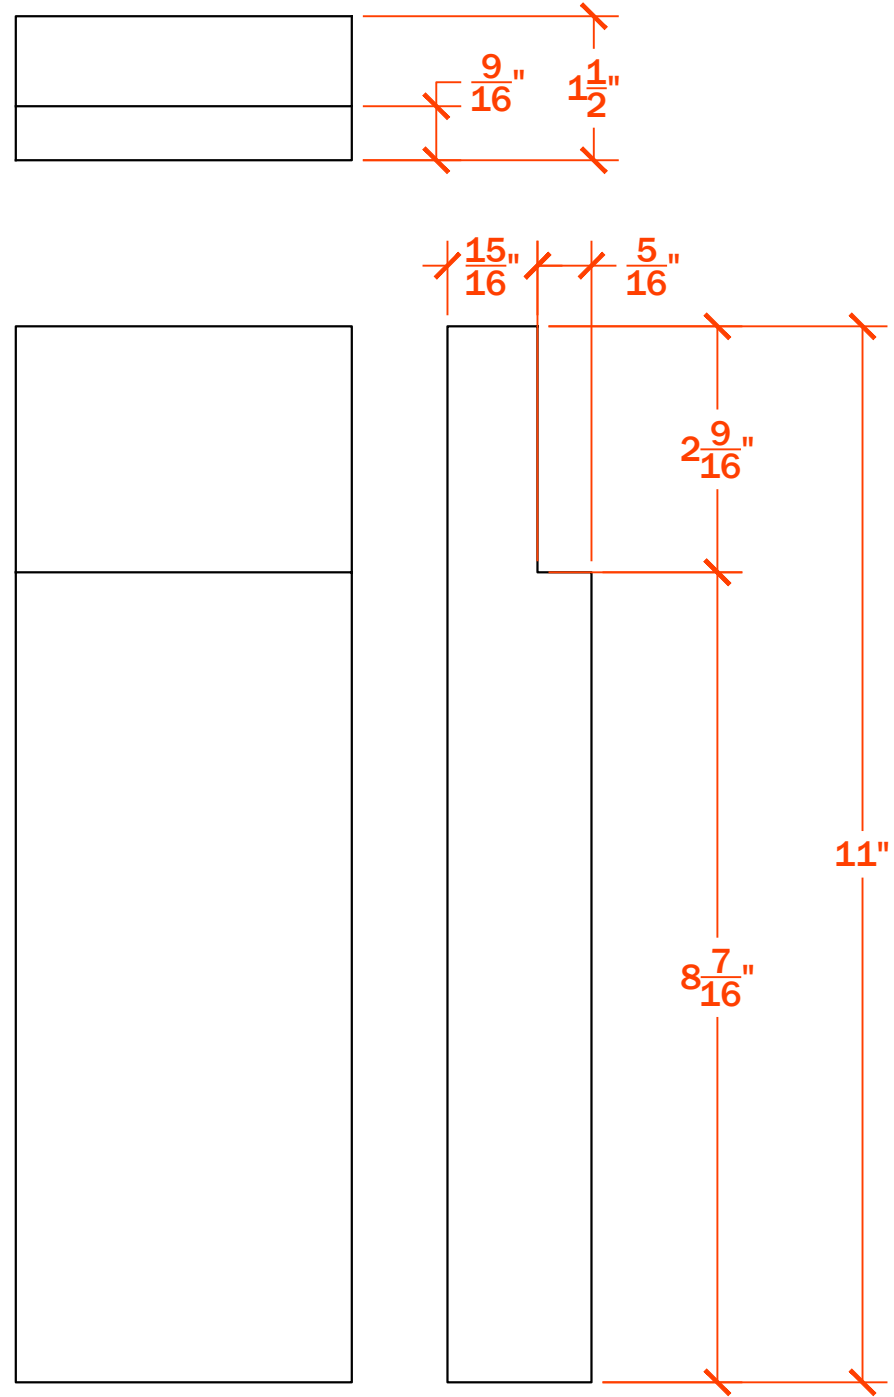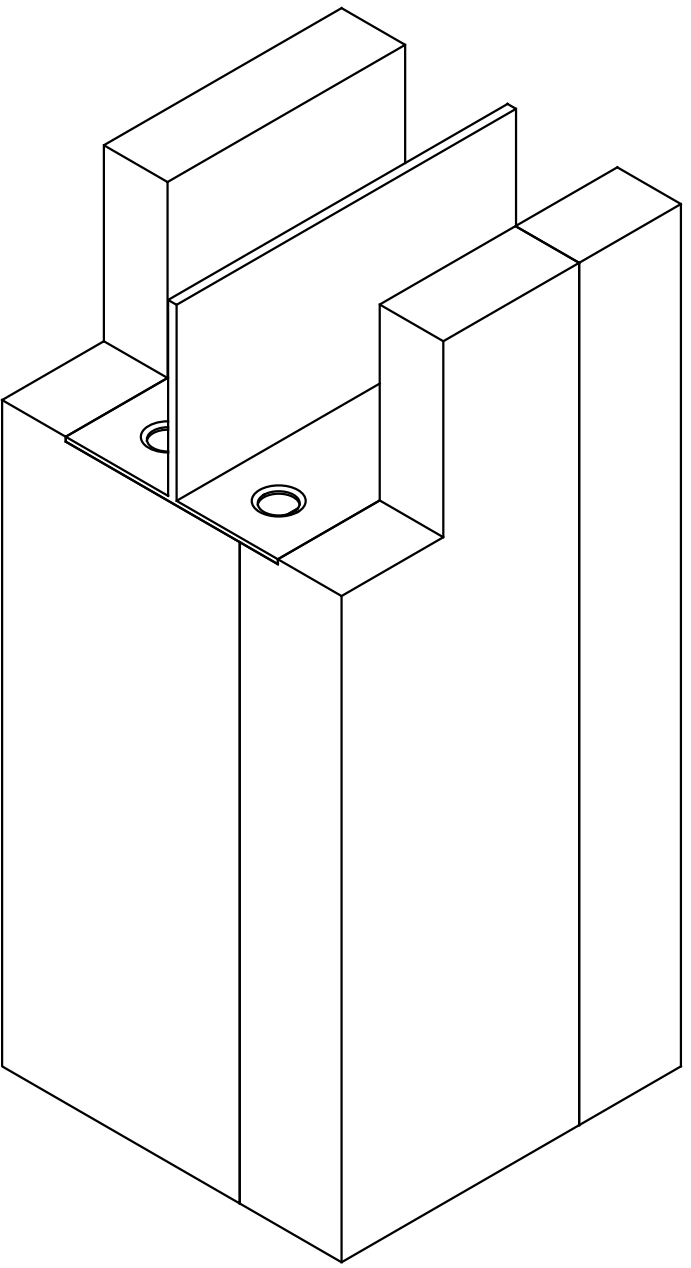


1 FRONT & SIDE VIEW
SCALE: 1 : 4 BUILD 14

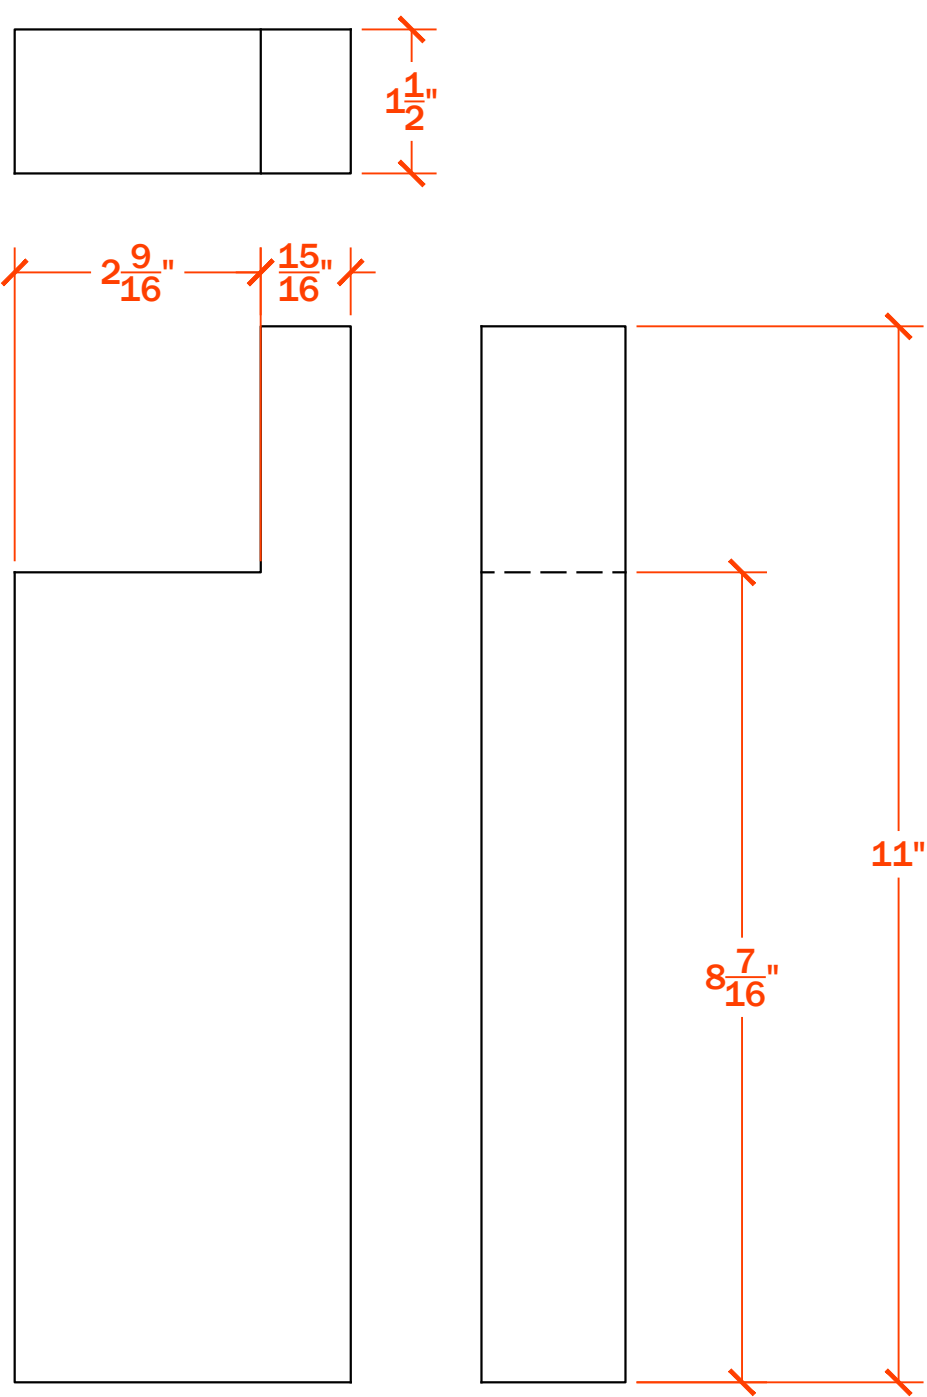

2 FRONT & SIDE & SECTION VIEW
SCALE: 1 : 4 BUILD 14

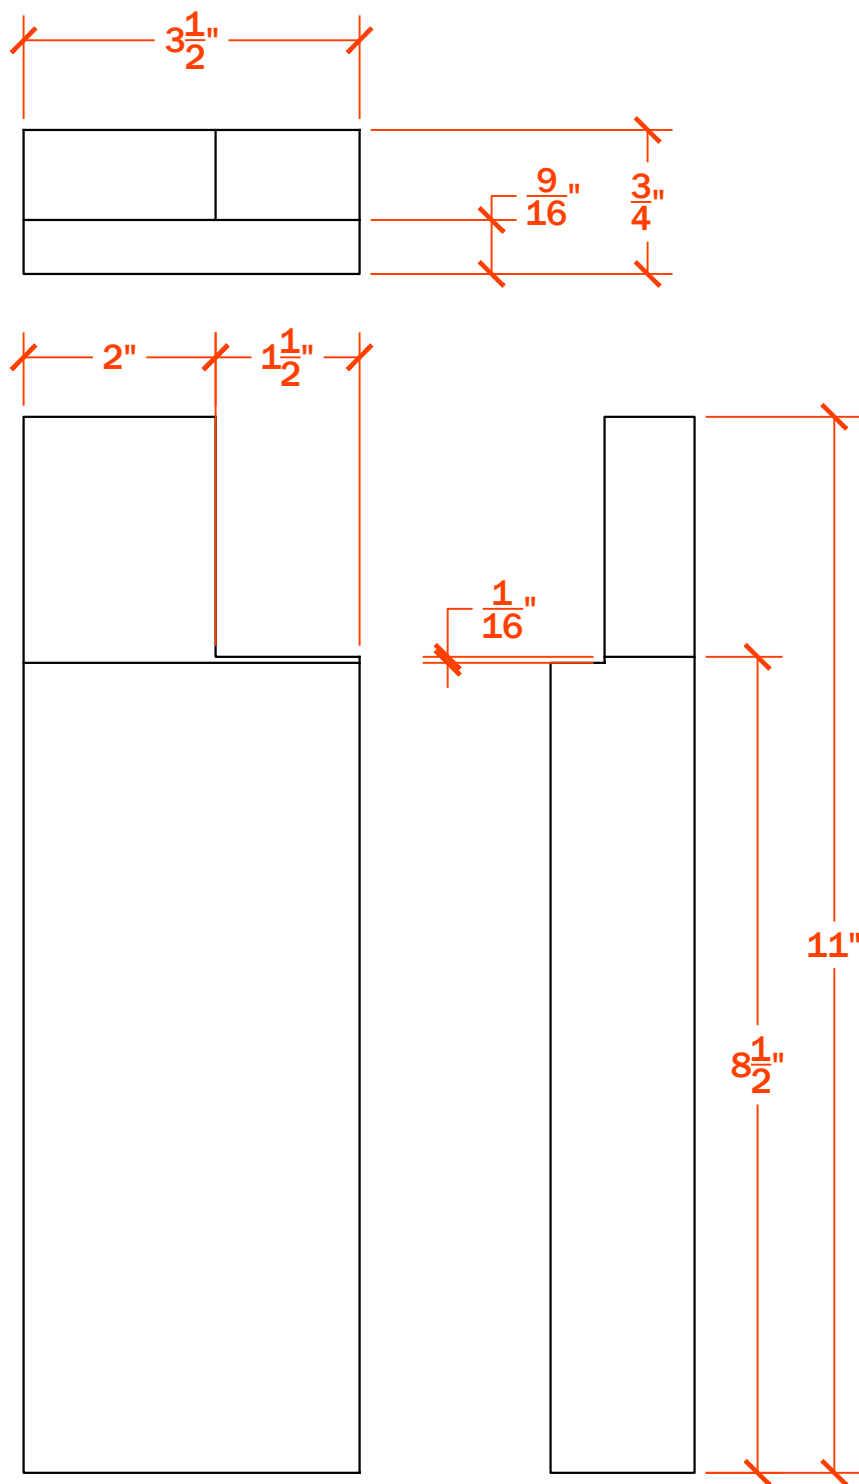

3 FRONT & SIDE VIEW
SCALE: 1 : 4 BUILD 14

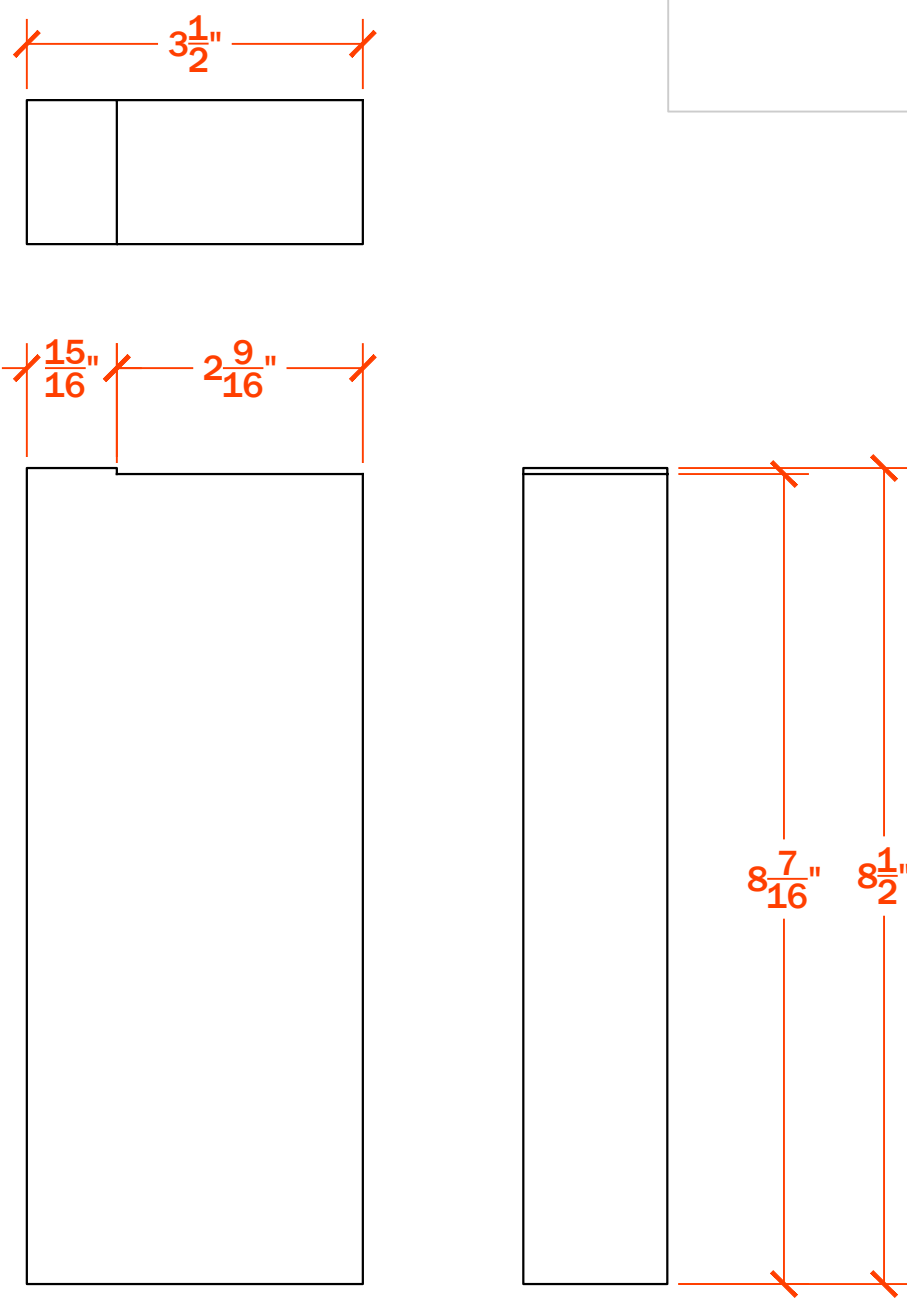

4 FRONT & SIDE VIEW
SCALE: 1 : 4 BUILD 14

LOGO
GOES HERE.


YOUR ADDRESS © 2019

PROJECT
X RESIDENCE

TOWN, STATE	DATE
DATE:	PROJECT NO.
REVISION	DATE
1	
2	
3	
4	
5	
6	

NOTES:
1. ALL DIMENSIONS SHOWN ARE TO F.O. STUD UNLESS OTHERWISE NOTED.
2. HOUSE DATUM: X.X' - 0'-0"

NOT FOR CONSTRUCTION

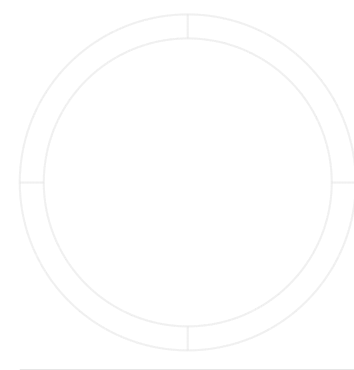




CNC SURFACE

SCALE: X"=1'-0"

BC212

DRAWN BY: YOU

1' INNER-MID COLUMN LAY OUT

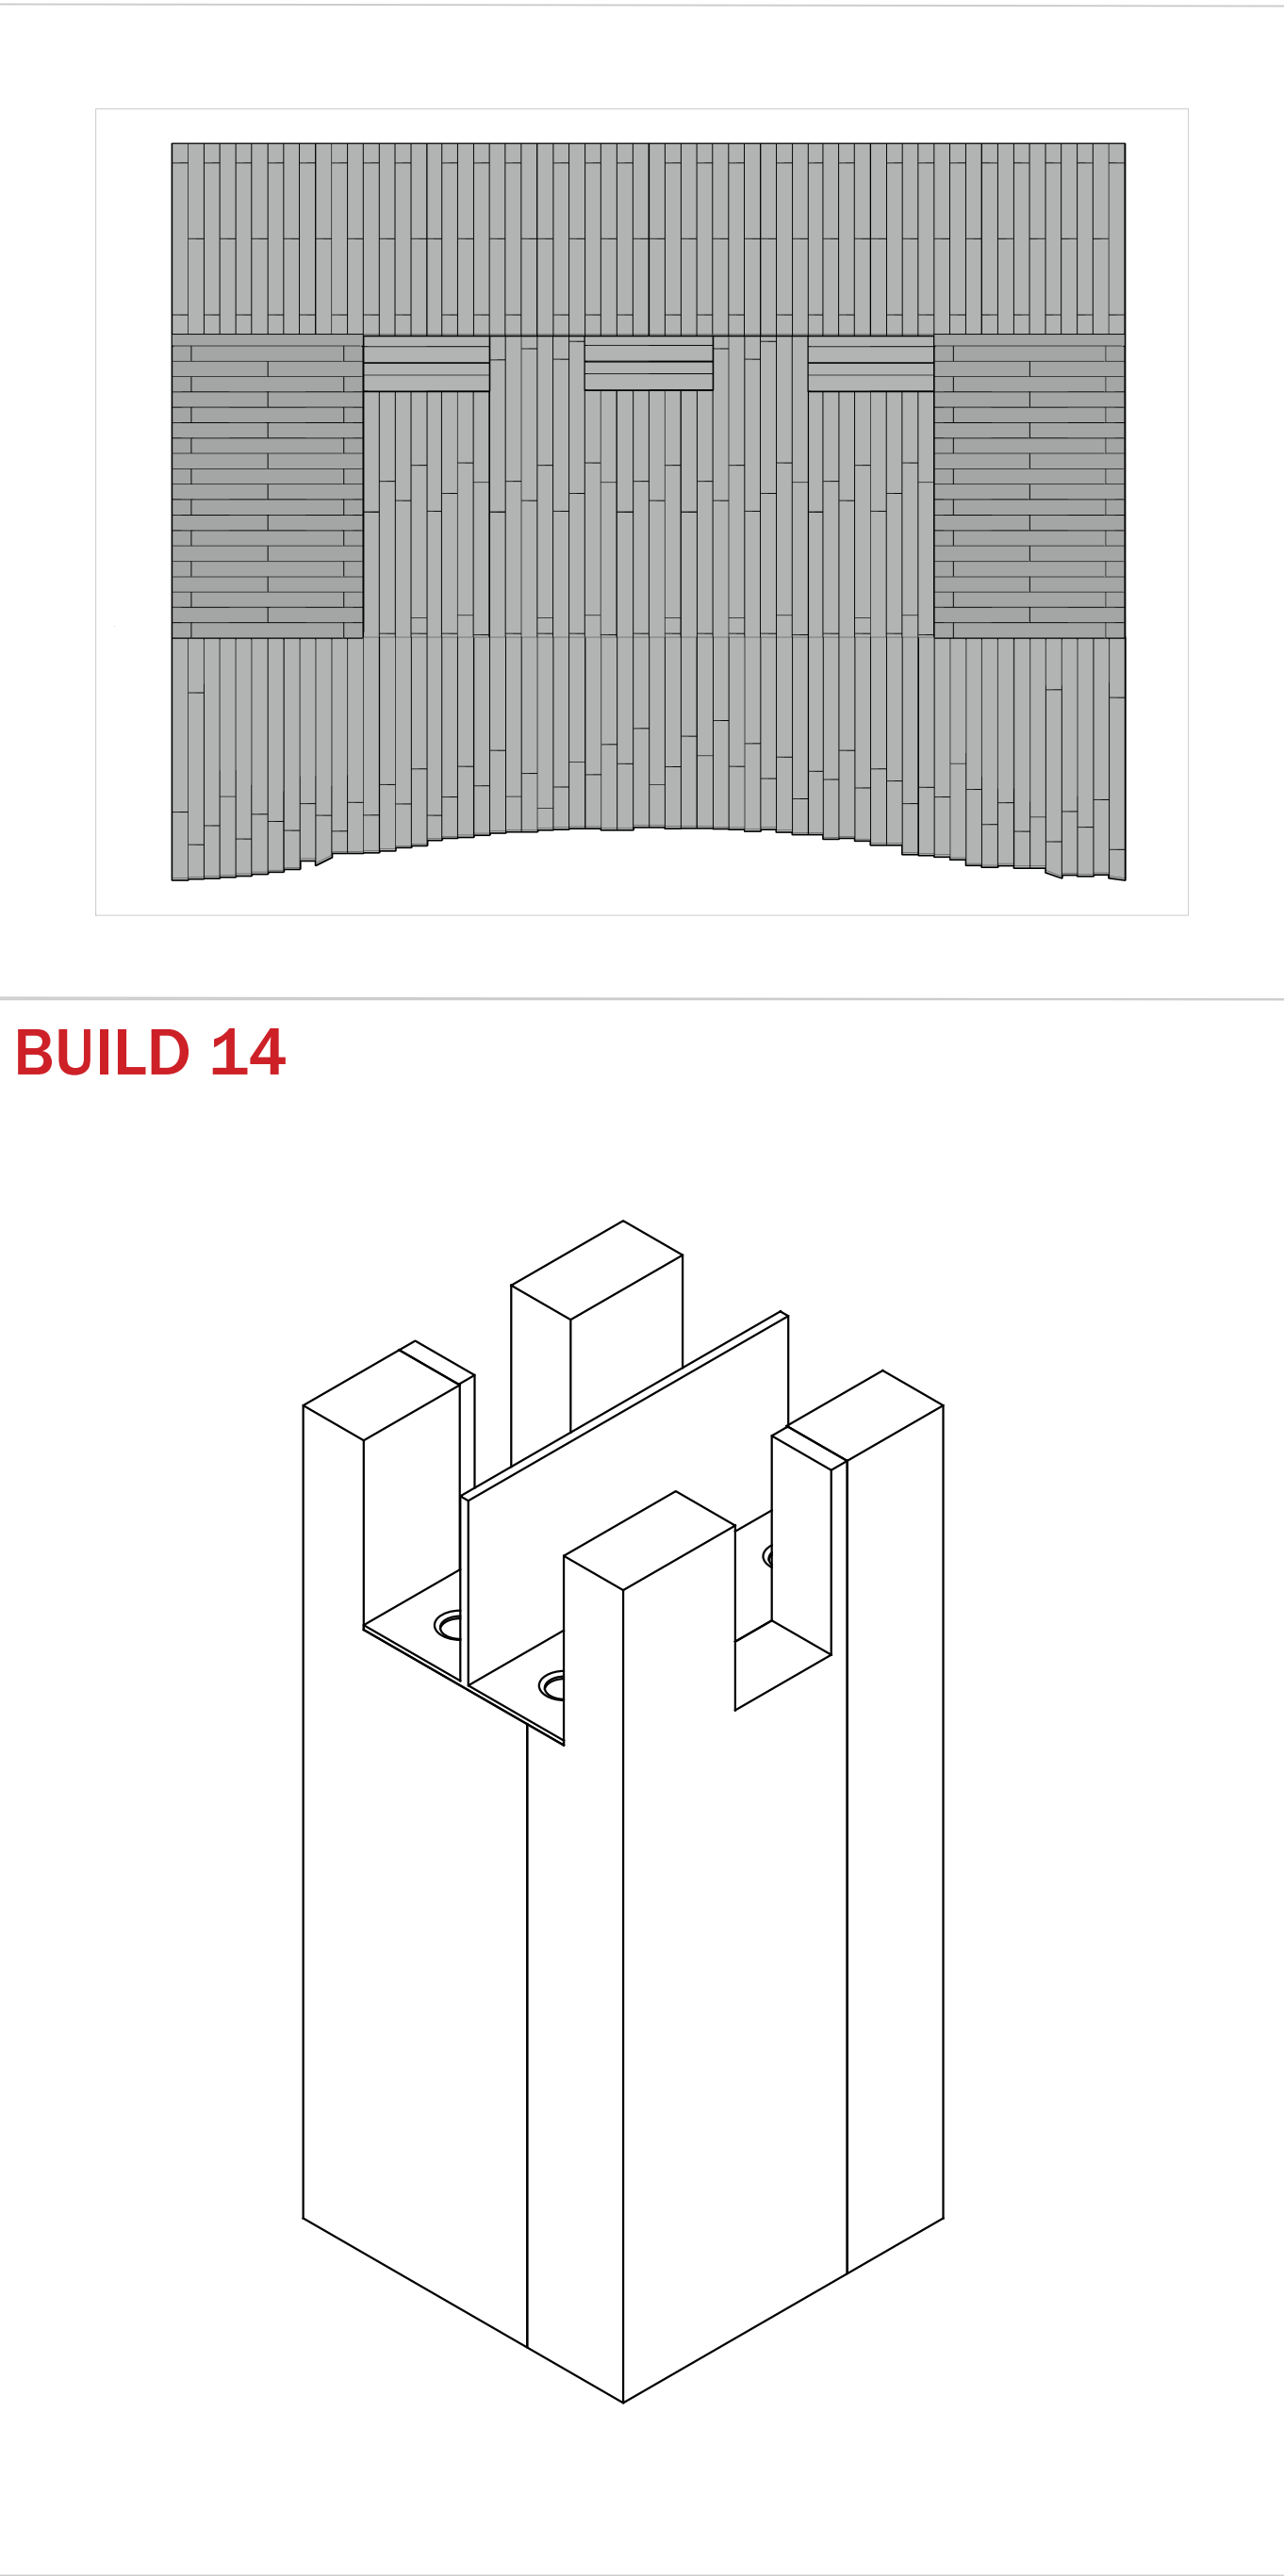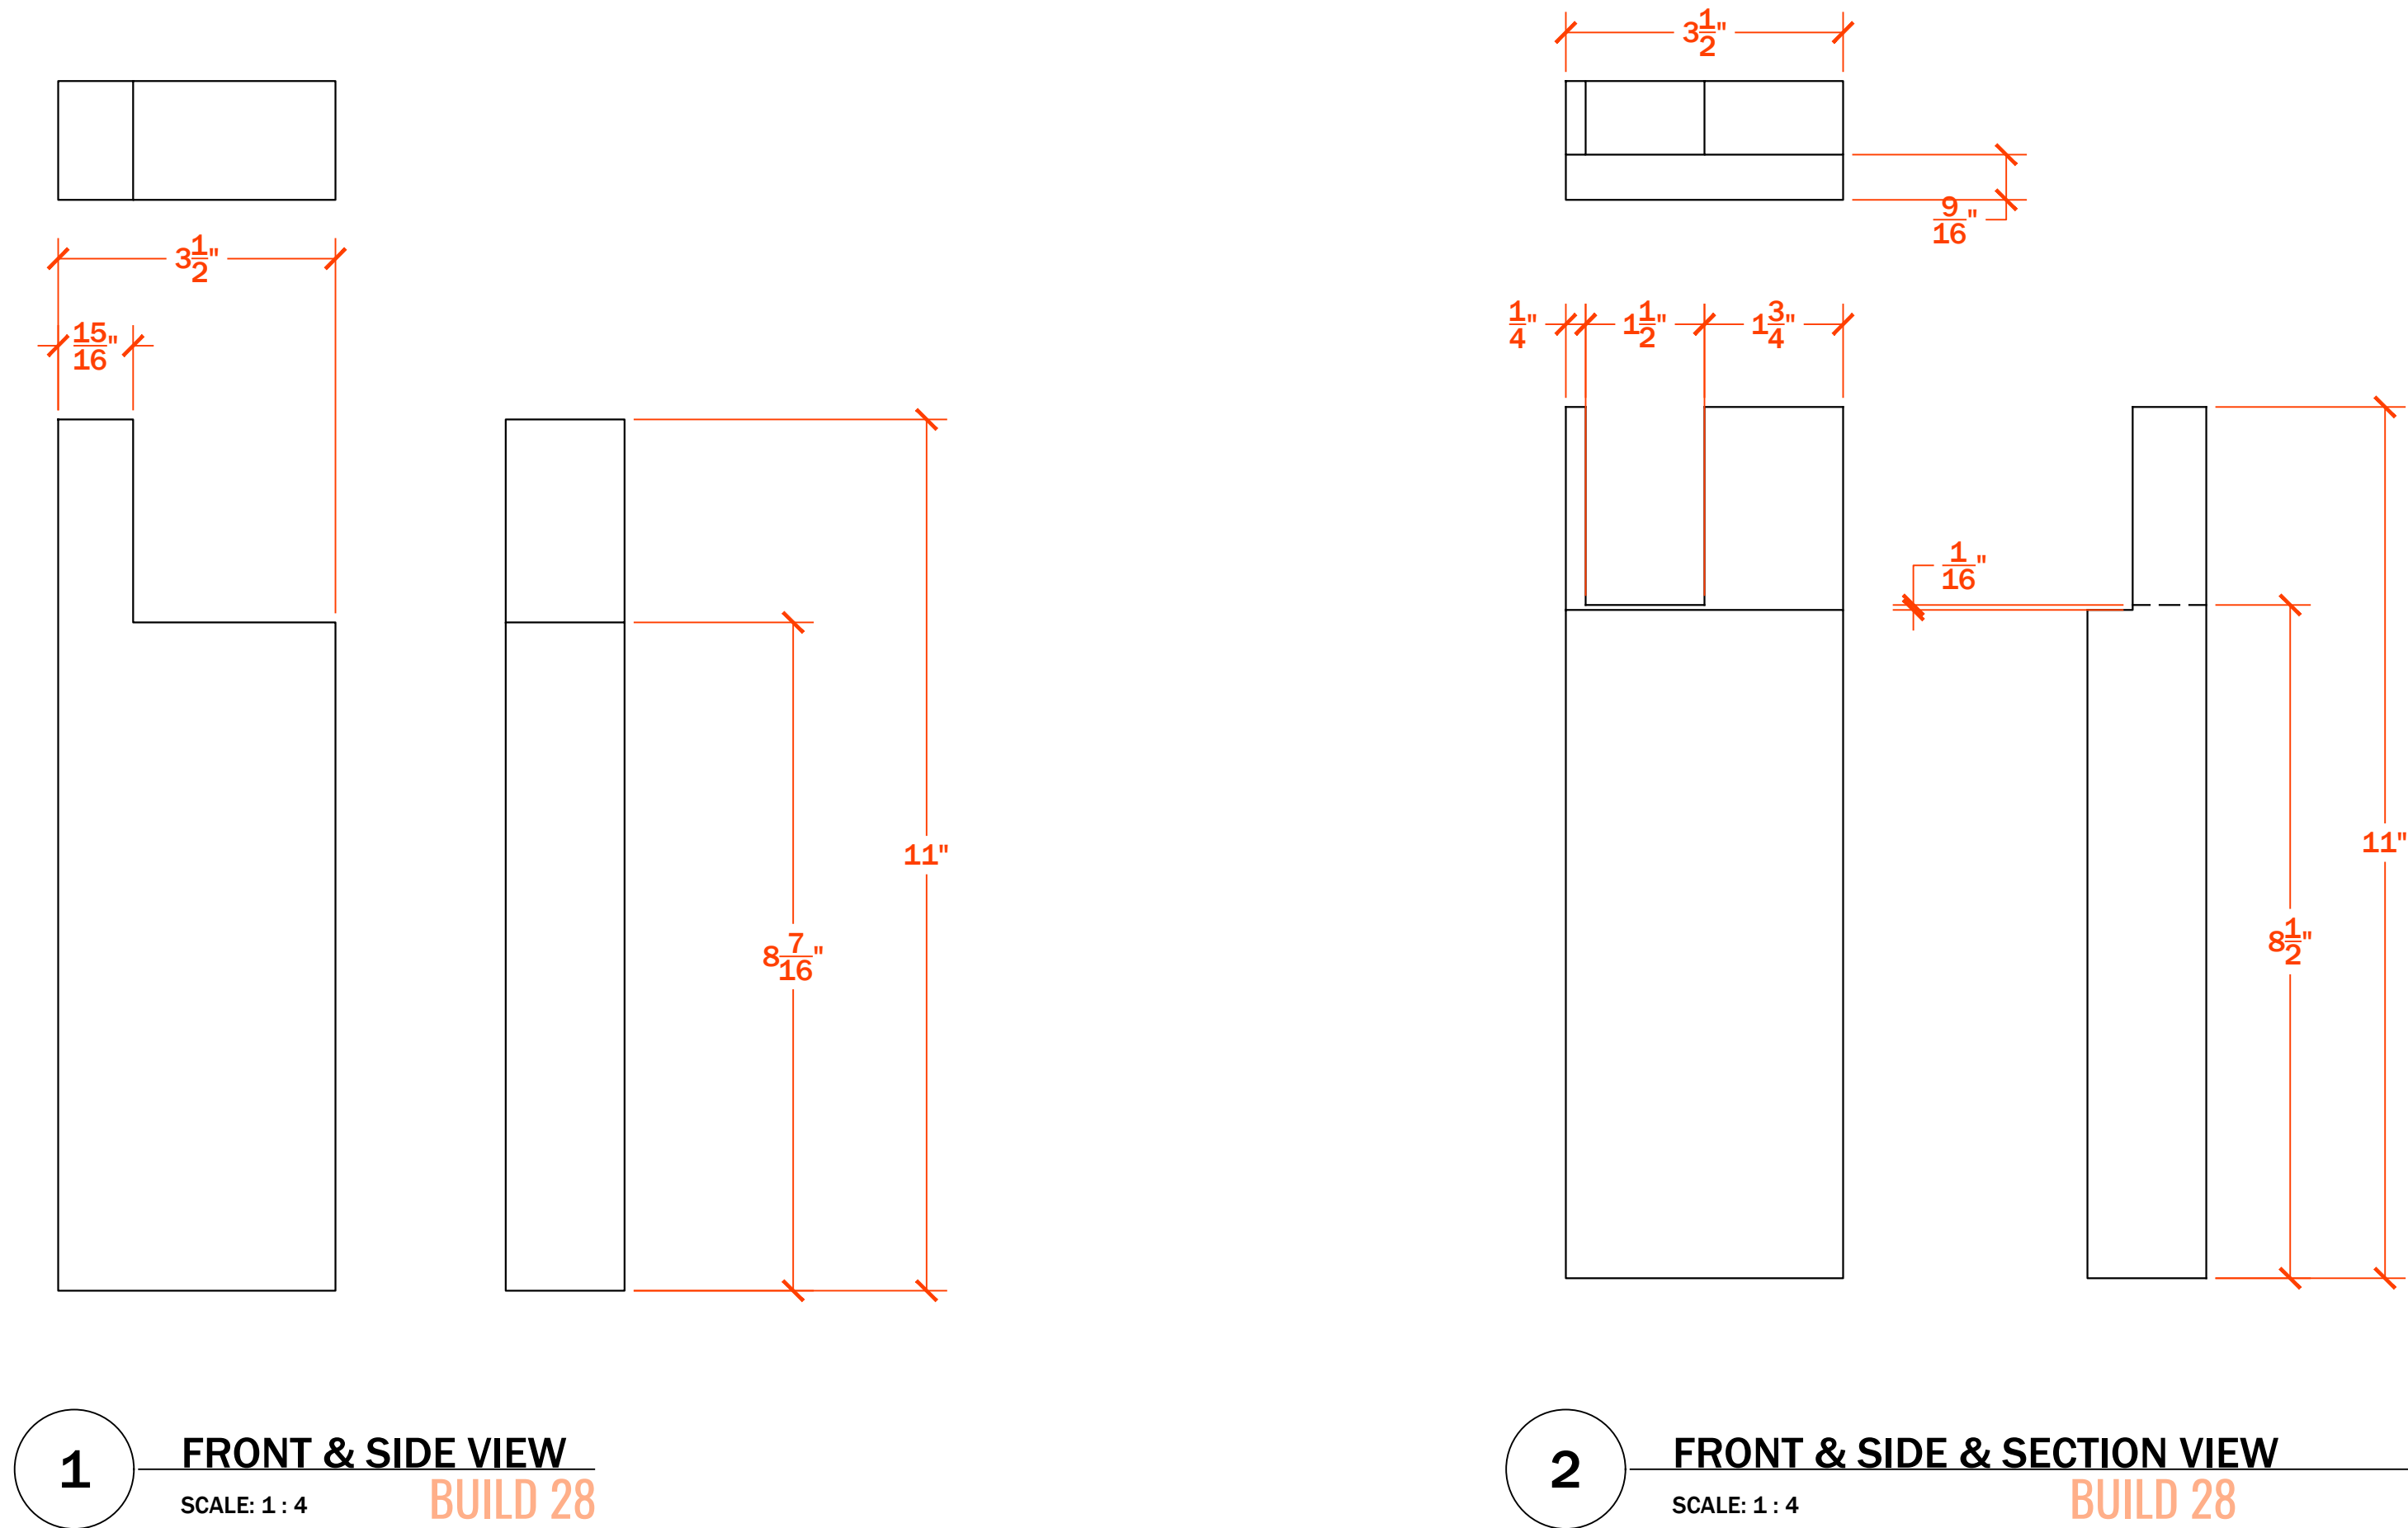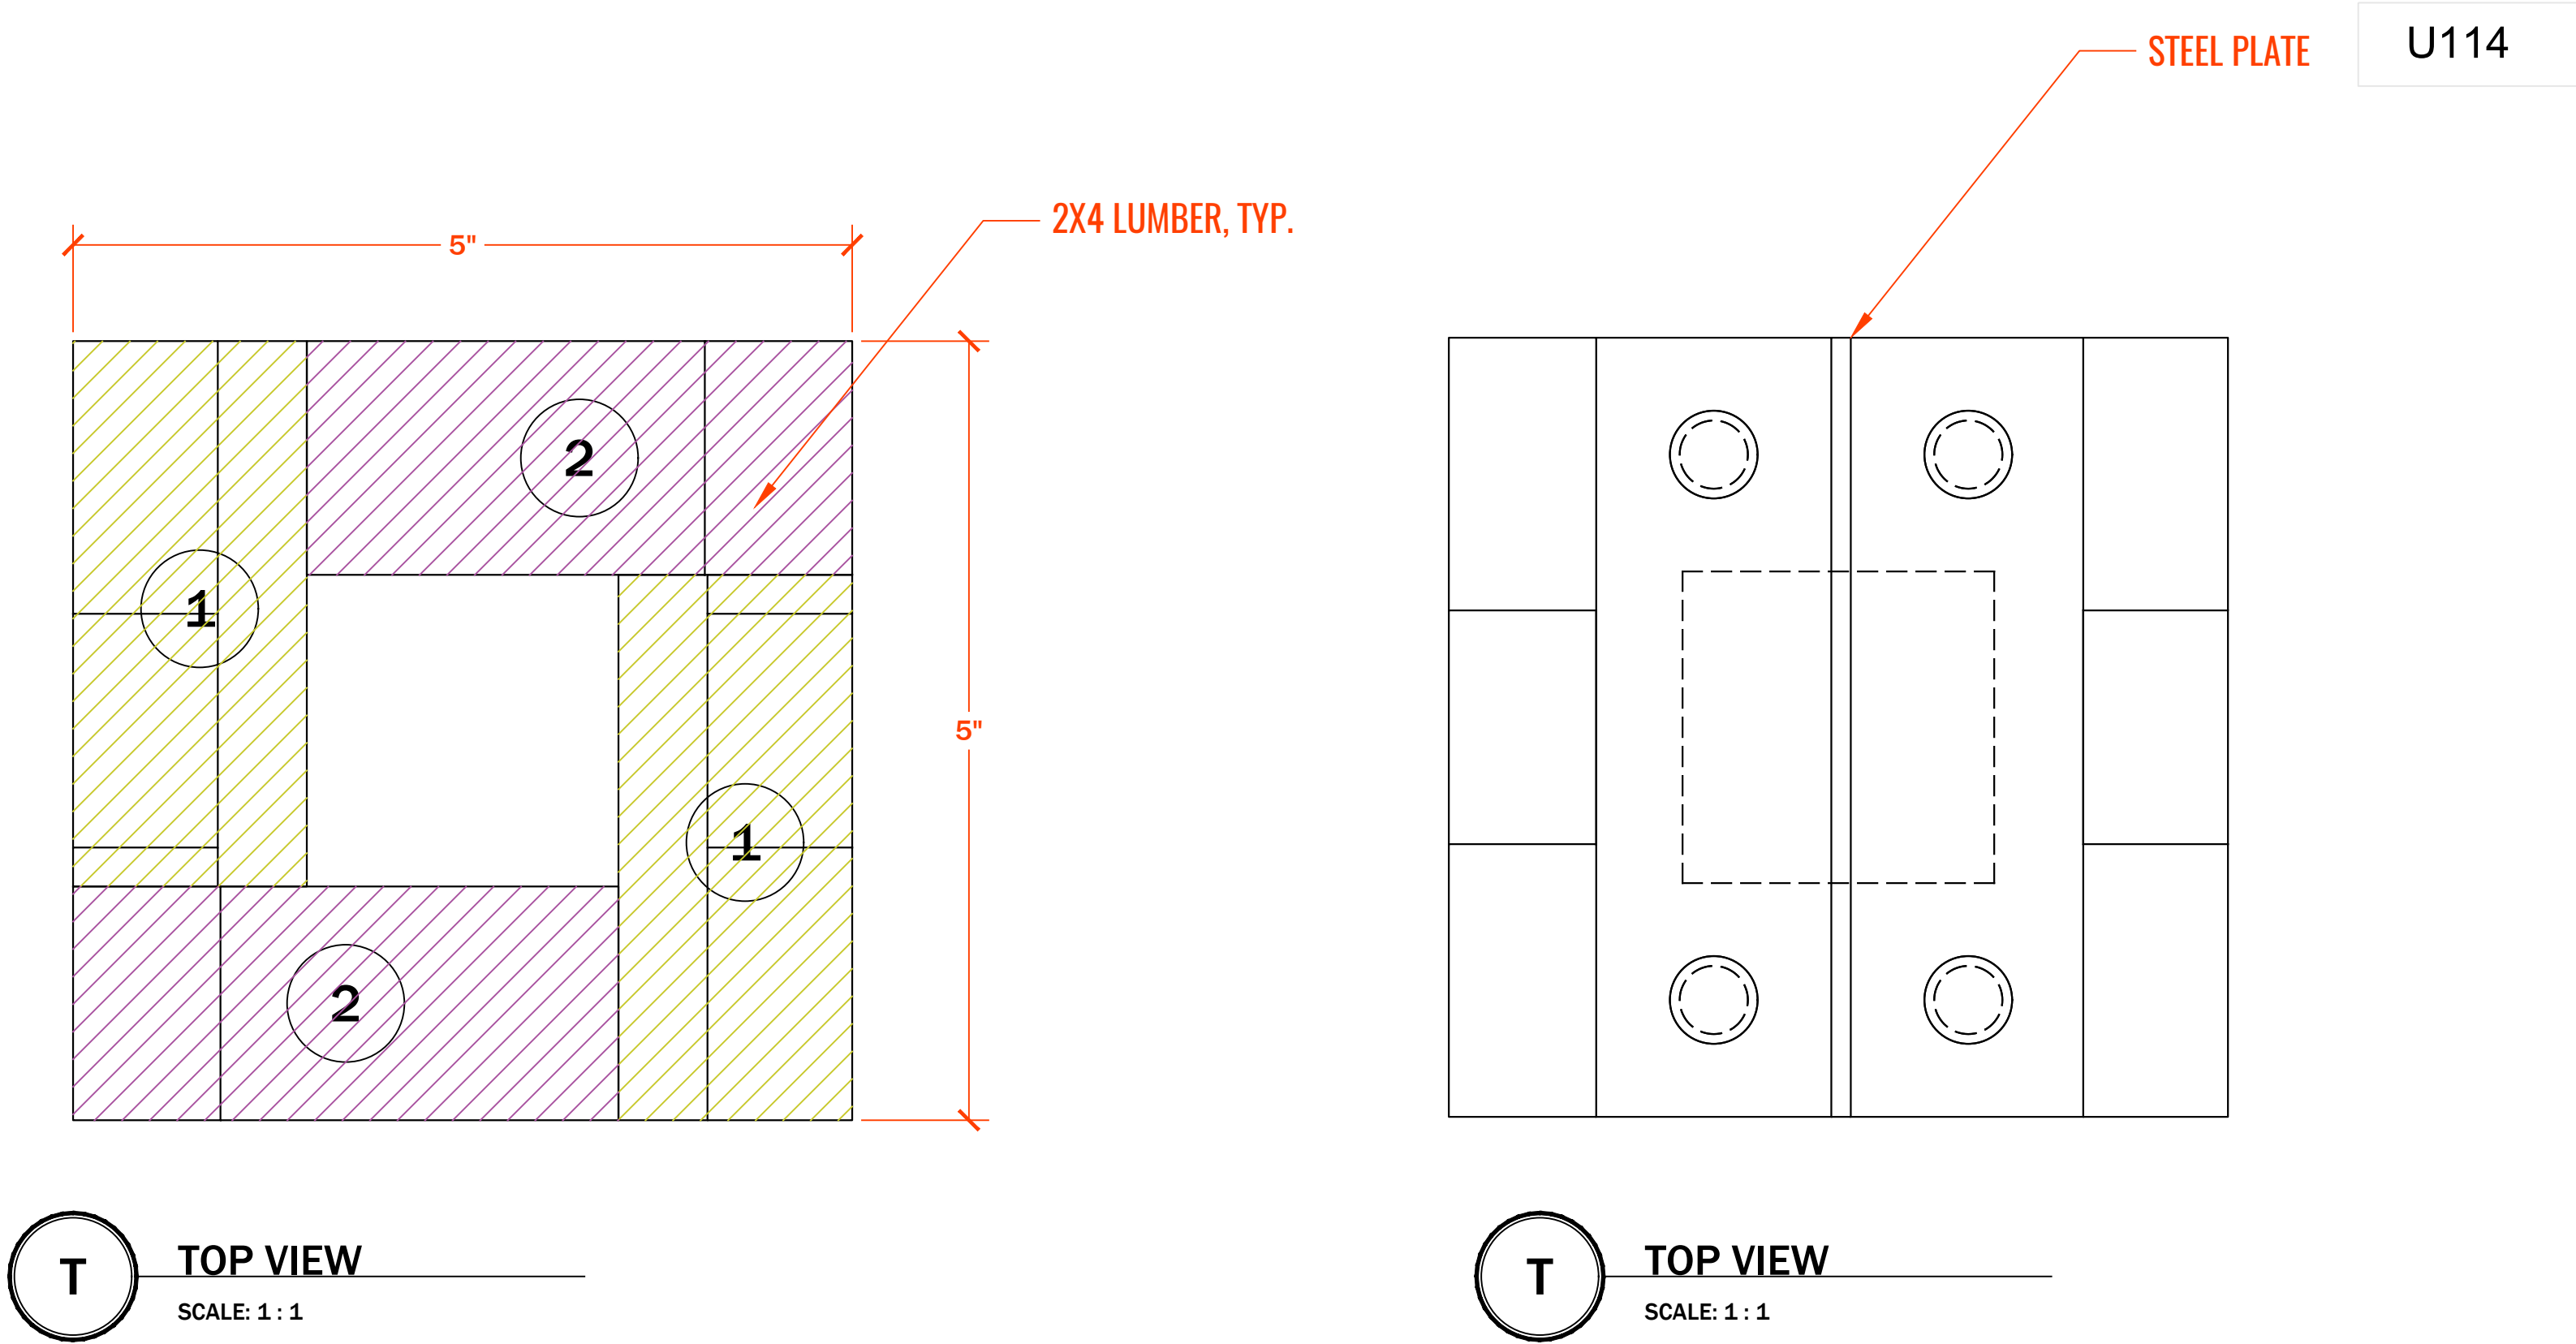

BUILD 14


LOGO
GOES HERE.

PROJECT
X RESIDENCE

TOWN, STATE	DATE NO.
DATE: PROJECT NO.	DATE
REVISION	DATE
1	
2	
3	
4	
5	
6	

NOTES:
1. ALL DIMENSIONS SHOWN ARE TO F.O. STUD UNLESS OTHERWISE NOTED.
2. HOUSE DATUM: X.X' - 0'-0"

NOT FOR CONSTRUCTION

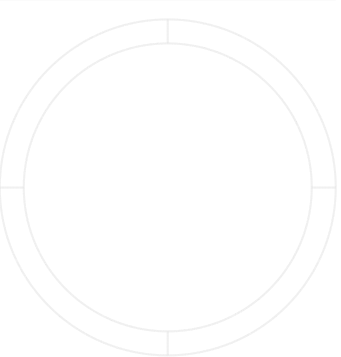


CNC SURFACE

SCALE: X'-1'-0"


B1.1

DRAWN BY: YOU


U110 BRACKET FOR CORNER-OUTER COLUMN

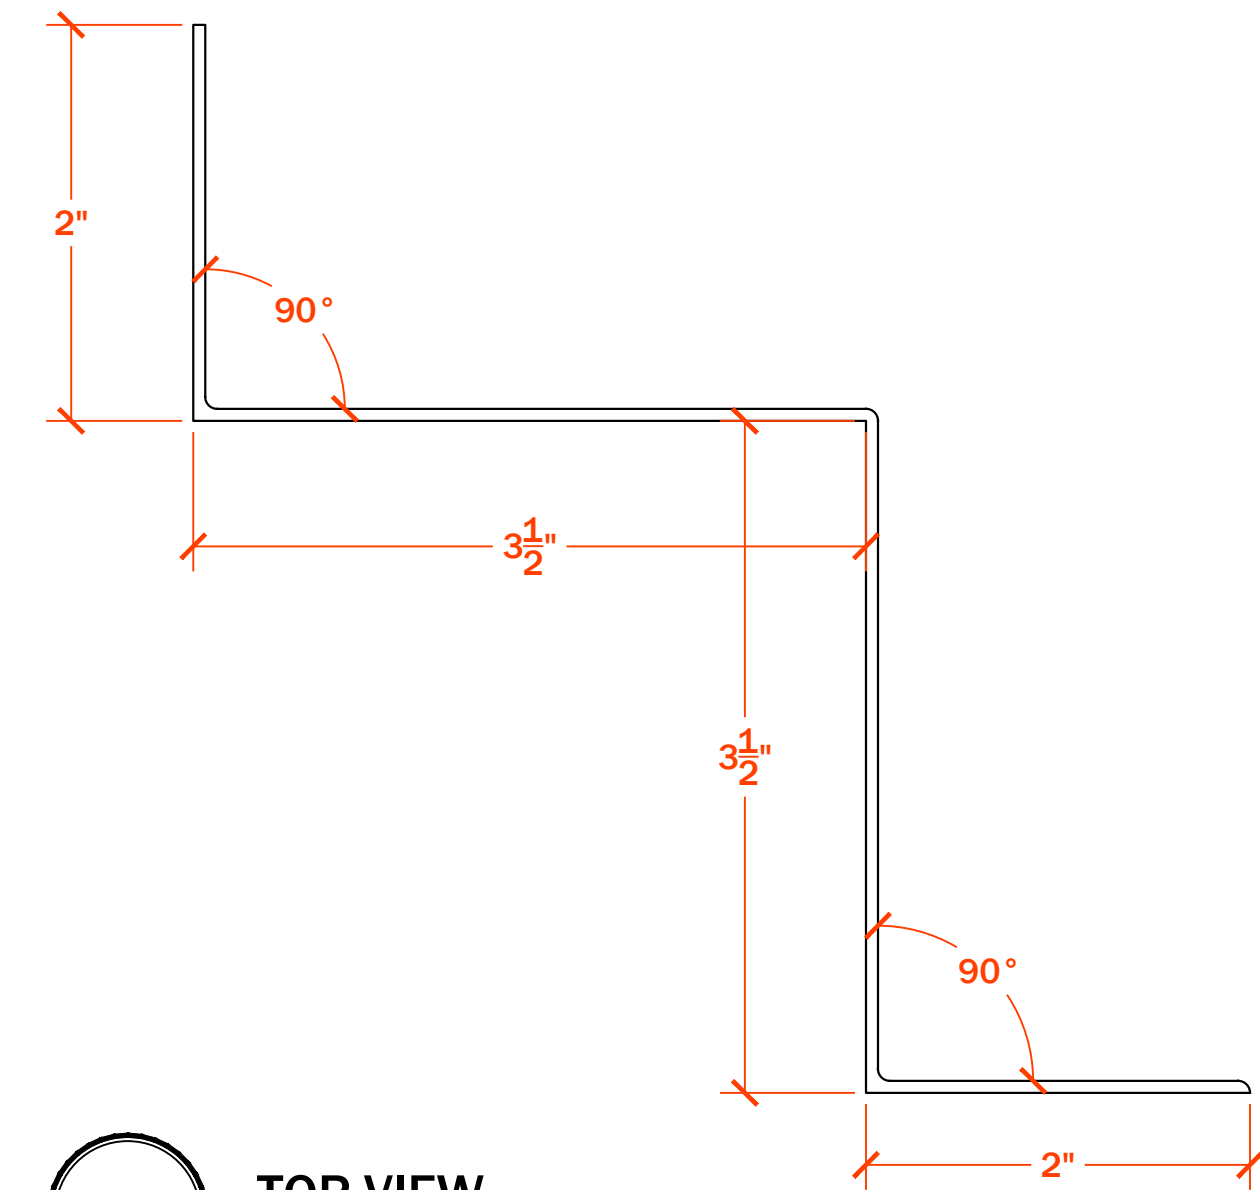

T TOP VIEW
SCALE: 1 : 1

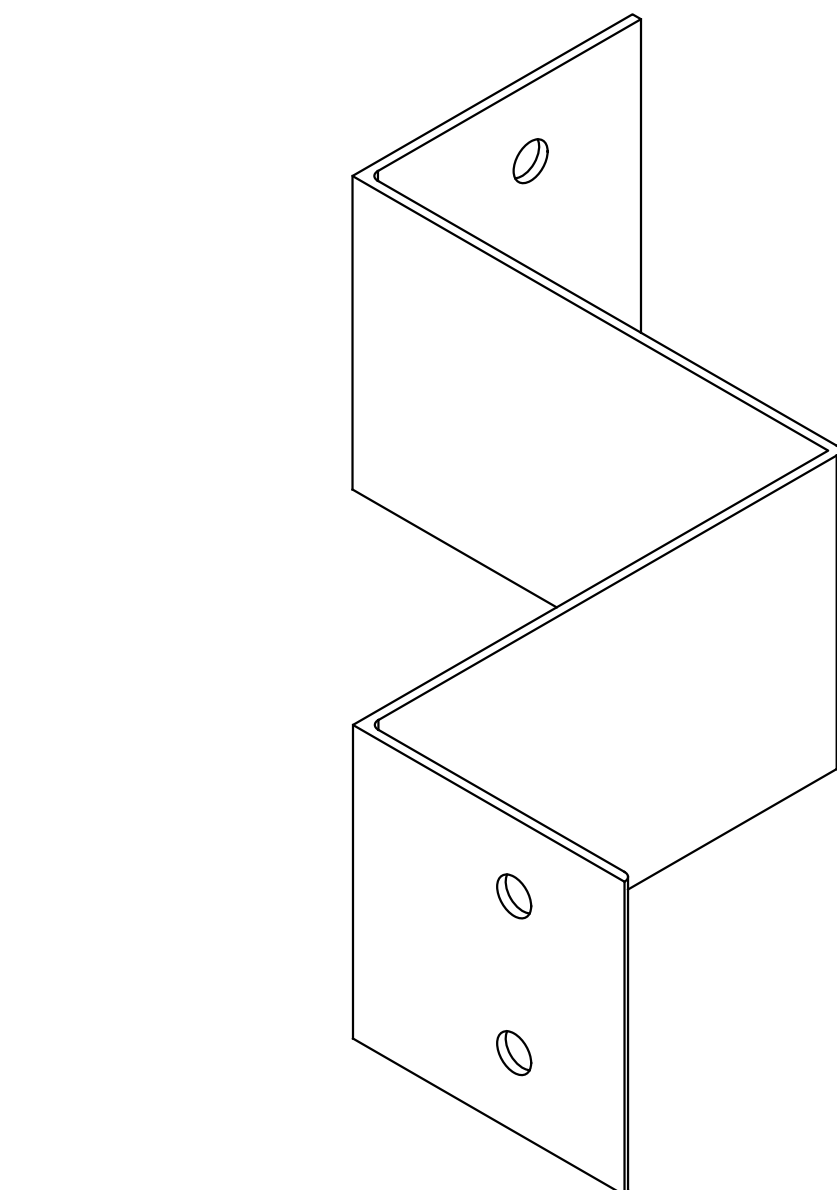


I ISO VIEW
SCALE: 1 : 1
BUILD 12

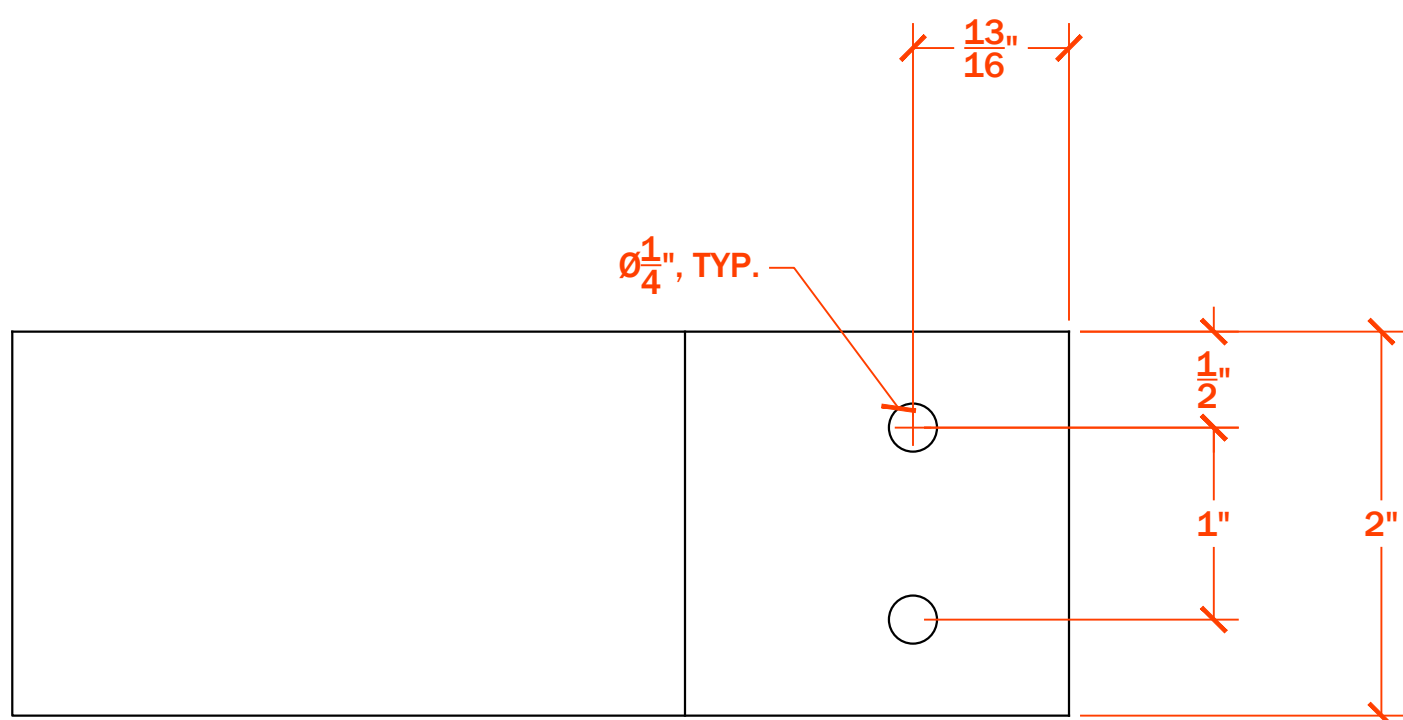


F FRONT VIEW
SCALE: 1 : 1


PA 01 / PA08

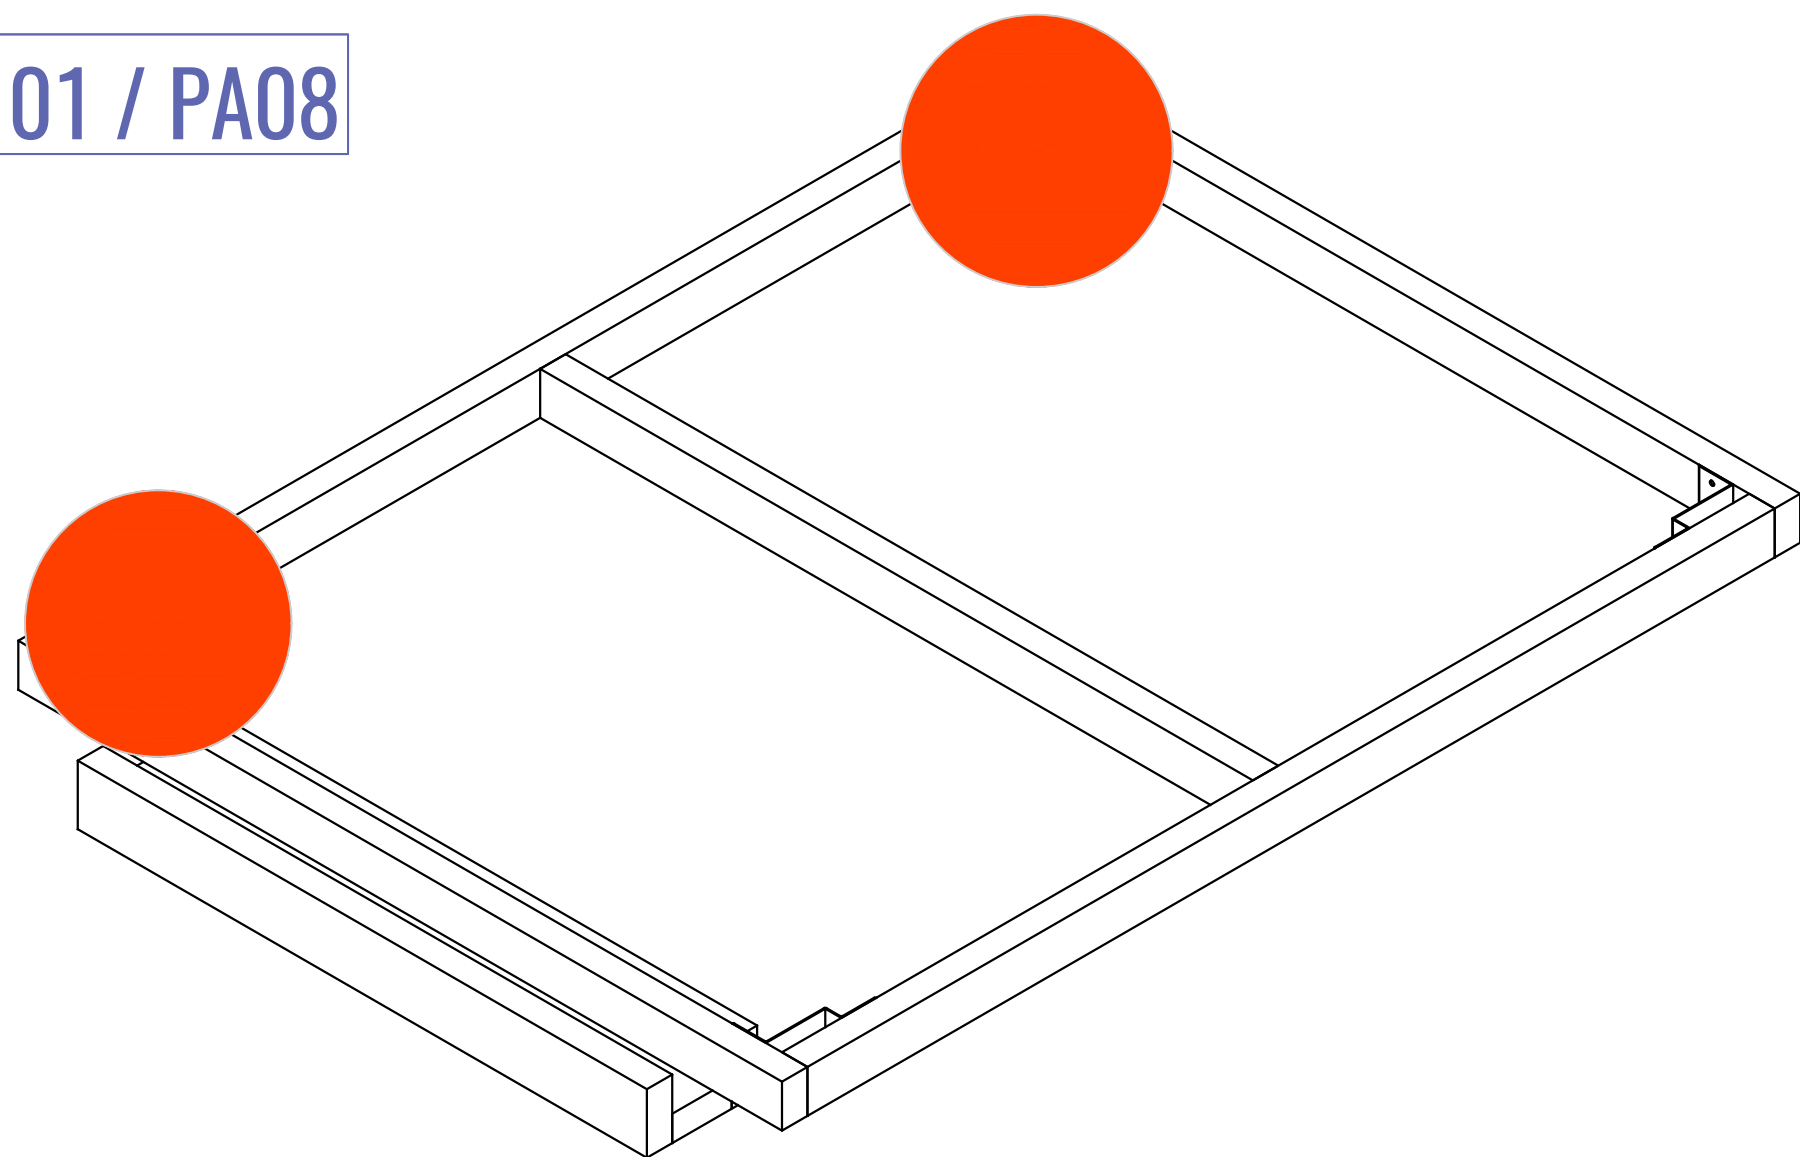

PB01 / PB05

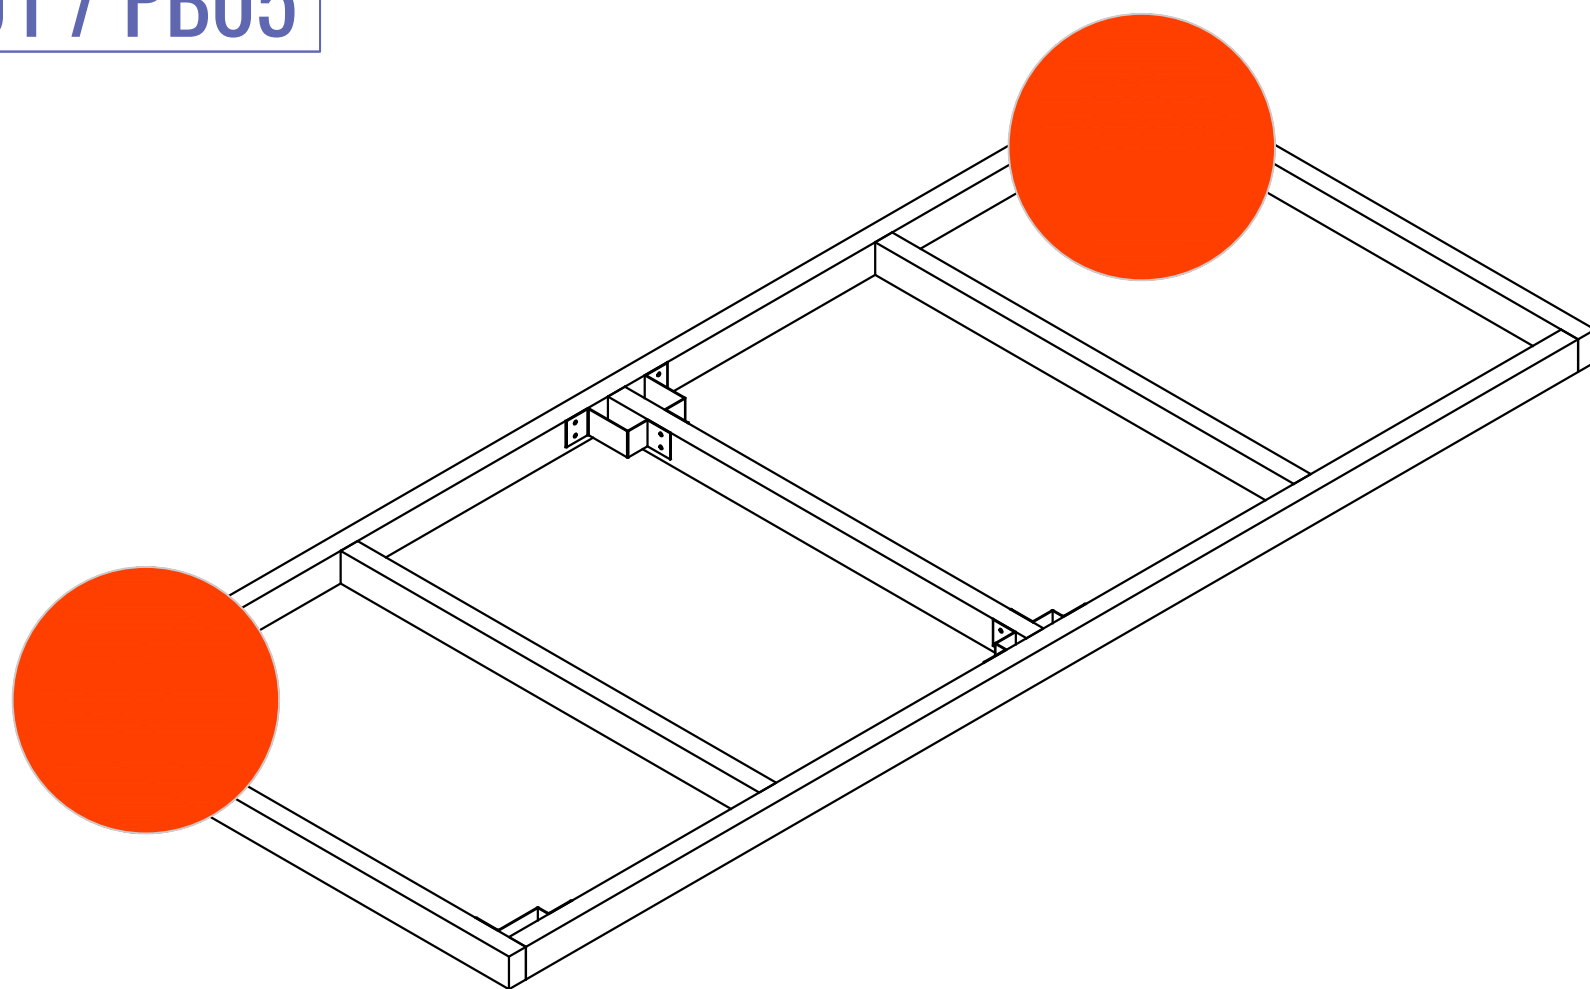

PC01 / PC09

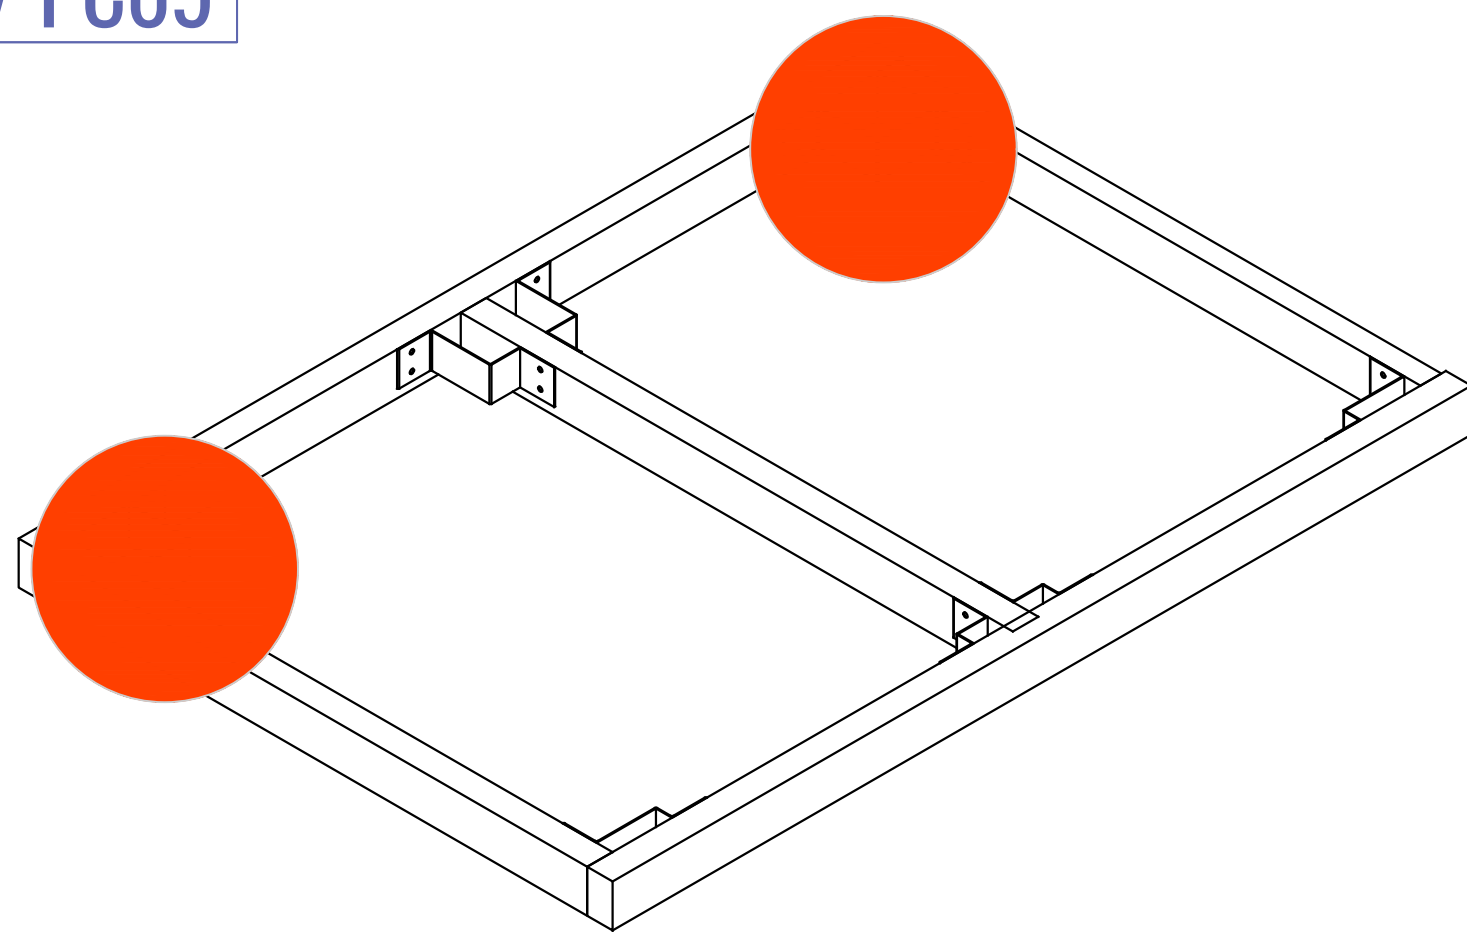

LOGO
GOES HERE.

YOUR ADDRESS © 2019


PROJECT
X RESIDENCE

TOWN, STATE

DATE:	PROJECT NO.	DATE NO.
REVISION		DATE
1		
2		
3		
4		
5		
6		

NOTES:
1. ALL DIMENSIONS SHOWN ARE TO F.O. STUD UNLESS OTHERWISE NOTED.
2. HOUSE DATUM: X.X' - 0'-0"

NOT FOR CONSTRUCTION

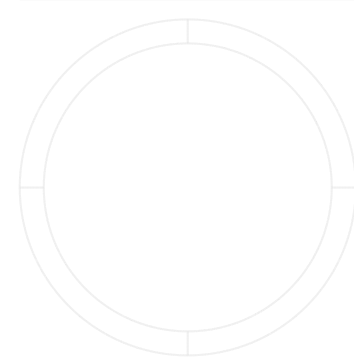


CNC SURFACE

SCALE: X'-1'-0"


U110

DRAWN BY: YOU


U111 BRACKET FOR CORNER-INNER COLUMN

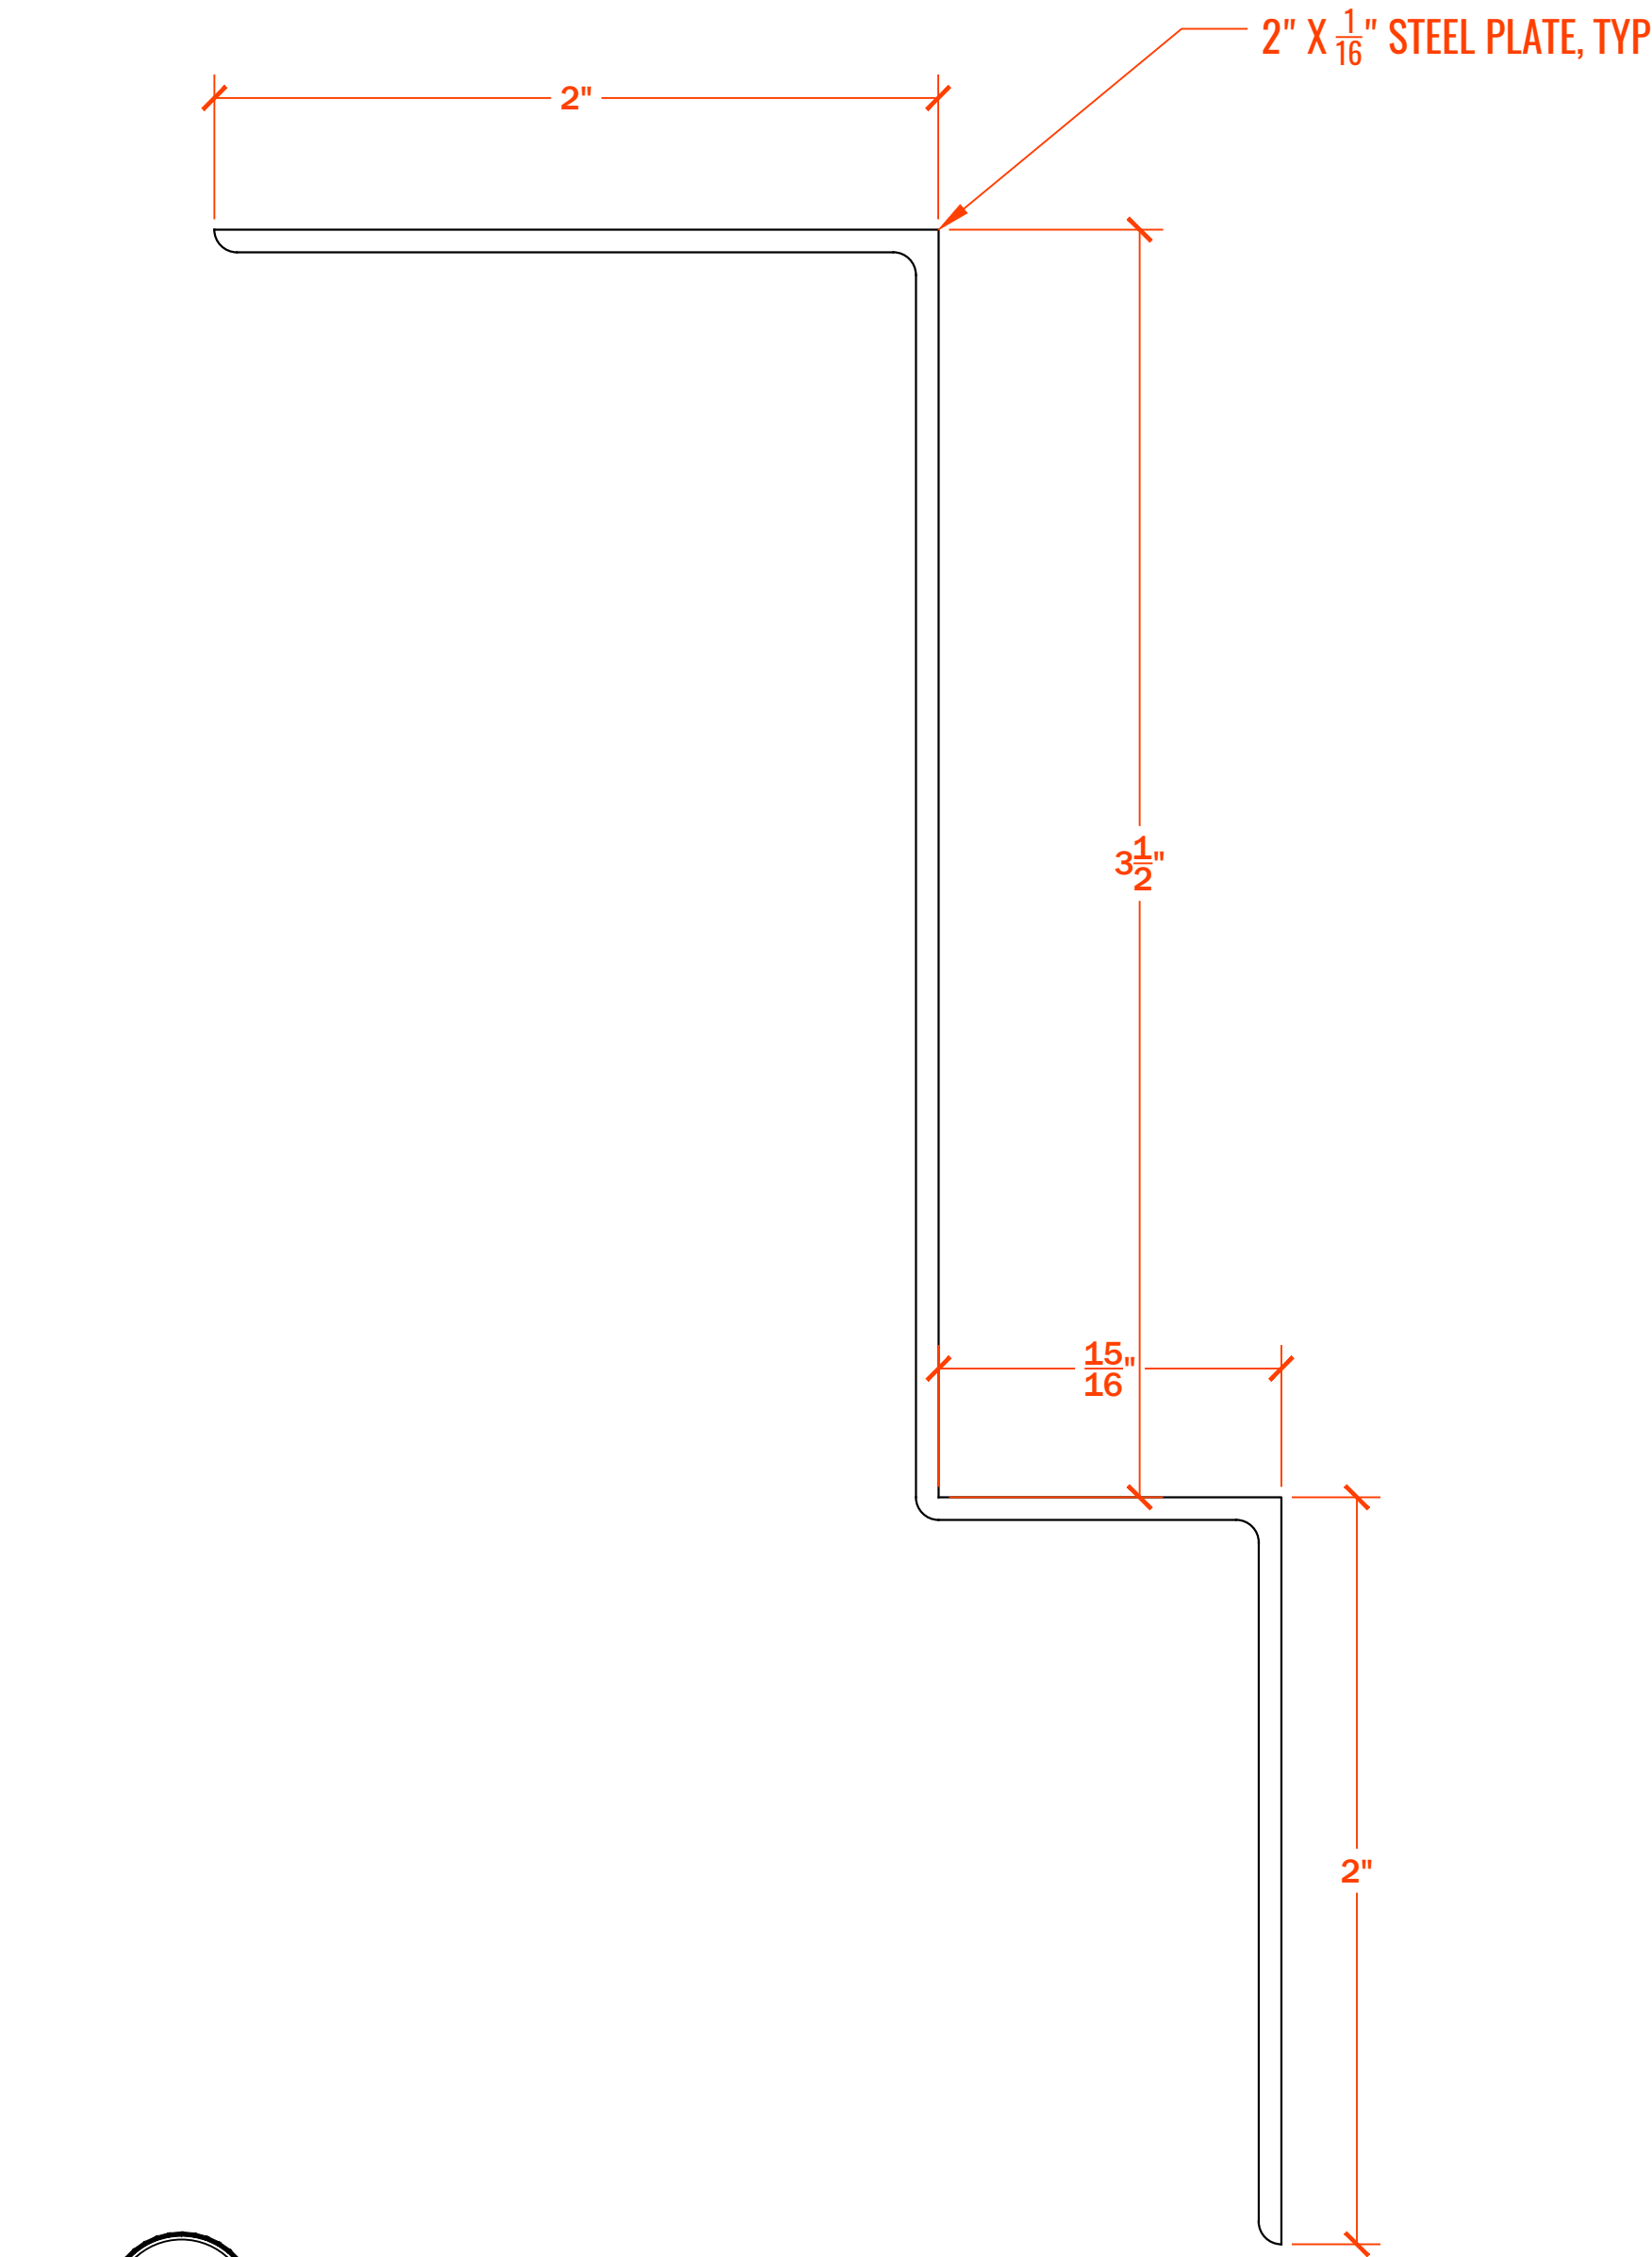

T TOP VIEW
SCALE: 2 : 1

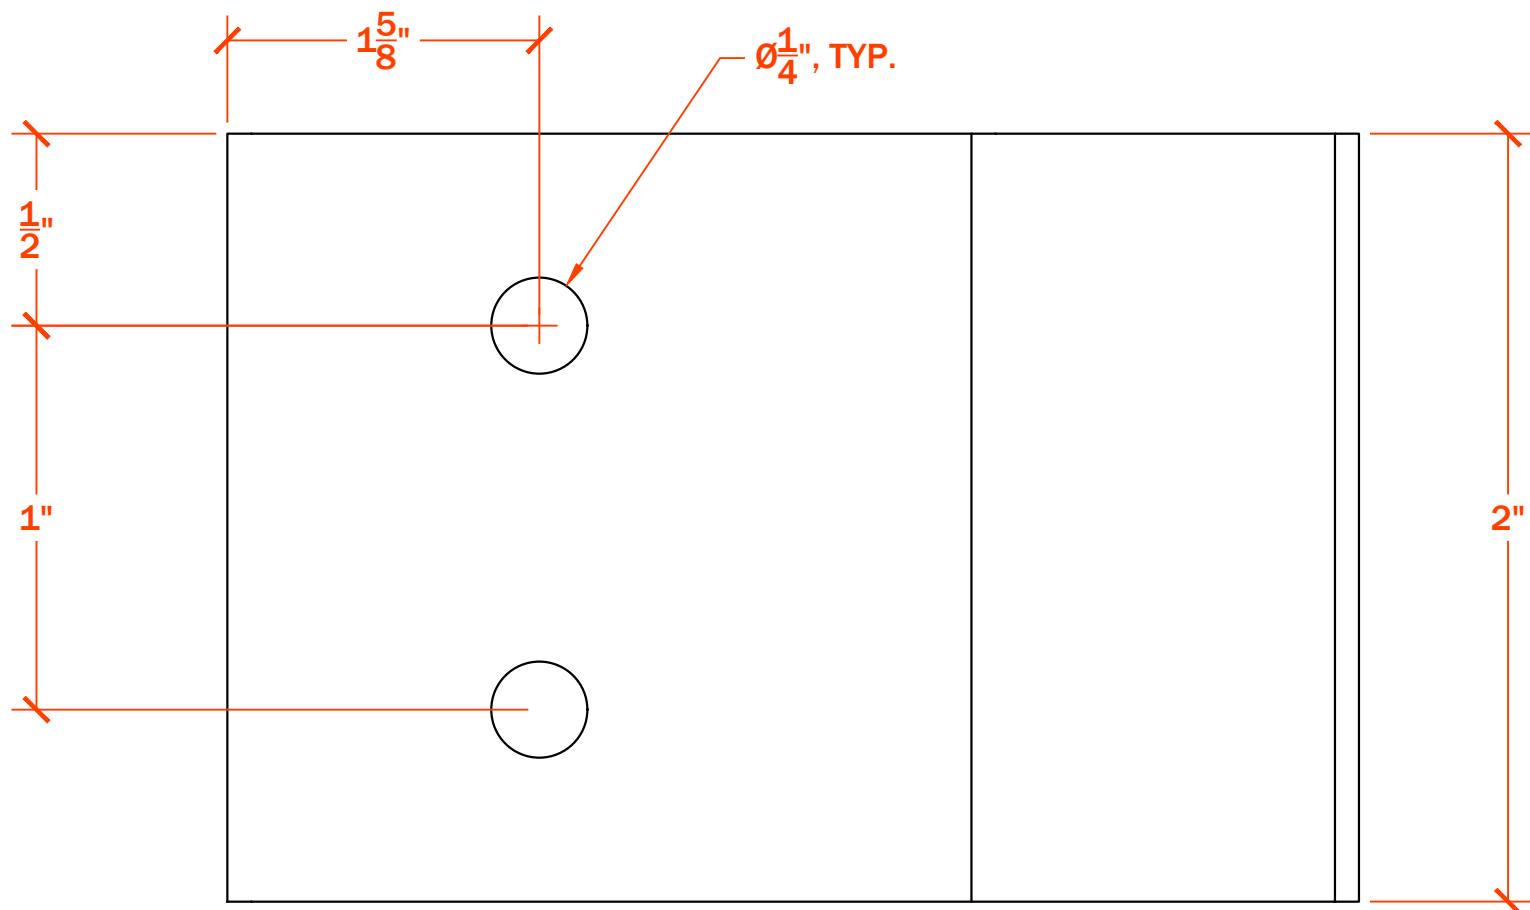


F FRONT VIEW
SCALE: 2 : 1

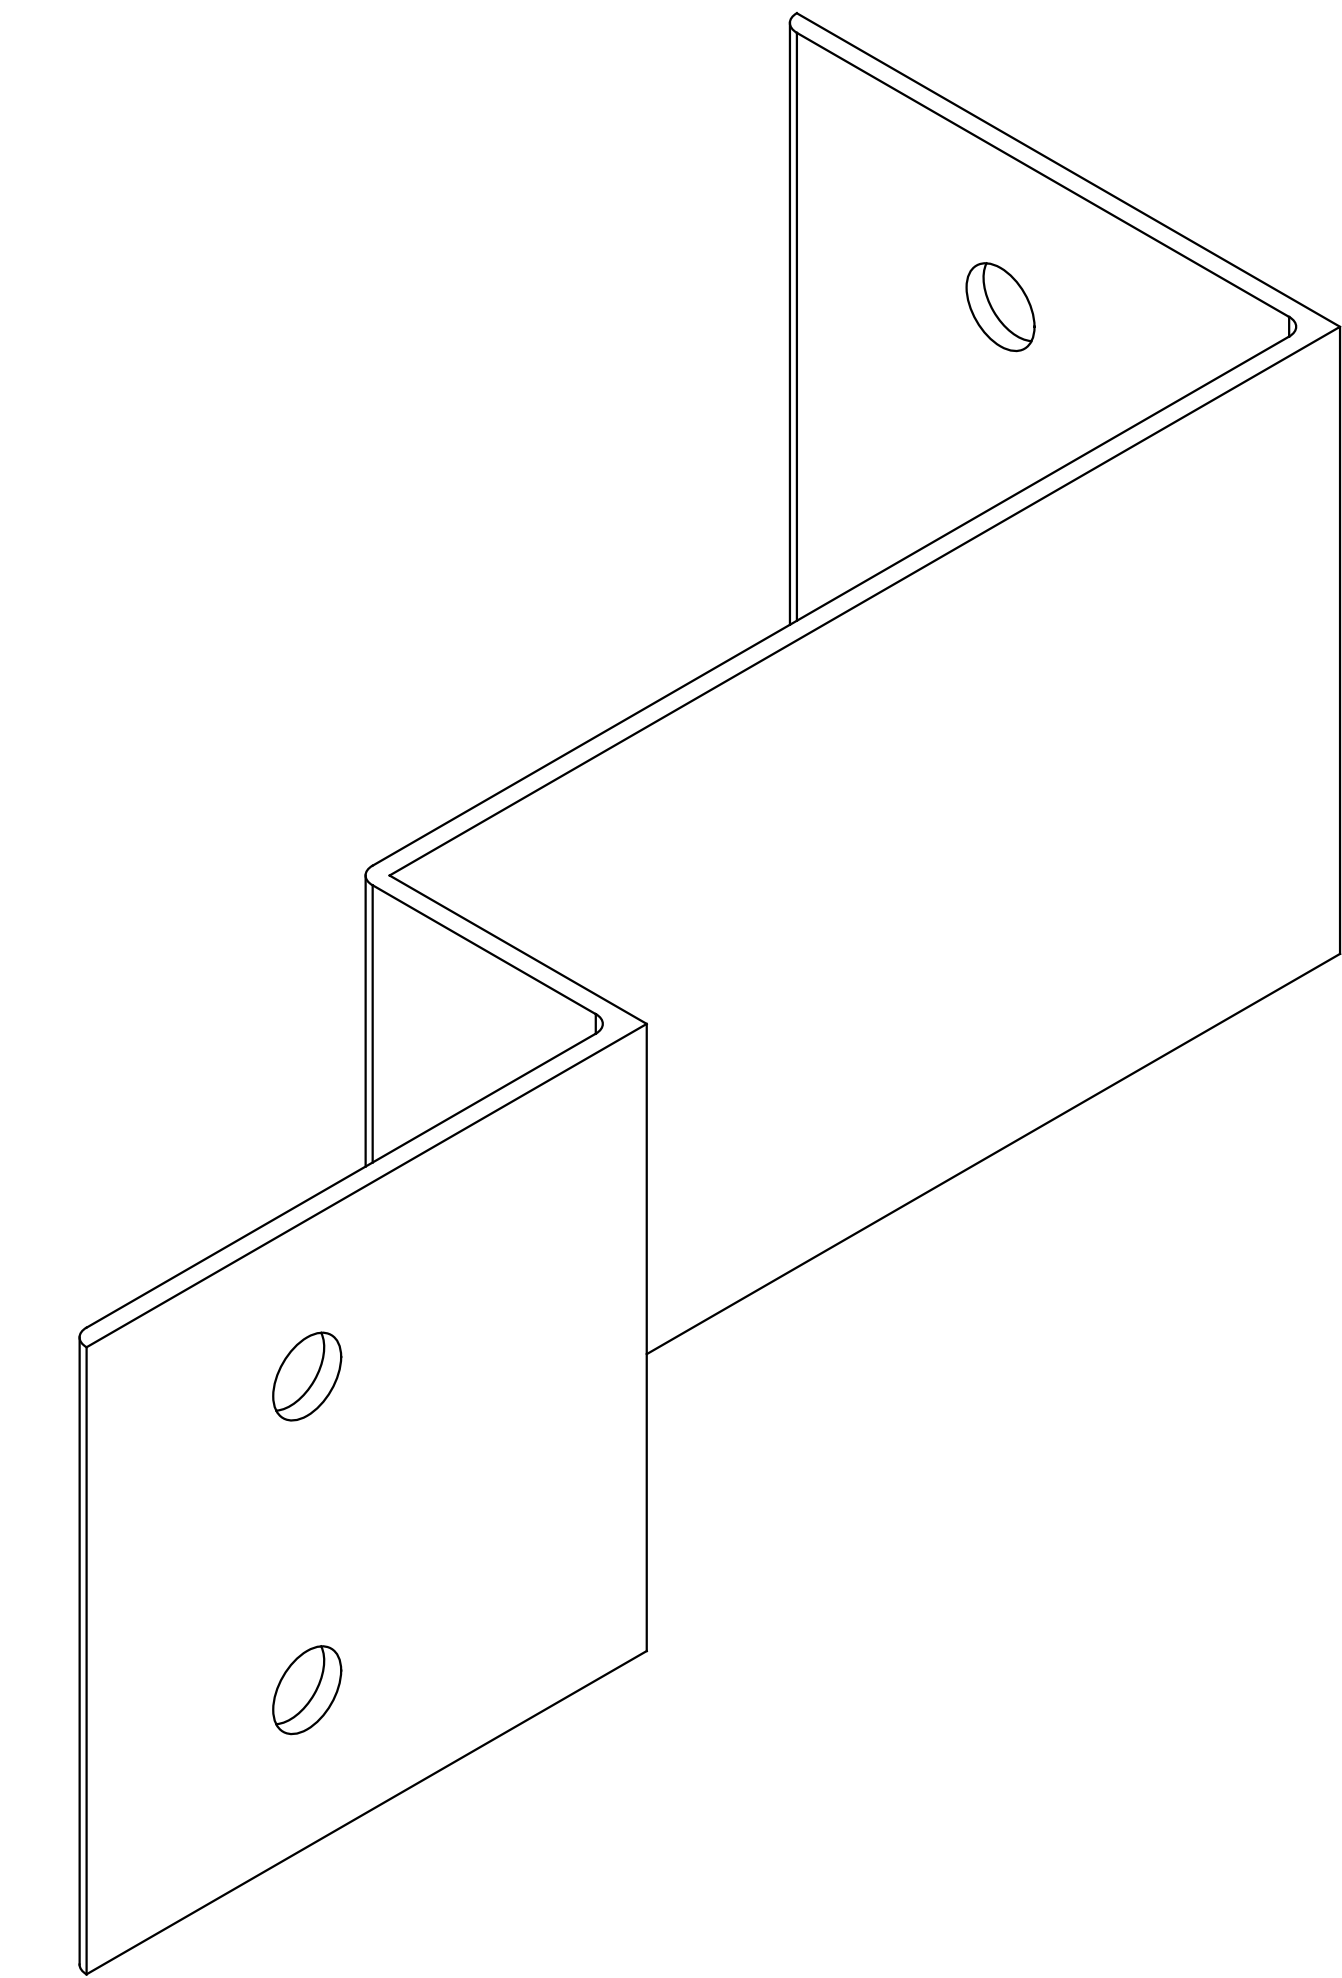


I ISO VIEW
SCALE: 2 : 1

BUILD 38


PA 01 / PA08
PA 02 / PA07

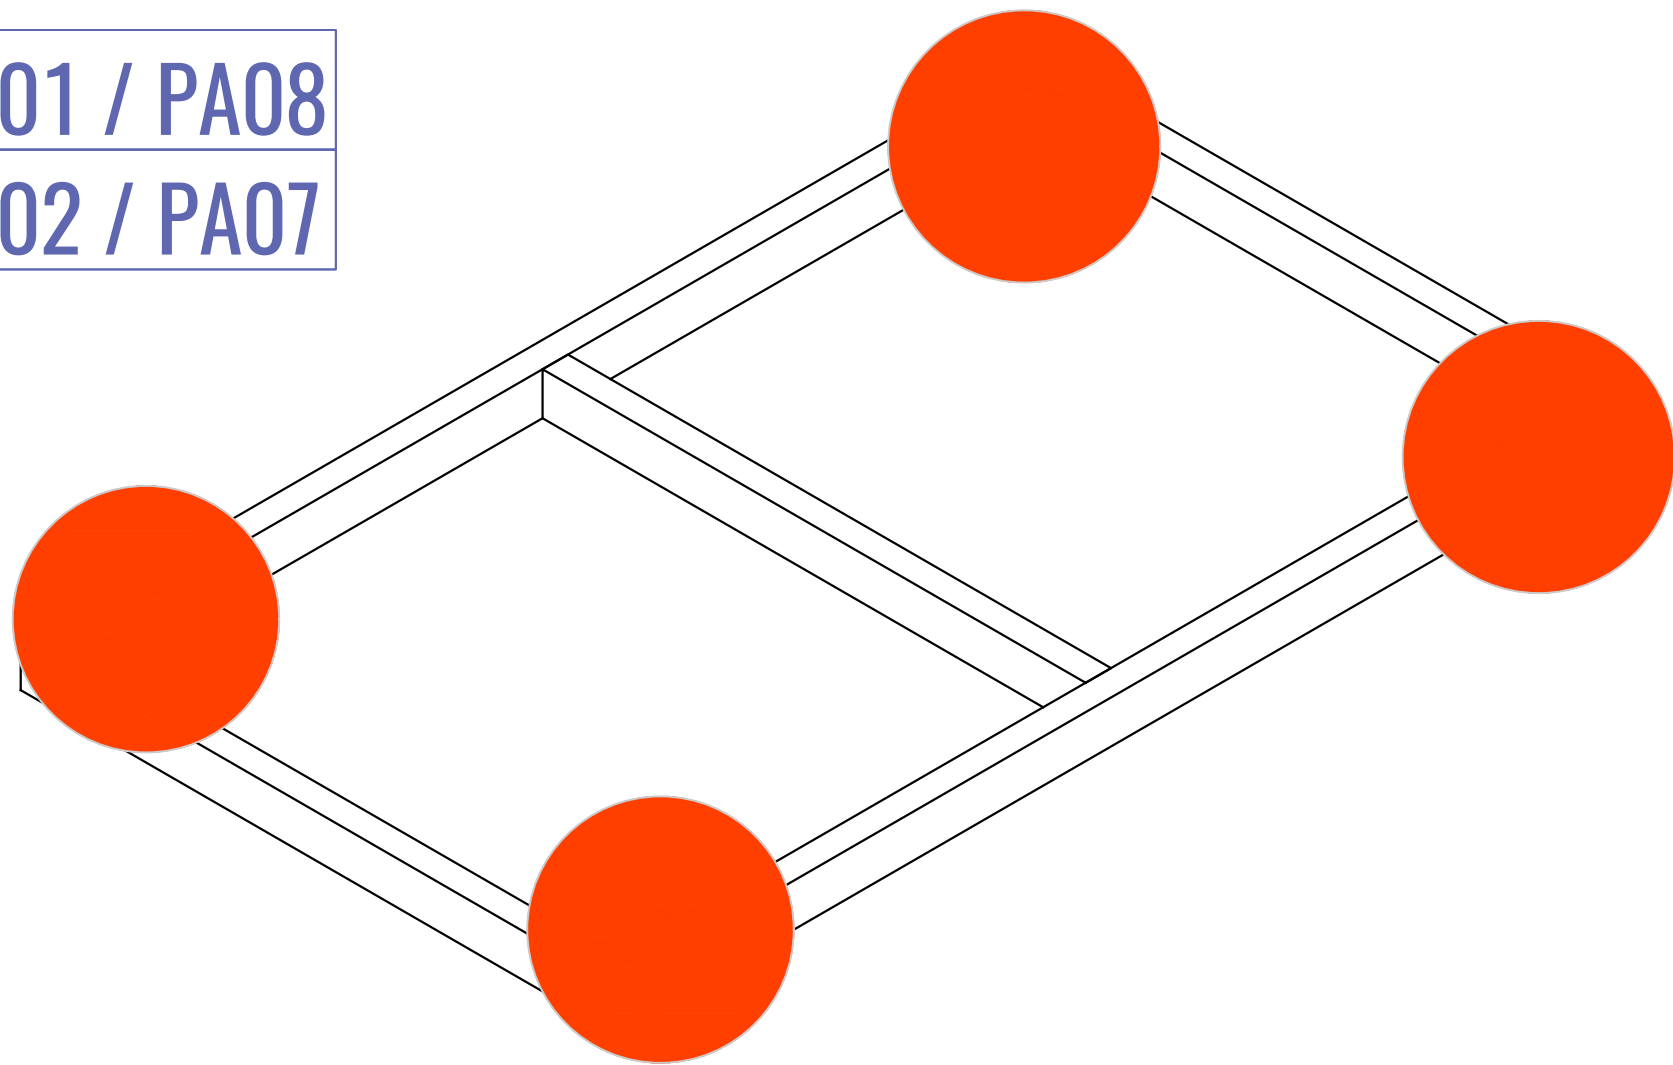

PB01 / PB05
PB02 / PB04

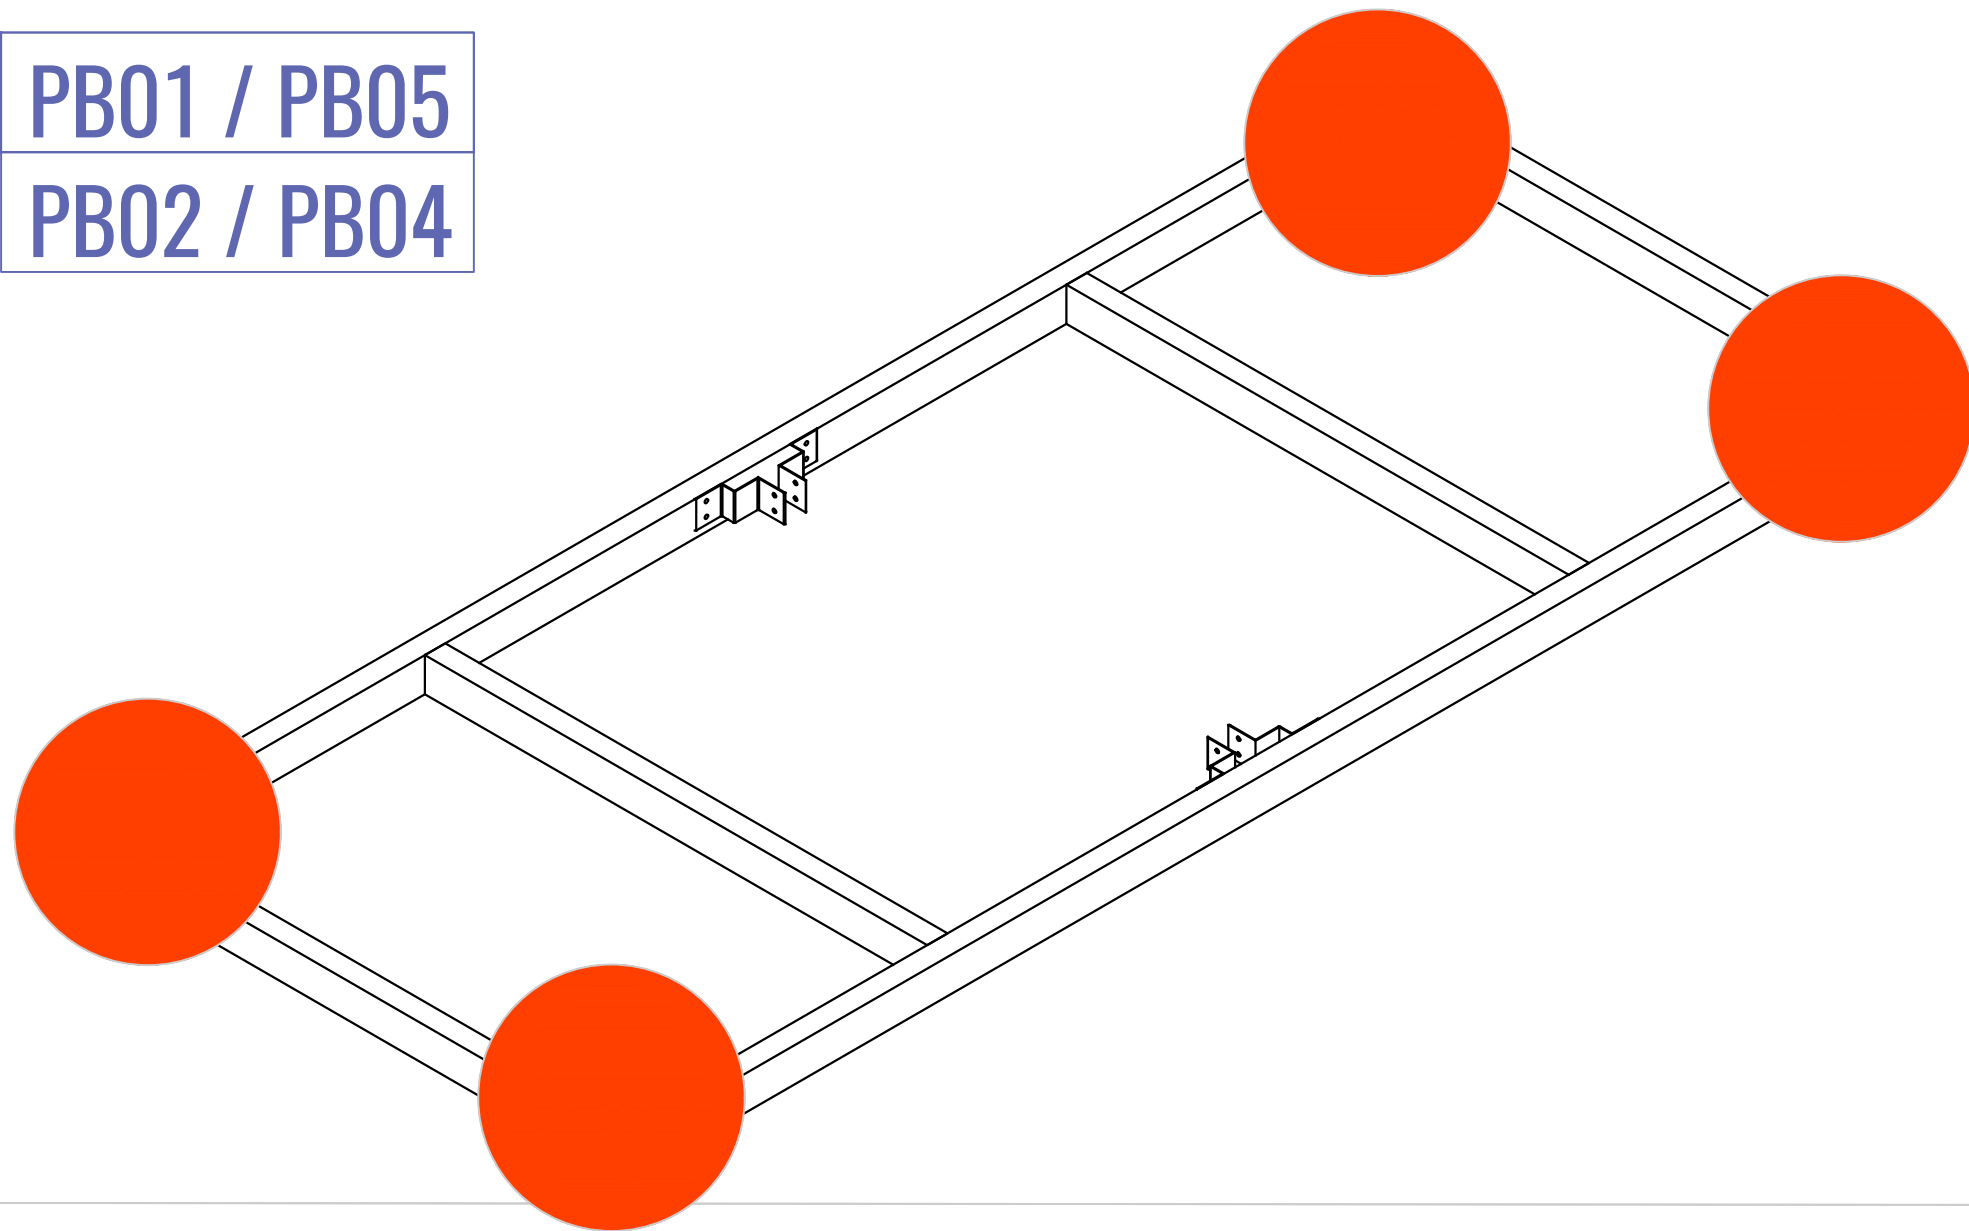

PC01 / PC09
PC02 / PC08

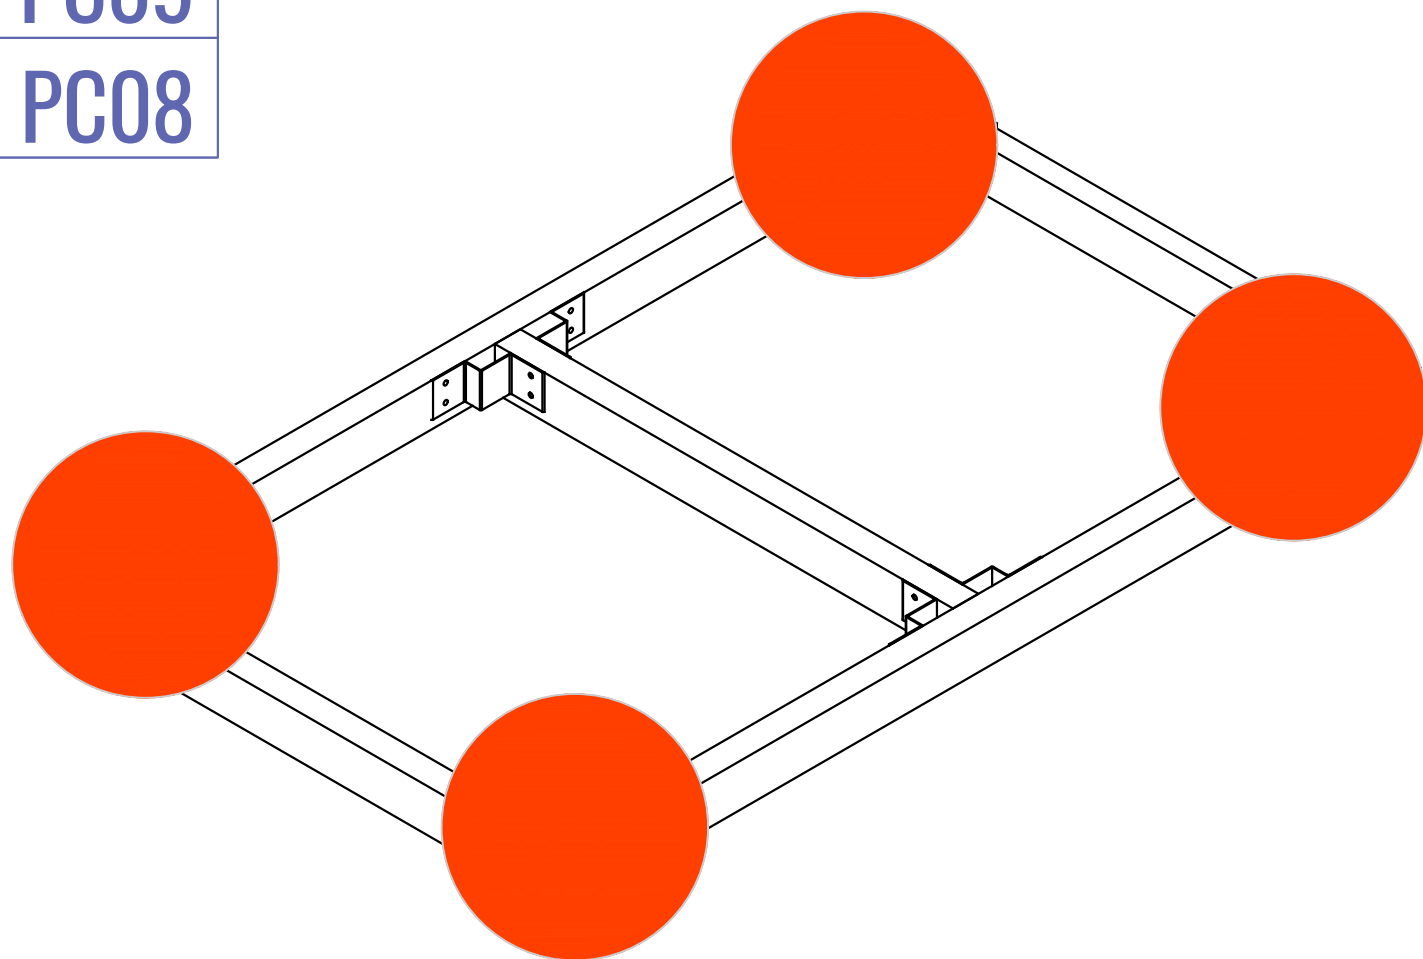

LOGO
GOES HERE.


YOUR ADDRESS © 2019

PROJECT
X RESIDENCE

TOWN, STATE	DATE PROJECT NO.	DATE NO.
REVISION	DATE	
1		
2		
3		
4		
5		
6		

NOTES:
1. ALL DIMENSIONS SHOWN ARE TO
F.O. STUD UNLESS OTHERWISE
NOTED.
2. HOUSE DATUM: X.X' - 0'-0"

NOT FOR CONSTRUCTION

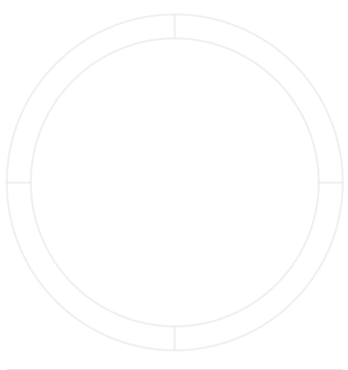


CNC SURFACE

SCALE: X'-1'-0"


U111

DRAWN BY: YOU


U112 BRACKET FOR MID-OUTER COLUMN

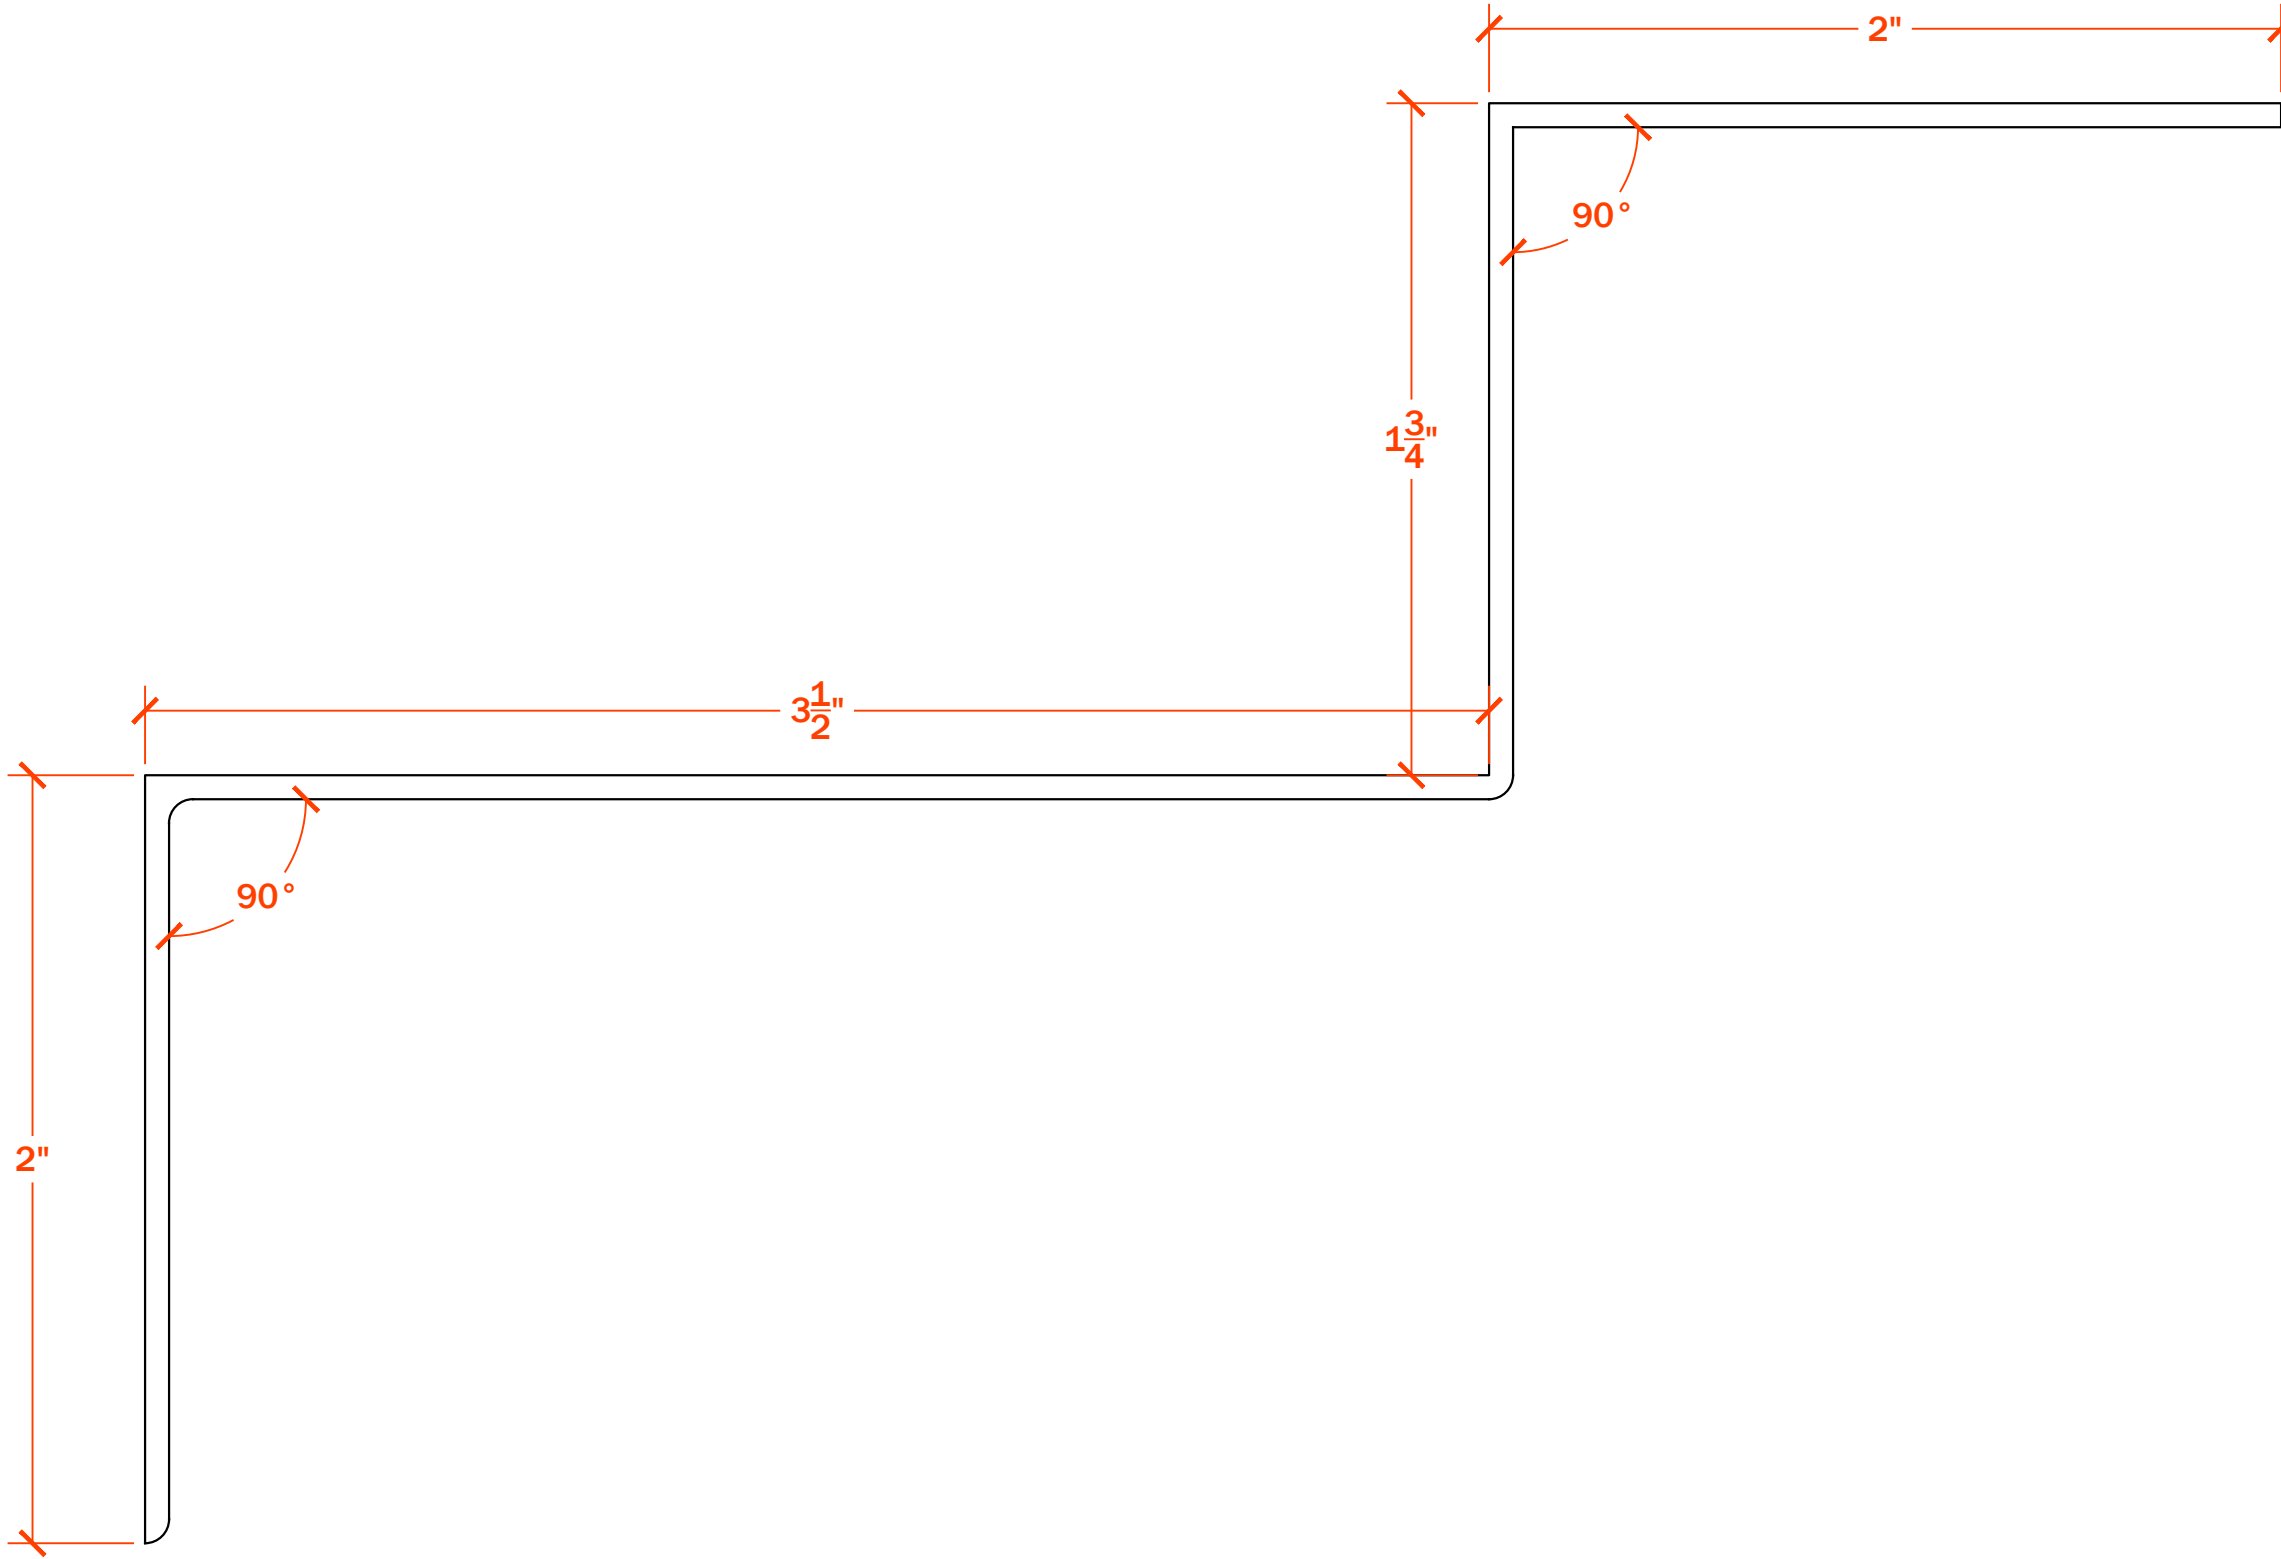

T TOP VIEW
SCALE: 1 : 1

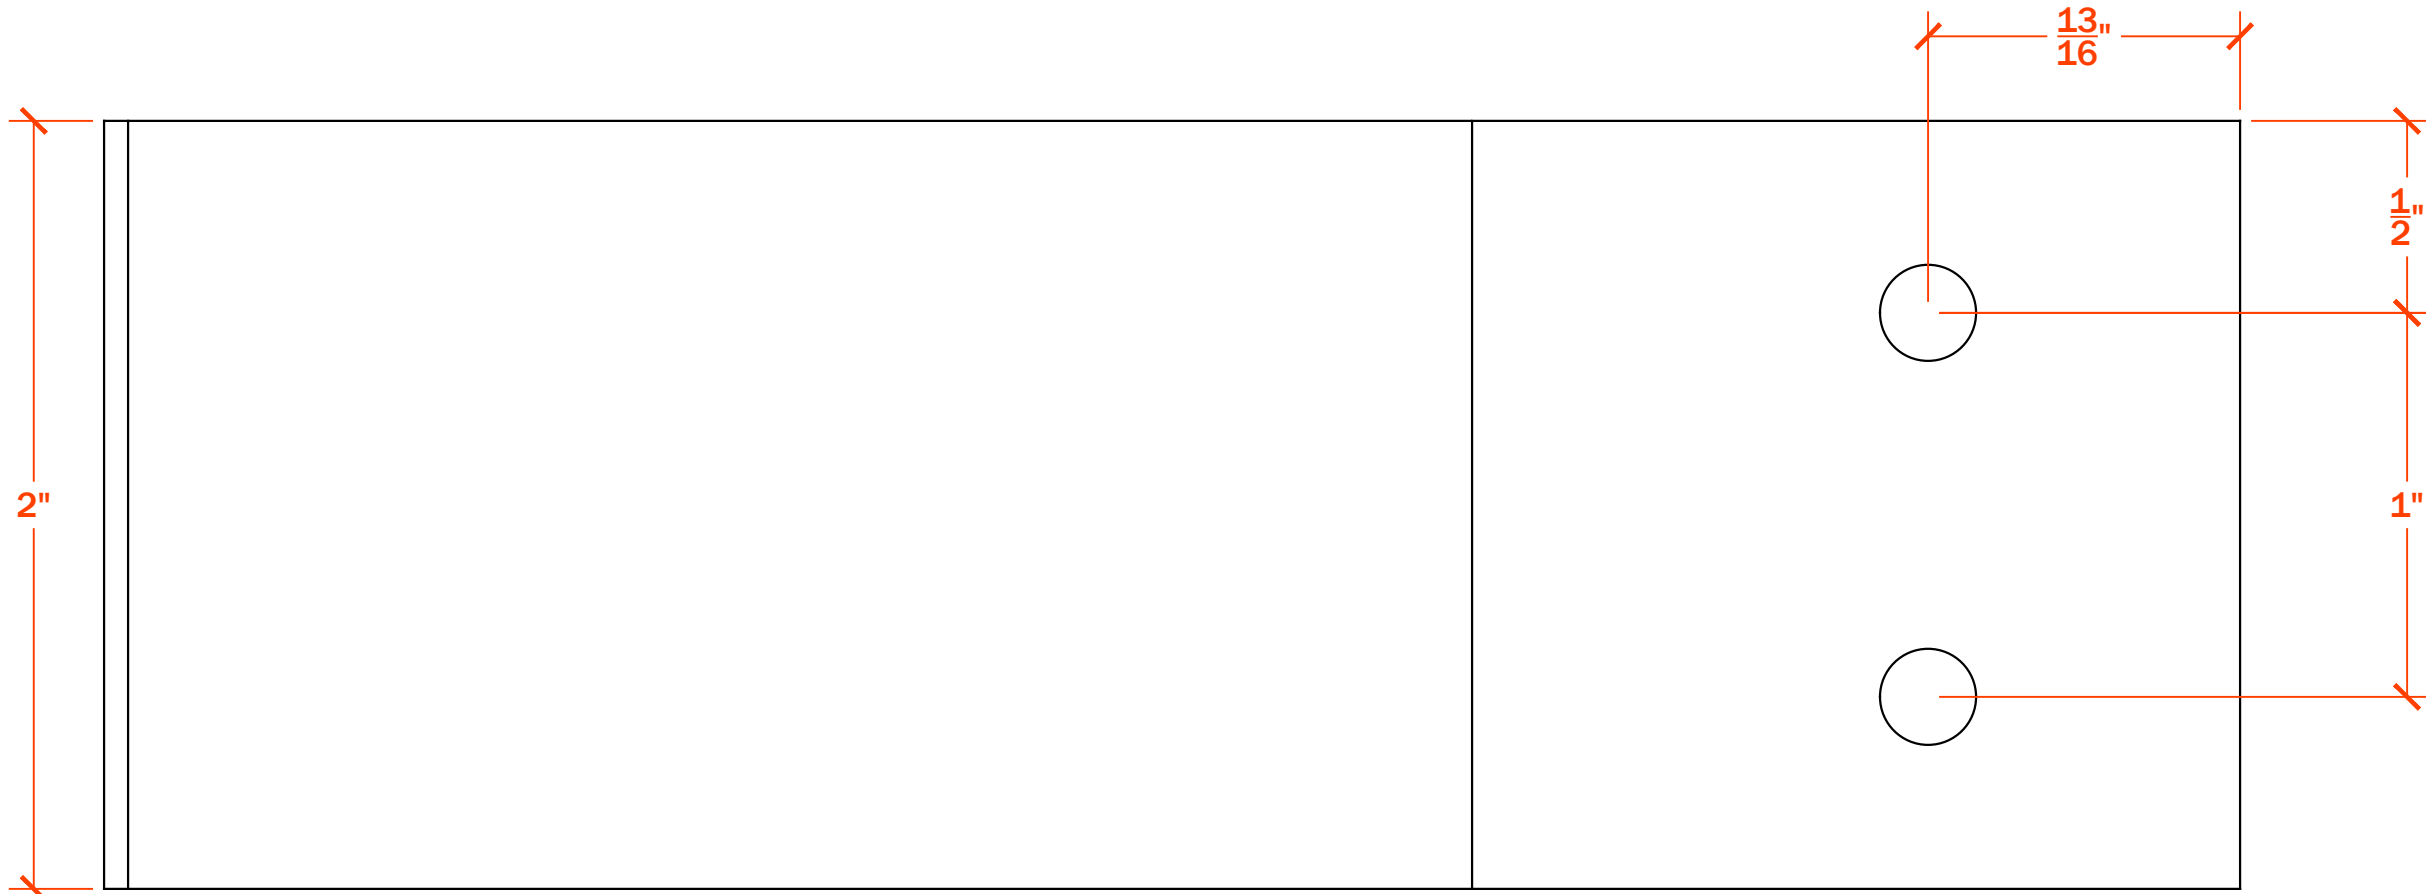


F FRONT VIEW
SCALE: 1 : 1

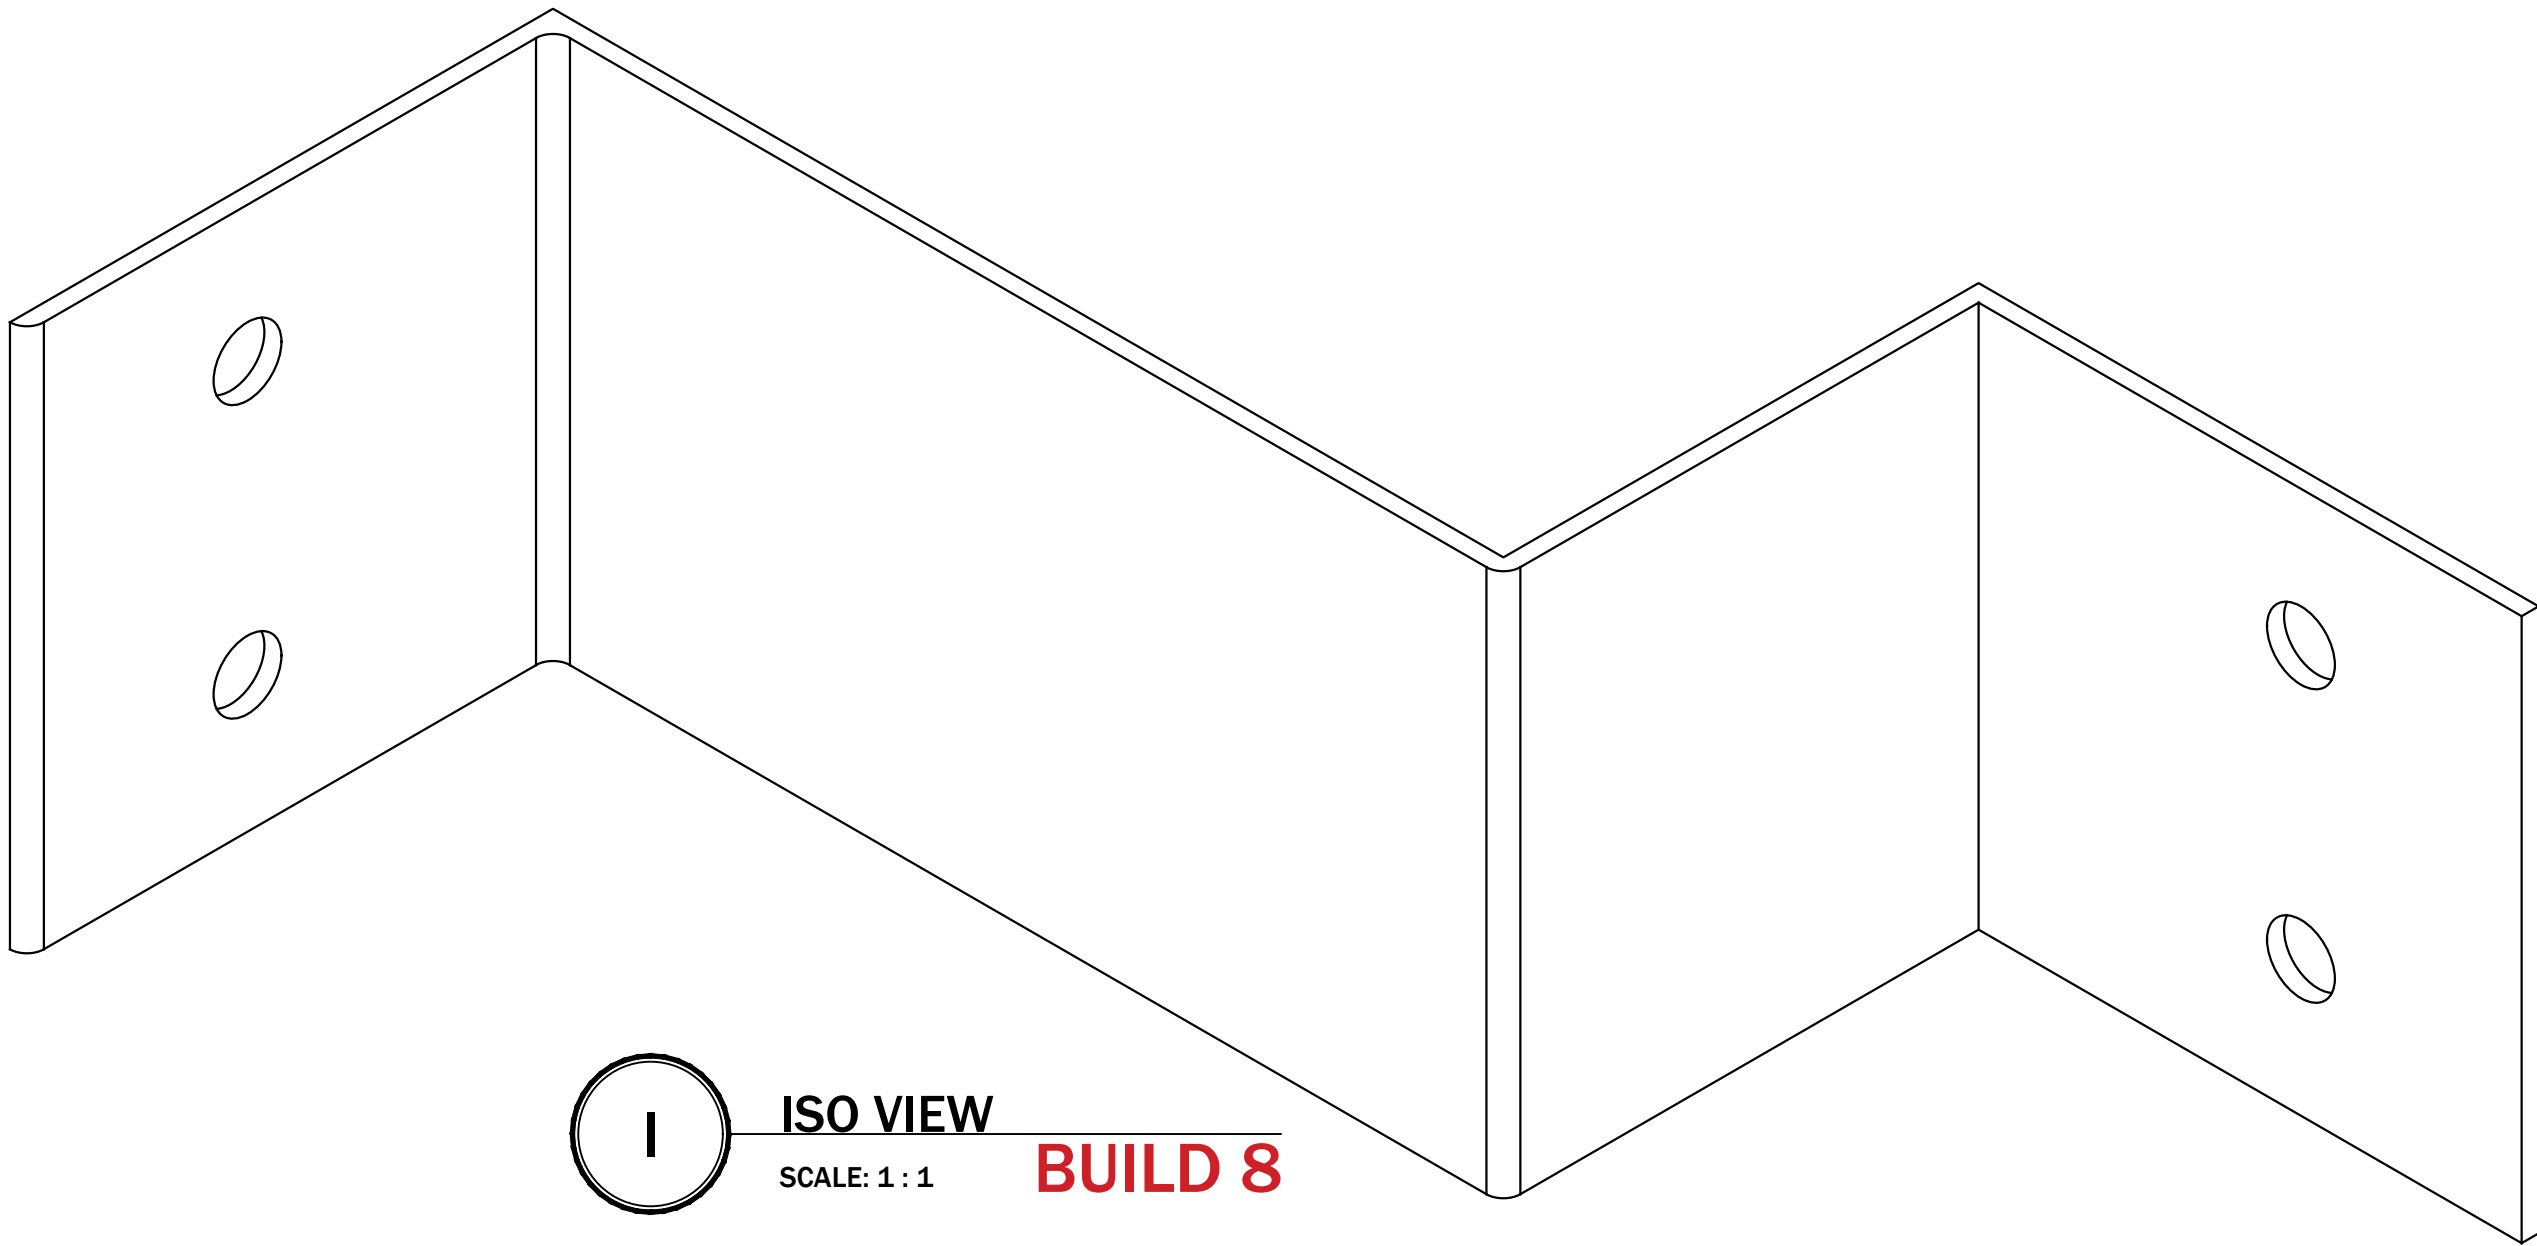


I ISO VIEW
SCALE: 1 : 1

BUILD 8

PB01 / PB06

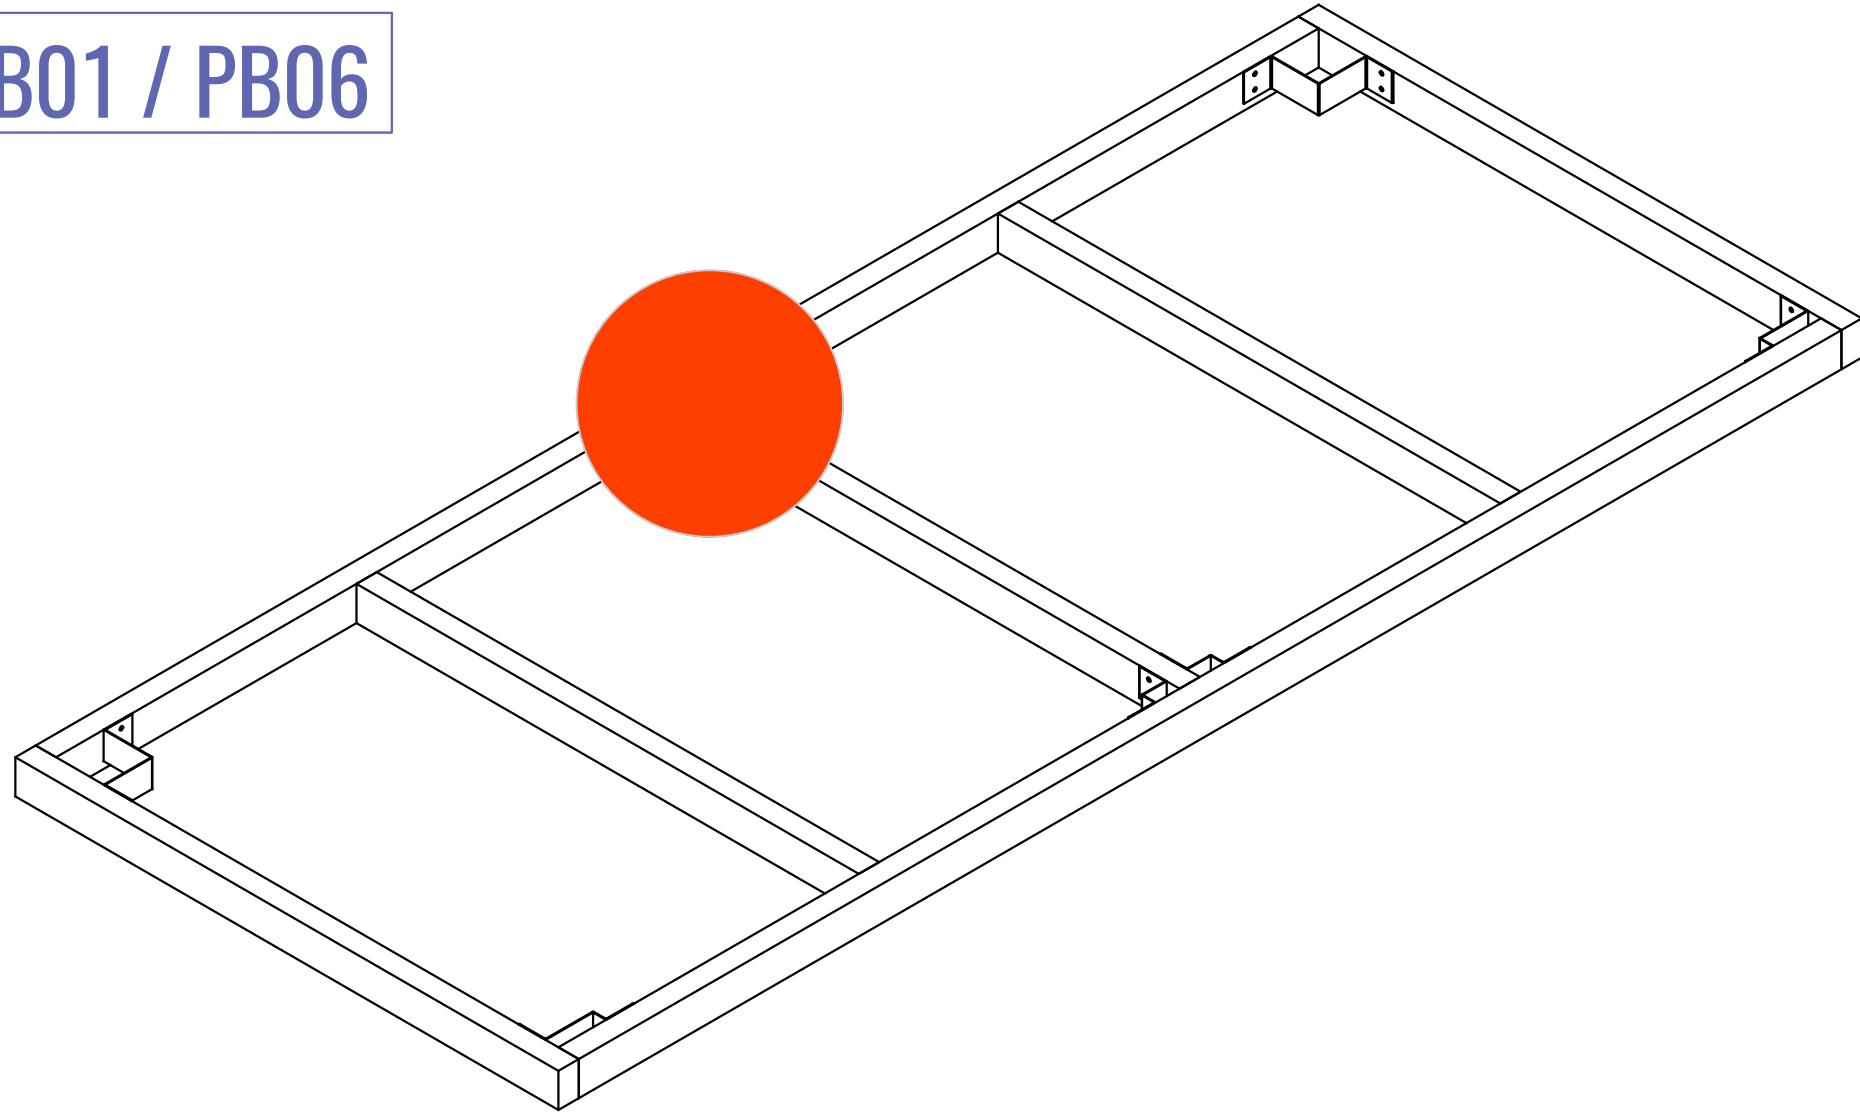

PC01 / PC09

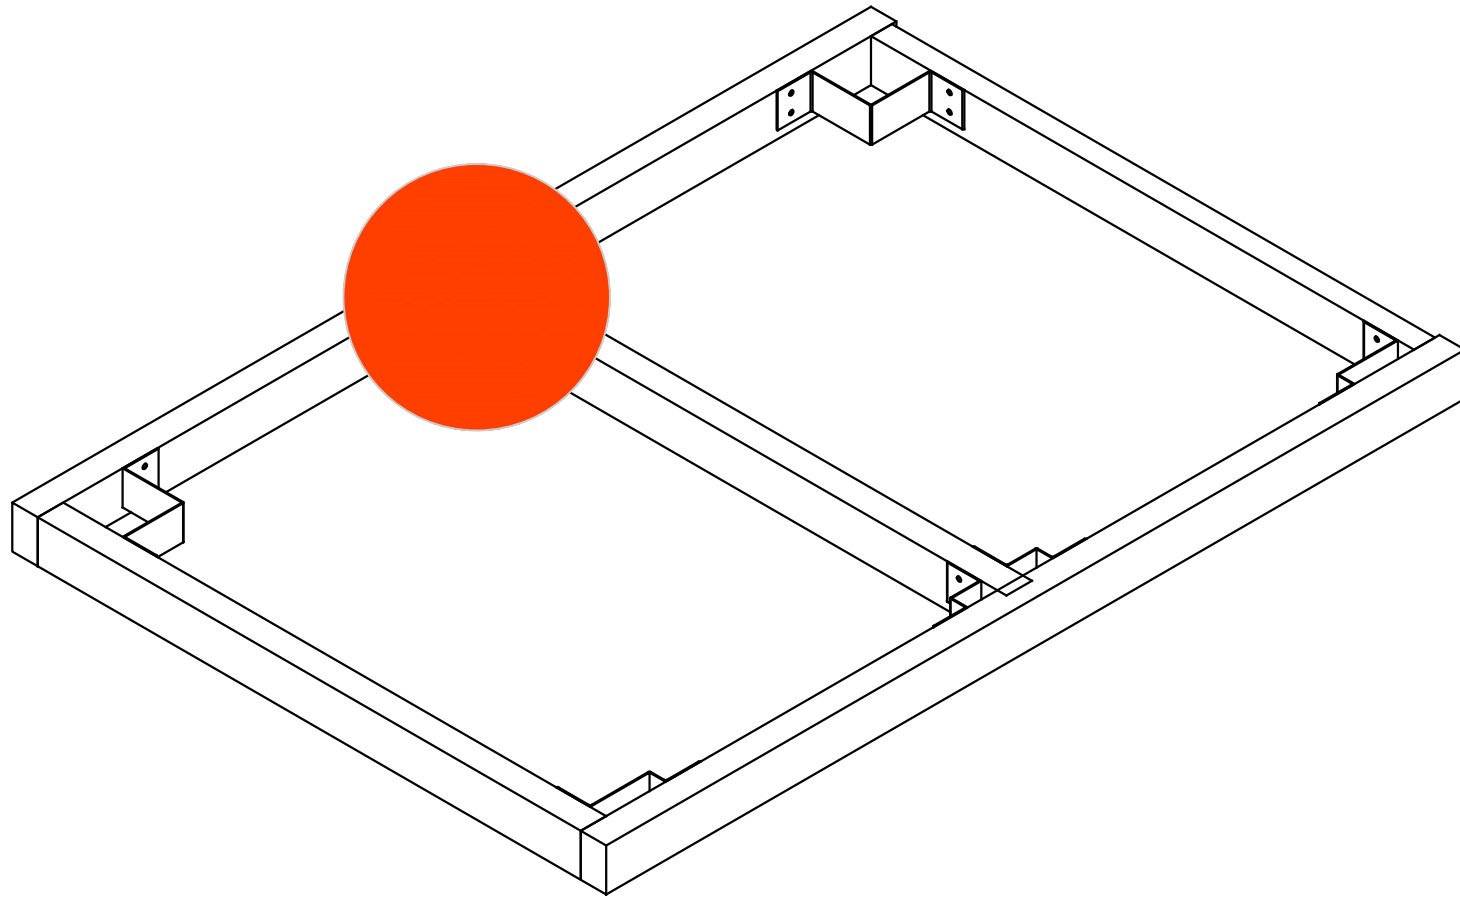

LOGO
GOES HERE.

YOUR ADDRESS © 2019

PROJECT
X RESIDENCE

TOWN, STATE	DATE
DATE:	PROJECT NO.
REVISION	DATE
1	
2	
3	
4	
5	
6	

NOTES:
1. ALL DIMENSIONS SHOWN ARE TO F.O. STUD UNLESS OTHERWISE NOTED.
2. HOUSE DATUM: X.X' - 0'-0"

NOT FOR CONSTRUCTION




CNC SURFACE

SCALE: X'-1'-0"


U112

DRAWN BY: YOU


U113 BRACKET FOR MID-OUTER COLUMN

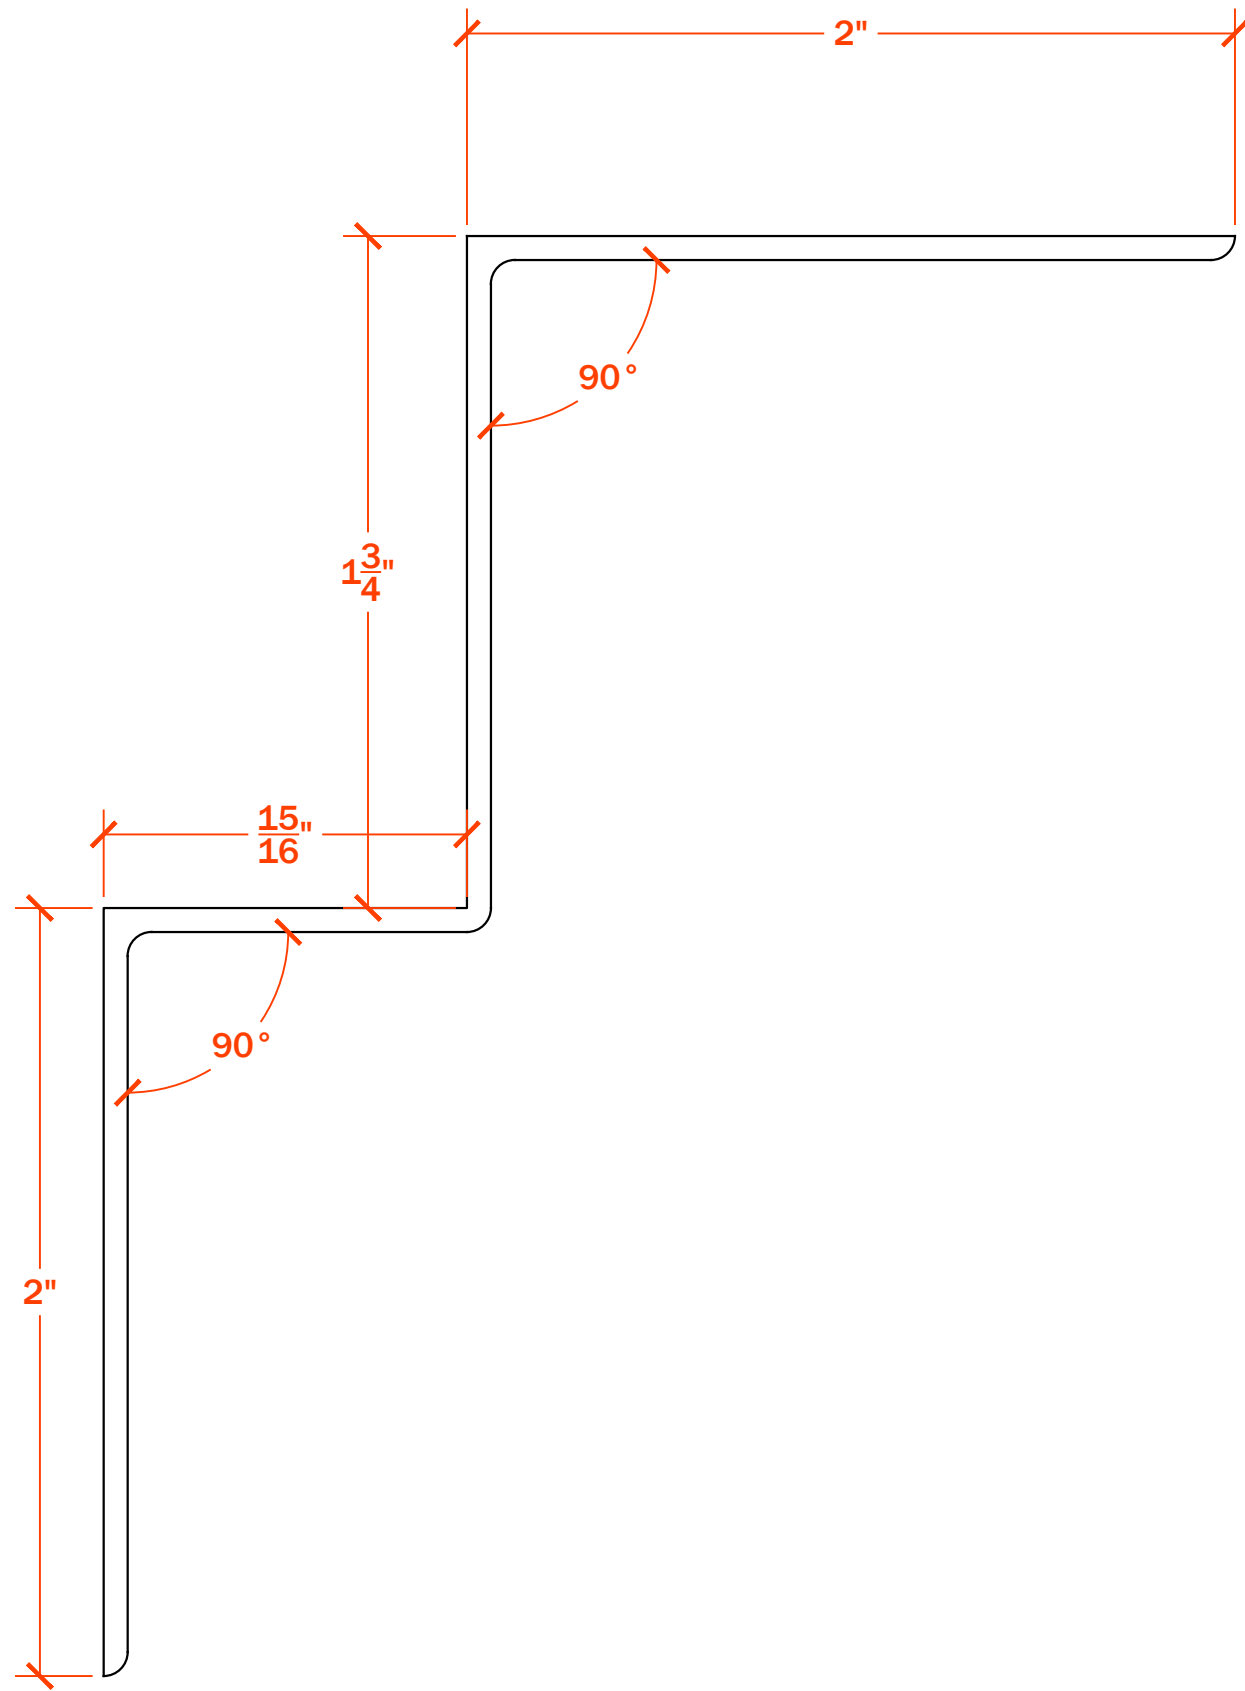

T TOP VIEW
SCALE: 2 : 1

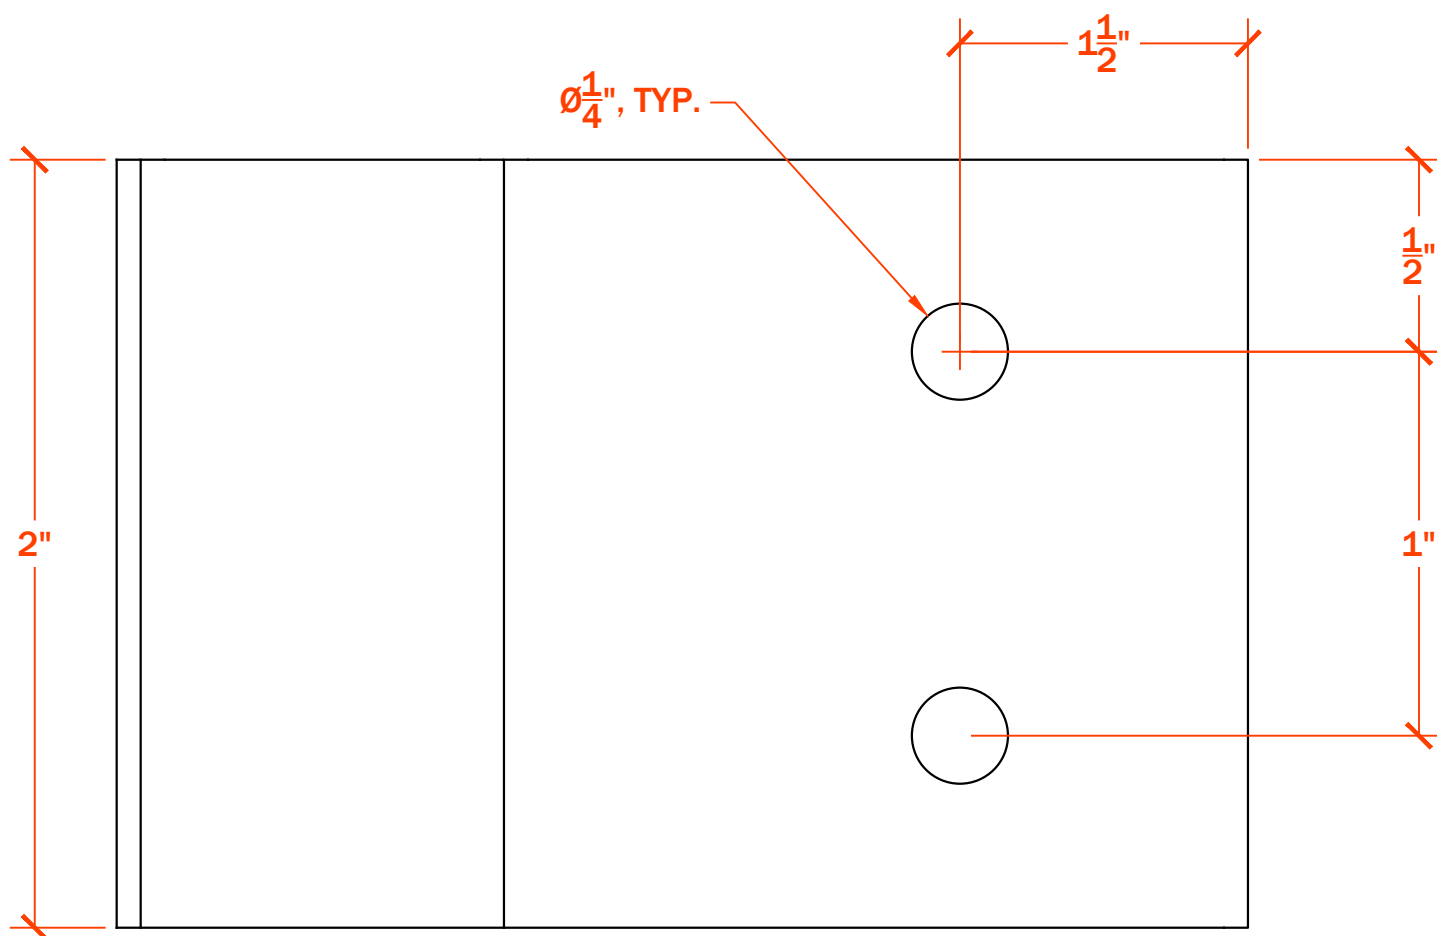


F FRONT VIEW
SCALE: 2 : 1

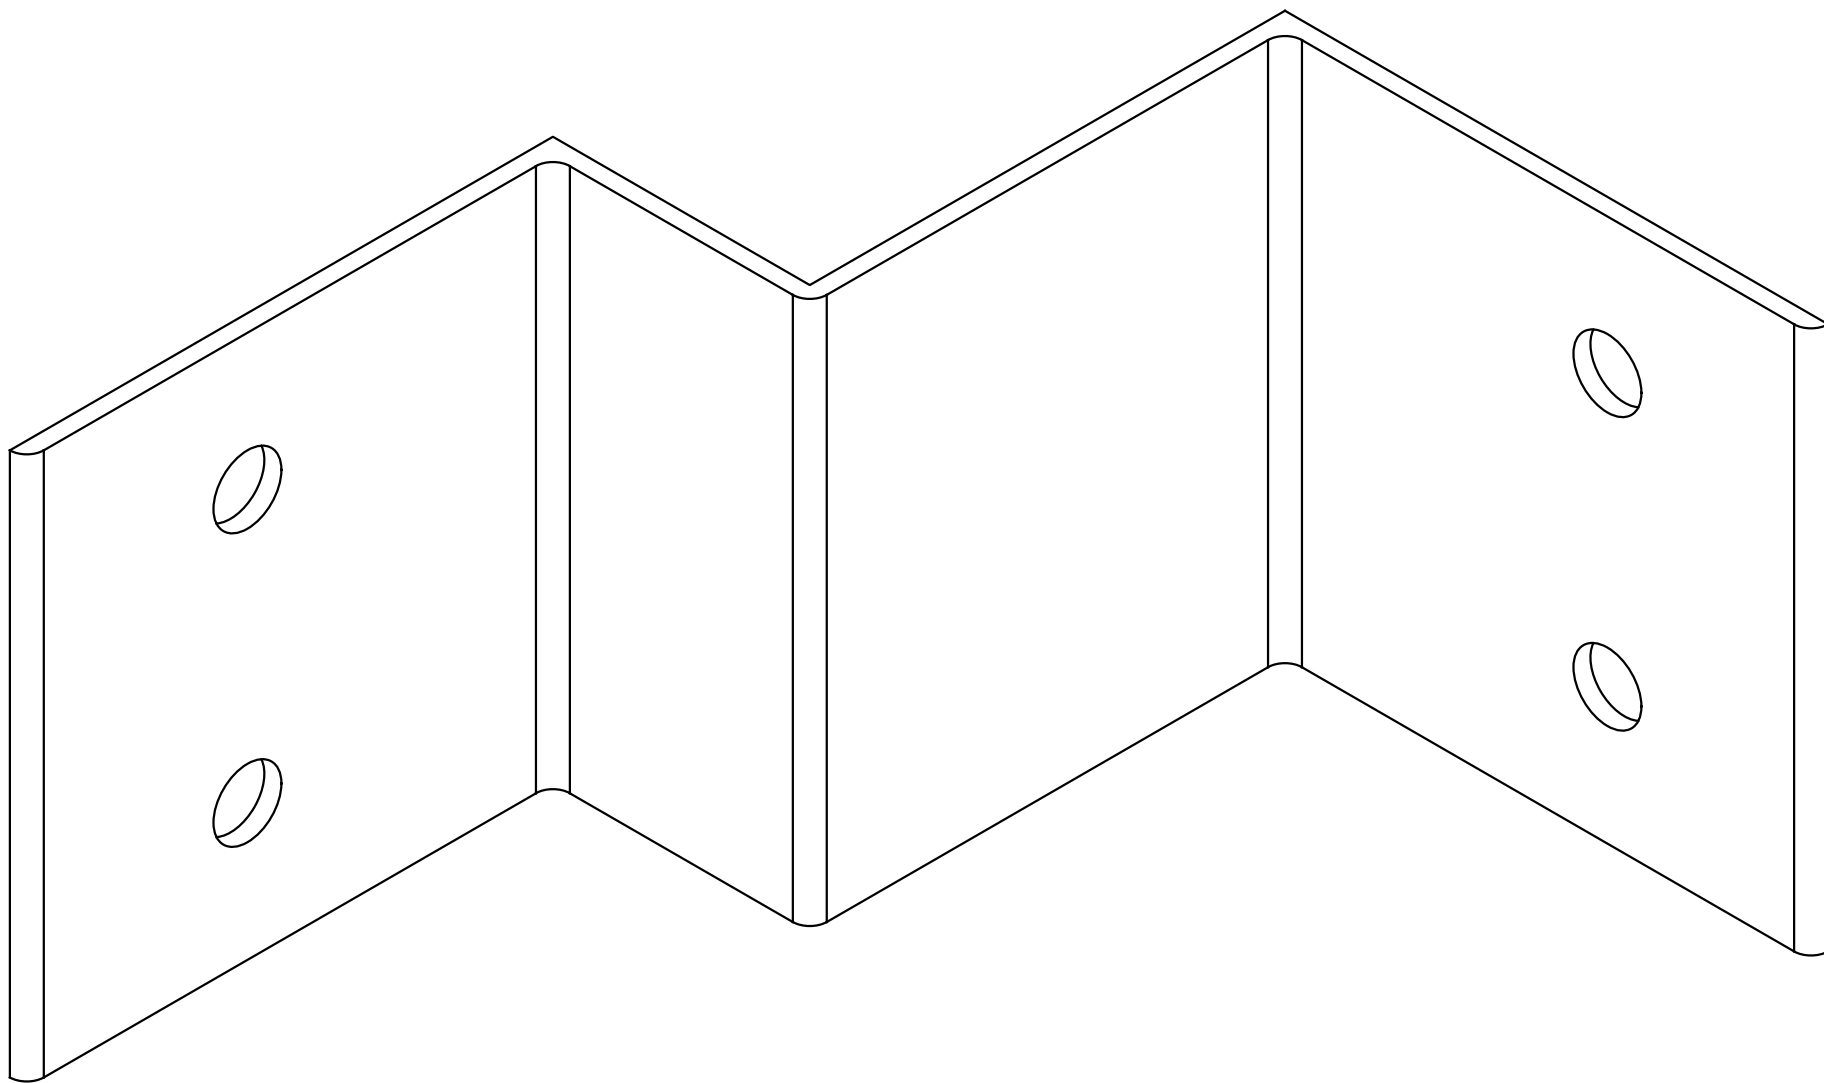


I ISO VIEW
SCALE: 1 : 1 BUILD 38

PB01 / PB06
PB02 - PB05

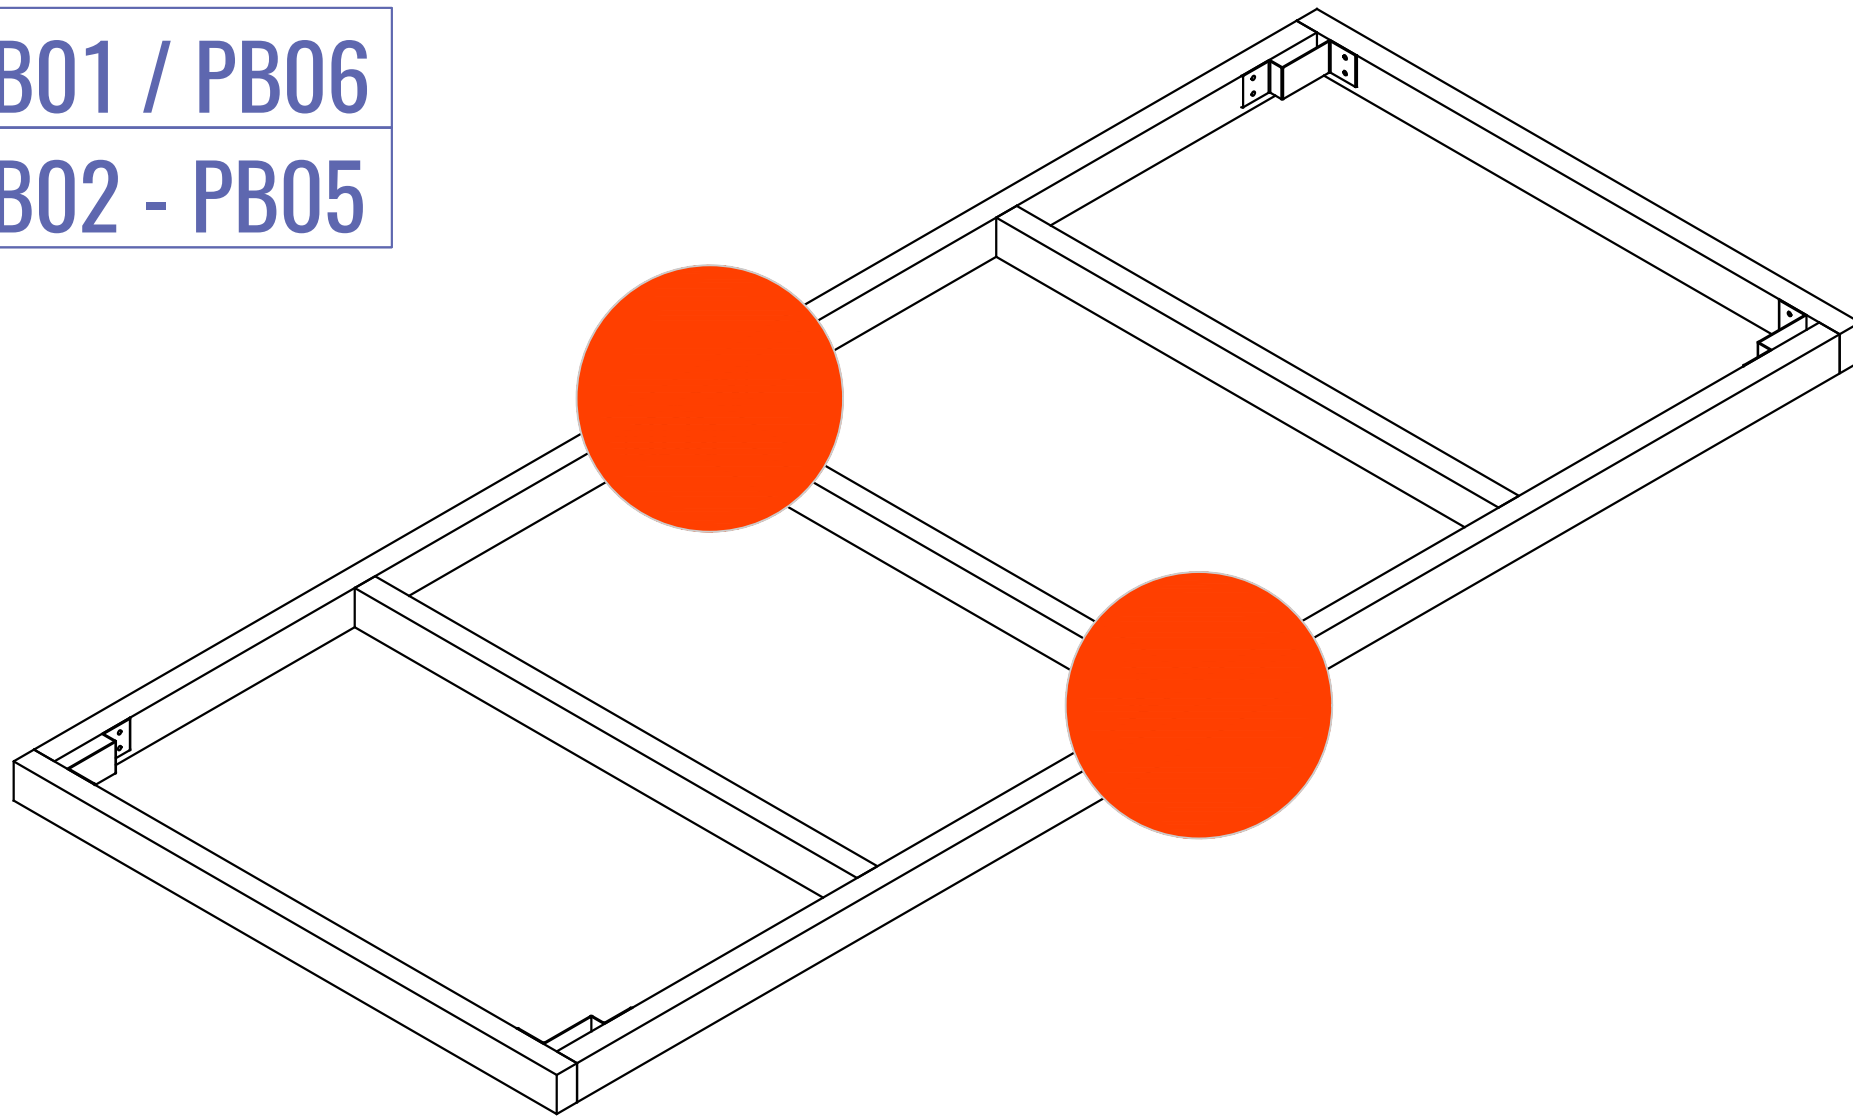

PC01 / PC09
PC02 - PC08

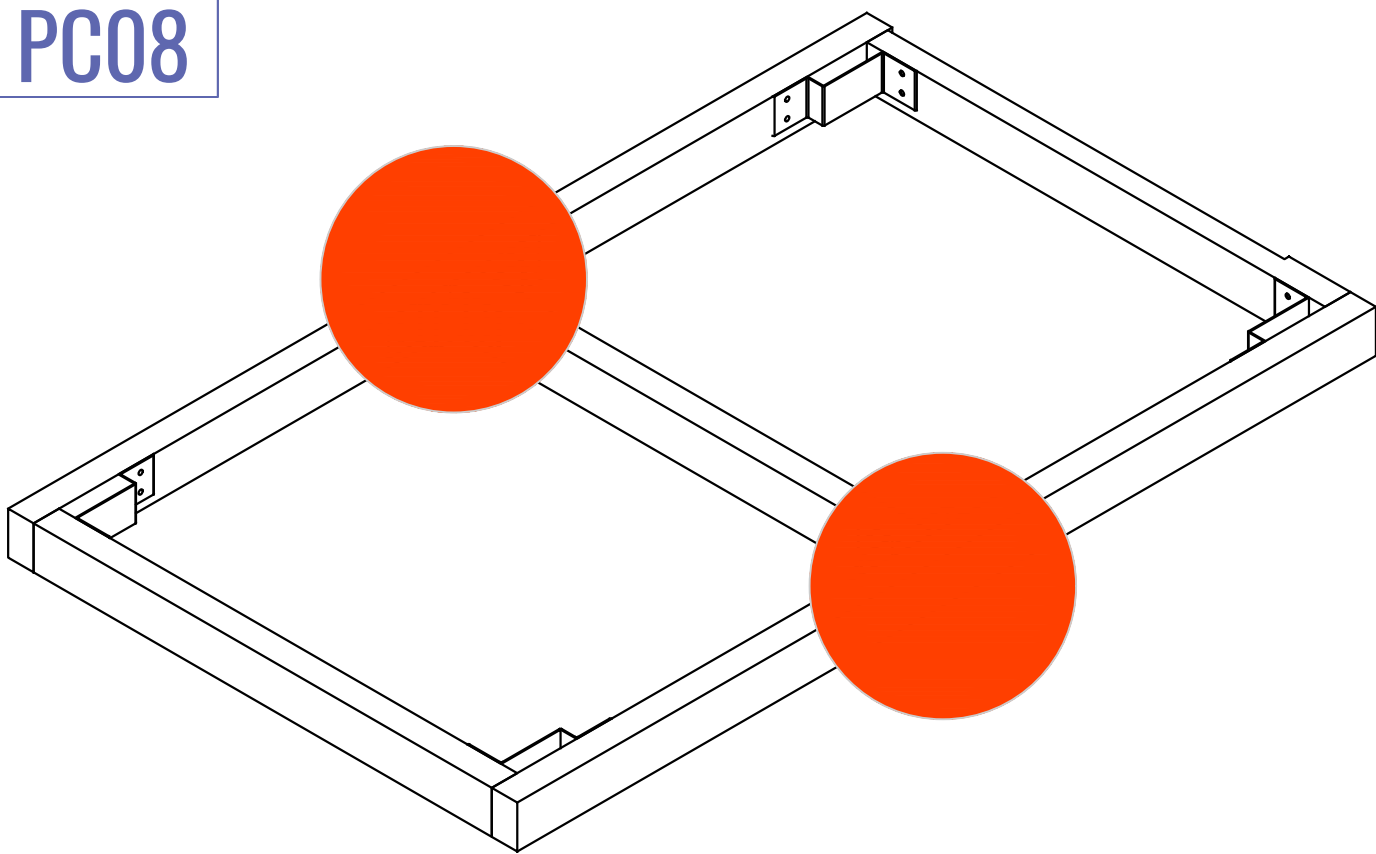

LOGO
GOES HERE.


YOUR ADDRESS © 2019

PROJECT
X RESIDENCE

TOWN, STATE	
DATE:	DATE
PROJECT NO.	NO.
REVISION	DATE
1	
2	
3	
4	
5	
6	

NOTES:
1. ALL DIMENSIONS SHOWN ARE TO F.O. STUD UNLESS OTHERWISE NOTED.
2. HOUSE DATUM: X.X' - 0'-0"

NOT FOR CONSTRUCTION

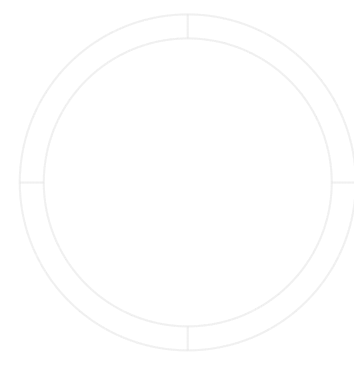


CNC SURFACE

SCALE: X'-1'-0"


U113

DRAWN BY: YOU


U114 BRACKET COLUMN

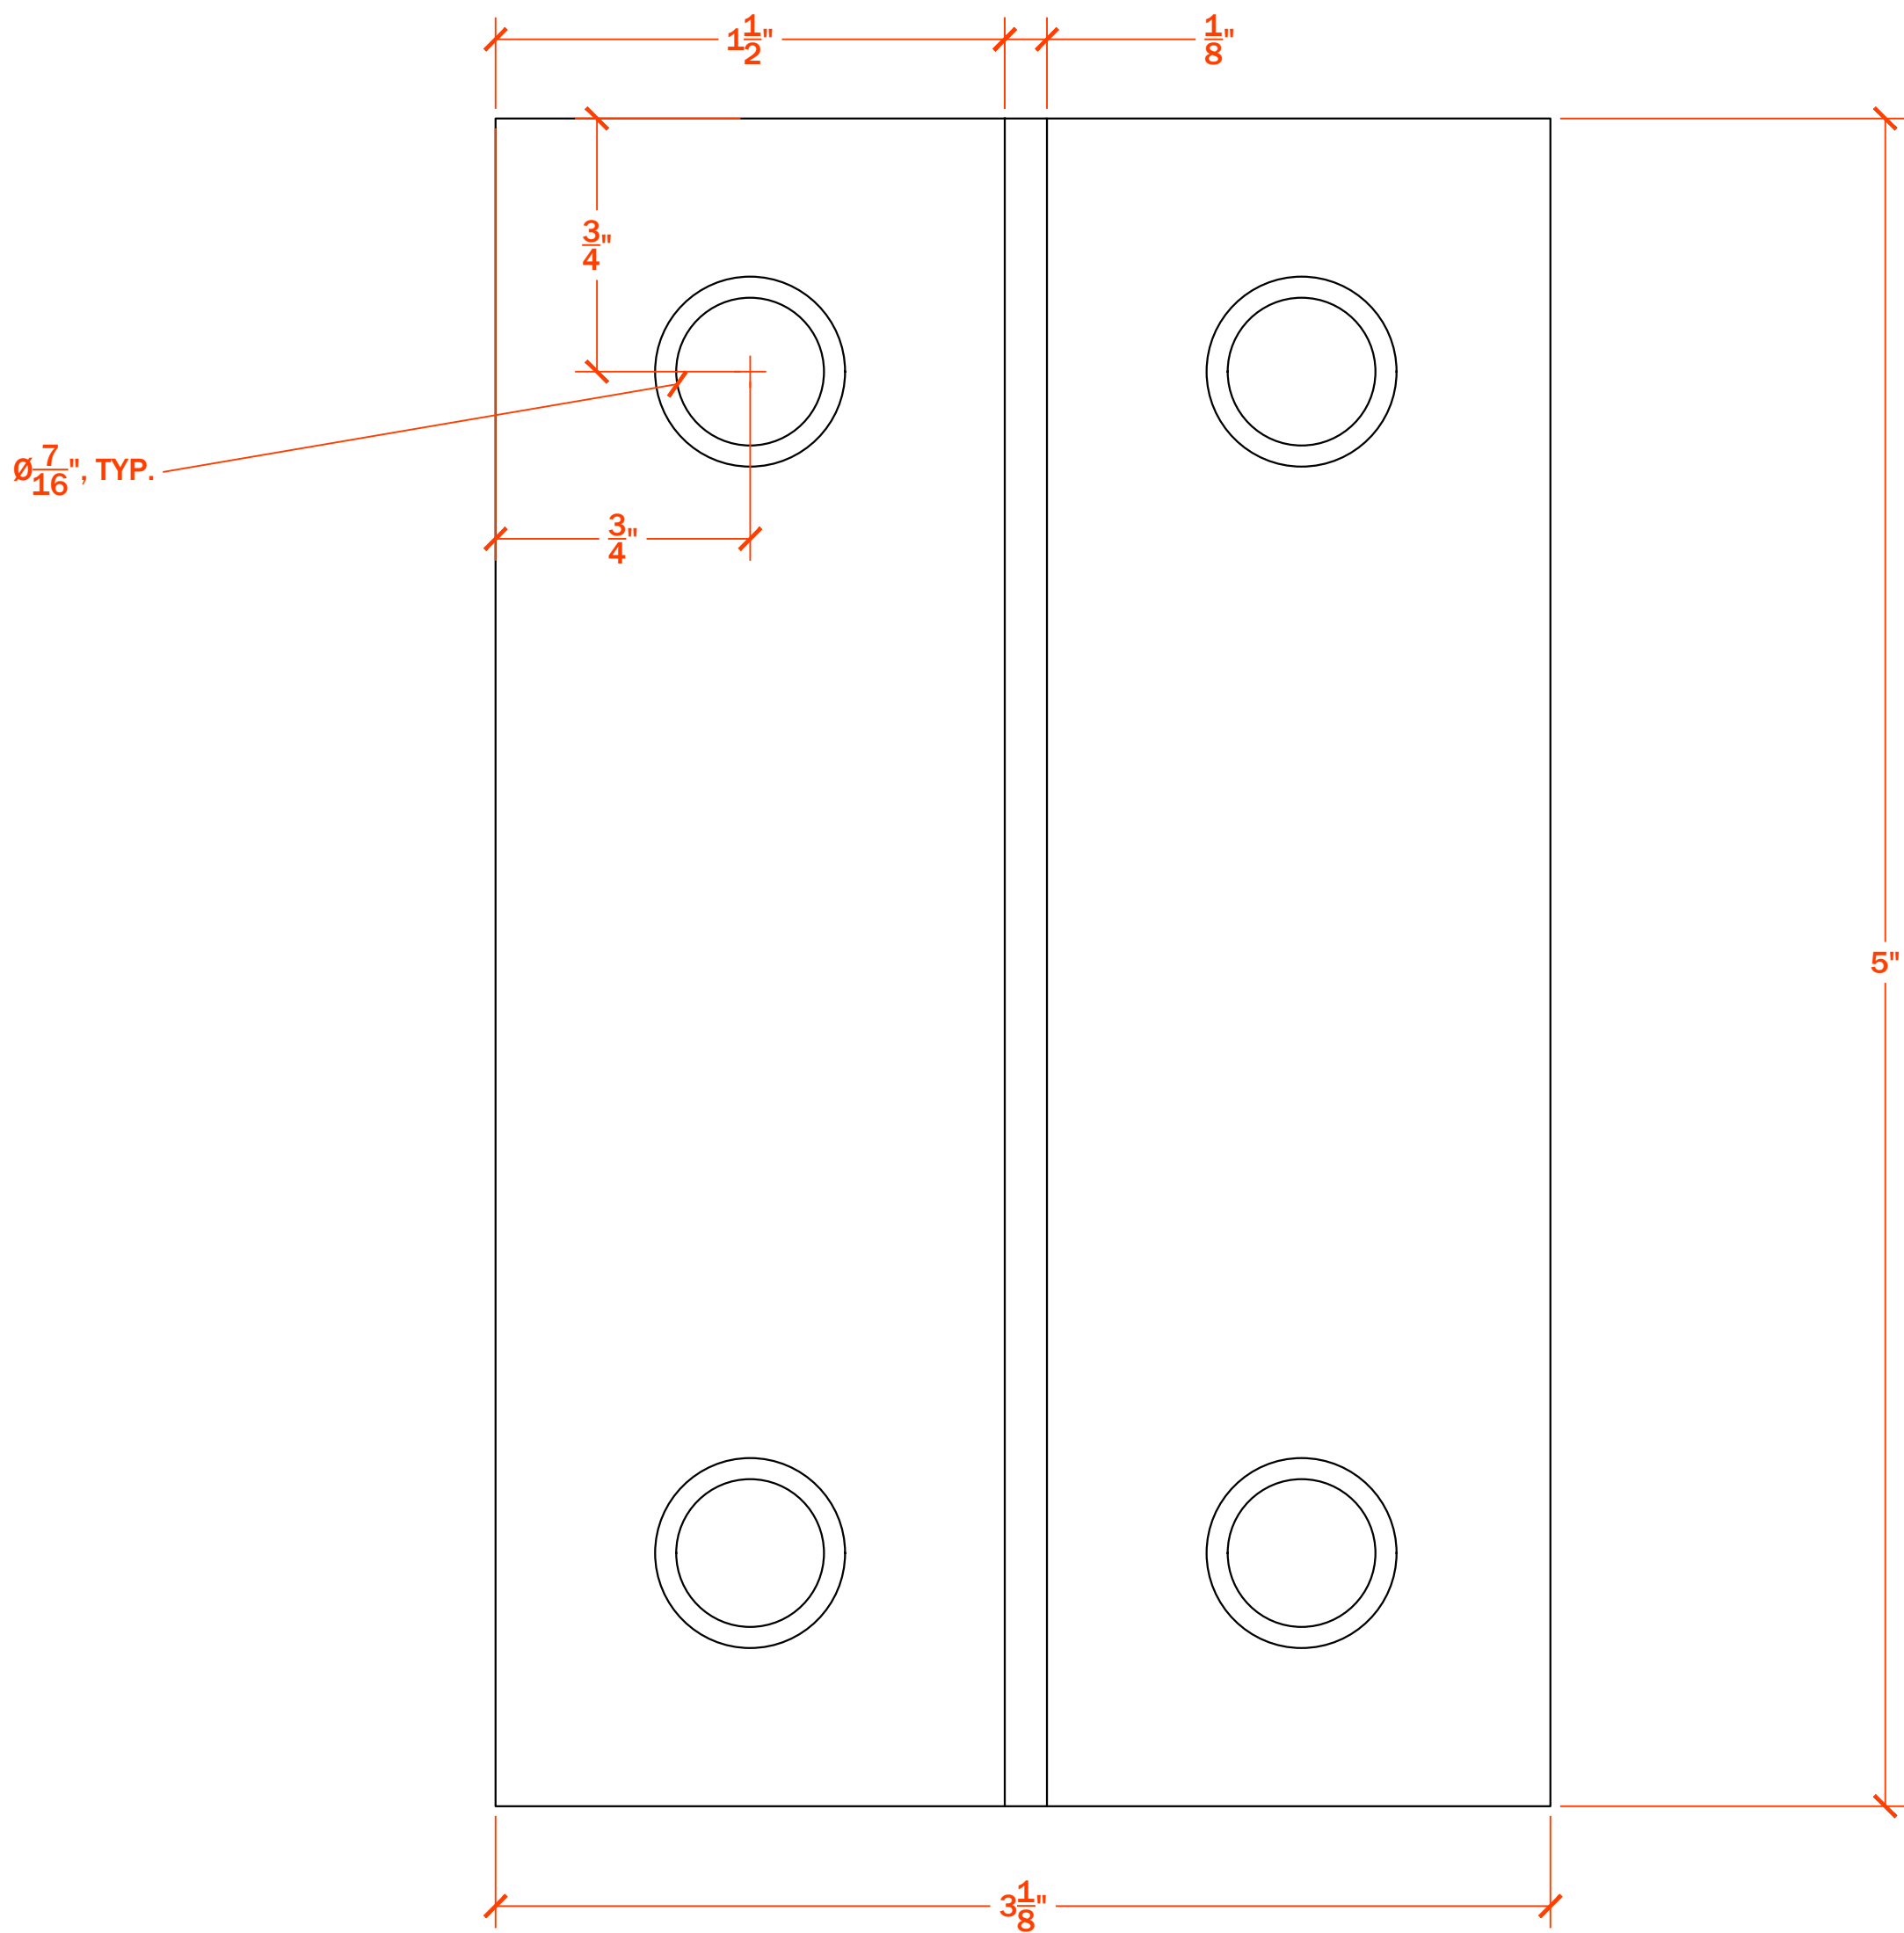

T TOP VIEW
SCALE: 2 : 1

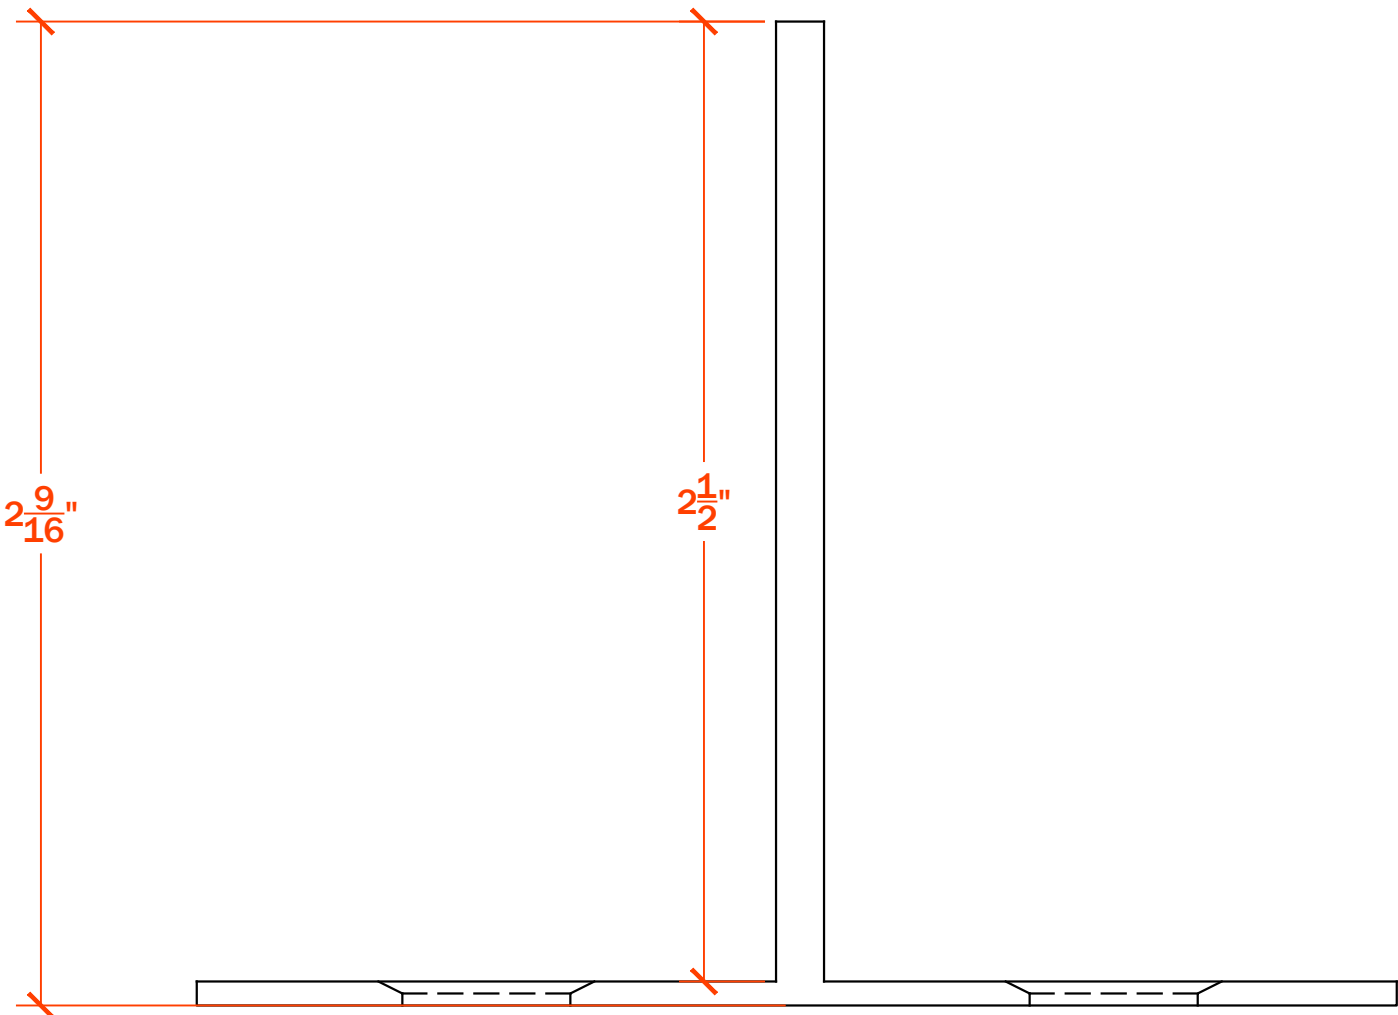

F FRONT VIEW
SCALE: 2 : 1

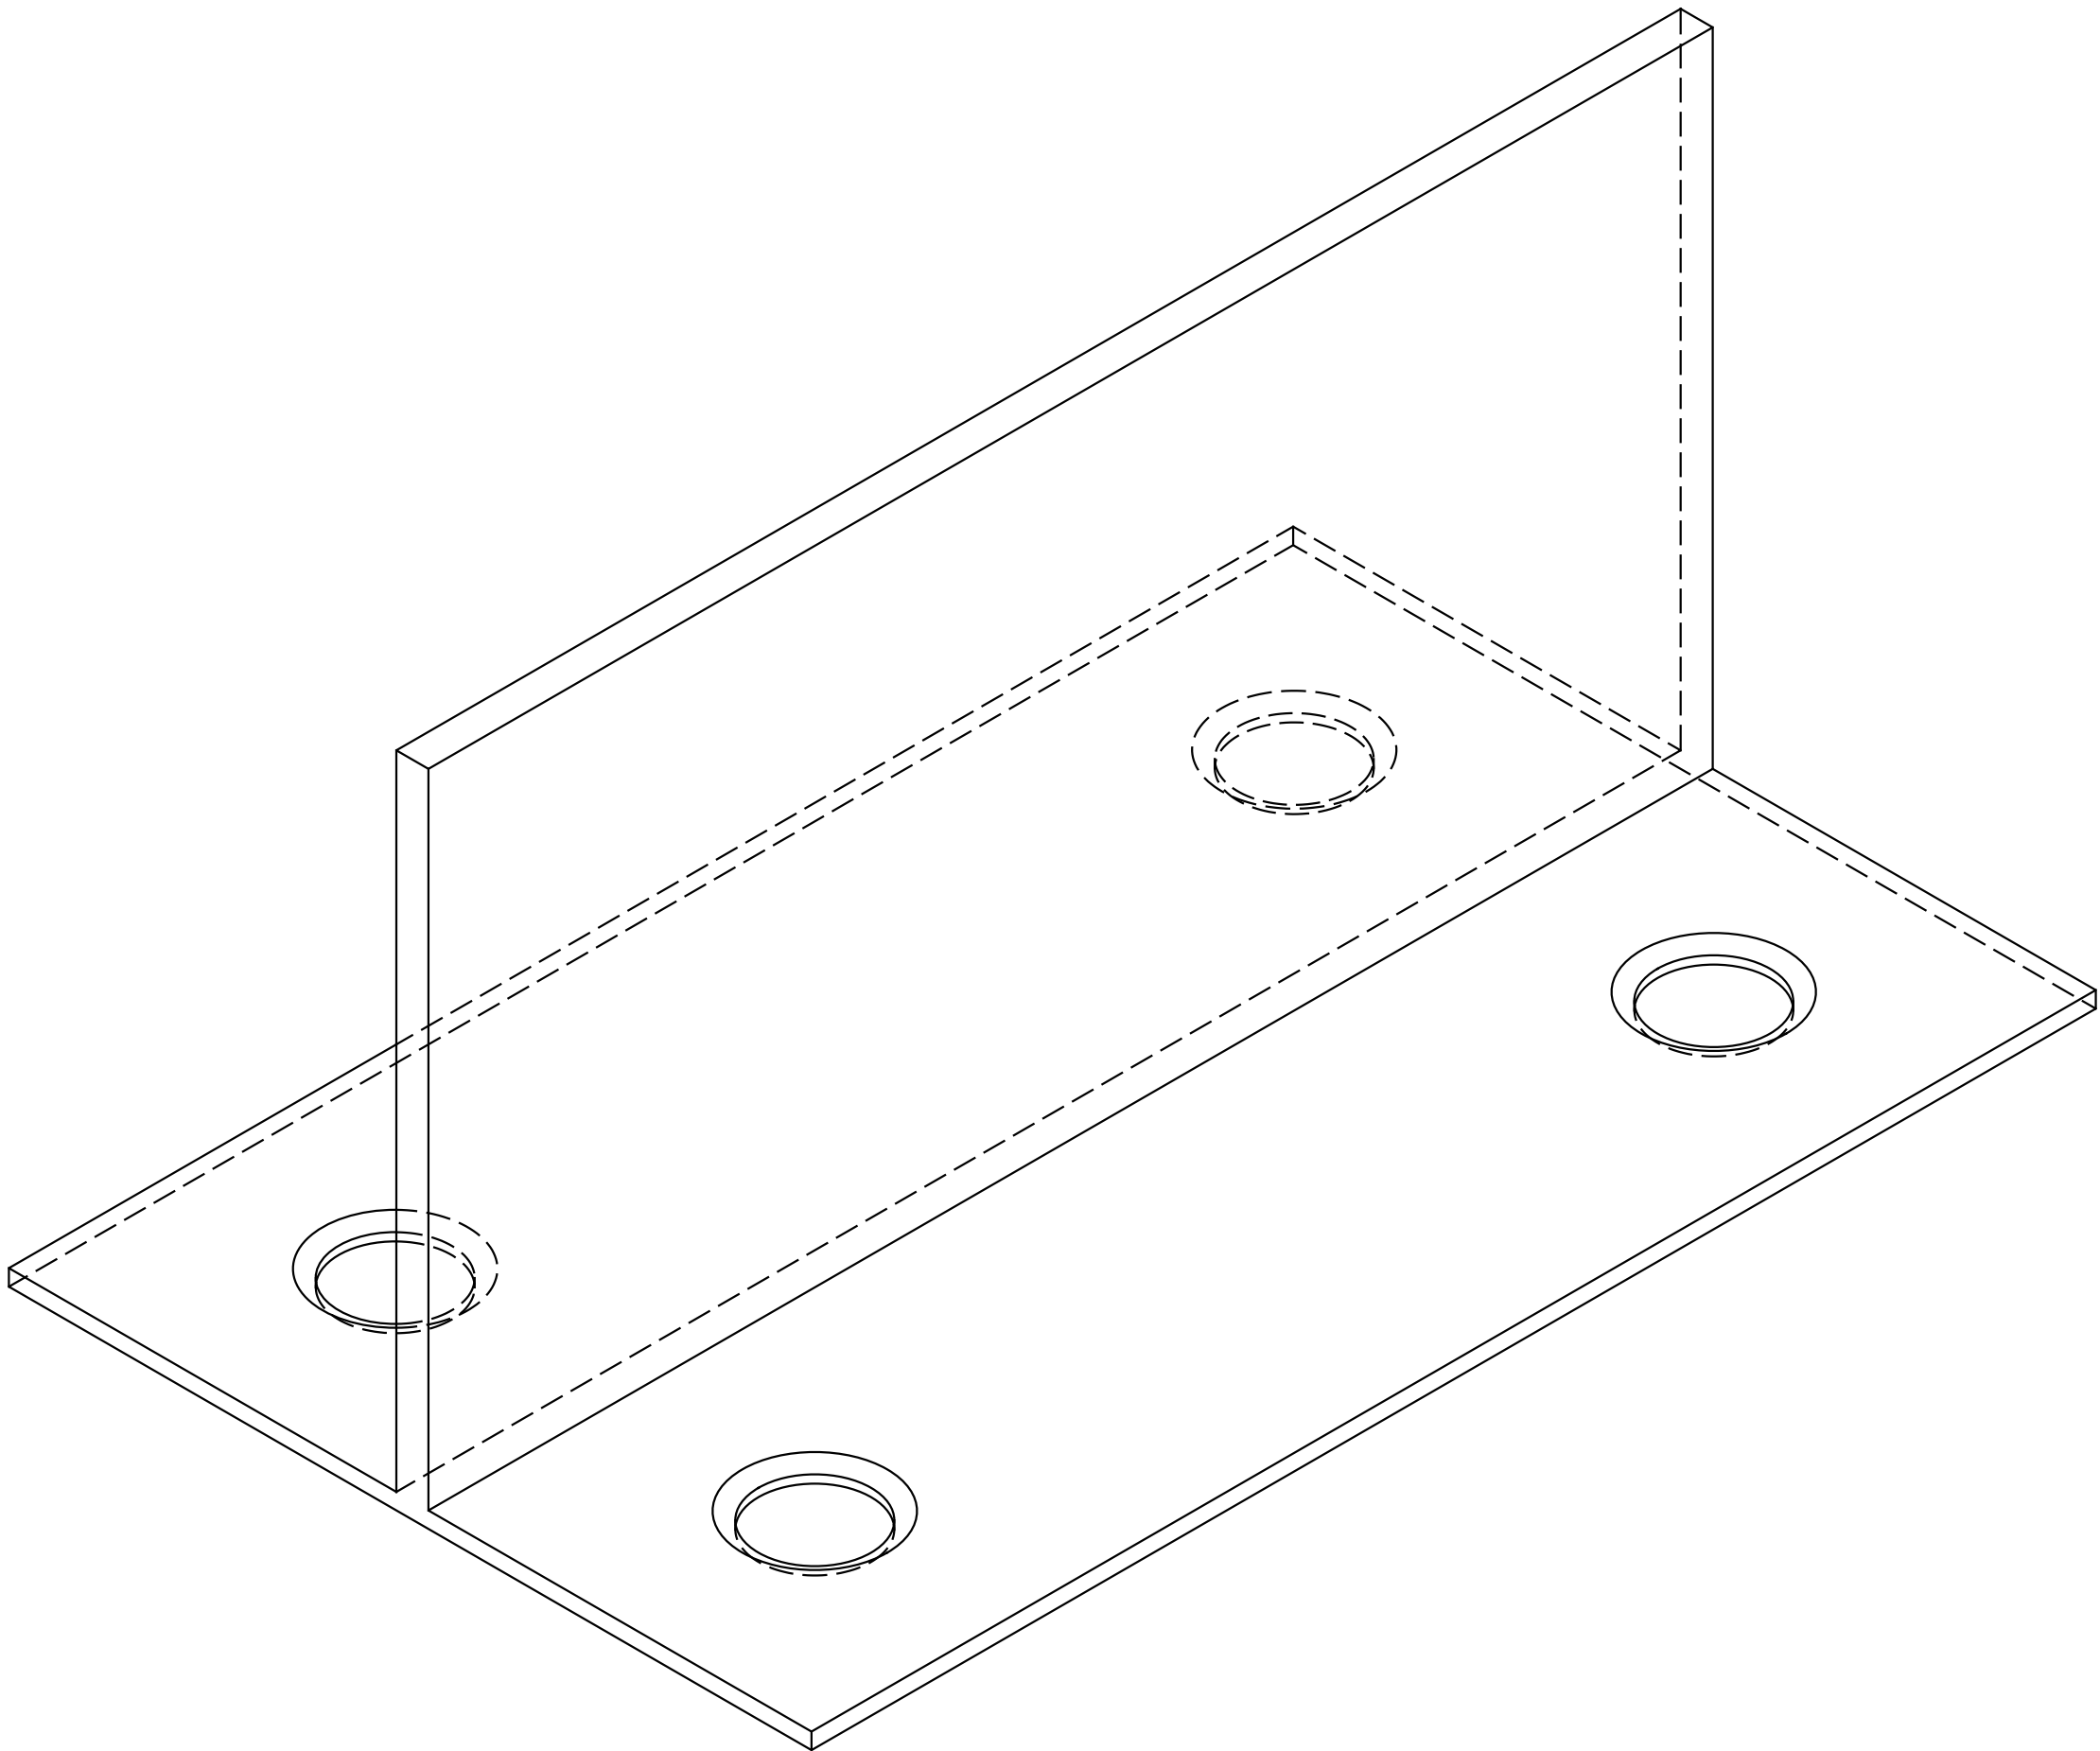

I ISO VIEW
SCALE: 1 : 1 BUILD 38

LOGO
GOES HERE.

YOUR ADDRESS © 2019


PROJECT
X RESIDENCE

TOWN, STATE

DATE PROJECT NO.	DATE NO.
REVISION	DATE
1	
2	
3	
4	
5	
6	

NOTES:
1. ALL DIMENSIONS SHOWN ARE TO
F.O. STUD UNLESS OTHERWISE
NOTED.
2. HOUSE DATUM: X.X' - 0' - 0"

NOT FOR CONSTRUCTION

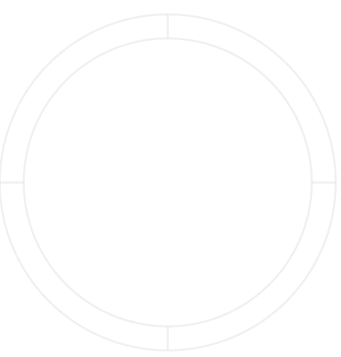

SCALE: X"=1'-0"

U113

DRAWN BY: YOU